

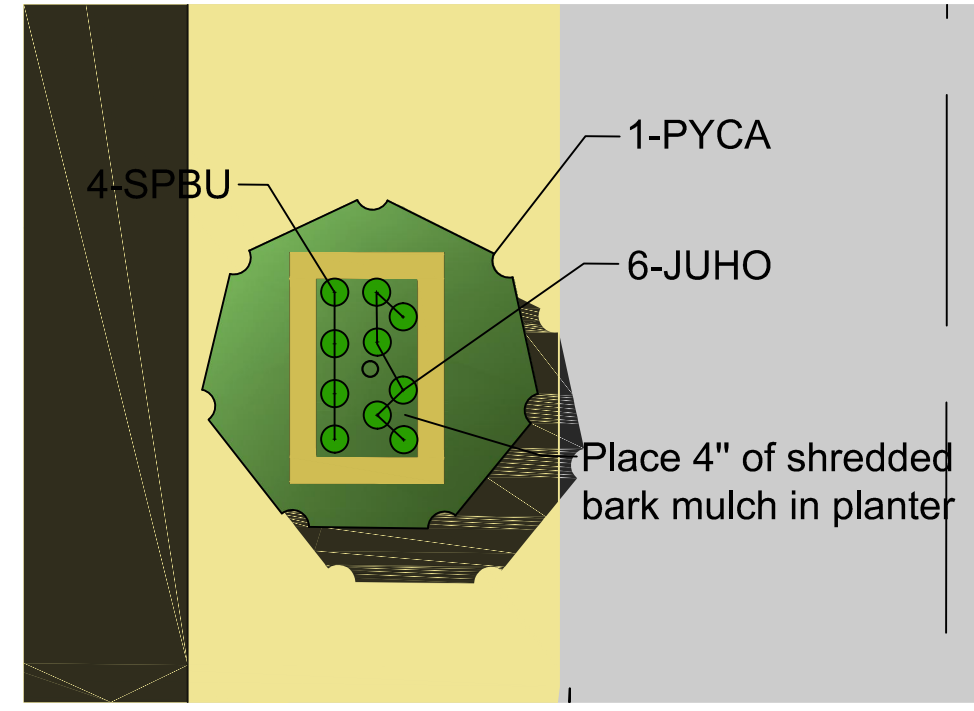



Building - Raised Planter (2 Total)
Scale: 1" = 10'-0"

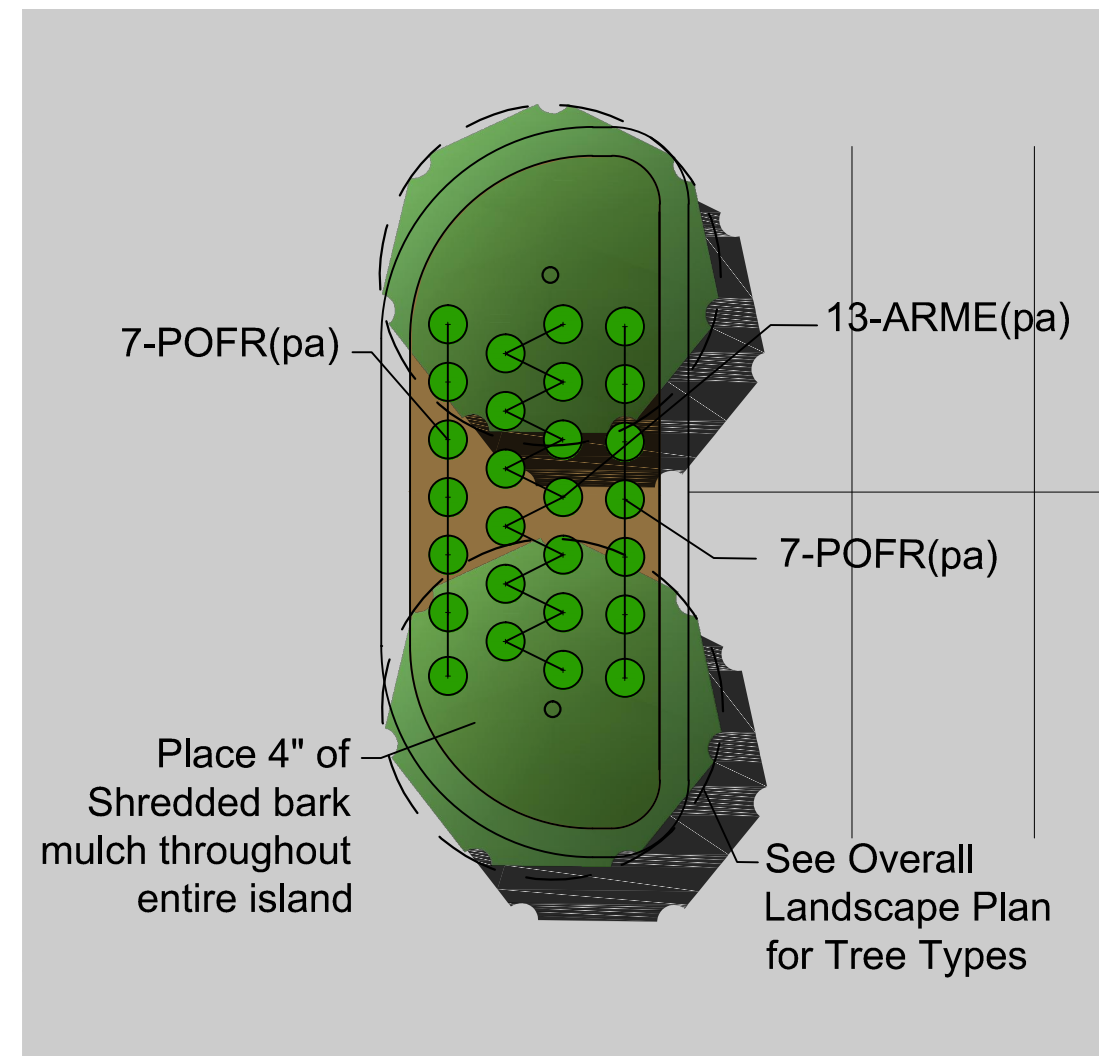


Raised Planter Detail (3 Total)
Scale: 1" = 10'-0"

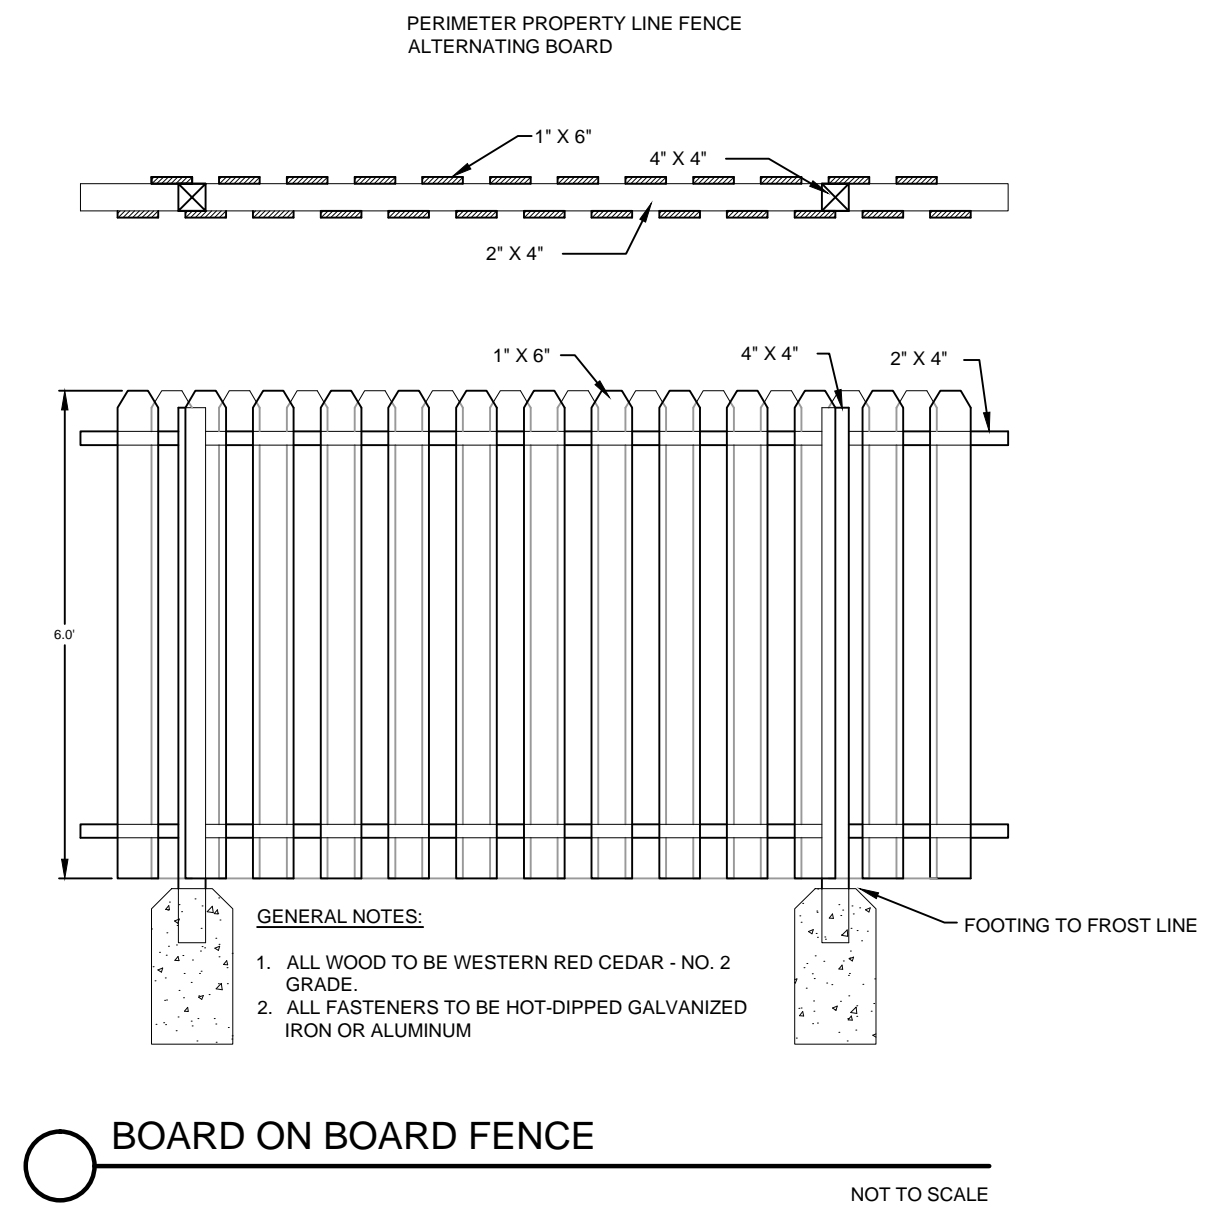

Type "A" Island Planting Detail (7 Total)
Scale: 1" = 10'-0"

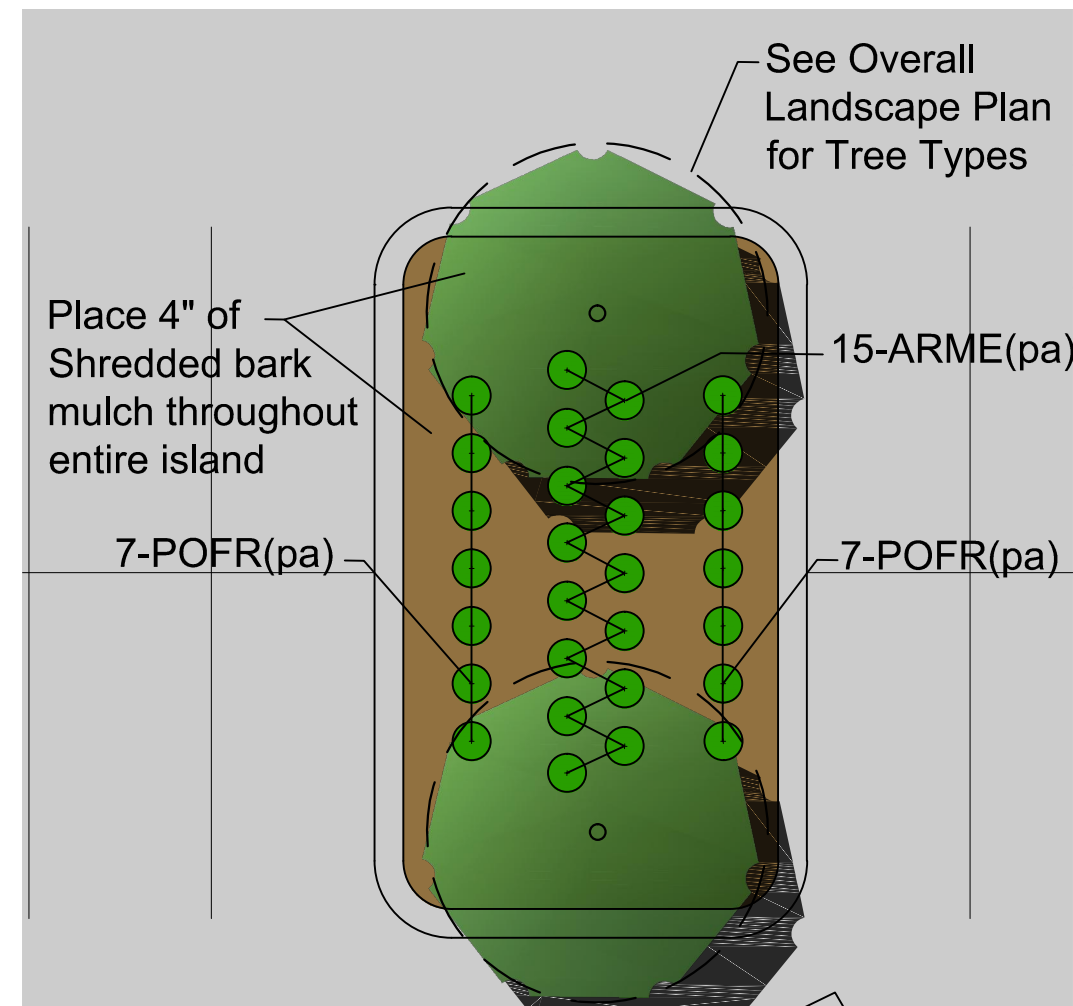

Type "B" Island Planting Detail (8 Total)
Scale: 1" = 10'-0"

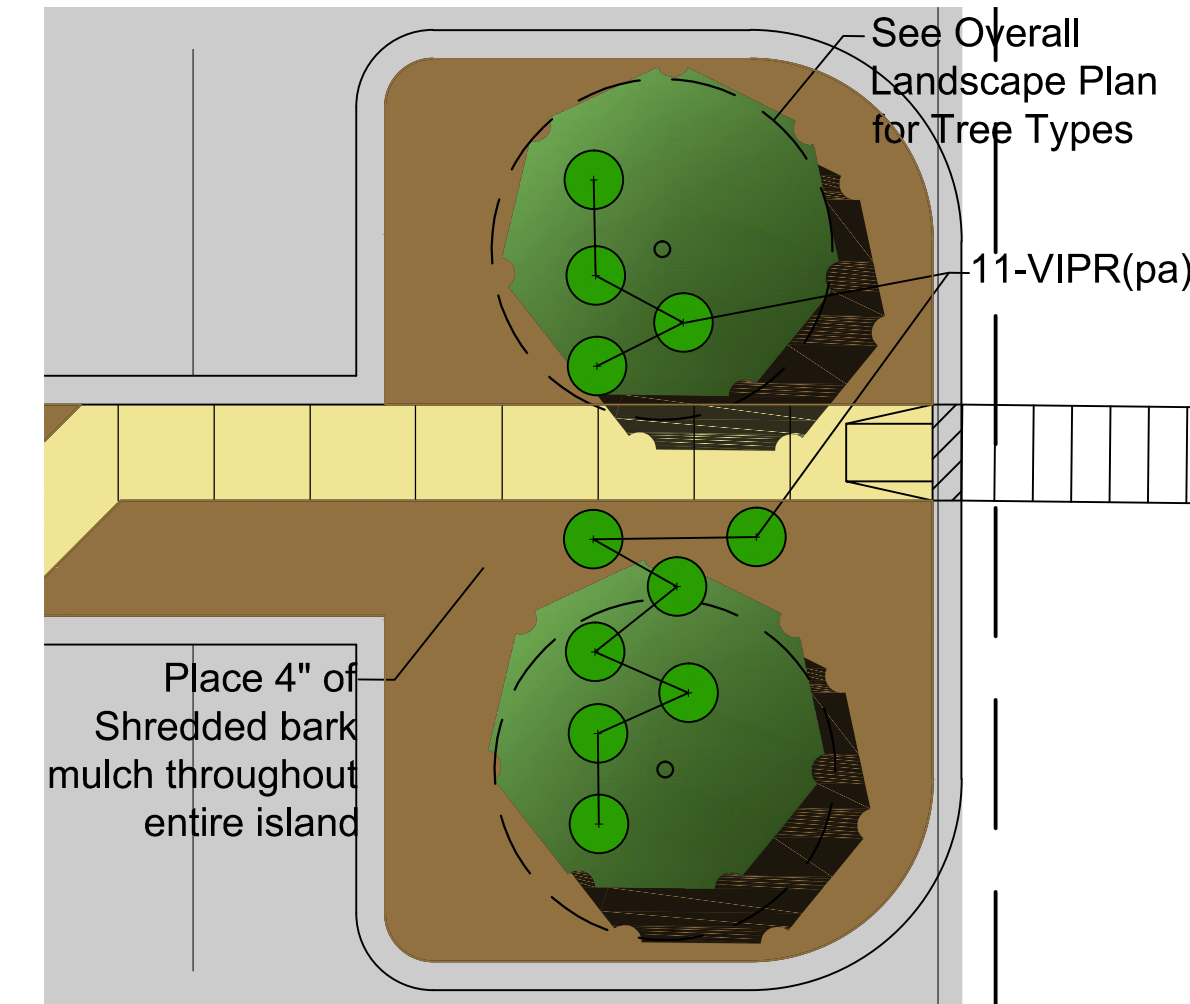

Type "C" Island Planting Detail (3 Total)
Scale: 1" = 10'-0"

- Landscape Plant Material Legend
- bf Building Foundation Plant Material
 - sf Street Frontage Plant Material
 - pa Paved Area Plant Material
 - dl Developed Lot Plant Material

October 31, 2014, 09:37 Des Name: P:\Weston\Area\Env\Final Drawings\Plan Set\20-24-LANDSCAPE.dwg Updated By: bethloff

DATE	REVISIONS	BY	CHK
10-30-14	REVISED PER PLAN COMMISSION COMMENTS	JBD	DKK
9-17-14	REVISED PER CITY COMMENTS	JBD	DKK
8-13-14	REVISED PER CITY COMMENTS	JBD	DKK
8-6-14	REVISED PER CITY COMMENTS	JBD	DKK

Manhard CONSULTING LTD.
 800 Wisconsin Professional Building
 1000 Wisconsin Professional Building
 Civil Engineers • Surveyors • Water Resource Engineers • Wetland Engineers
 Construction Managers • Environmental Scientists • Landscape Architects • Planners

PROPOSED WAL-MART SUPERCENTER NO. 1176-06
 CITY OF STOUGHTON, DANE COUNTY, WISCONSIN
 LANDSCAPE ISLAND DETAILS

PROJ. MGR: TTR
 PROJ. ASSOC: RJS
 DRAWN BY: JBD
 DATE: 5-29-14
 SCALE: 1" = 10'

SHEET
23 OF **31**
 WALSTM 130435

© 2012 MANHARD CONSULTING, LTD. ALL RIGHTS RESERVED.