


REAR ELEVATION

ALL 6/12 ROOF SLOPE  
 18" OVERHANGS - ON EAVES  
 12" OVERHANGS - ON GABLE ENDS

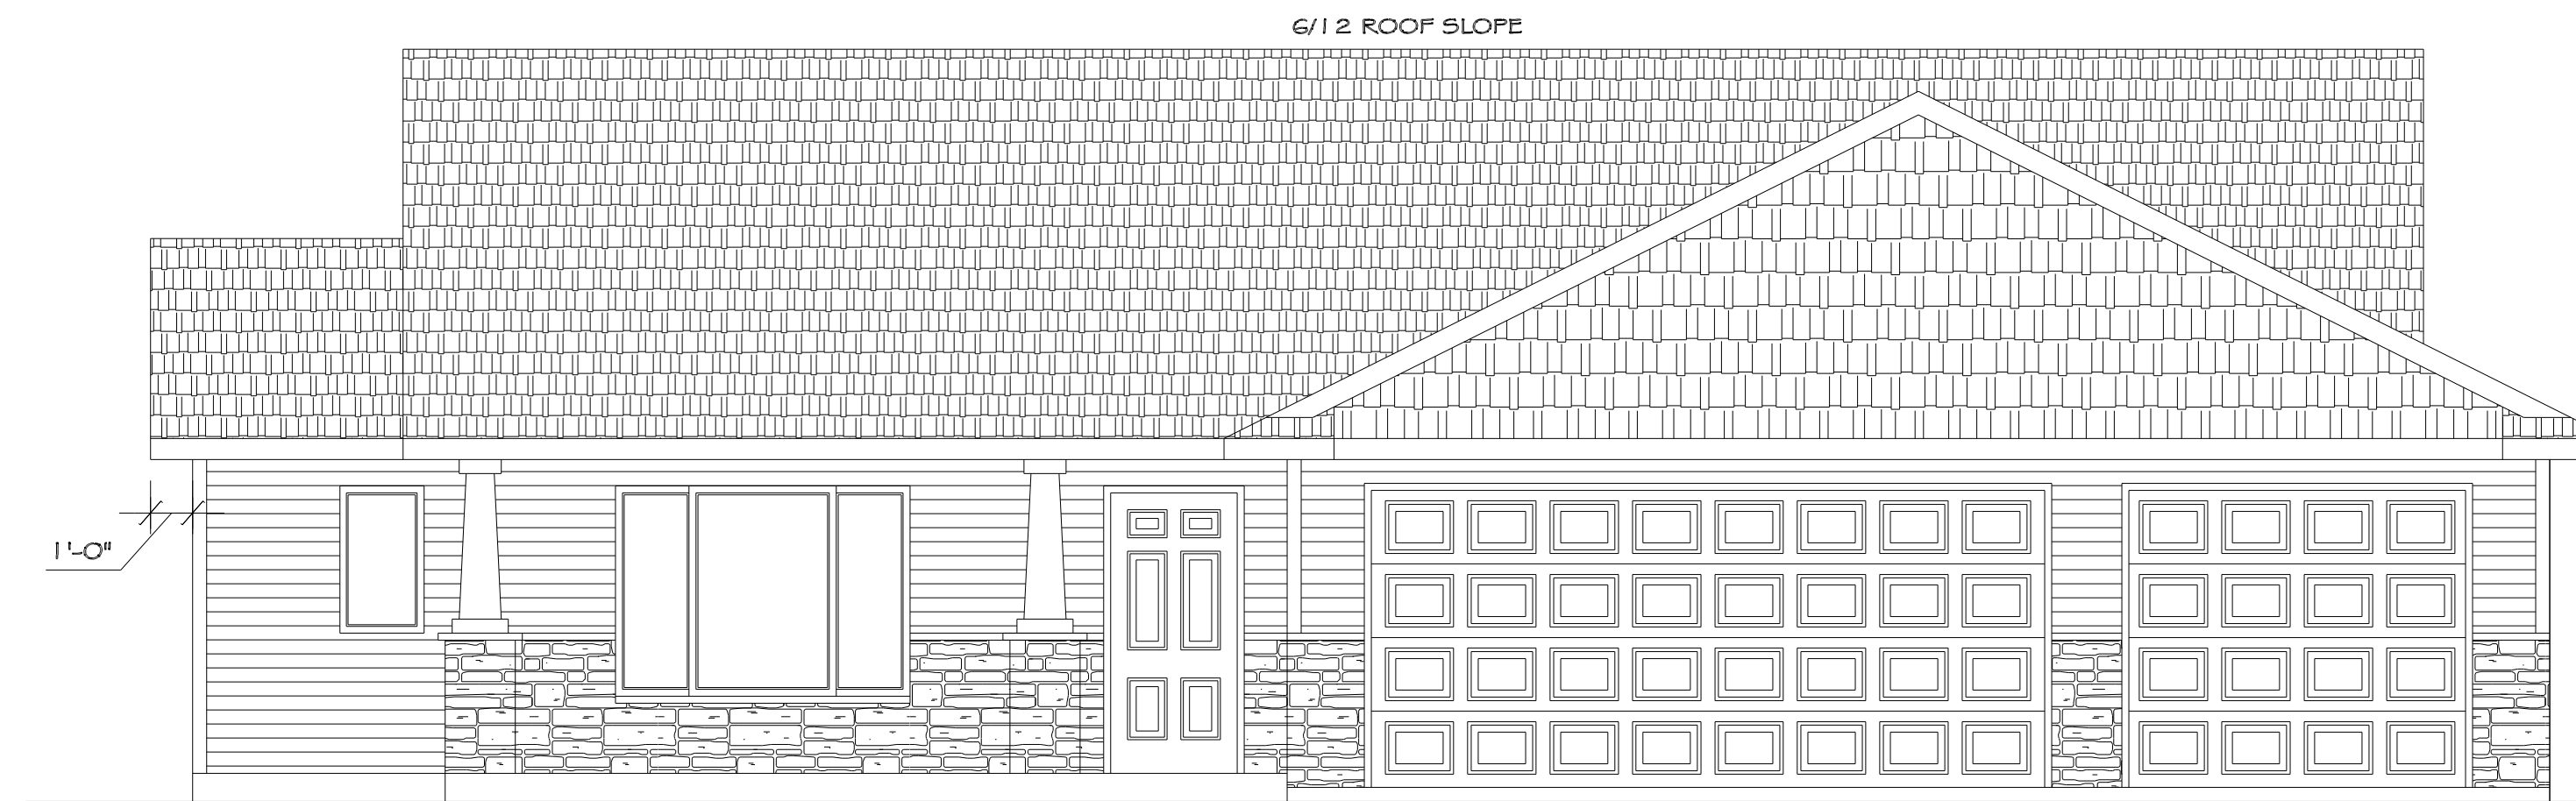

FRONT ELEVATION

These plans, furnished by Lumber One Avon Inc. were prepared by experienced draftspersons who are not fully qualified as Architects or Engineers. Lumber One Avon Inc. expressly disclaims any liability whatsoever for errors or omissions of any kind that may be found on these plans.

ELEVATIONS  
 SCALE: 1/4" = 1'-0"

Date:  
 Drawn By: SUZAN J. EISENSCHENK  
 Job # 14-0004



PLANS ACCEPTED BY:  
 NAME \_\_\_\_\_  
 NAME \_\_\_\_\_  
 DATE \_\_\_\_\_

KLEIN BUILDERS, Inc.  
 Pinecone Model

REVISION DATE: