


LOVE YOUR LIBRARY - EXPAND OUR FUTURE

Engineering ■ Architecture ■ Planning ■ Surveying

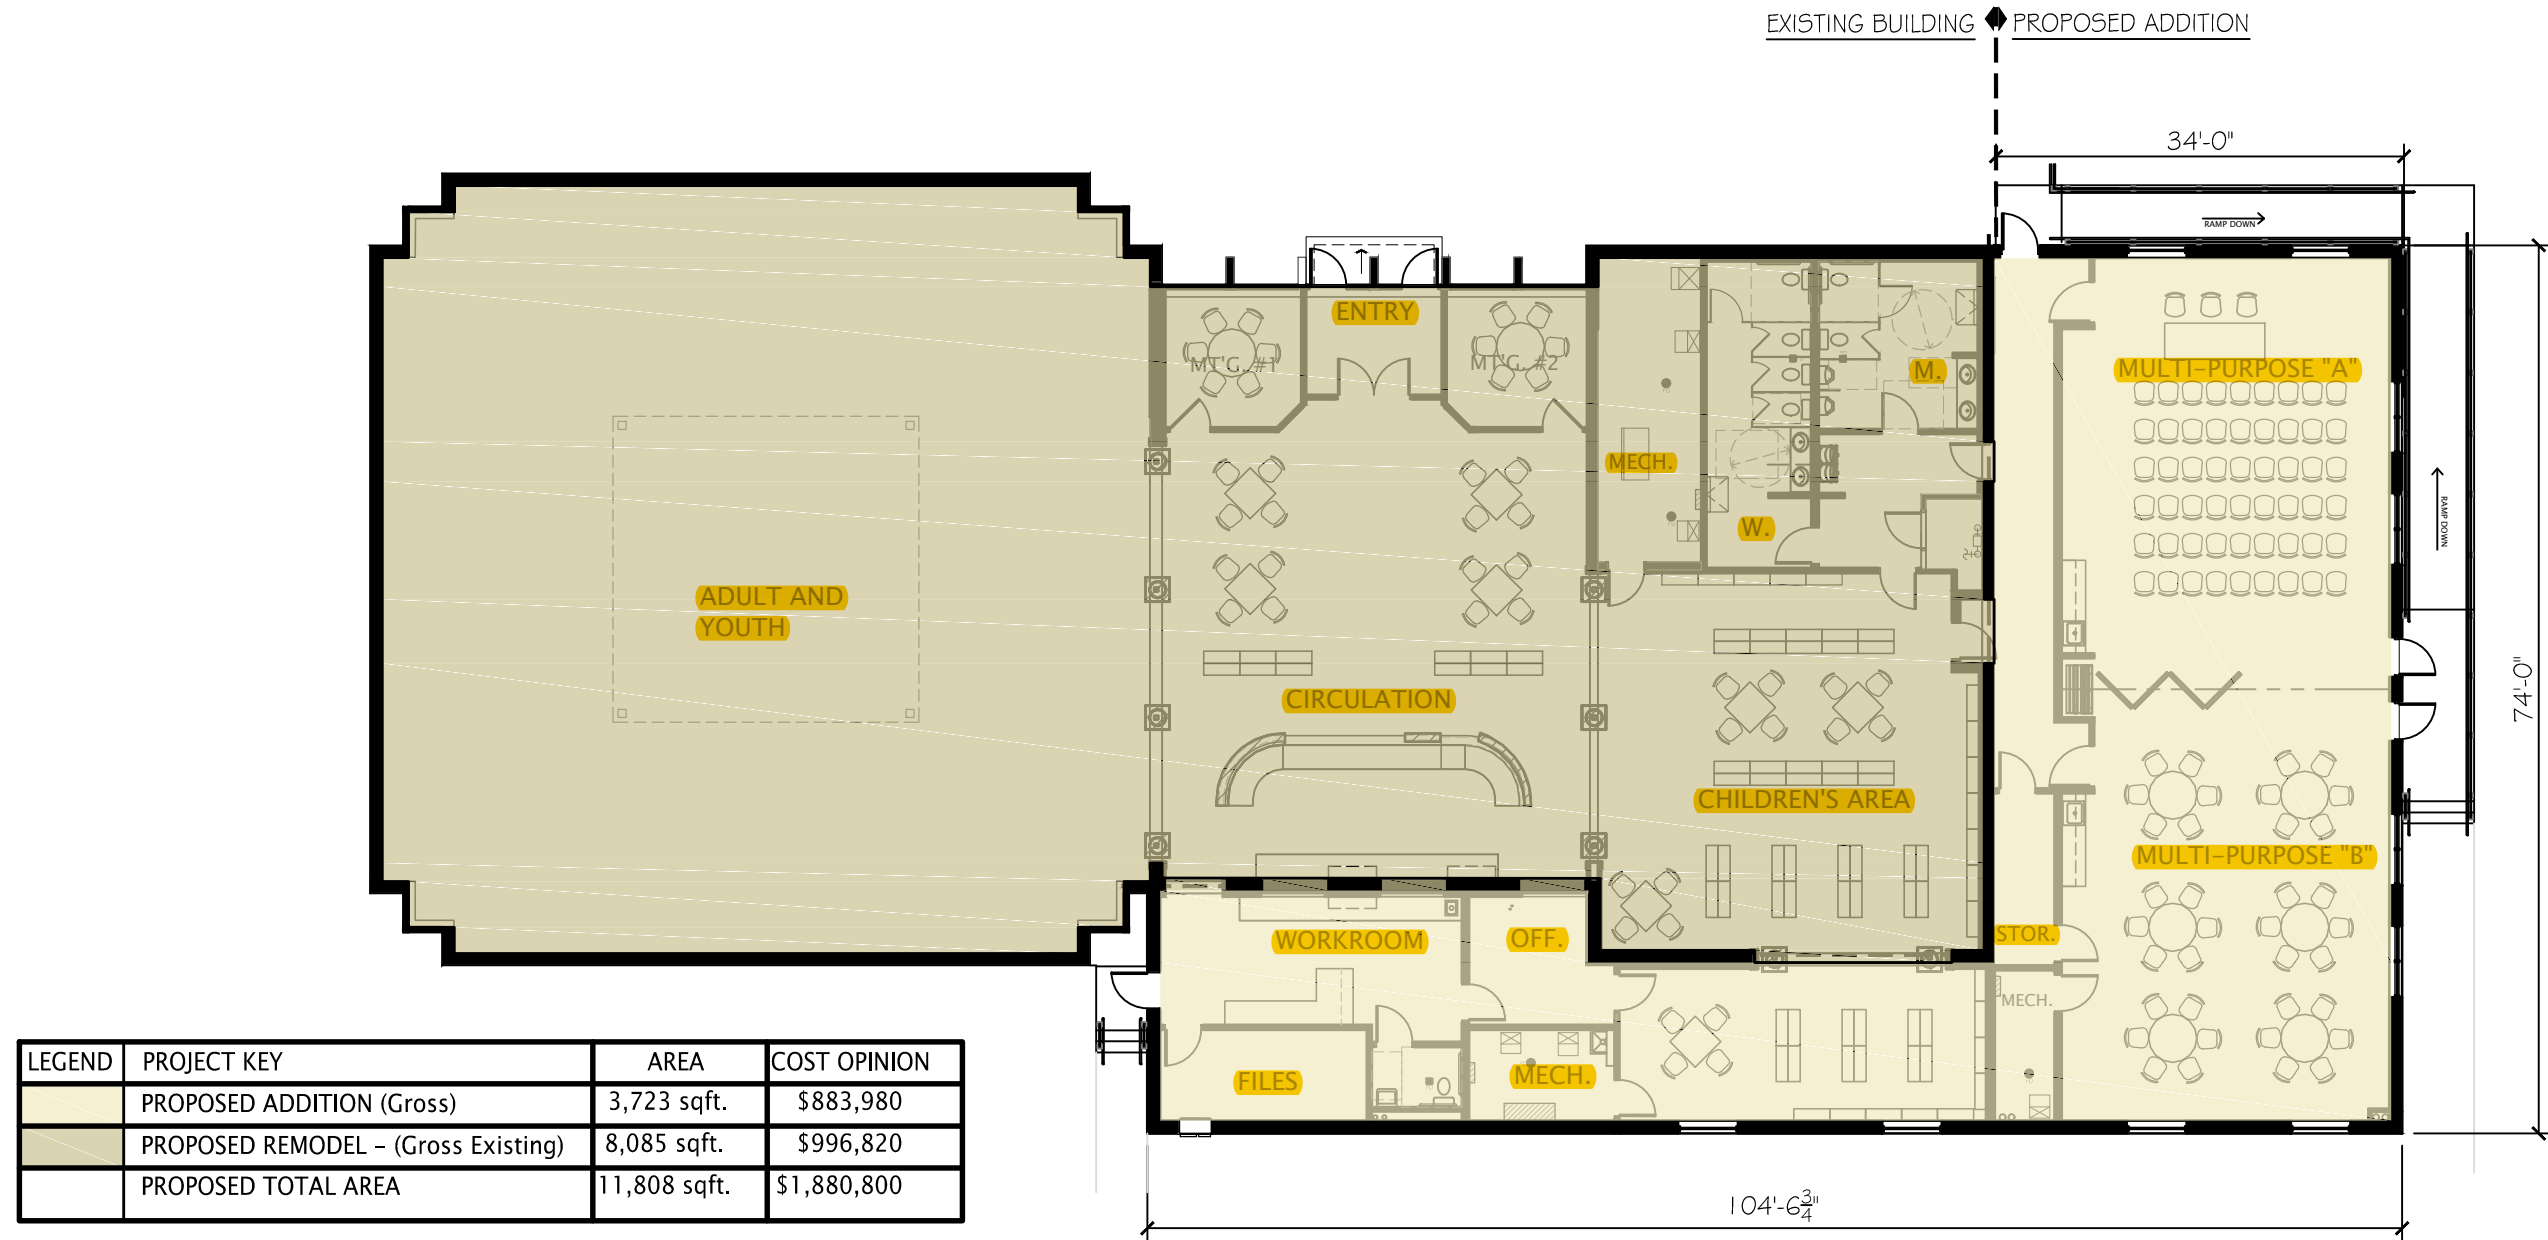

PROPOSED FLOOR PLAN
Scale: NTS

Broken Bow Public Library

Date: 12/23/2016

