



**Overall Building Square Footage**

Area Name	Area (sq ft)
<b>Conditioned Space</b>	
FIRST FLOOR	2,948
SECOND FLOOR	871
<b>Total</b>	<b>3,819 sq ft</b>

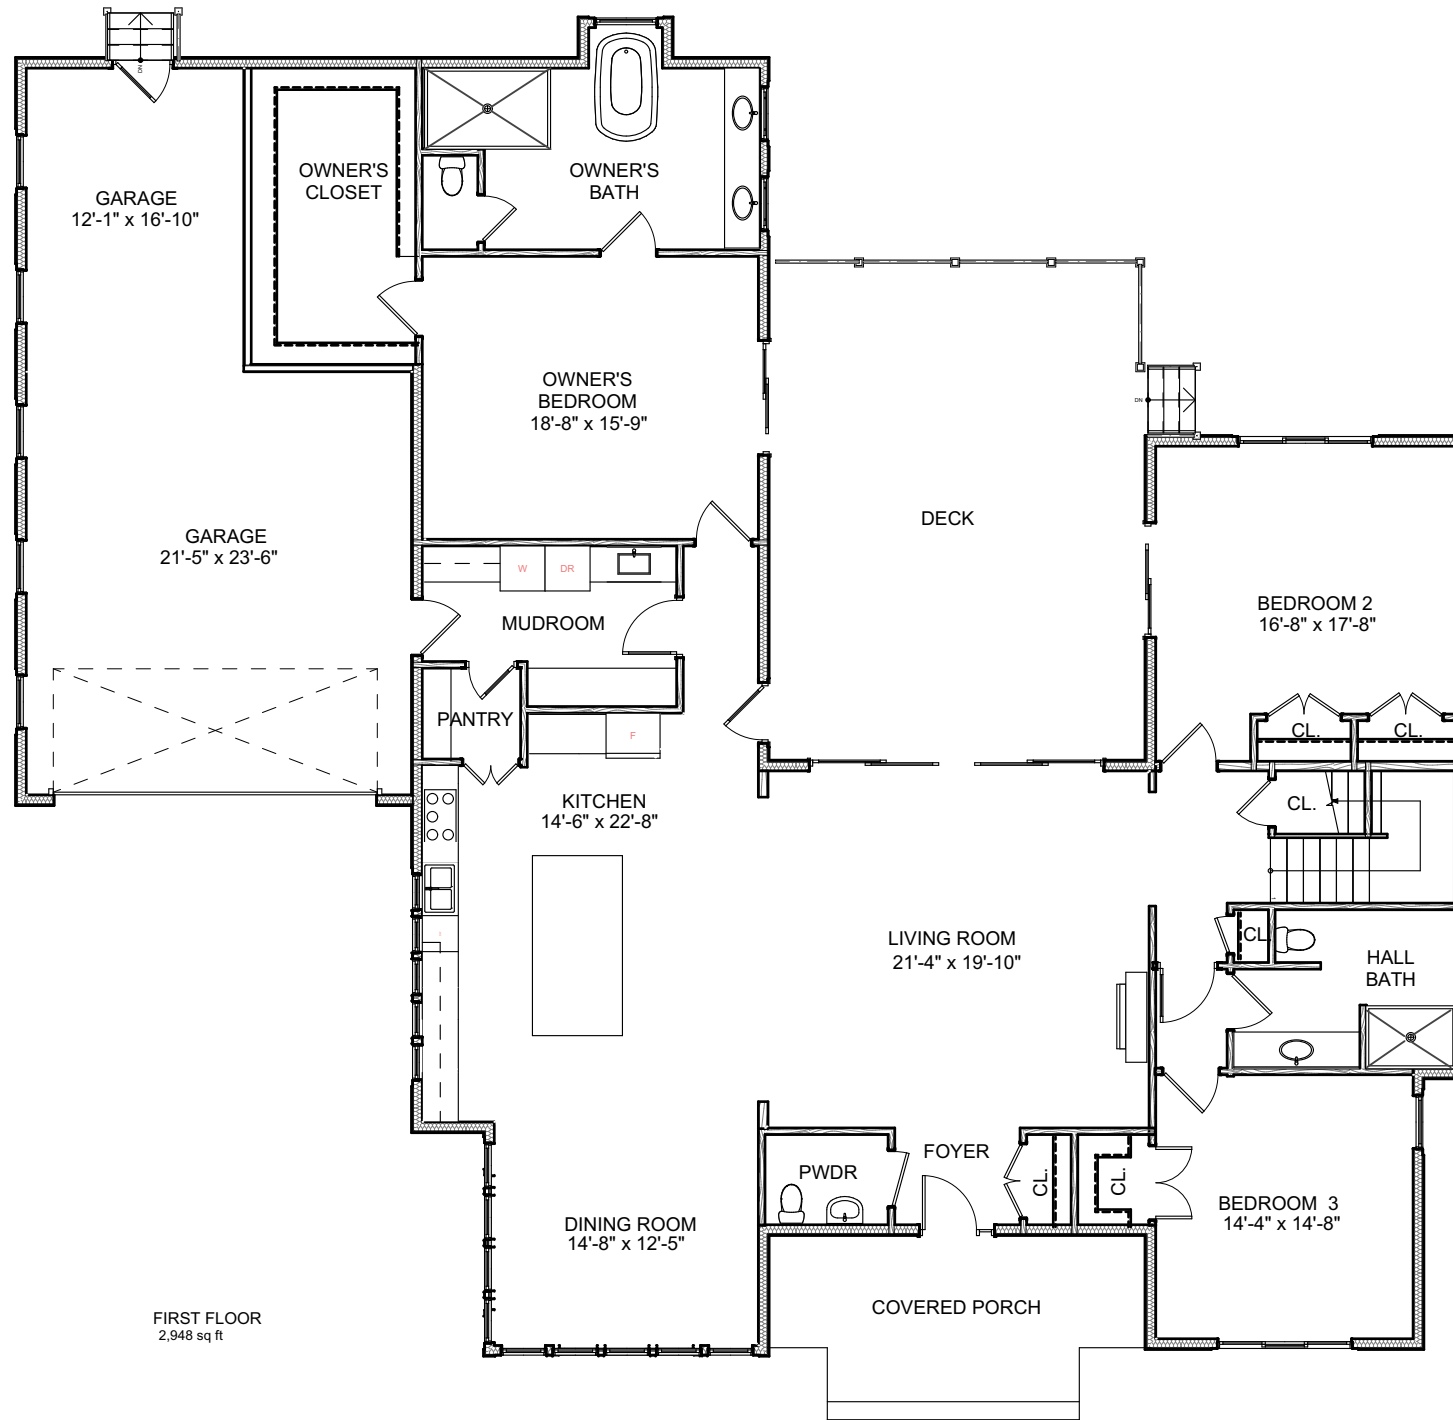

**FIRST FLOOR PLAN**

SCALE: 3/32" = 1'-0"

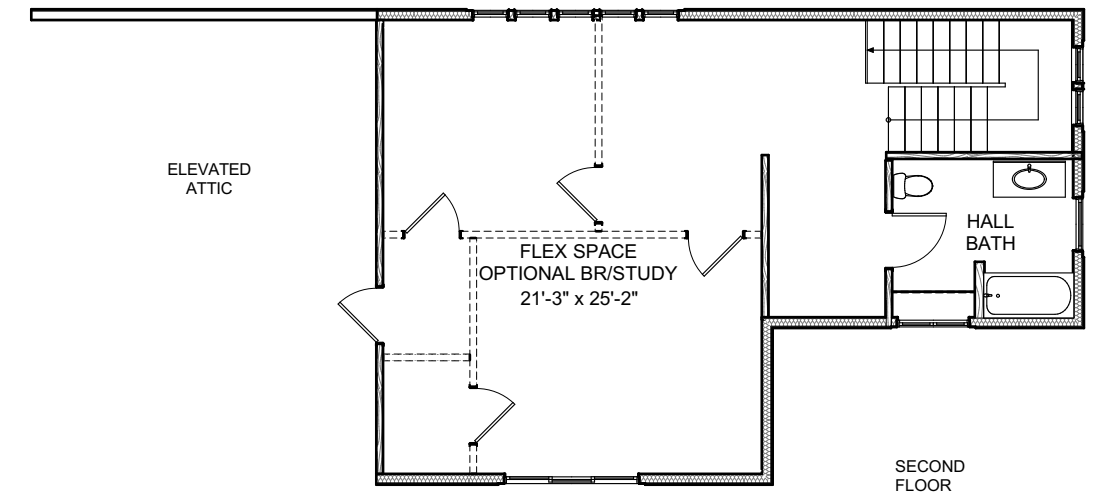

**SECOND FLOOR PLAN**

SCALE: 3/32" = 1'-0"