


PROPOSED FIRST FLOOR PLAN - SCALE 1:100



SONDER PKFR LTD PITHEAVLIS HEALTH CLUB

COPYRIGHT OF GRAMPAN DESIGN ASSOCIATES
This drawing cannot be reproduced or used in any way without the express written permission of the aforementioned. All design intent and content is copyright of the aforementioned.
Written sizes to take preference over scaled sizes, large scale details take preference over small. All dimensions must be checked on site, any discrepancies in drawings to be referred to this office for decision.

REV. NO.	DESCRIPTION	DATE

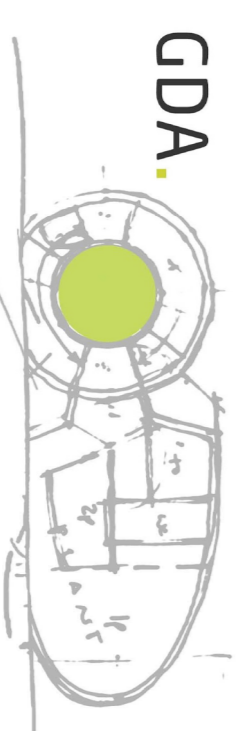

GRAMPAN DESIGN ASSOCIATES
ARCHITECTS AND DESIGN CONSULTANTS
116 ROSEMOUNT PLACE ABERDEEN, AB25 2YW
TEL 01224 624724 FAX 01224 649394
info@grampan-design.co.uk www.grampan-design.co.uk

CLIENT **Sonder PKFR Ltd**

PROJECT **Proposed Change of Use & Alterations at Pitheavlis Health Club, Perth**
CONTENT **Proposed First Floor Plan**

SCALE	1:100	DATE	June 2012
JOB REFERENCE	12/2483	DRAWINGS	PL03
DRAWING NO.		DATE	
12/2483		June 2012	