


FLOOR PLAN
SCALE: 1" = 10'

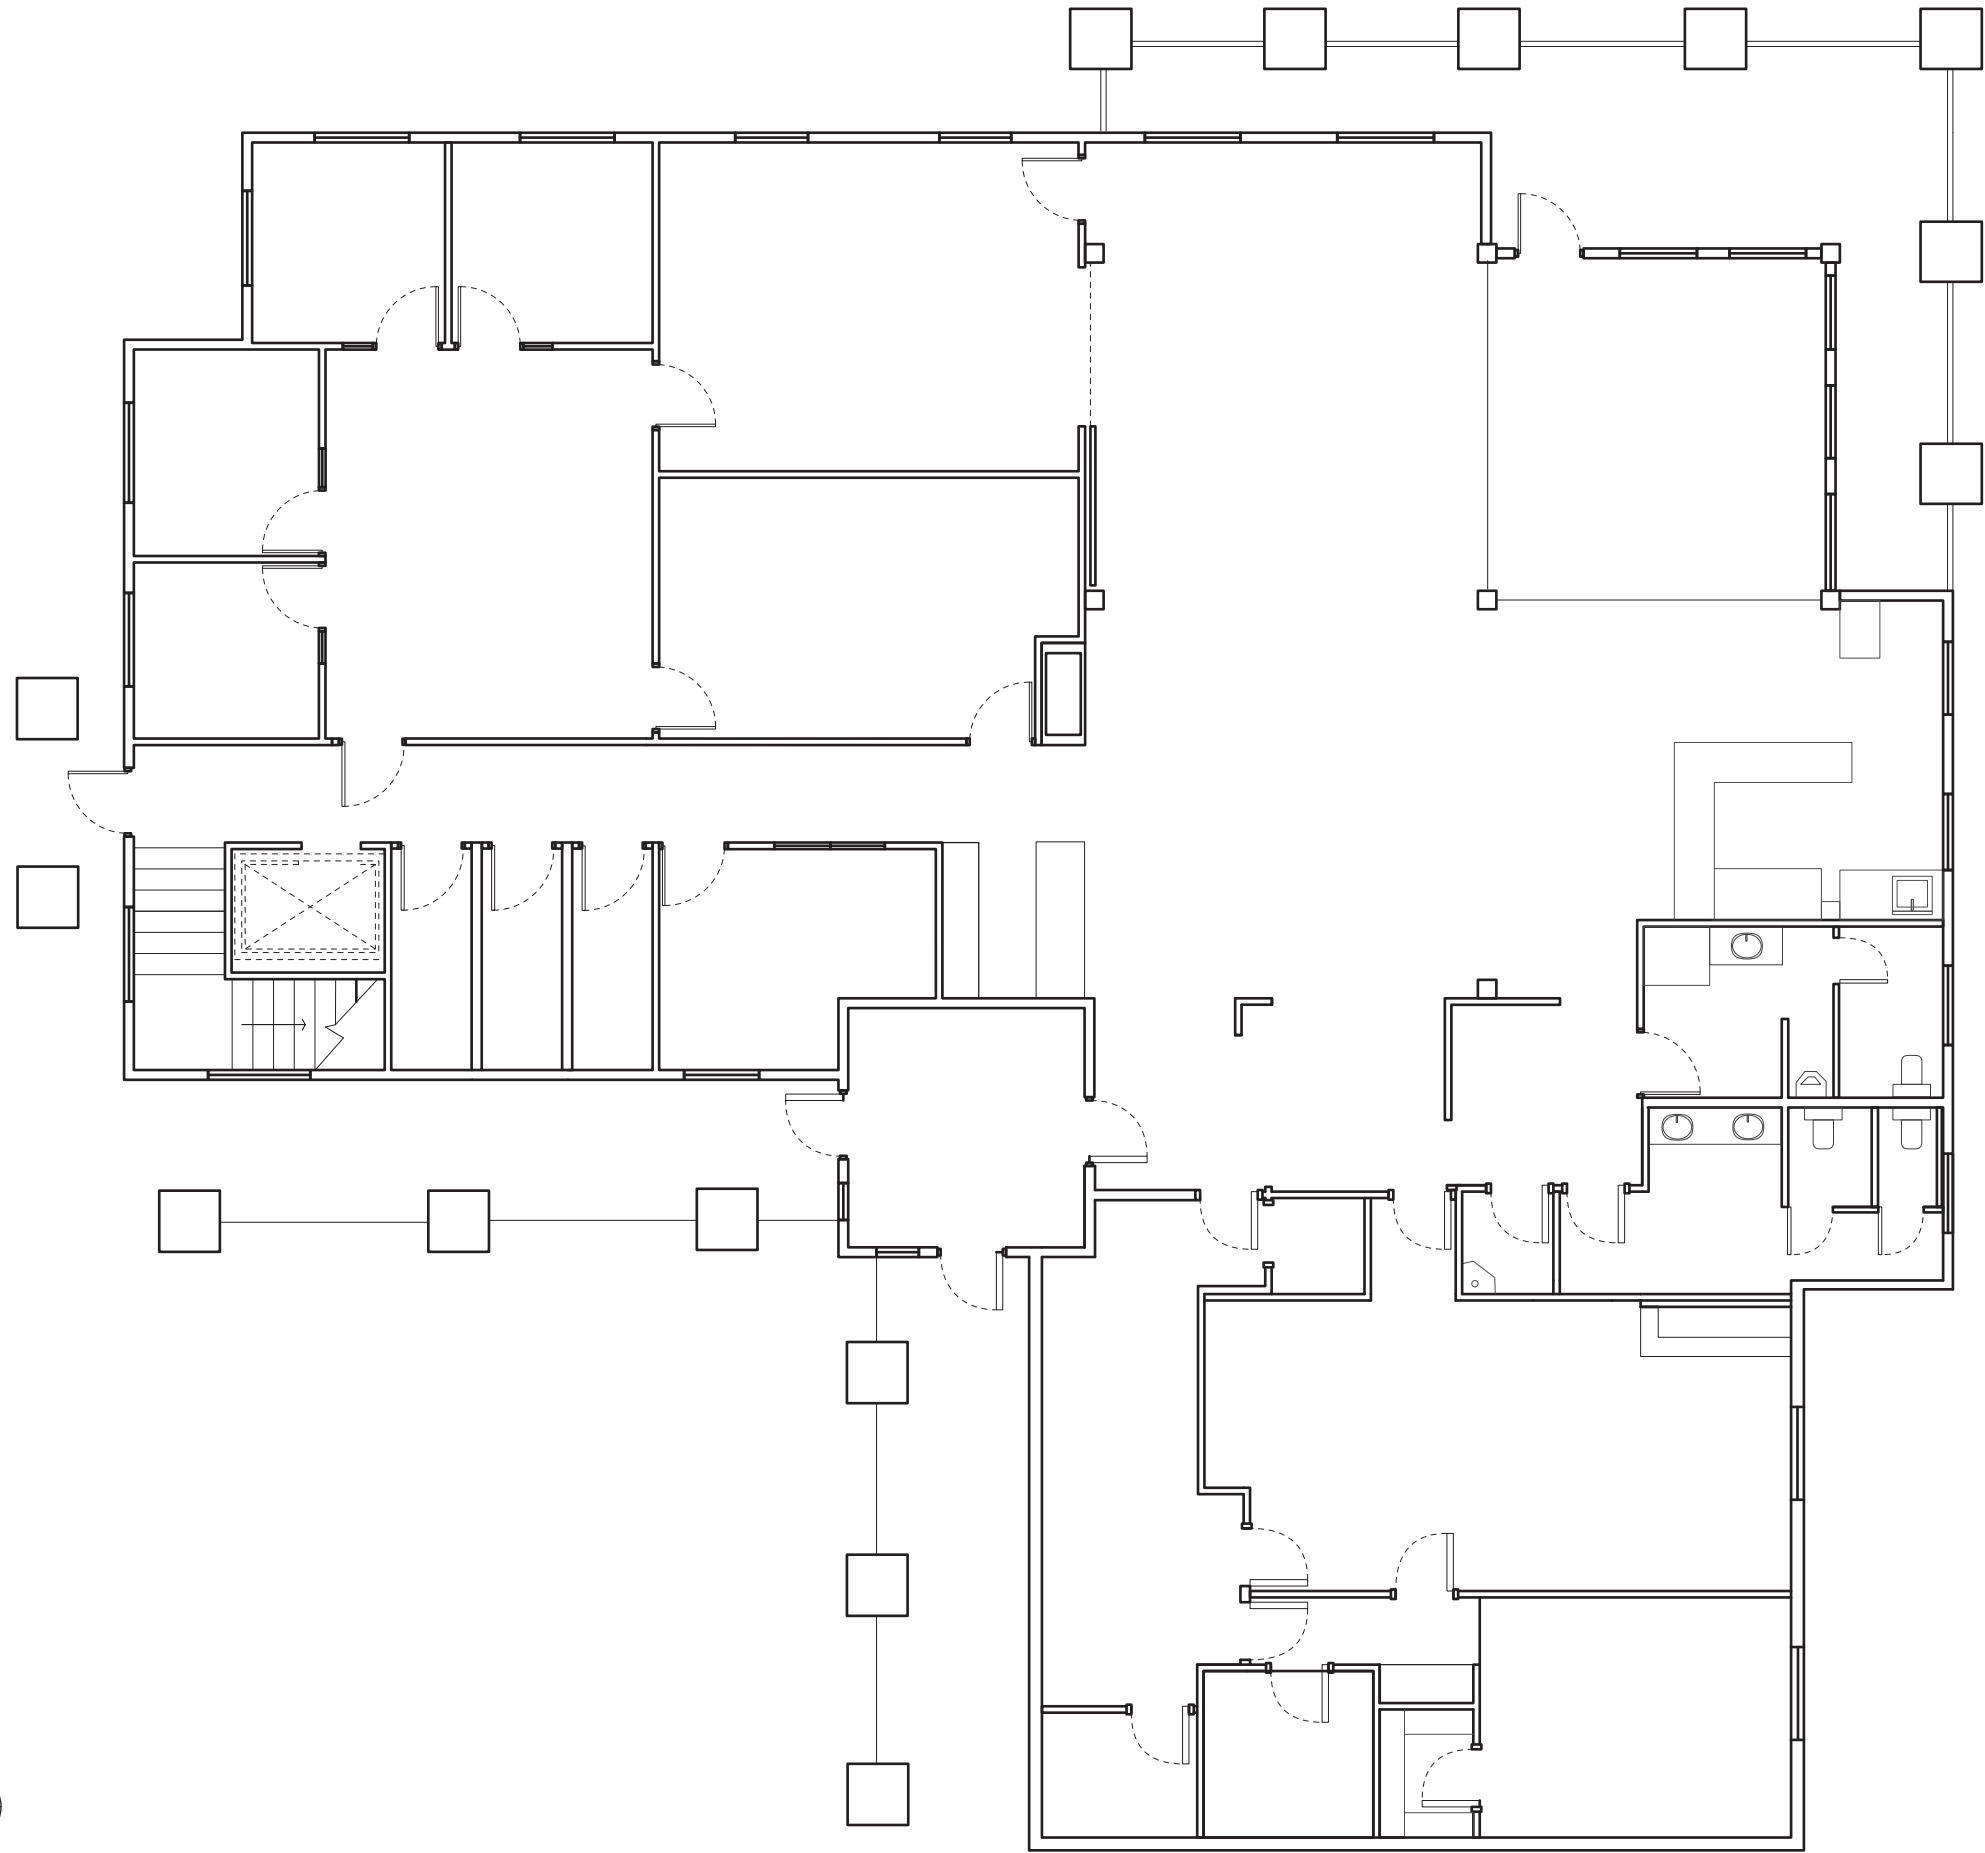

VALLEY LODGE
TOP FLOOR PLAN



SUMMIT
POWDER MOUNTAIN