


1 SECOND FLOOR PLAN
 A-61 SCALE: 3/16" = 1'-0"

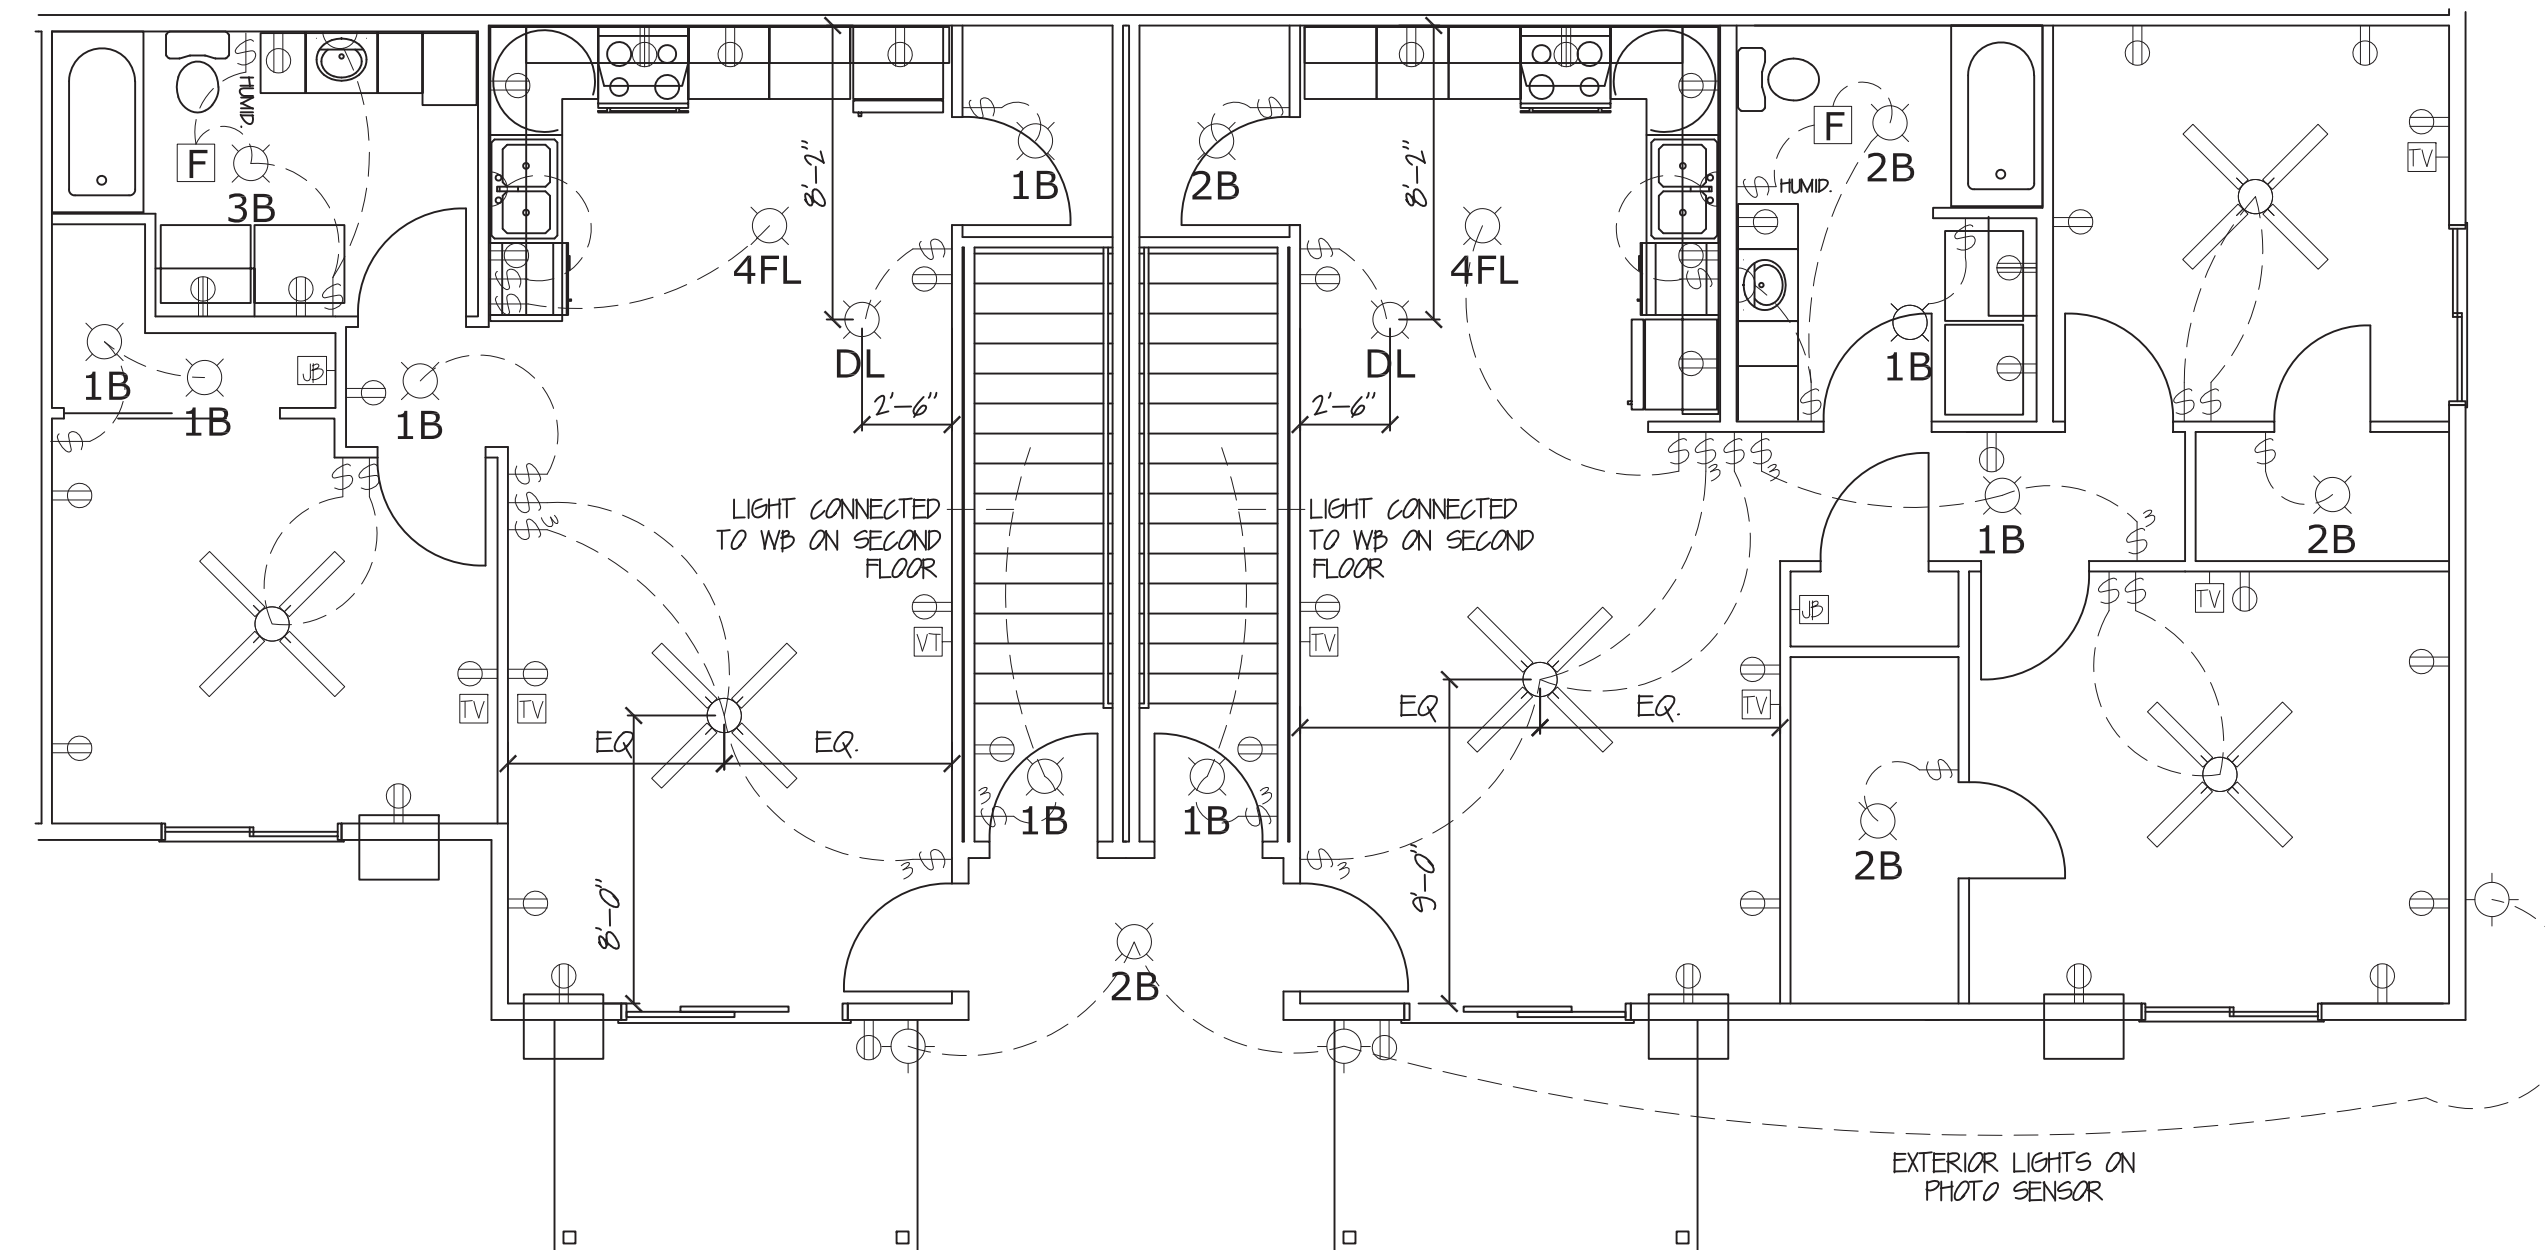

1 FIRST FLOOR PLAN
 A-61 SCALE: 3/16" = 1'-0"

- NOTES:
- EXTERIOR LIGHTS TO BE 78" TO CENTER BOX FROM FINISH FLOOR
 - BATHROOM LIGHTS OVER VANITY TO BE 82" TO CENTER FROM FINISH FLOOR
 - SECOND FLOOR HAS 3/4" GYPCRETE
 - FIRST FLOOR CEILING TO HAVE 1/2" SOUND CHANNEL AND 5/8" DRYWALL
 - AT TV LOCATIONS, PROVIDE (2) RG6 AND (1) PHONE OUTLETS AT EACH
 - VANITY RECEPTACLES NOT TO BE IN THE WAY OF MIRROR
 - RECEPTACLE LOCATIONS ARE GENERAL, ACTUAL AMOUNT AND PLACEMENT TO BE DETERMINED PER CODE.

PROJECT
16 UNIT APARTMENT
 SYCAMORE AND GRANT STREETS
 STURGEON BAY, WI

SHEET TITLE
ELECTRIC PLANS

REVISIONS		
NO.	DATE	BY
1	06/14/2017	XXX

PROJECT NO.	XXX
DRAWN BY:	XXX
SHEET NUMBER	A6.1
DATE	06/14/2017
SEE SHEET	SCALE