

National Catholic Youth Conf. 2017

Nat. Catholic Youth Conf.

Nov 15-17, 2017

ICC

Indianapolis, IN

Halls D&E

Legend:

AE: Carolyn Hodge

Show Number: 2336-17

Drawn By: M. Otman


Revised: 8/14/2017 5:55 PM

File: 2336-4-17 nat catholic youth conf_r5.dwg

Every effort has been made to ensure the accuracy of all information contained on this floor plan. However, no warranties, either expressed or implied are made with respect to this floor plan. If the location of building columns, utilities or other architectural components of the facility is a consideration in the construction of an exhibit, it is the sole responsibility of the exhibitor to physically inspect the facility to verify all dimensions and locations.



3752 Crittenden Drive
Louisville, KY. 40209
502-367-0254

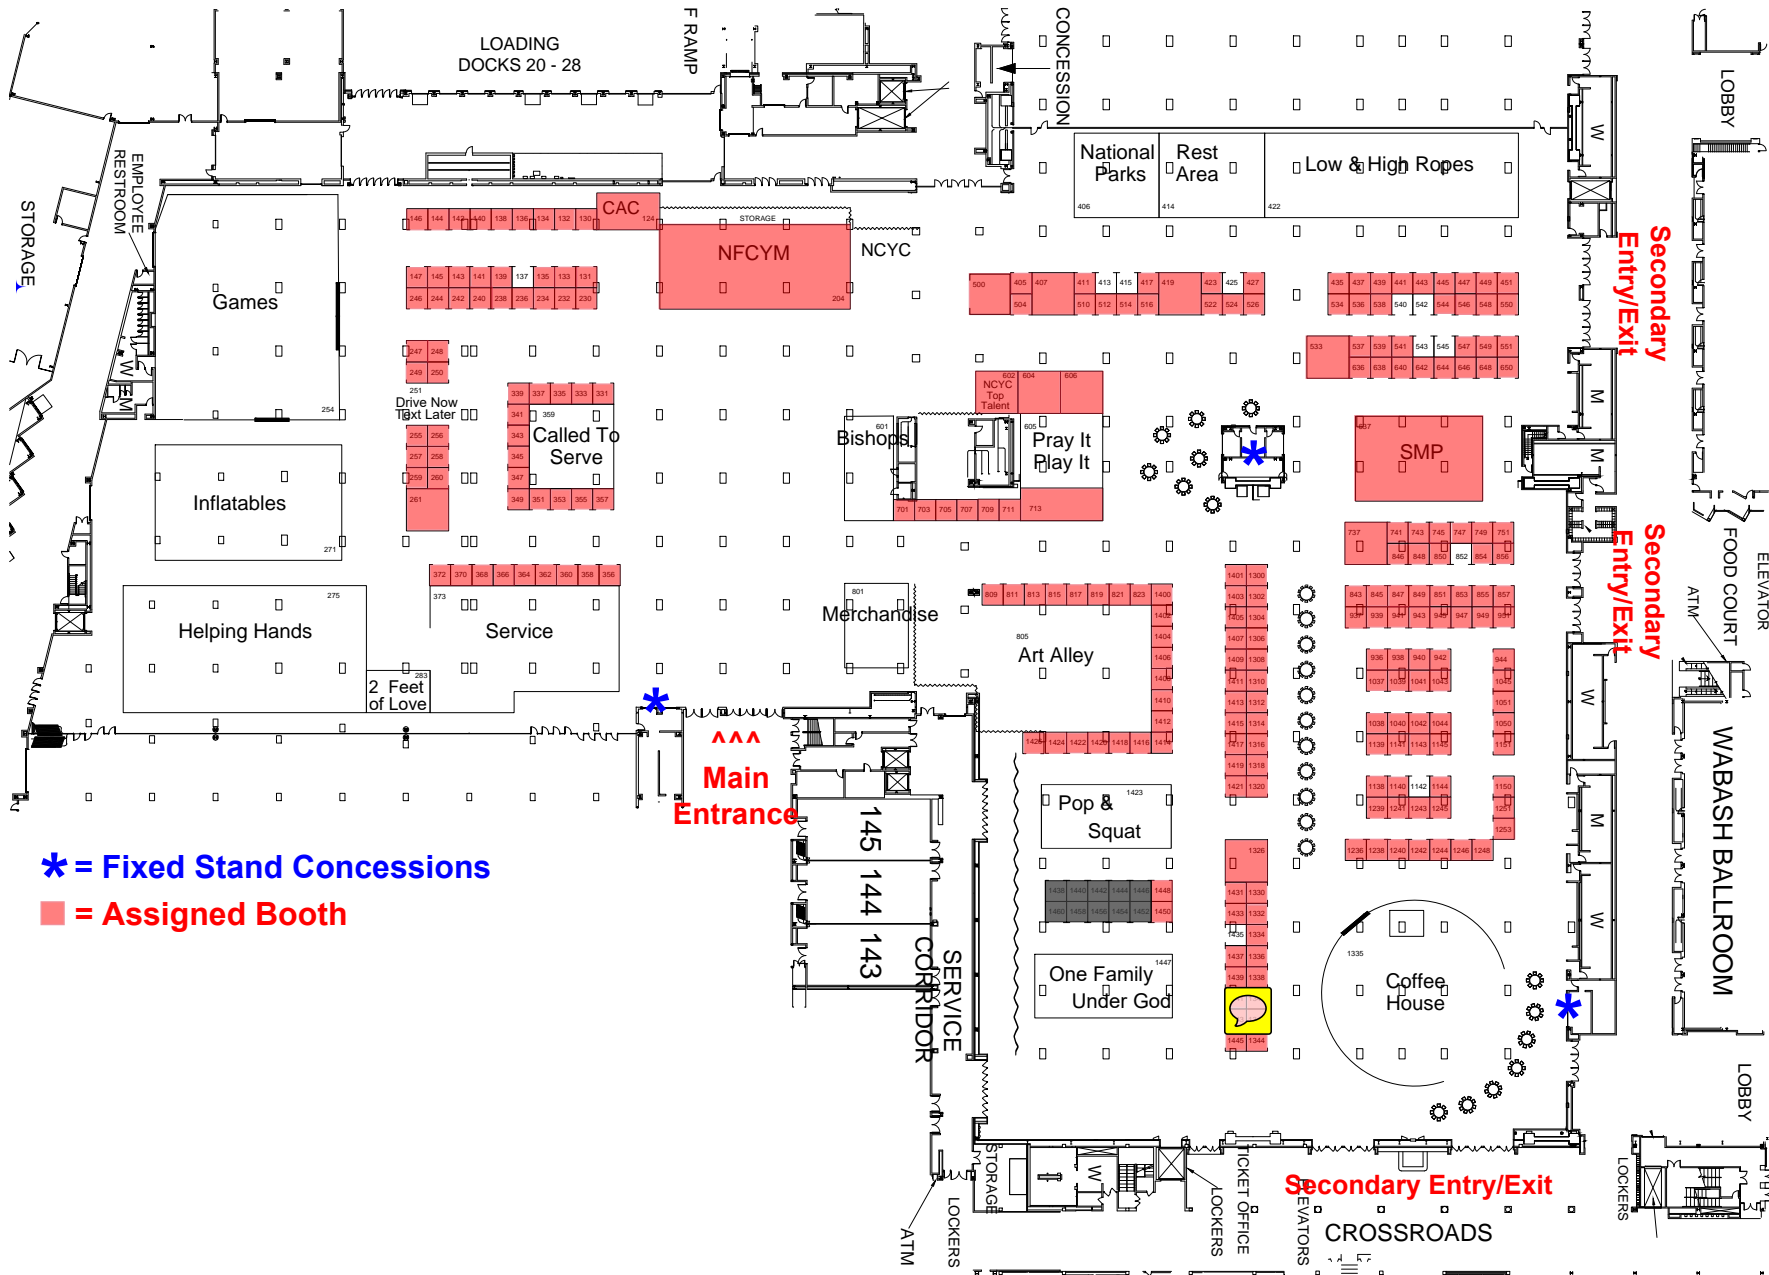

*** = Fixed Stand Concessions**
■ = Assigned Booth