



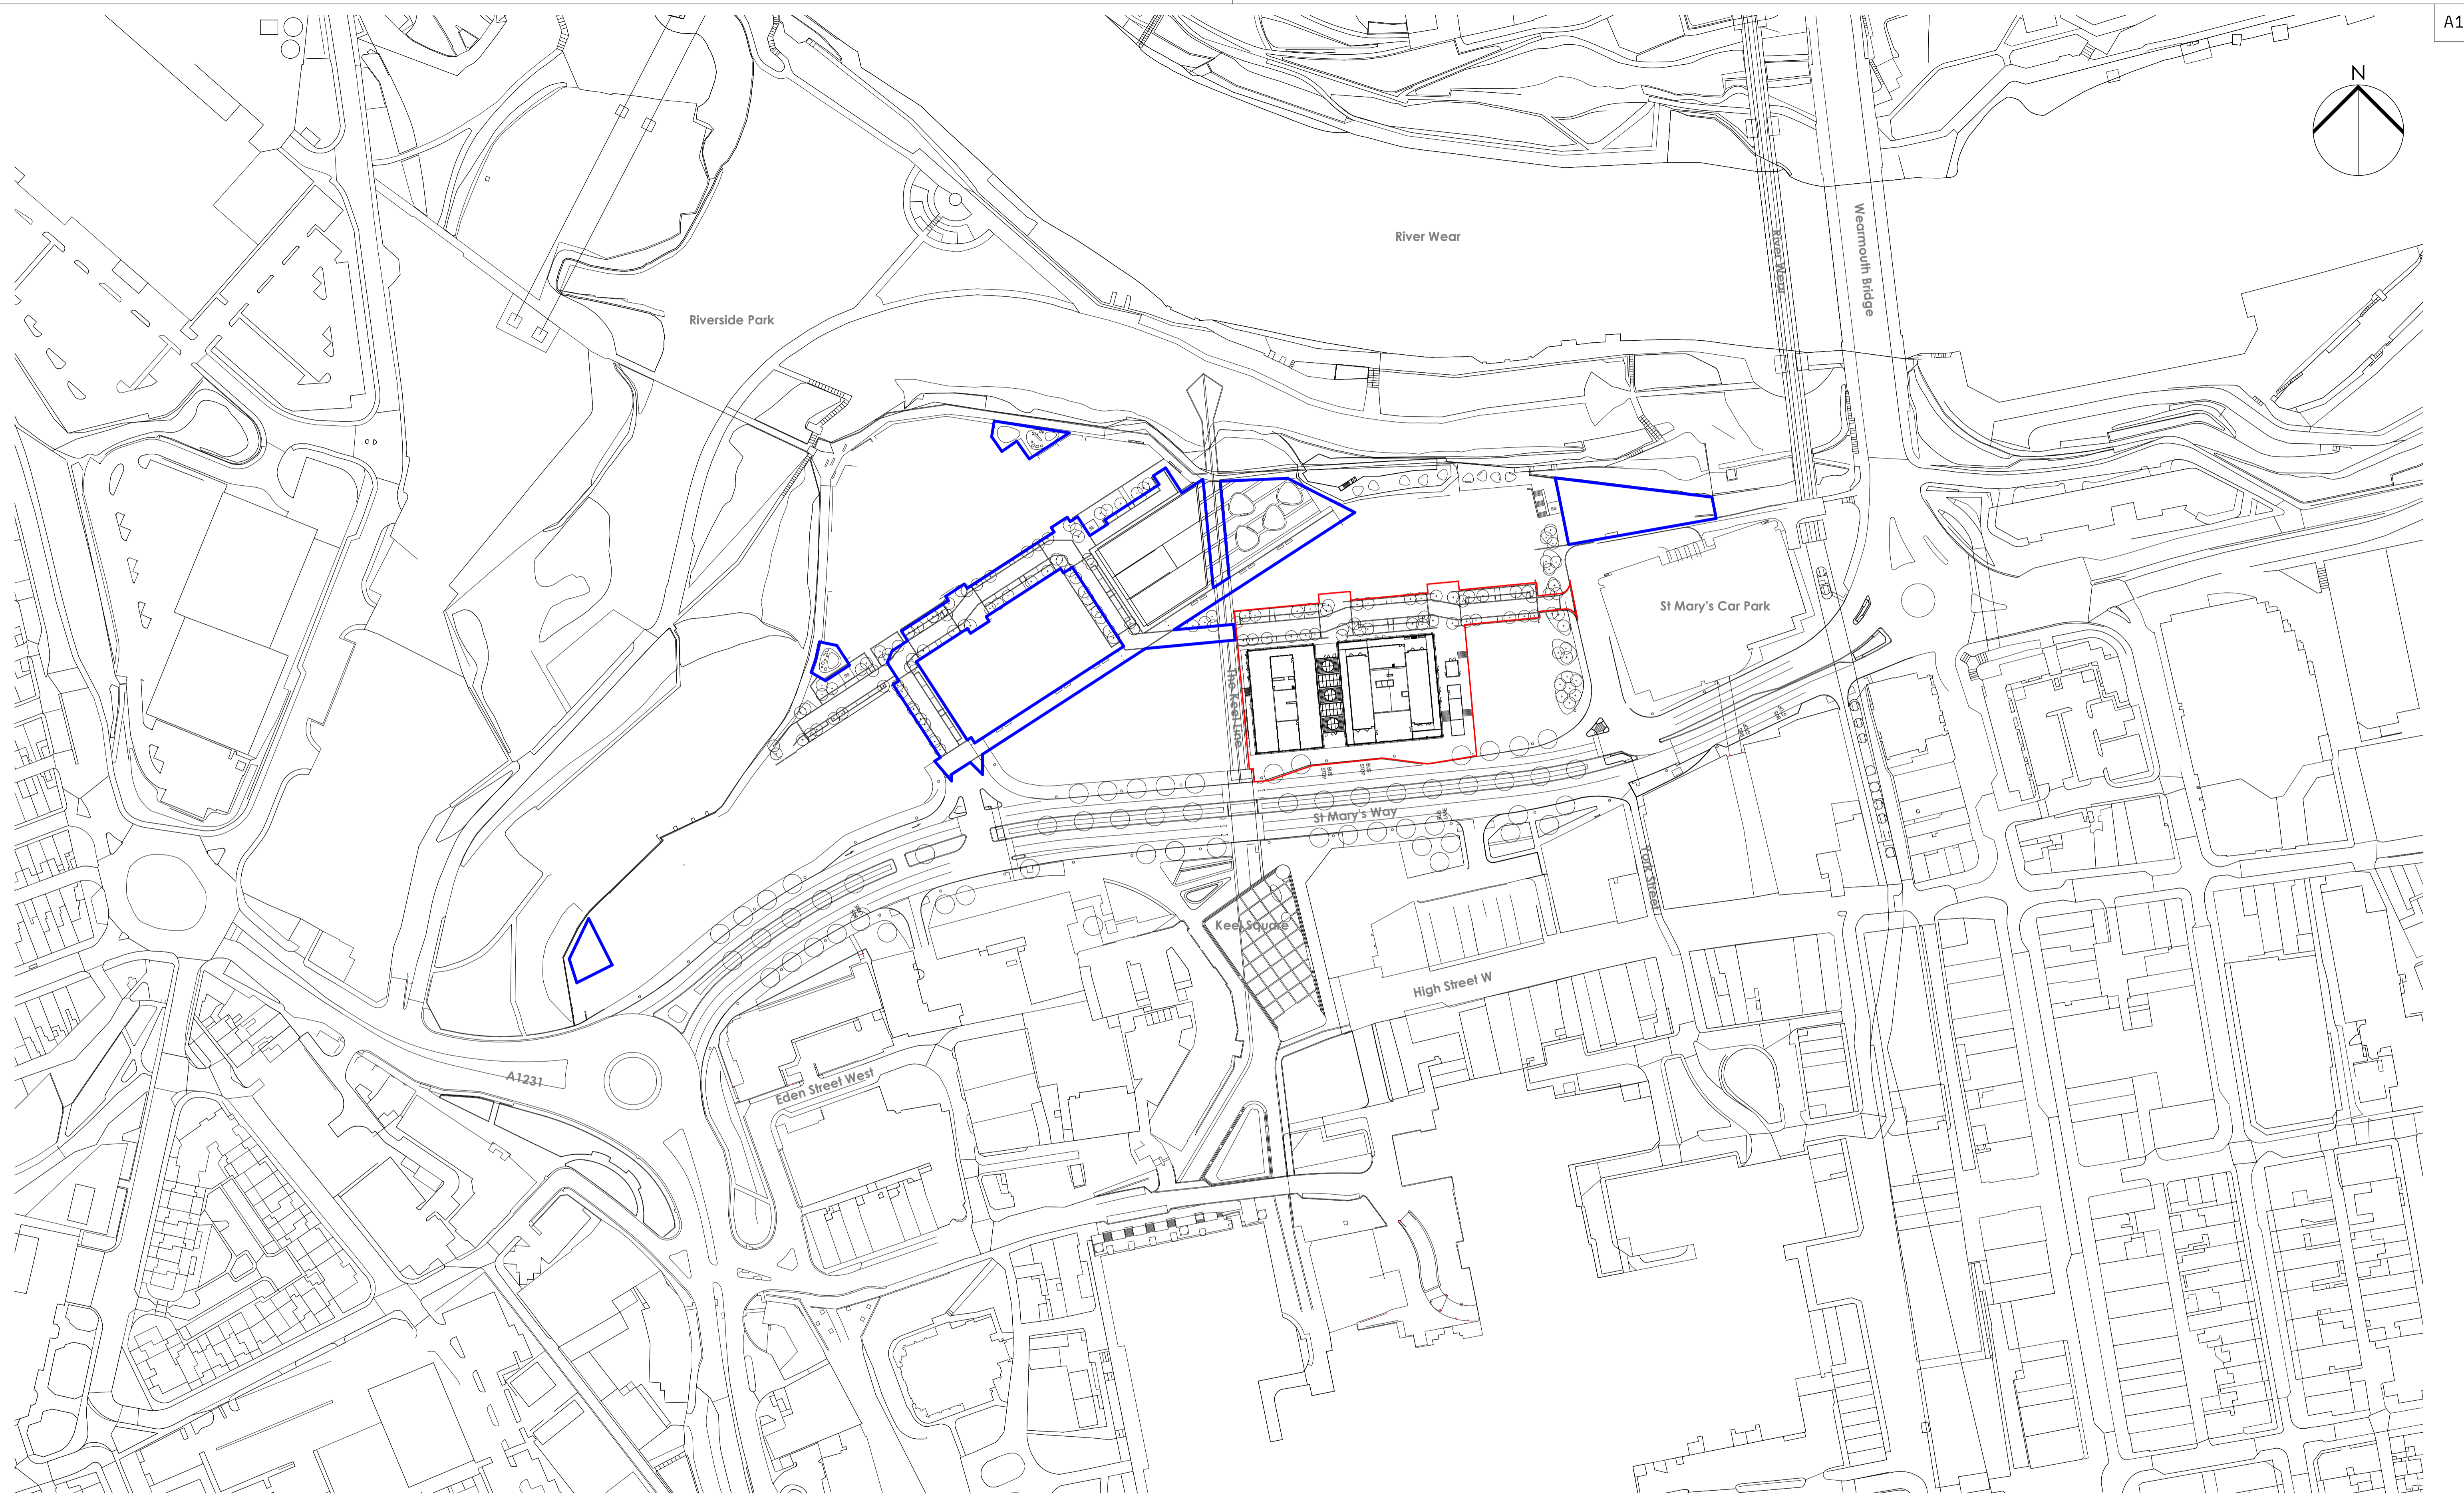


SUNDERLAND HOME DESIGN CHALLENGE
RESOURCE PACK 1
(Site plans, 1:1250 and 1:500)

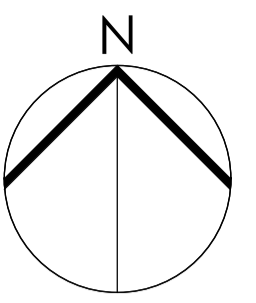

Location Plan

1:1250

 

Do not scale this drawing
Do not derive dimensions from digital media


Rev	Date	Drawn By	Checked By	Rev	Date	Revision Notes	Drawn By	Checked By	Rev	Date	Revision Notes	Drawn By	Checked By	Drawing Status:	Suitability:	Drawing No:	Rev:
														PLANNING		3568-FBA-00-00-DR-A_05_00_101	P1
														VAUX 2		3568	
														Location Plan			
	16/01/19													Author	Checker		

© Drawing & Design Copyright of:

FAULKNERBROWNS ARCHITECTS

FaulknerBrowns LLP
Deason House
Northburnian Way
Killingworth
Newcastle upon Tyne
NE12 6DF

T: +44(0)191 2683007
F: +44(0)191 2478132

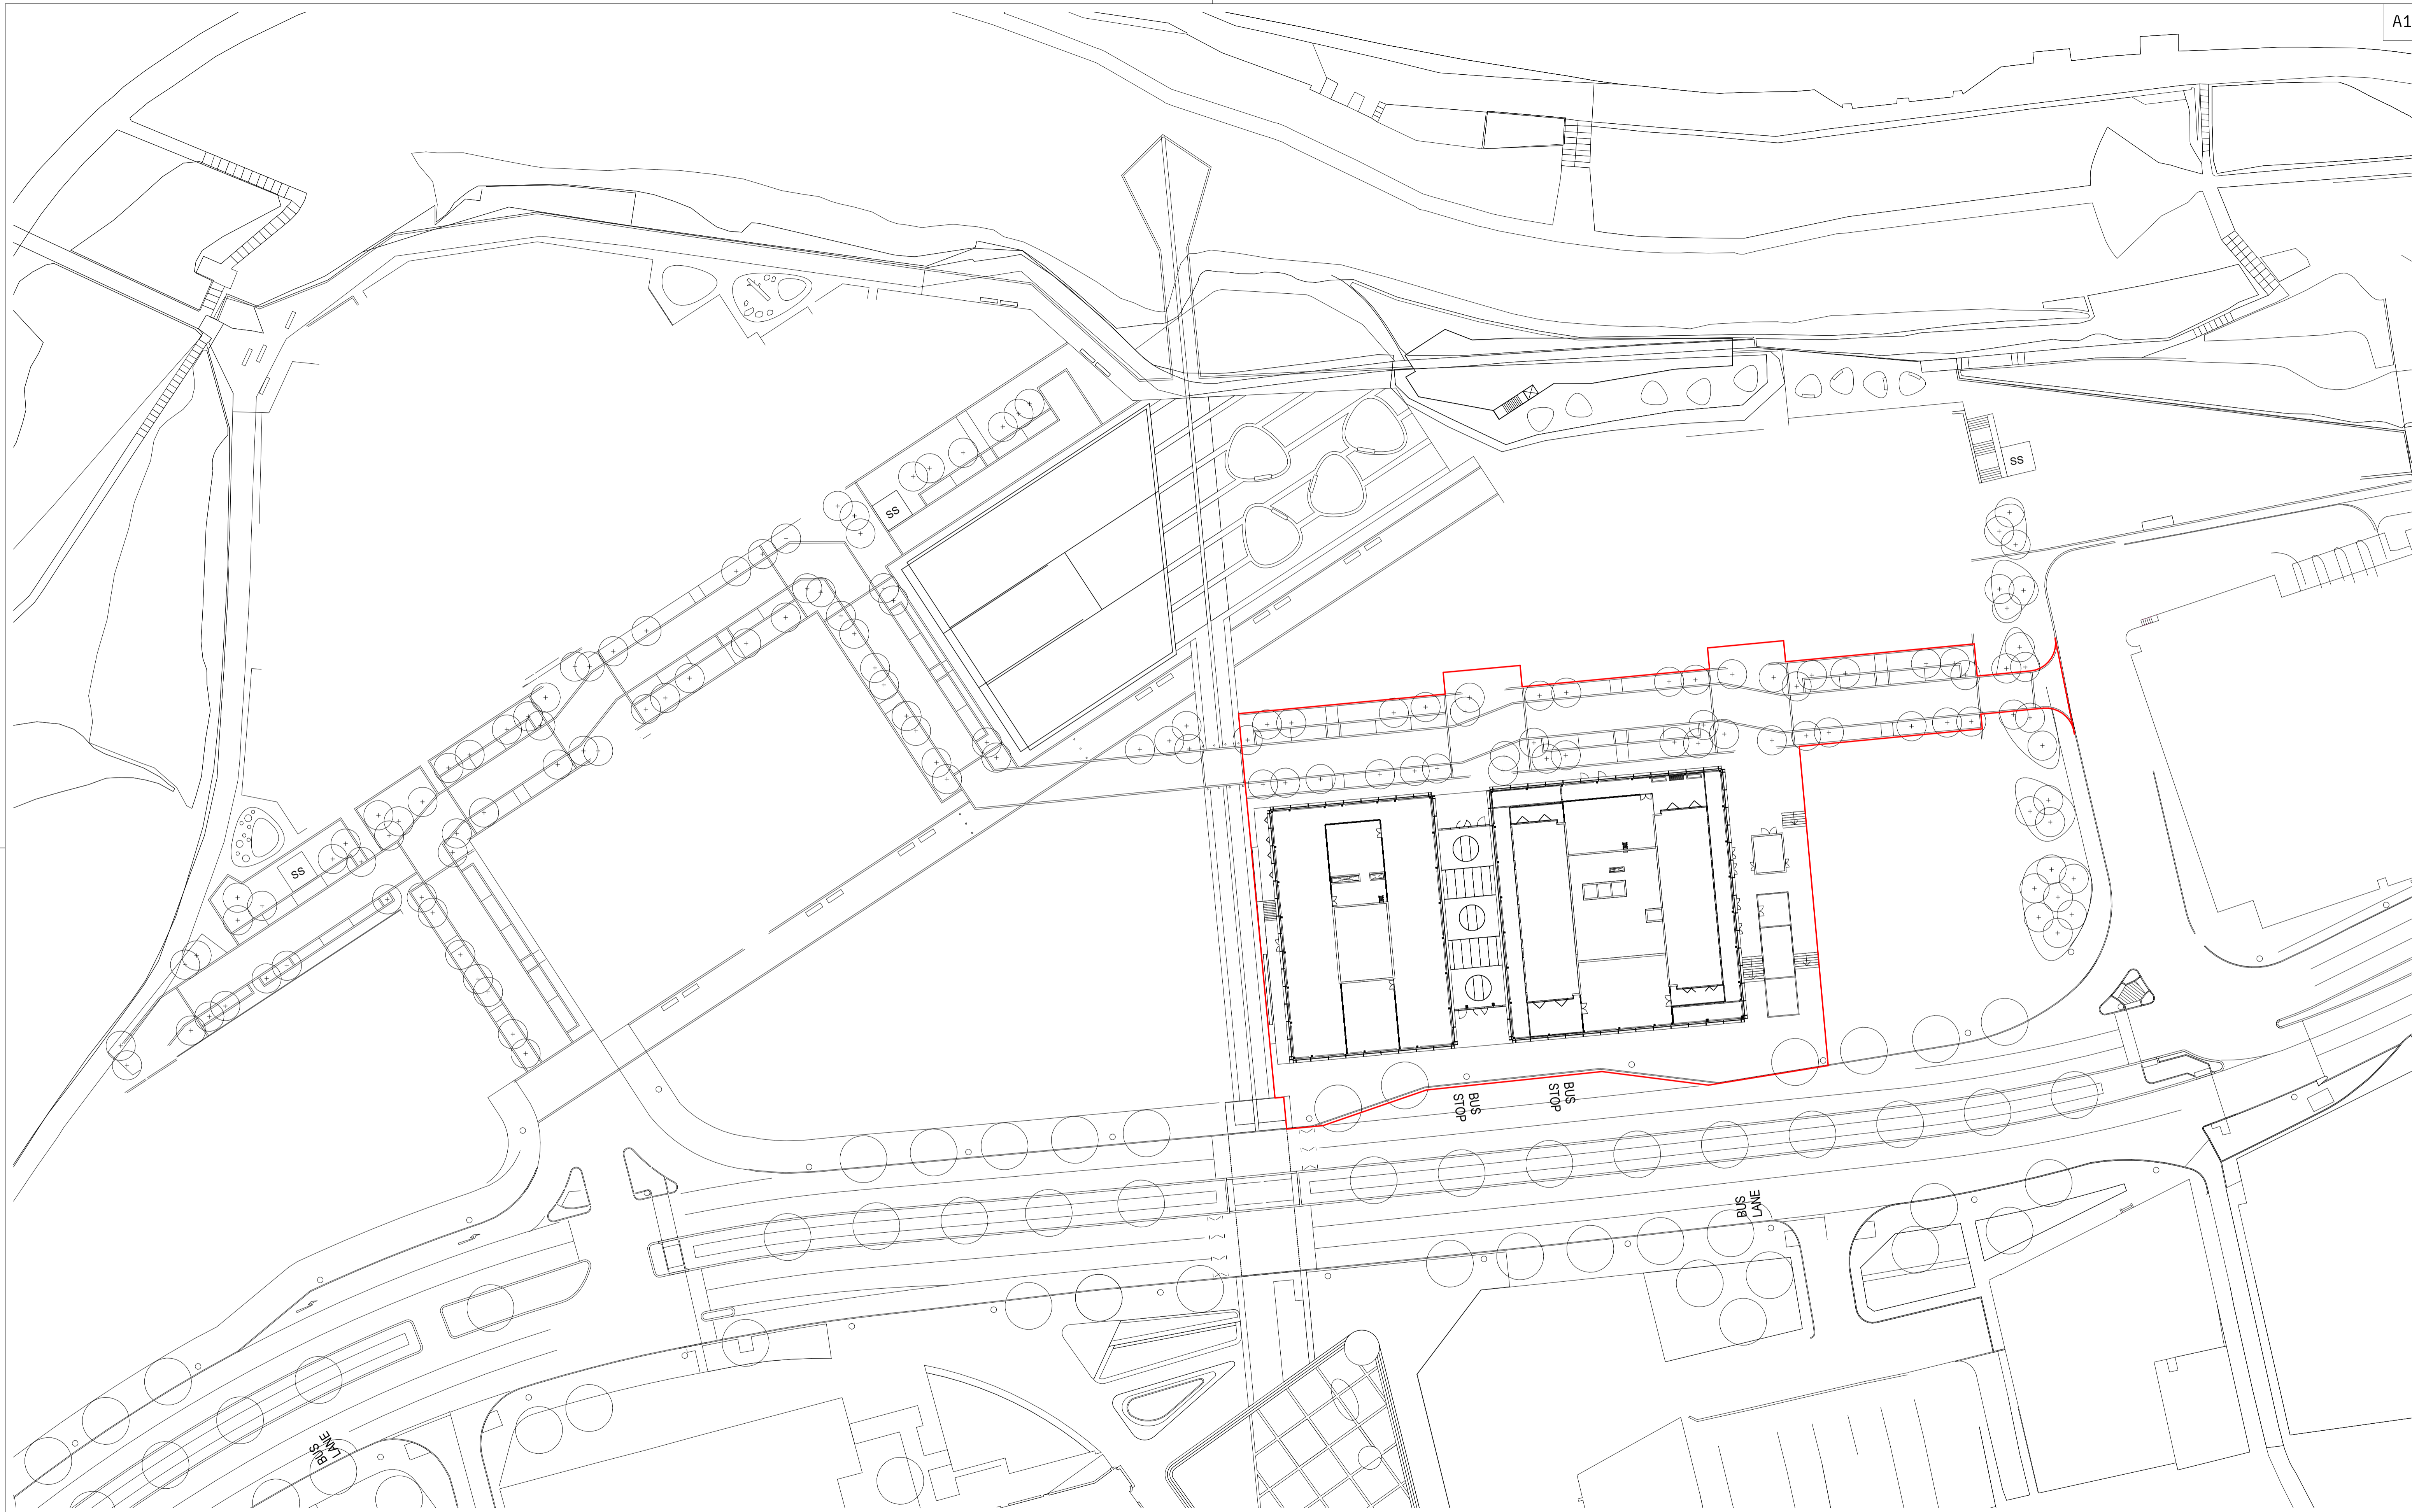

Proposed Site Plan
1 : 500

Do not scale this drawing
Do not derive dimensions from digital media

Rev	Date	Drawn By	Checked By	Rev	Date	Revision Notes	Drawn By	Checked By	Rev	Date	Revision Notes	Drawn By	Checked By	Drawing Status:	Suitability:	Drawing No:	Rev:
														PLANNING		3568-FBA-00-00-DR-A-05_00-300	
														VAUX 2	3568	© Drawing & Design Copyright of:	
														Proposed Site Plan	FAULKNERBROWNS ARCHITECTS 		
	DEC '18													Scale: 1 : 500	Drawn By: JF	Checked By: PH	<small>Faulkner Browns LLP 200 Stone House Northburn Way Killingworth Newcastle upon Tyne NE12 6DF T+44(0)191 2683007 F+44(0)191 2478132</small>