

(Shop packed away to create larger meeting space.)



Project name Reordering of St. Thomas the Martyr Haymarket, Newcastle upon Tyne Date Drawn by TS Sept 2020 Drawing no Job no

Scale 1:50@A0 Rev

For Newcastle Diocese


1344

Drawing title Proposed Ground Floor Plan

Do not scale off dimensions from this drawing.

P10

Discrepancies, ambiguities and/or omissions between this drawing and information given elsewhere must be reported to the architect before proceeding. This drawing is copyright. Dimensions must be checked on site.

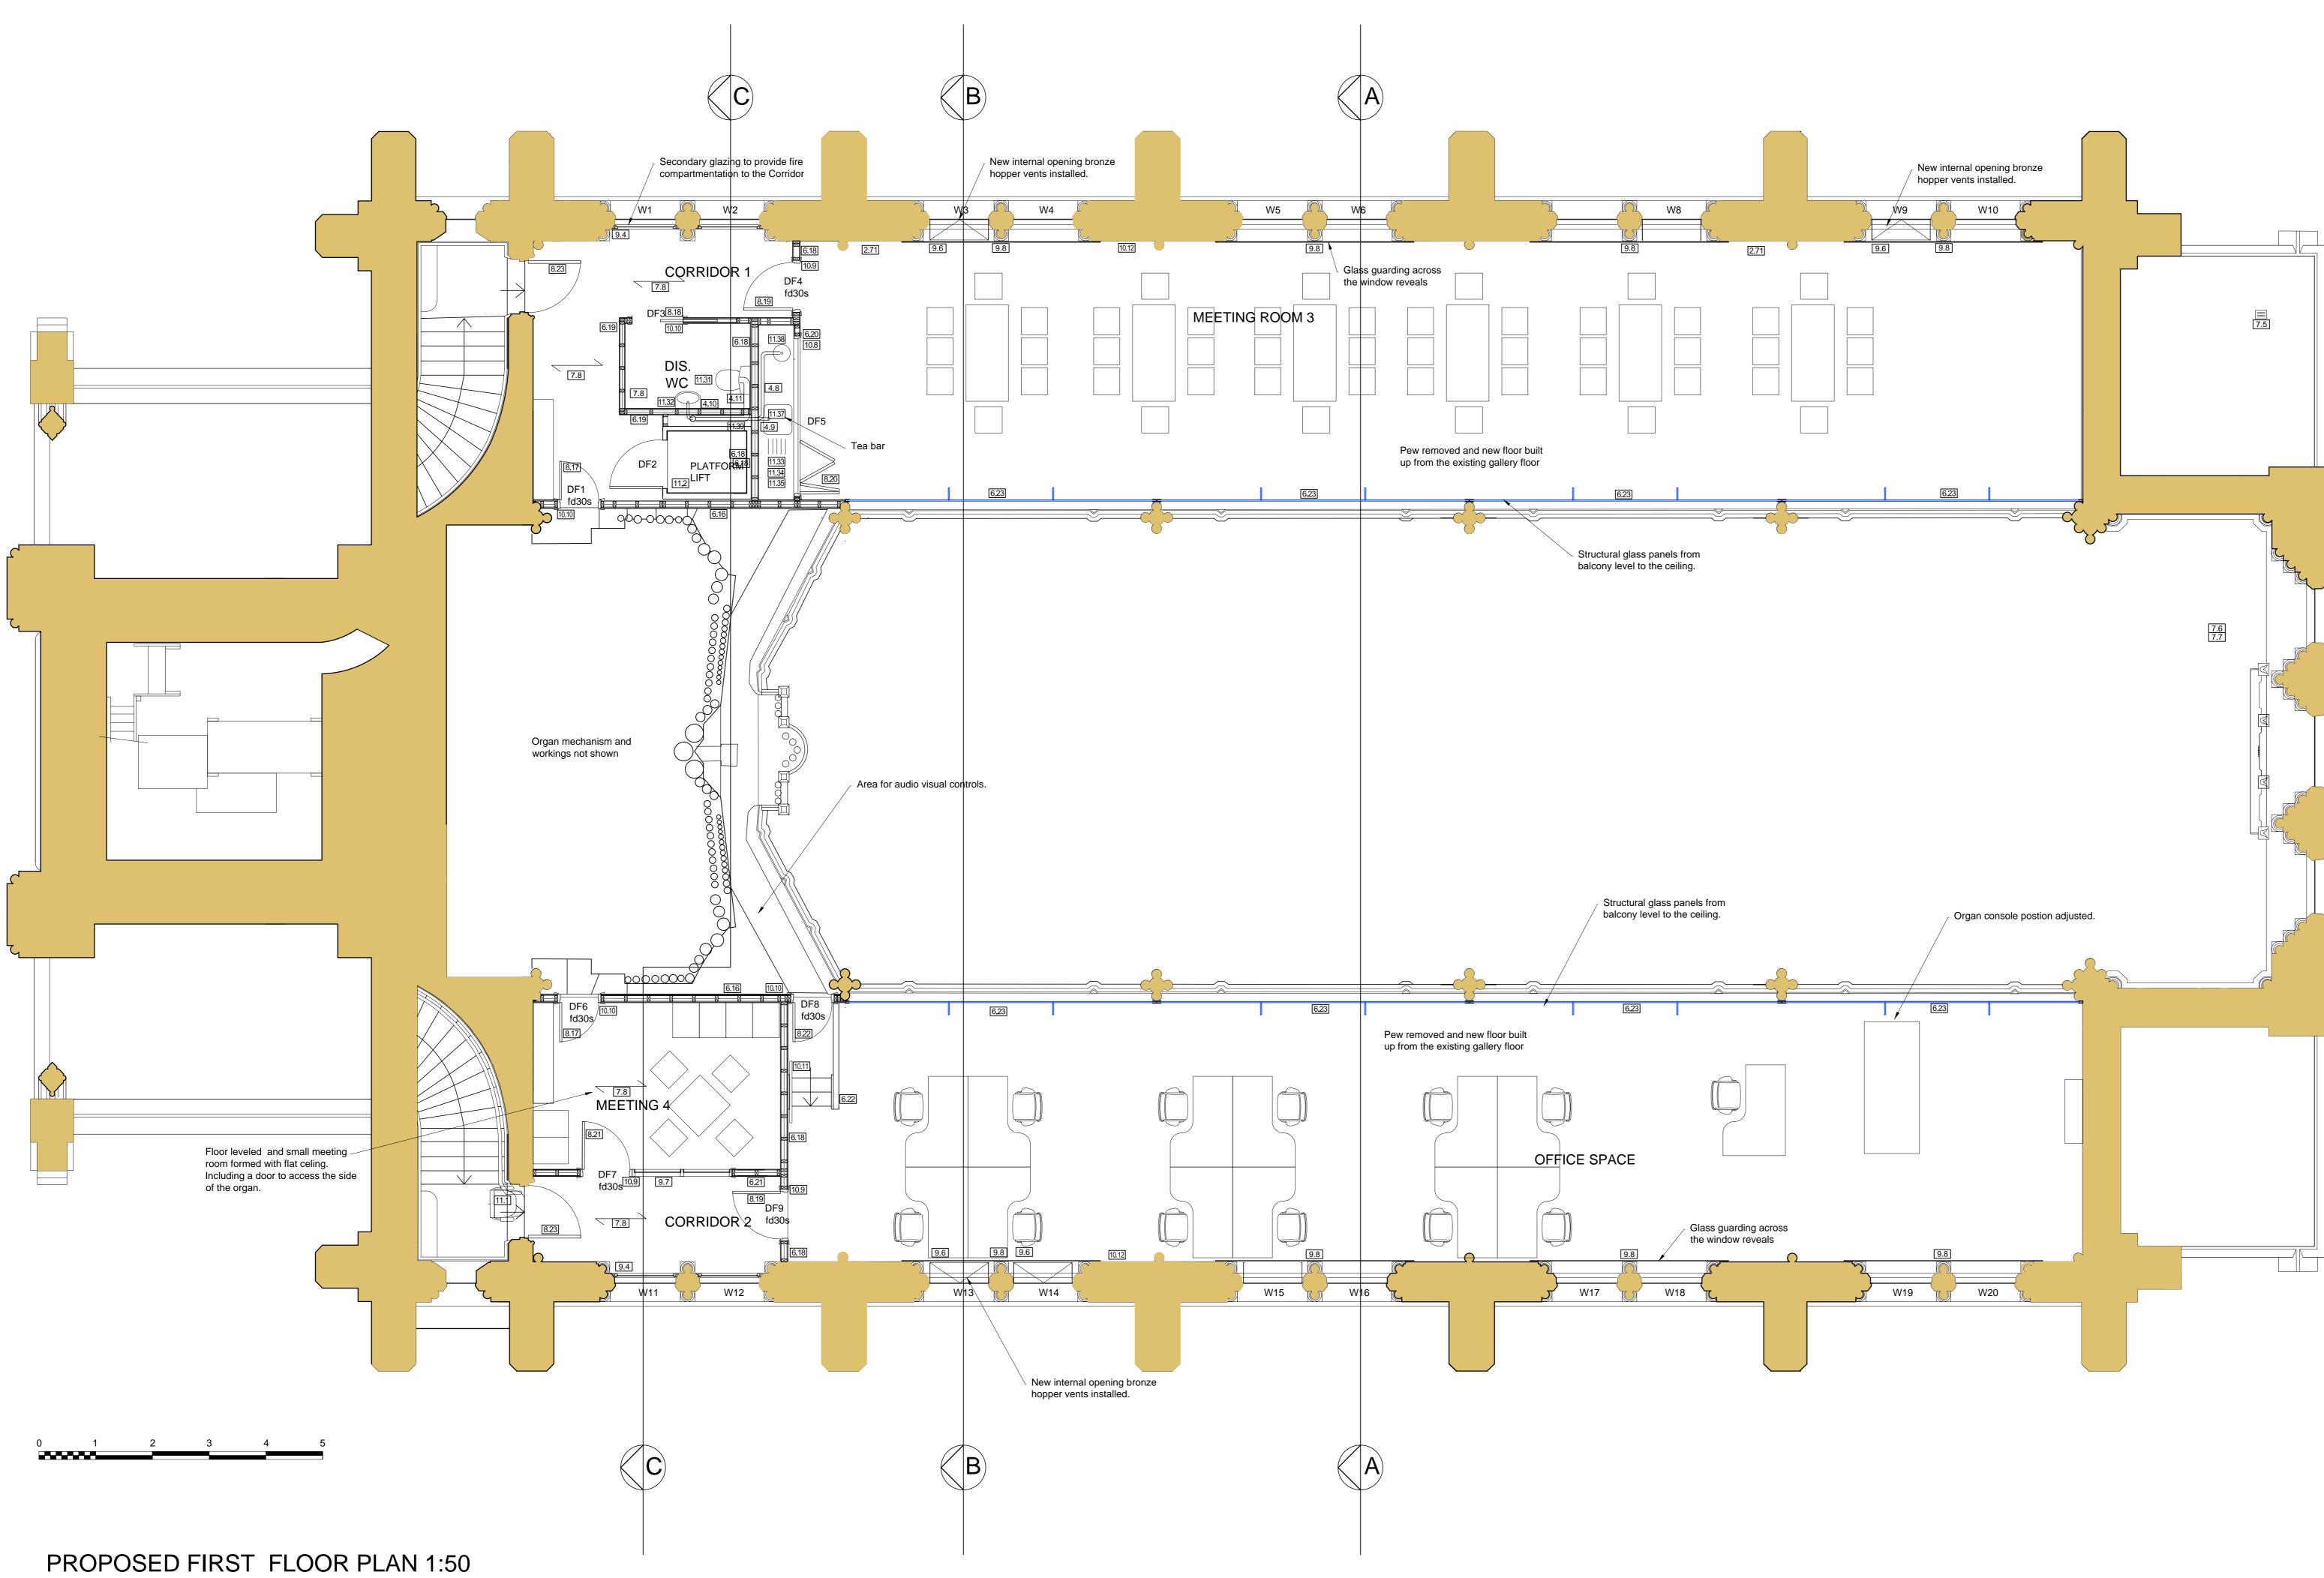



Project name Reordering of St. Thomas the Martyr Haymarket, Newcastle upon Tyne

Date Drawn by TS Sept 2020 _____ Job no Drawing no 1344 P11


Scale


1:50@A0 Rev

For Newcastle Diocese

Drawing title Proposed First Floor Plan

Discrepancies, ambiguities and/or omissions between this drawing and information given elsewhere must be reported to the architect before proceeding. This drawing is copyright. Dimensions must be checked on site. Do not scale off dimensions from this drawing.

 

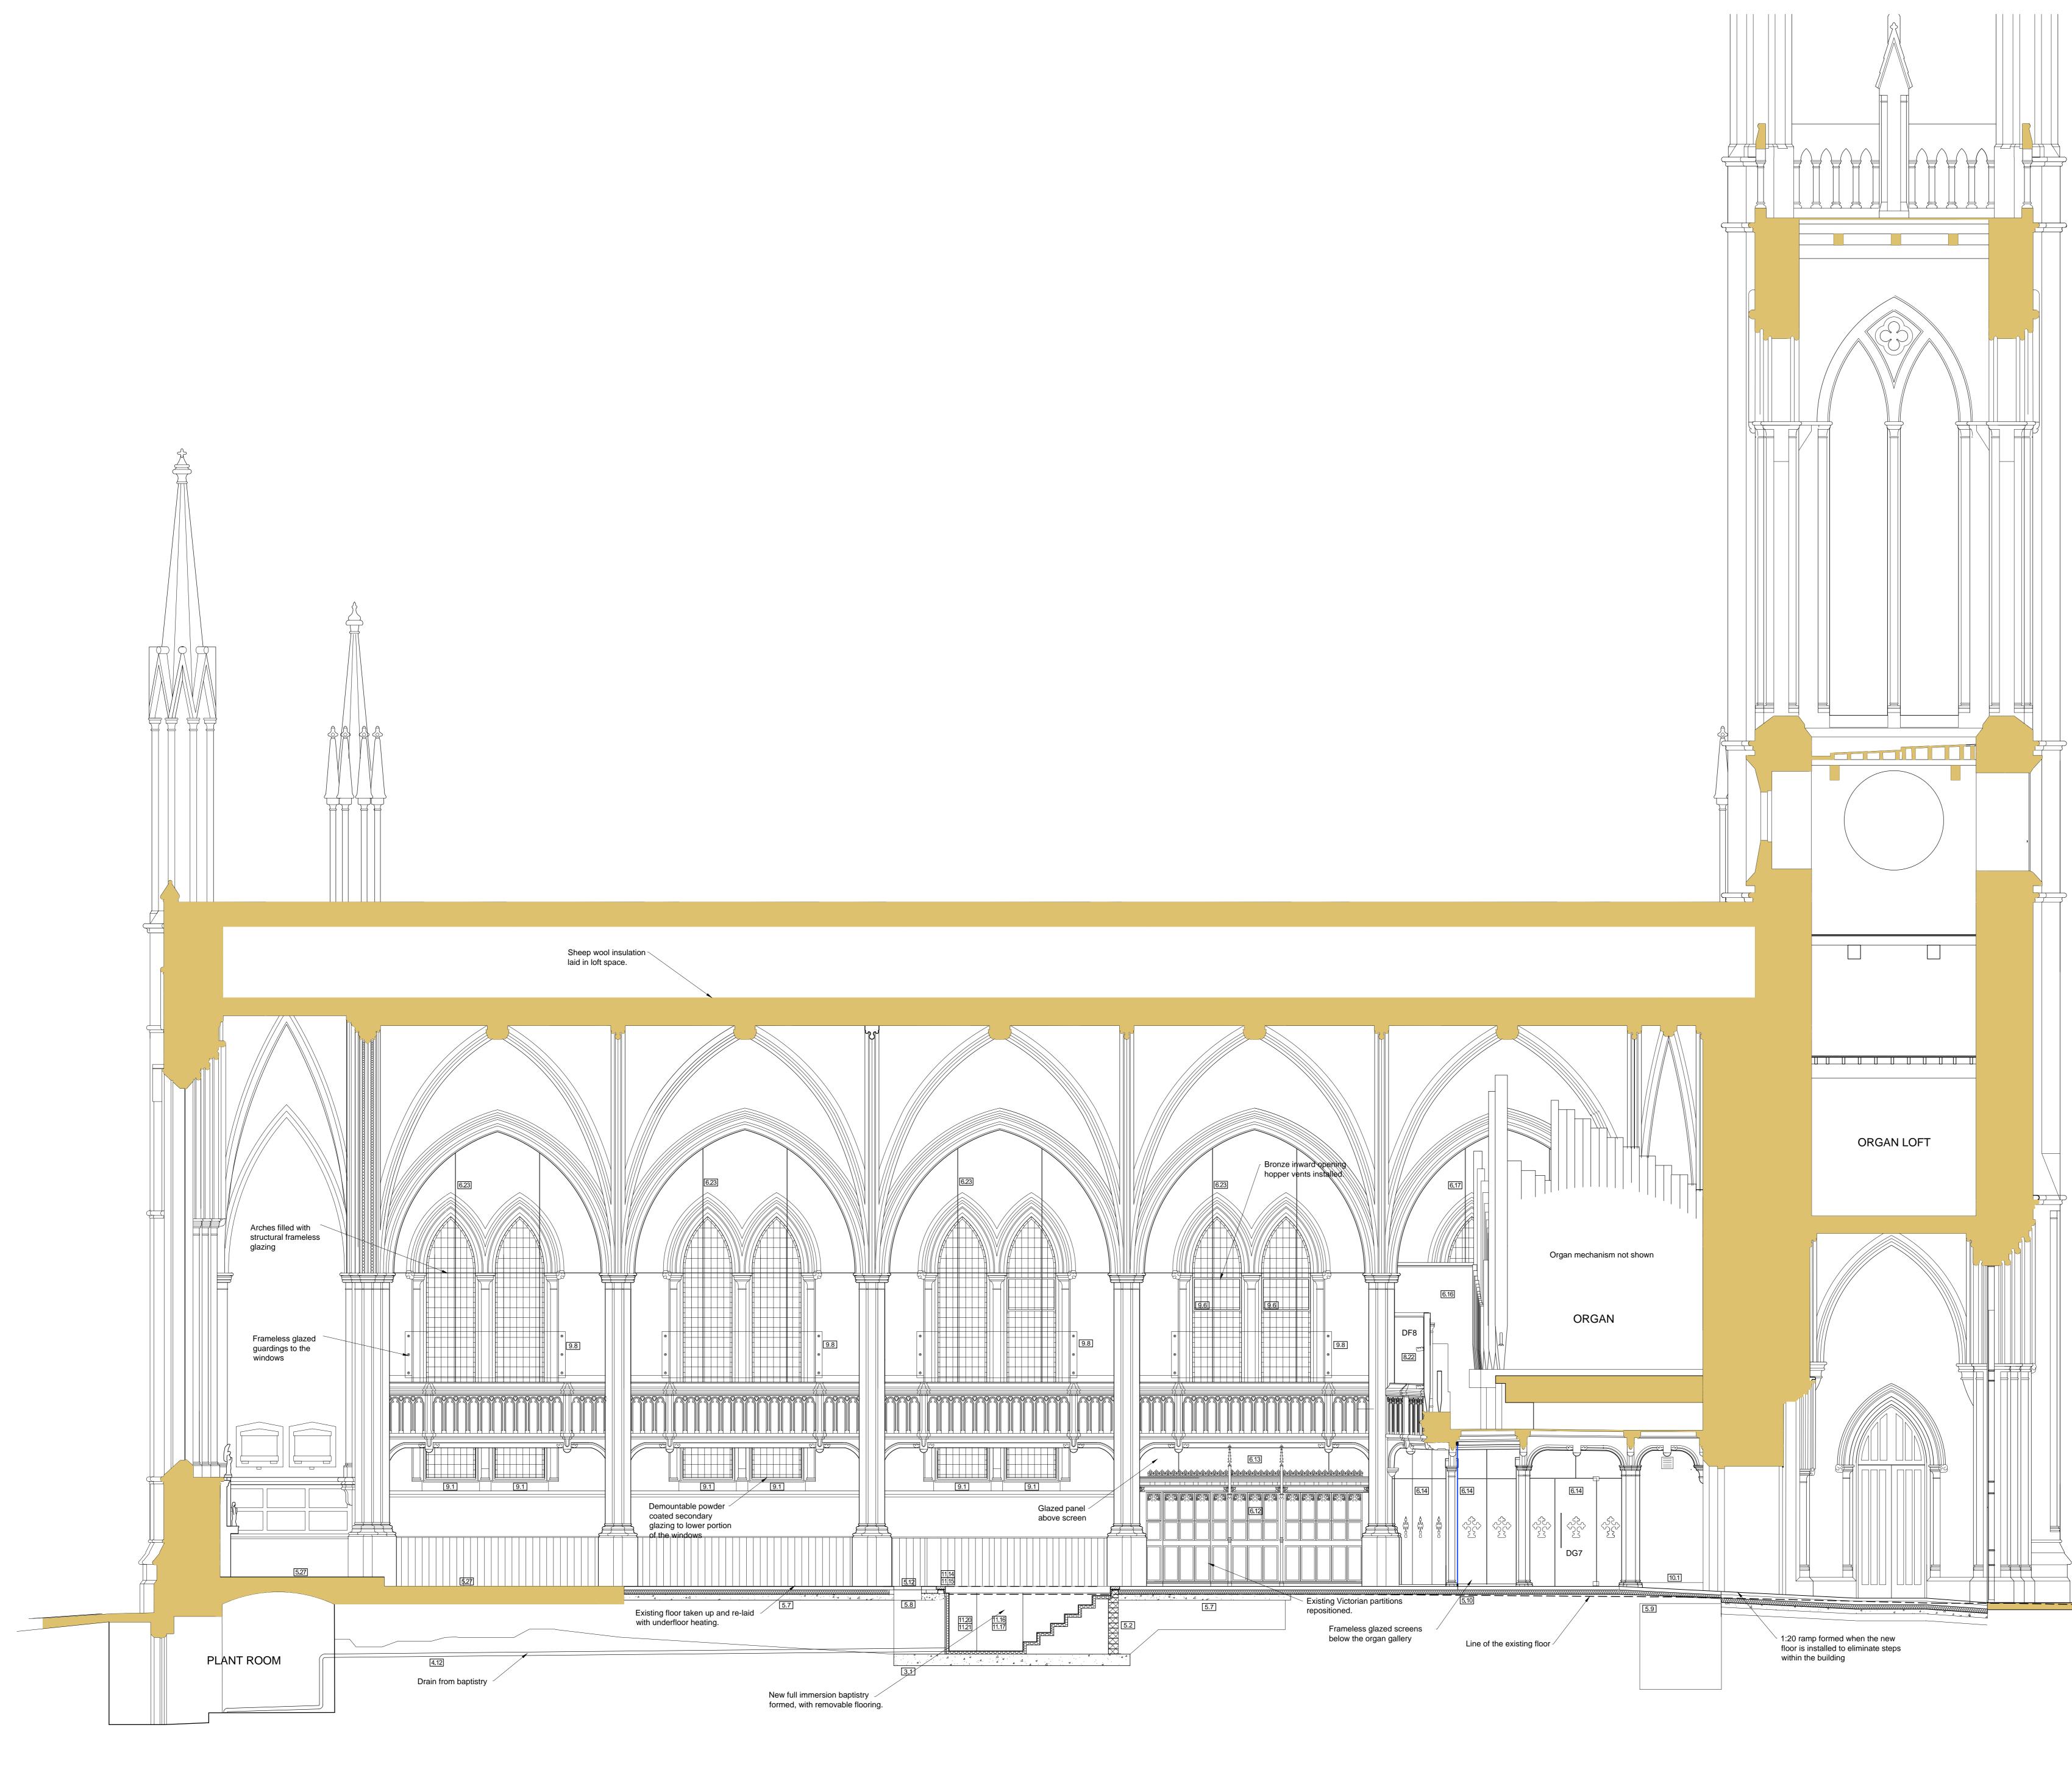

0 1 2 3 4 5



Project name Reordering of St. Thomas the Martyr Haymarket, Newcastle upon Tyne Drawn by


Date Sept 2020 TS -----Job no Drawing no 1344 P12


Scale 1:50@A0 Rev

For Newcastle Diocese

Drawing title Proposed Long Section Looking South

Discrepancies, ambiguities and/or omissions between this drawing and information given elsewhere must be reported to the architect before proceeding. This drawing is copyright. Dimensions must be checked on site. Do not scale off dimensions from this drawing.

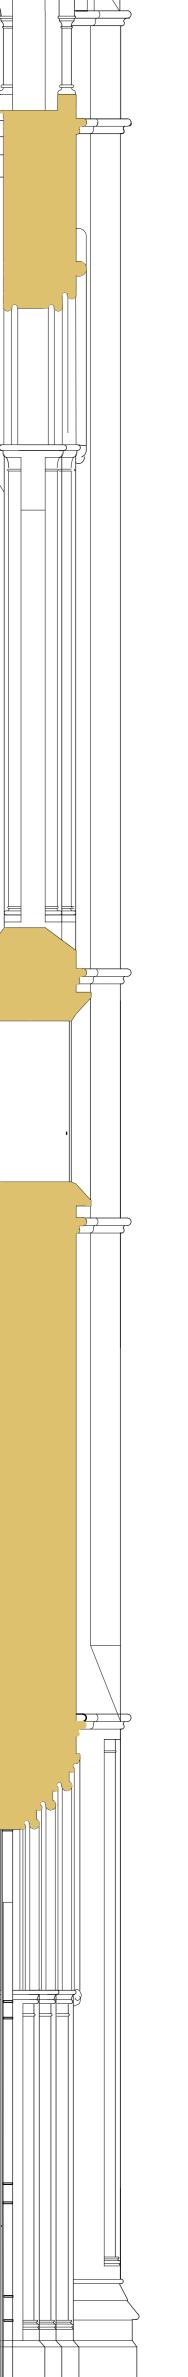

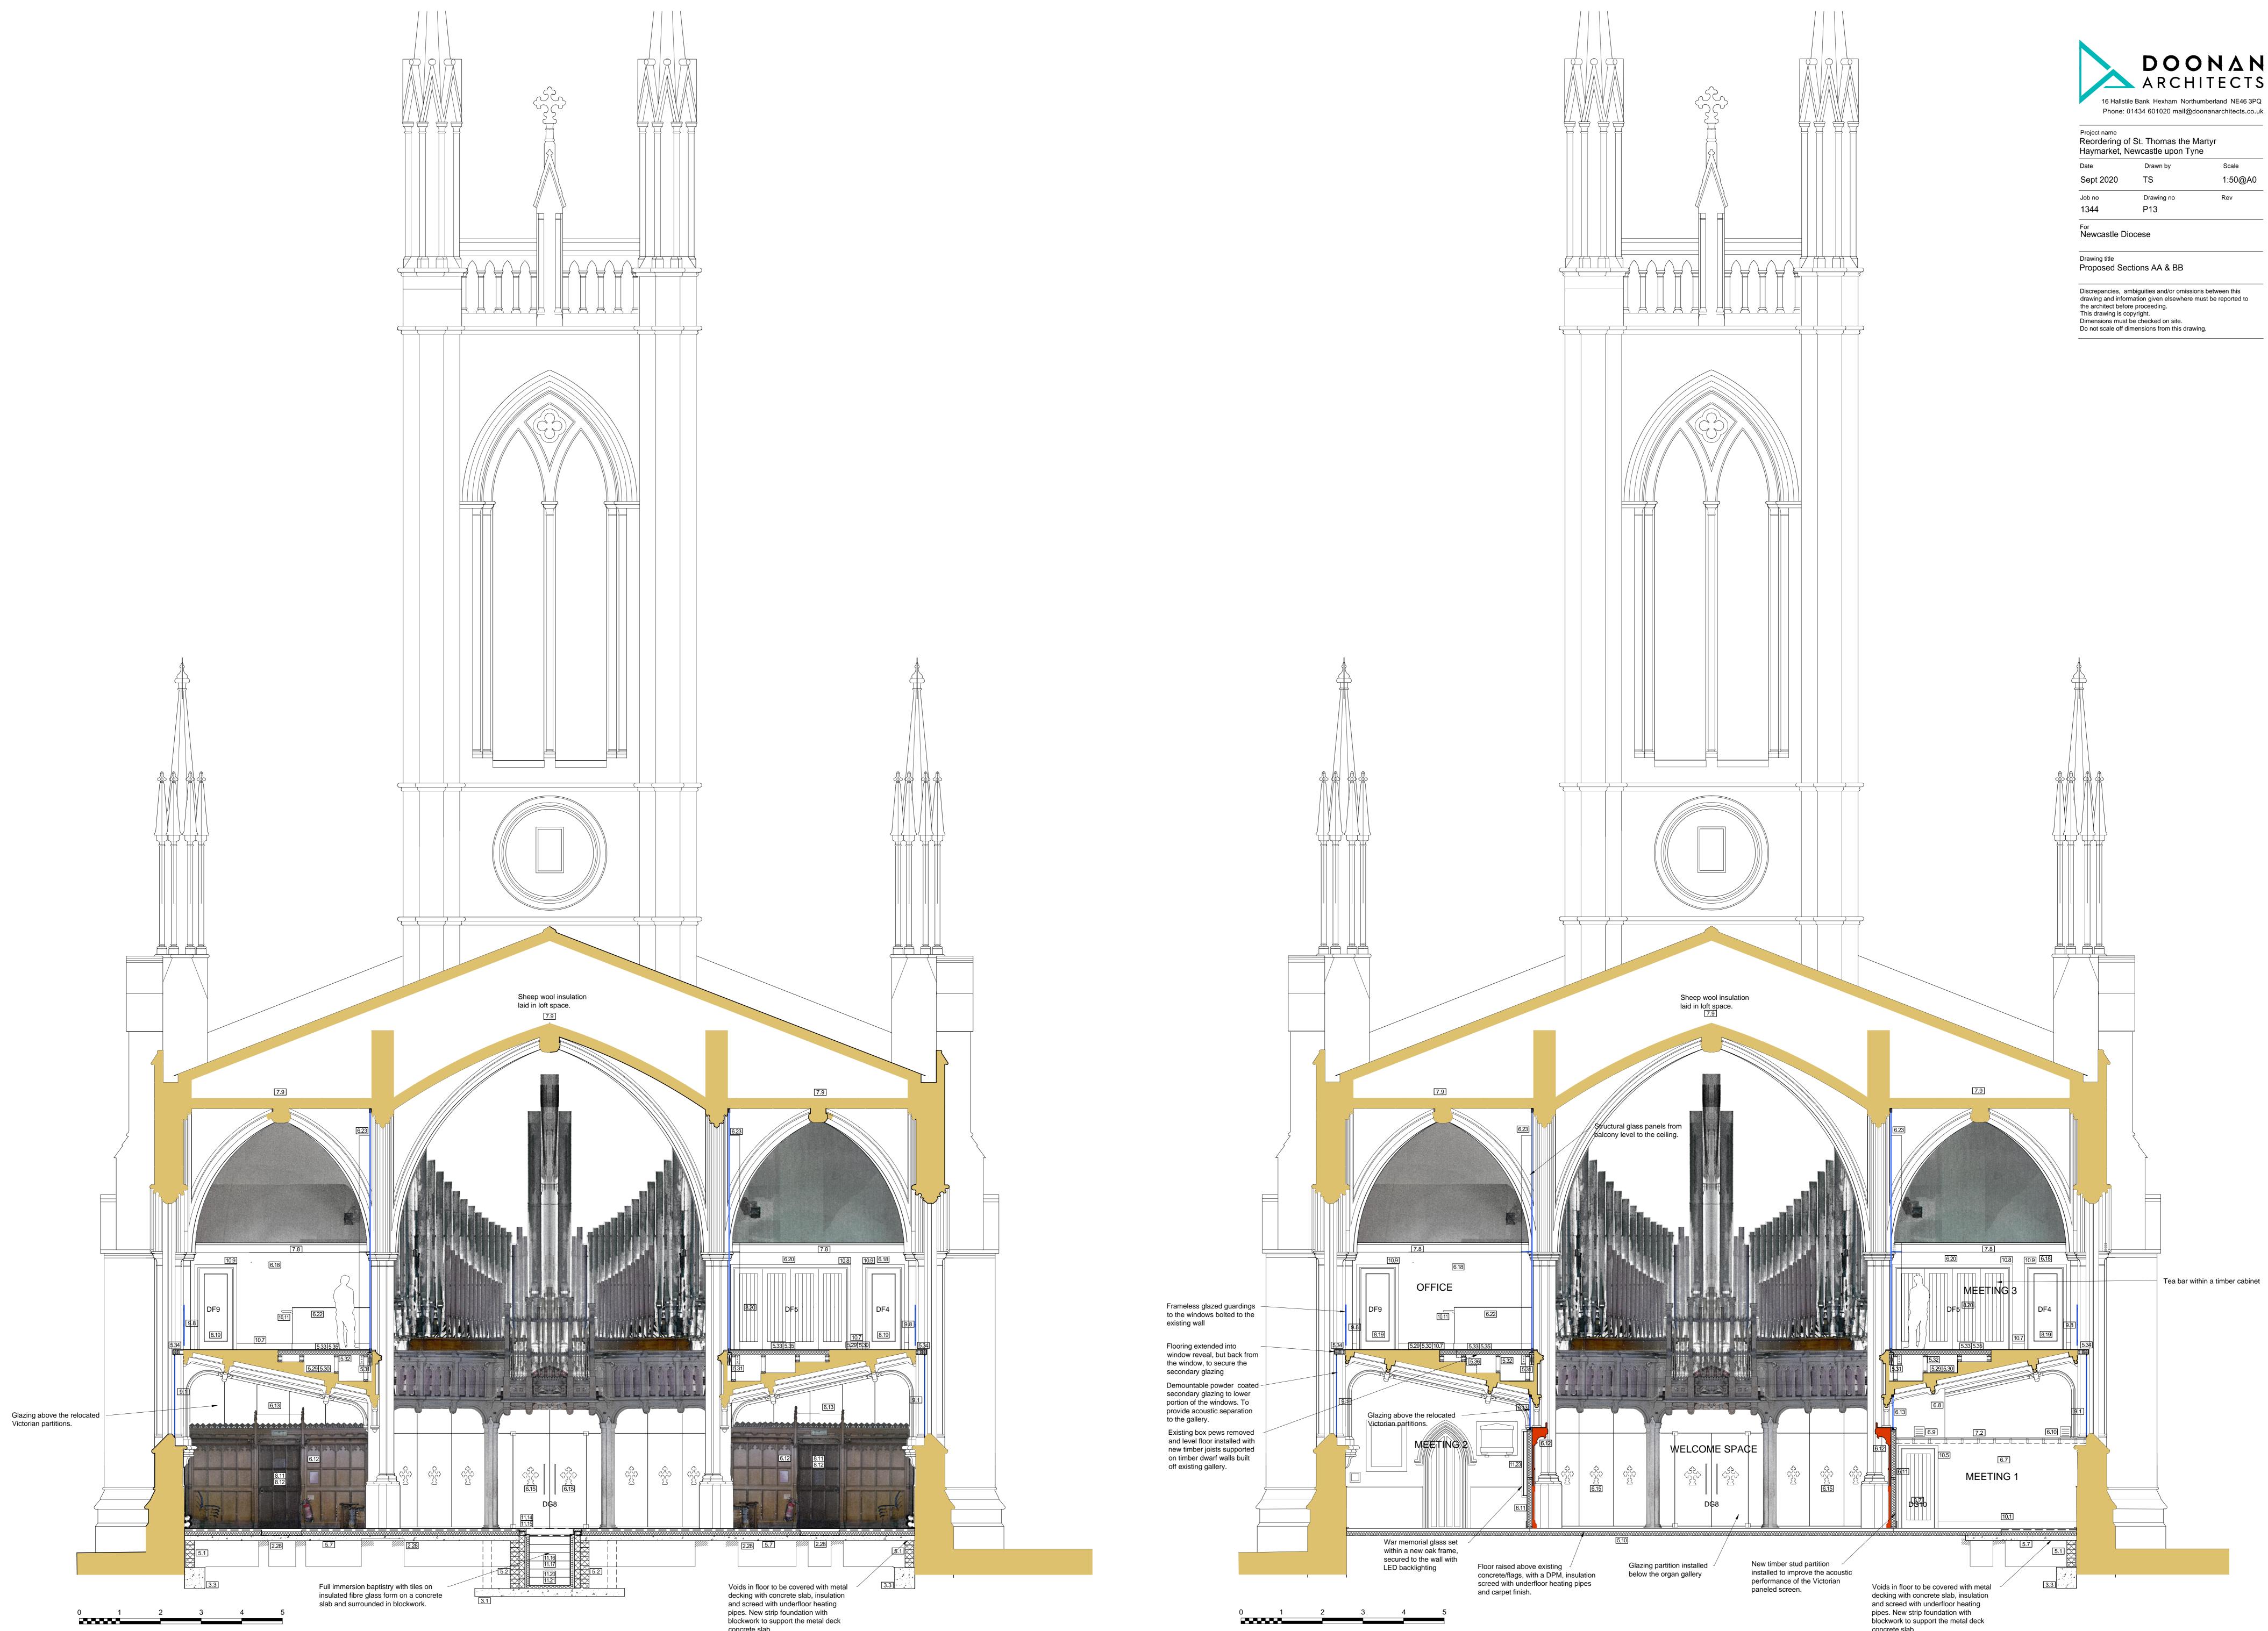


PROPOSED SECTION A-A LOOKING WEST 1:50

concrete slab.


PROPOSED SECTION B-B LOOKING WEST 1:50



concrete slab.

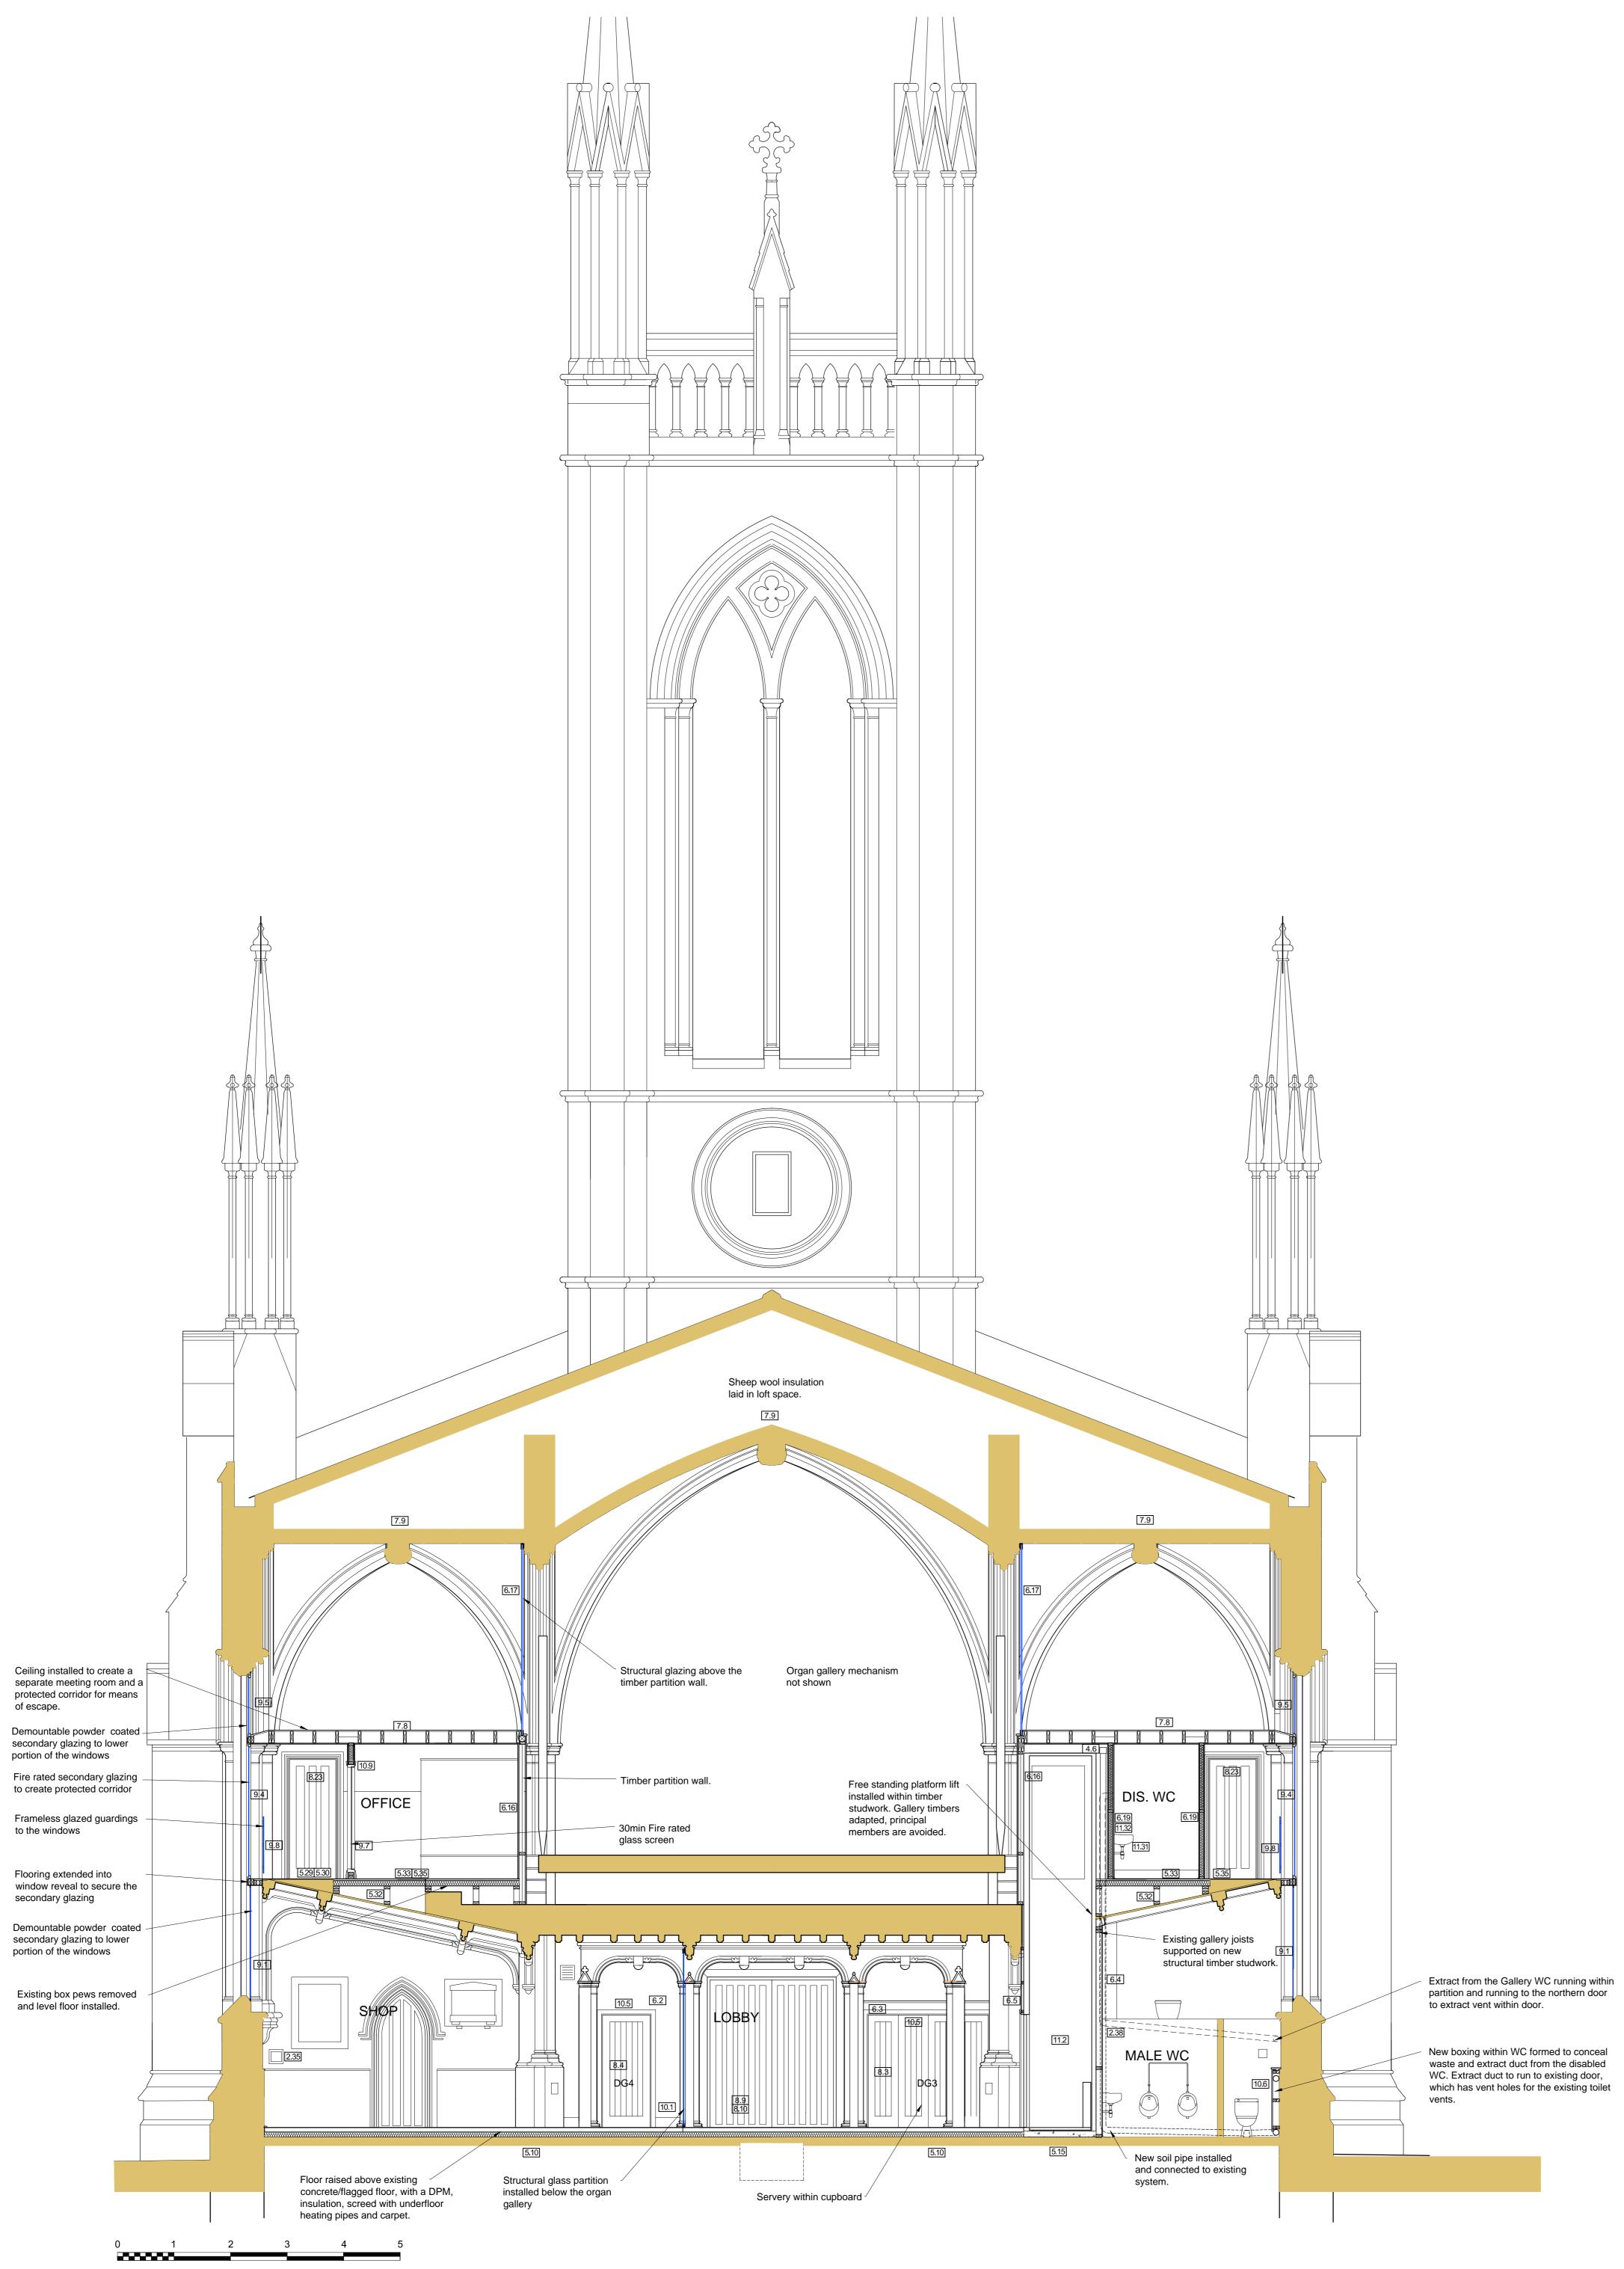

EXISTING SECTION D-D 1:50

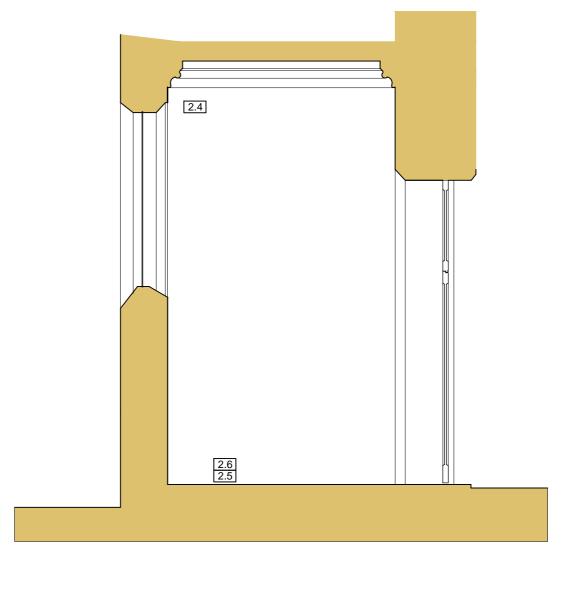

Existing stone flag stone relaid on limecrete floor.

stacked chairs.



Project name Reordering of St. Thomas the Martyr Haymarket, Newcastle upon Tyne Date

Drawn by TS Sept 2020 _____ Job no Drawing no

P14


Scale 1:50@A0 Rev

For Newcastle Diocese


1344


Drawing title
Proposed Sections CC & DD

Discrepancies, ambiguities and/or omissions between this drawing and information given elsewhere must be reported to the architect before proceeding. This drawing is copyright. Dimensions must be checked on site. Do not scale off dimensions from this drawing.

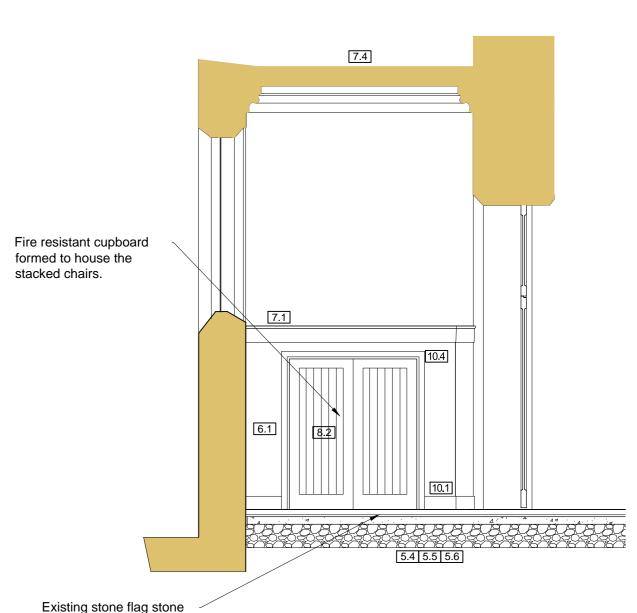

PROPOSED SECTION D-D 1:50

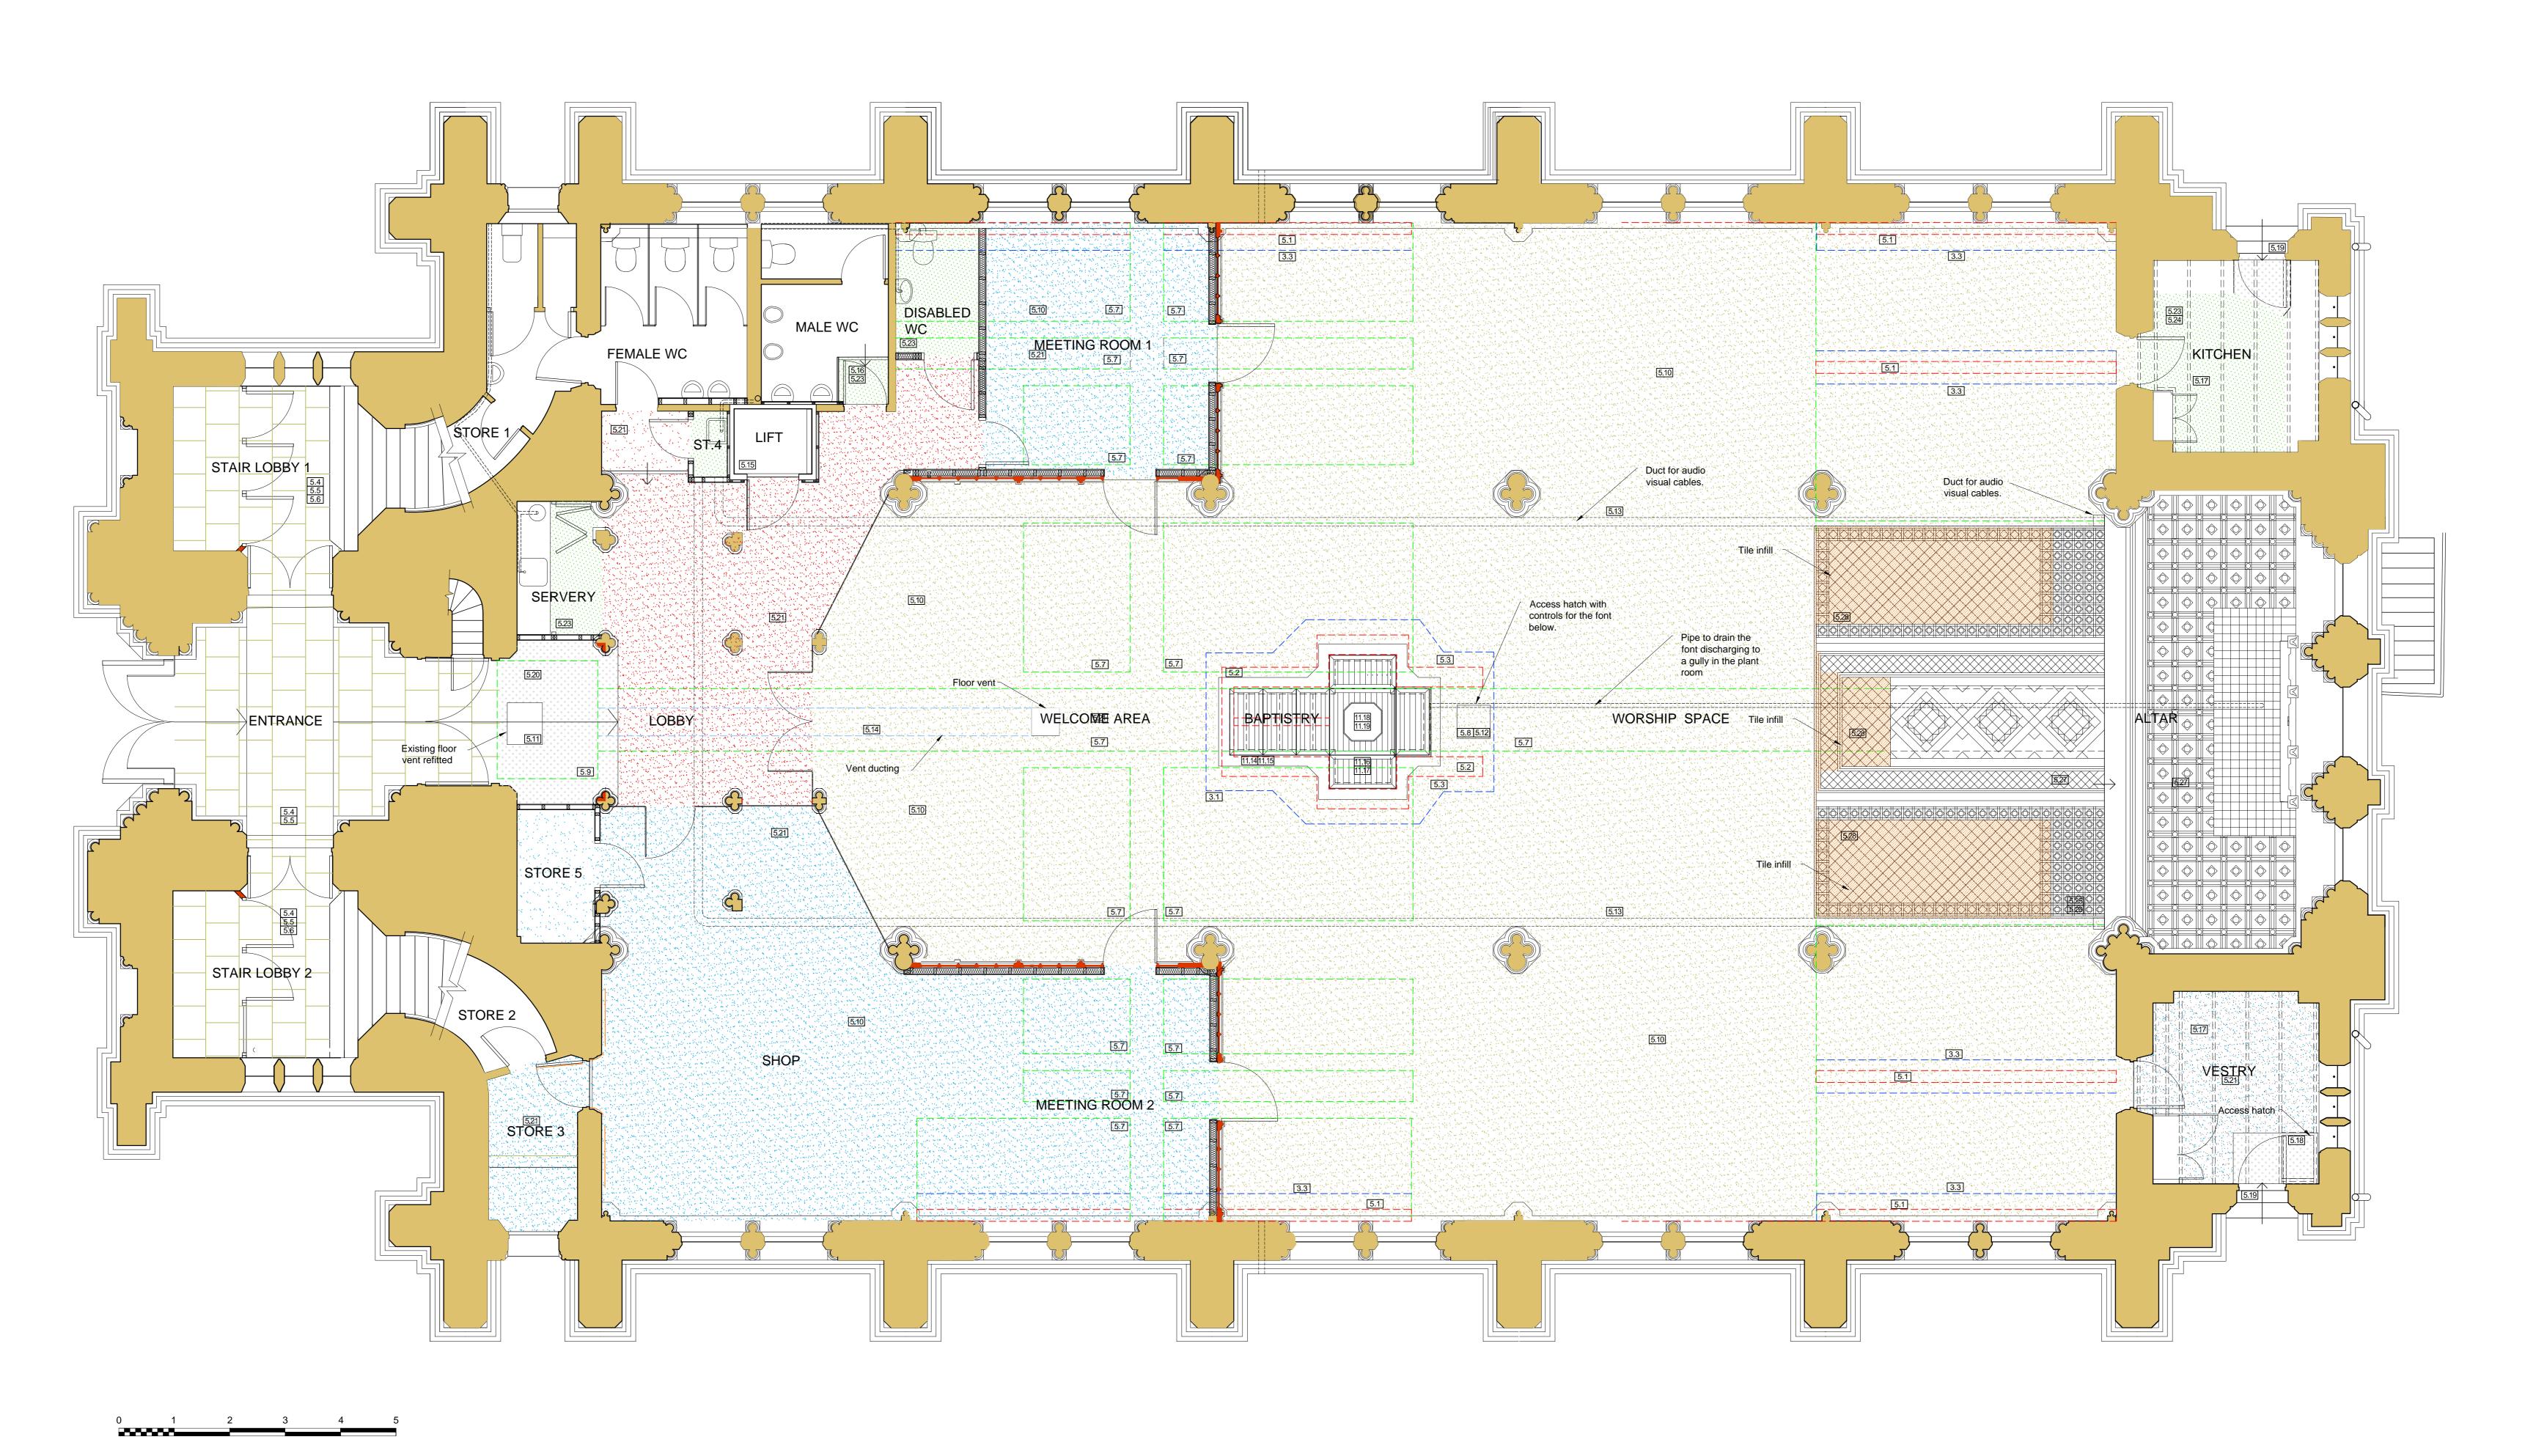

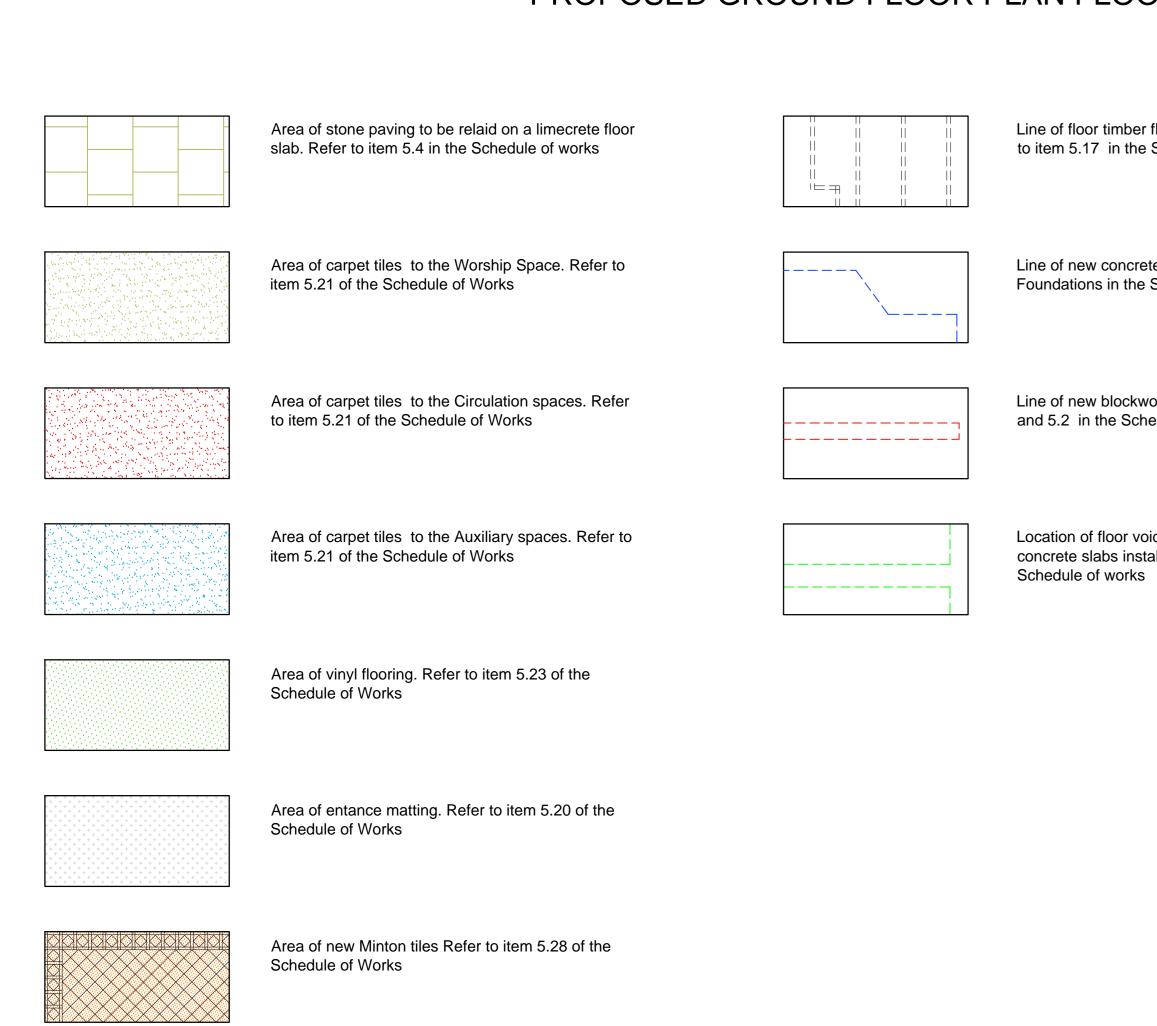

PROPOSED GROUND FLOOR PLAN FLOORING 1:50

Line of floor timber floor joists to build up floors. Refer to item 5.17 in the Schedule of works

Line of new concrete foundations Refer to section 2.0 Foundations in the Schedule of works

Line of new blockwork dwarf walls. Refer to items 5.1 and 5.2 in the Schedule of works

Location of floor voids which will require new concrete slabs installing over. Refer to item 5.7 in the



Project name Reordering of St. Thomas the Martyr Haymarket, Newcastle upon Tyne Drawn by TS Sept 2020 Job no Drawing no

Rev

For Newcastle Diocese


1344

Drawing title Proposed Ground Floor Plan Flooring


Do not scale off dimensions from this drawing.

P15

Discrepancies, ambiguities and/or omissions between this drawing and information given elsewhere must be reported to the architect before proceeding. This drawing is copyright. Dimensions must be checked on site.

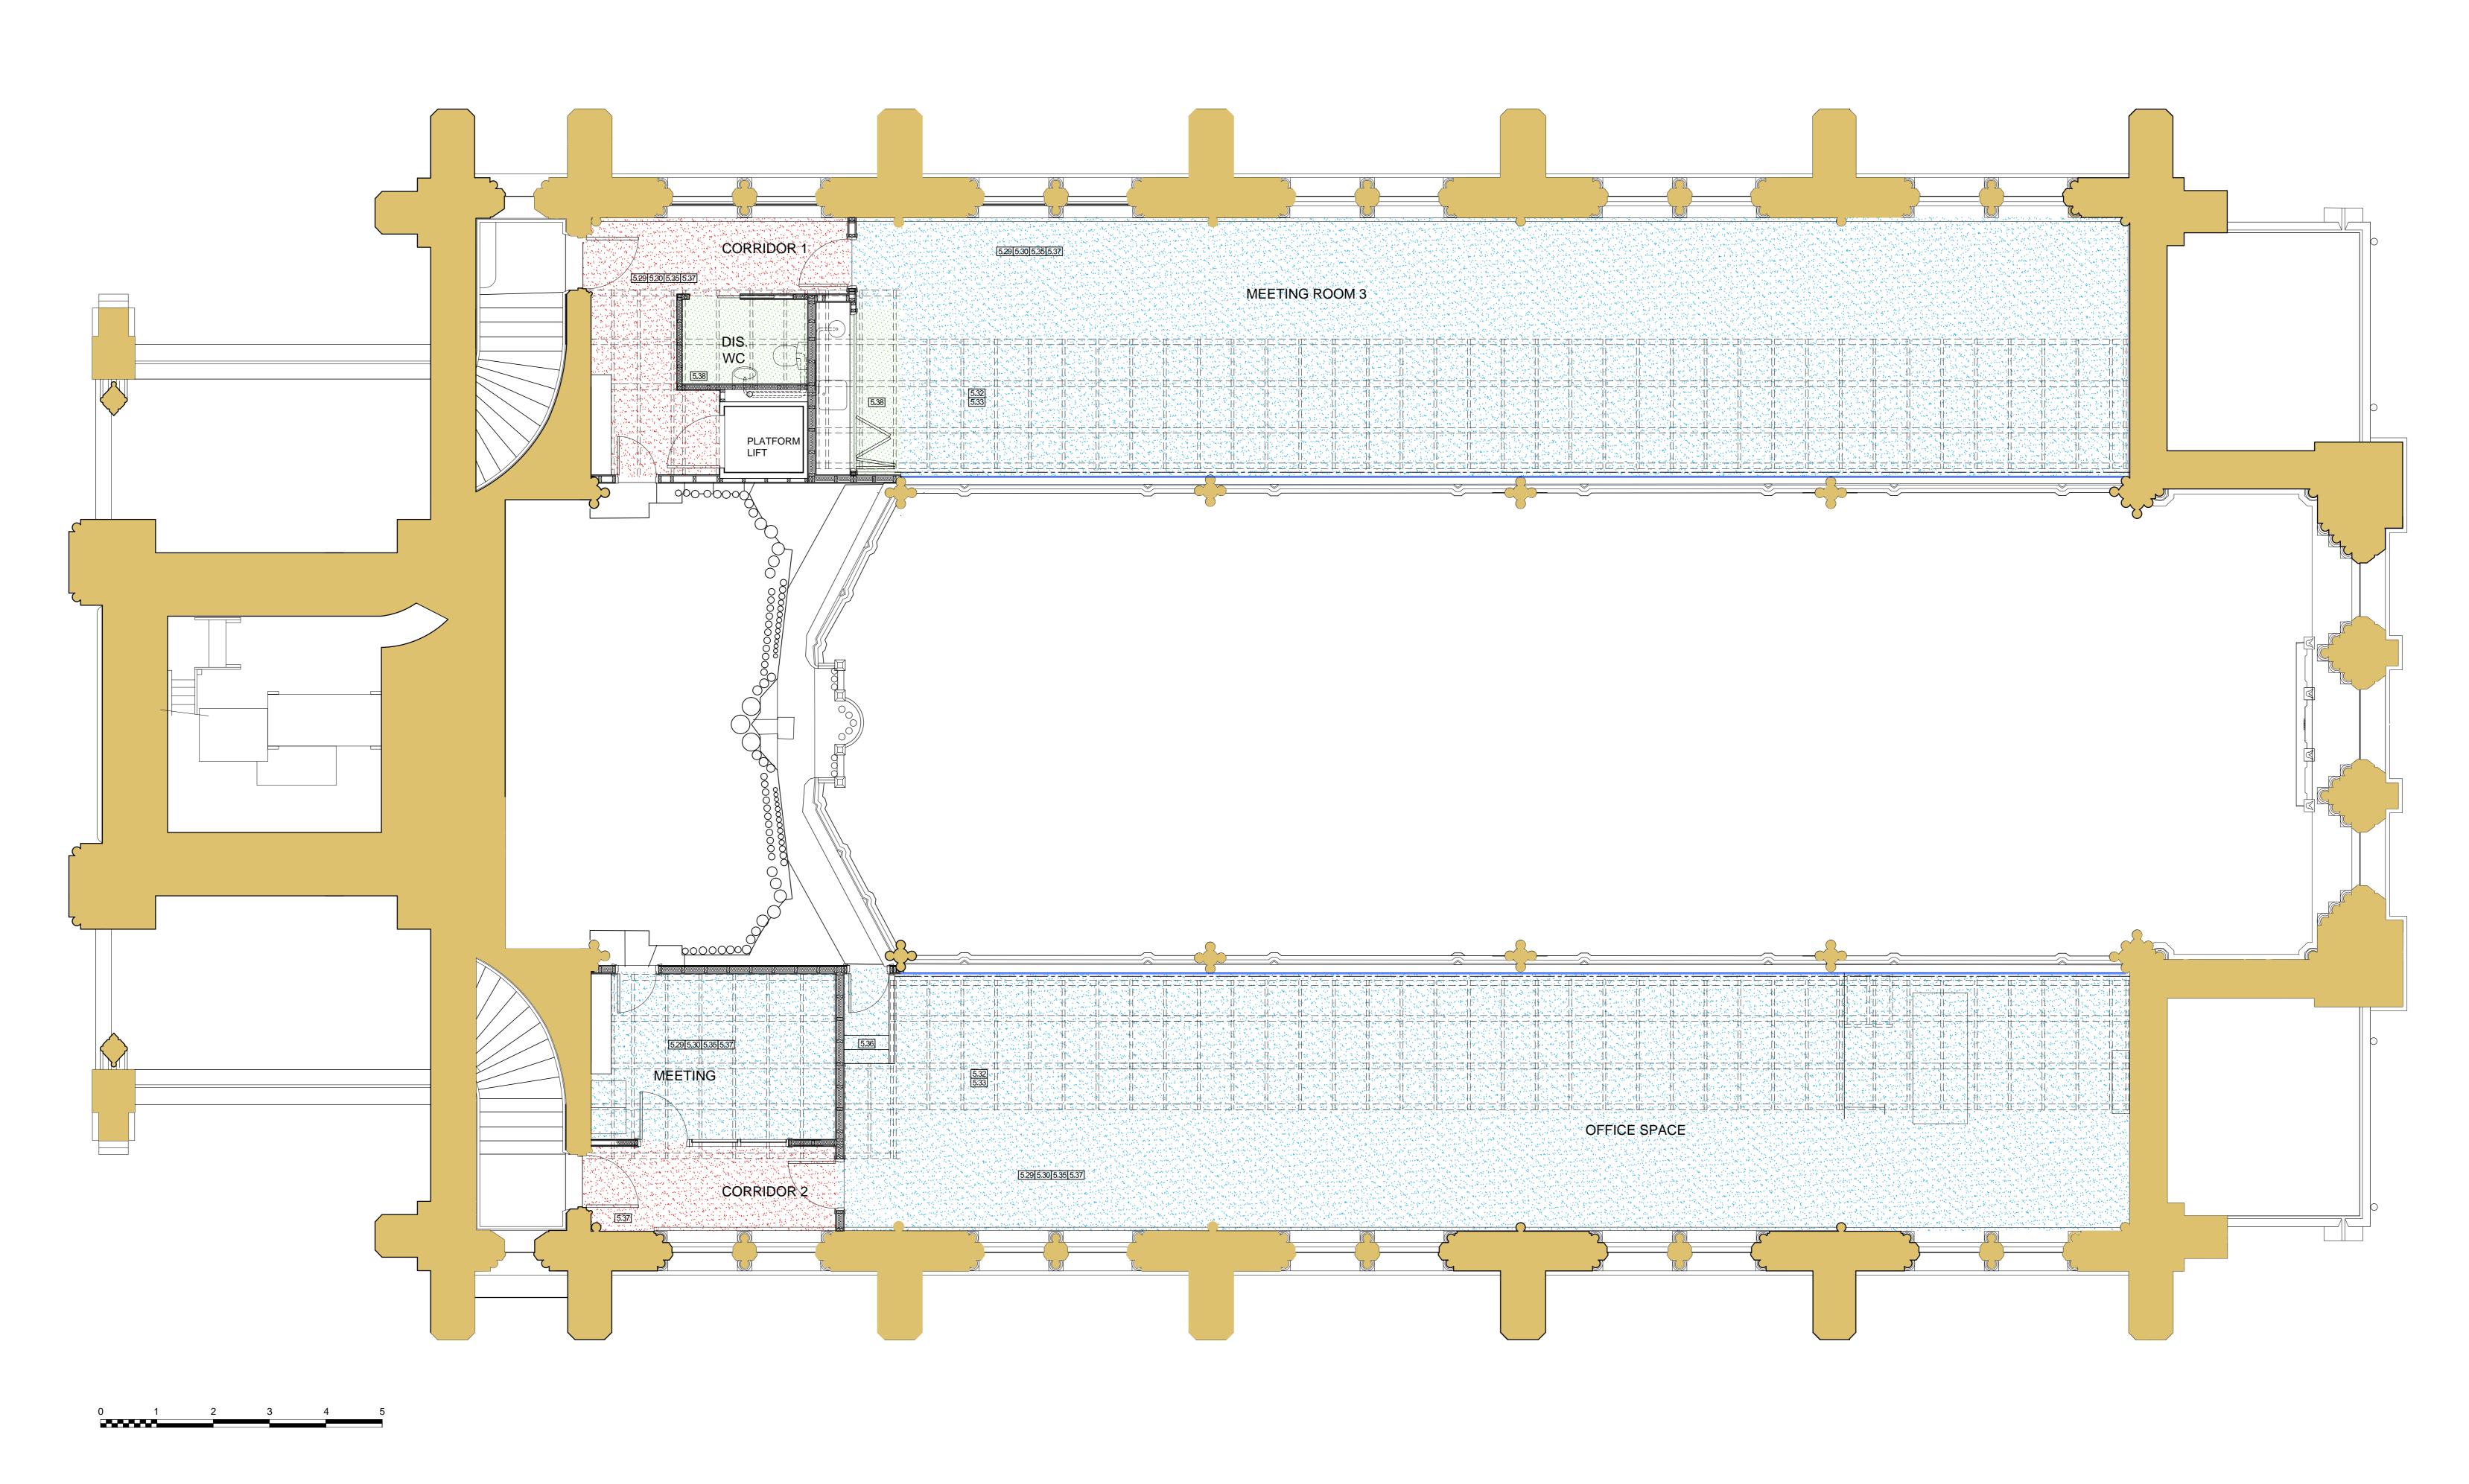

PROPOSED FIRST FLOOR PLAN FLOORING 1:50

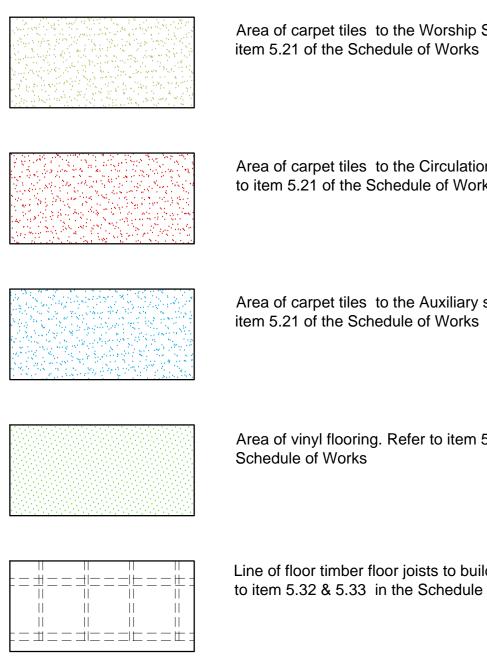

Area of carpet tiles to the Worship Space. Refer to item 5.21 of the Schedule of Works


Area of carpet tiles to the Circulation spaces. Refer to item 5.21 of the Schedule of Works

Area of carpet tiles to the Auxiliary spaces. Refer to

Area of vinyl flooring. Refer to item 5.23 of the

Line of floor timber floor joists to build up floors. Refer to item 5.32 & 5.33 in the Schedule of works



 

Scale 1:50@A Rev

For Newcastle Diocese

Job no


1344


Drawing title Proposed First Floor Plan Flooring


Discrepancies, ambiguities and/or omissions between this drawing and information given elsewhere must be reported to the architect before proceeding. This drawing is copyright. Dimensions must be checked on site. Do not scale off dimensions from this drawing.

Drawing no

P16

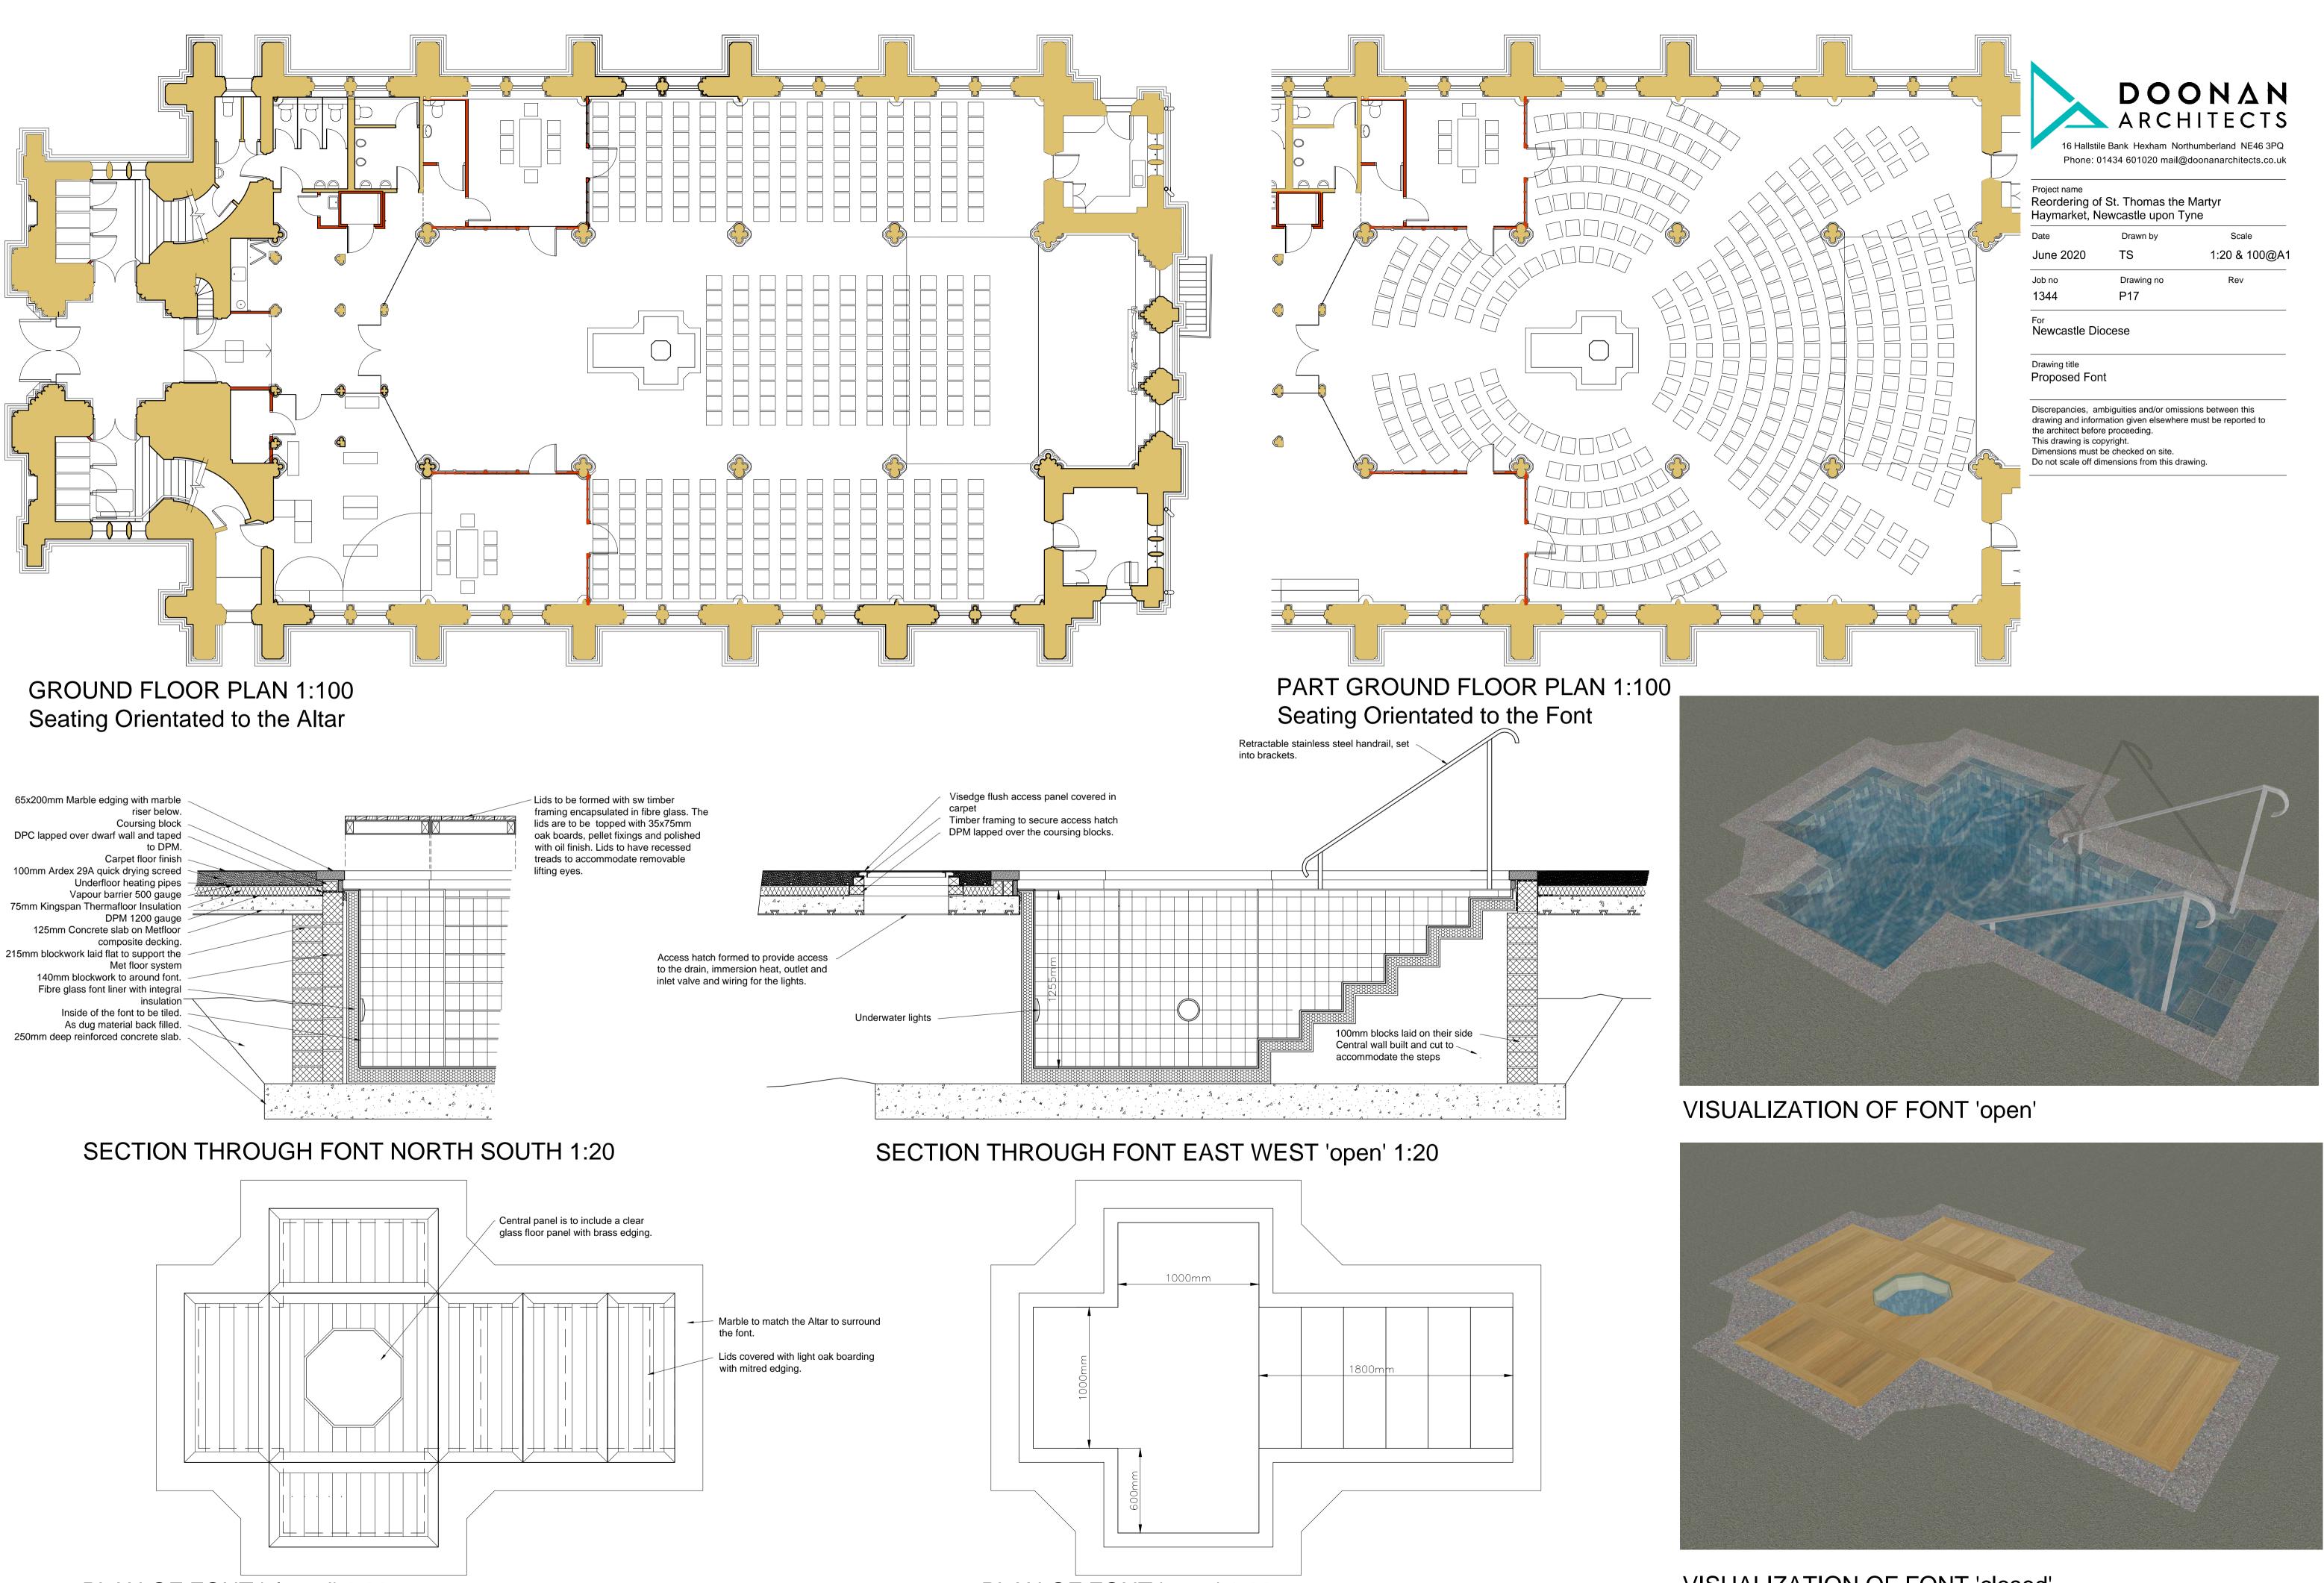

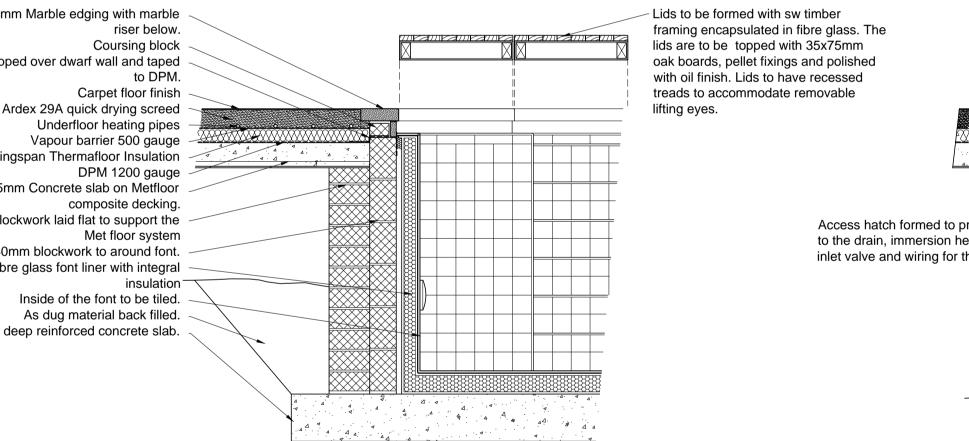

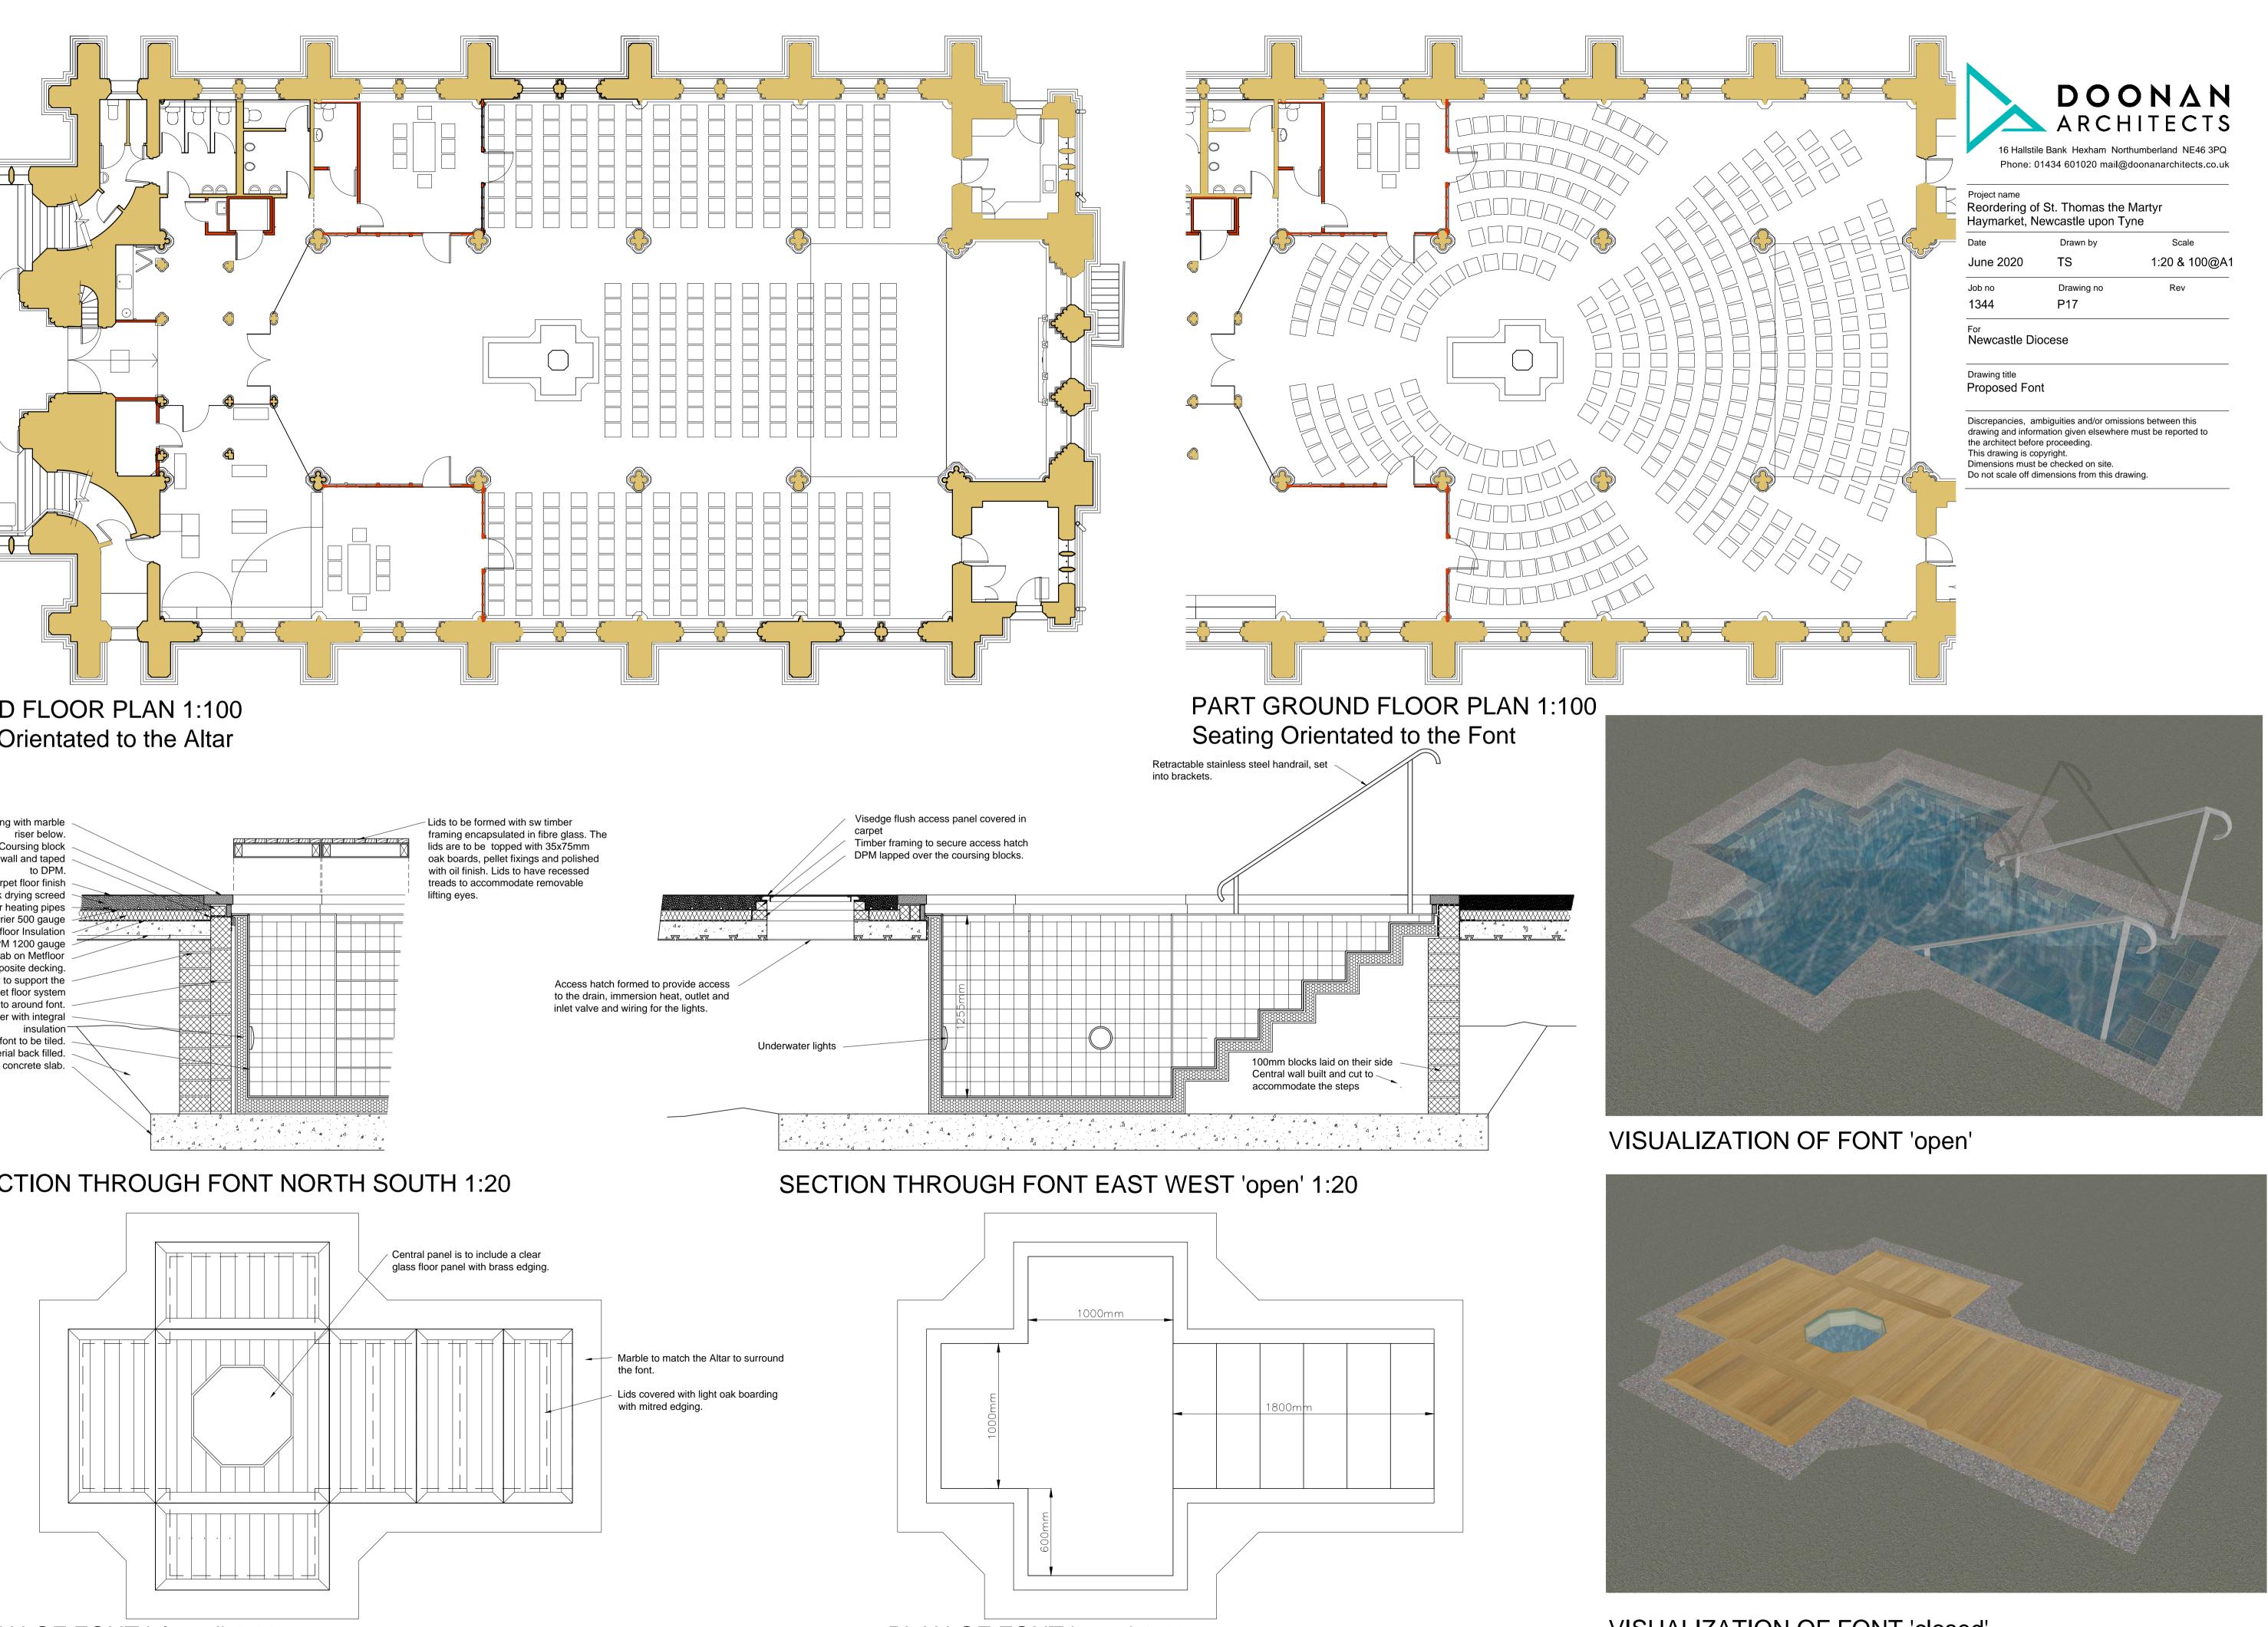

PLAN OF FONT 'closed' 1:20

PLAN OF FONT 'open' 1:20

VISUALIZATION OF FONT 'closed'