


**MOSS BEACH - OVERALL SITE**  
 VALLEMAR ST. & JULIANA AVE.

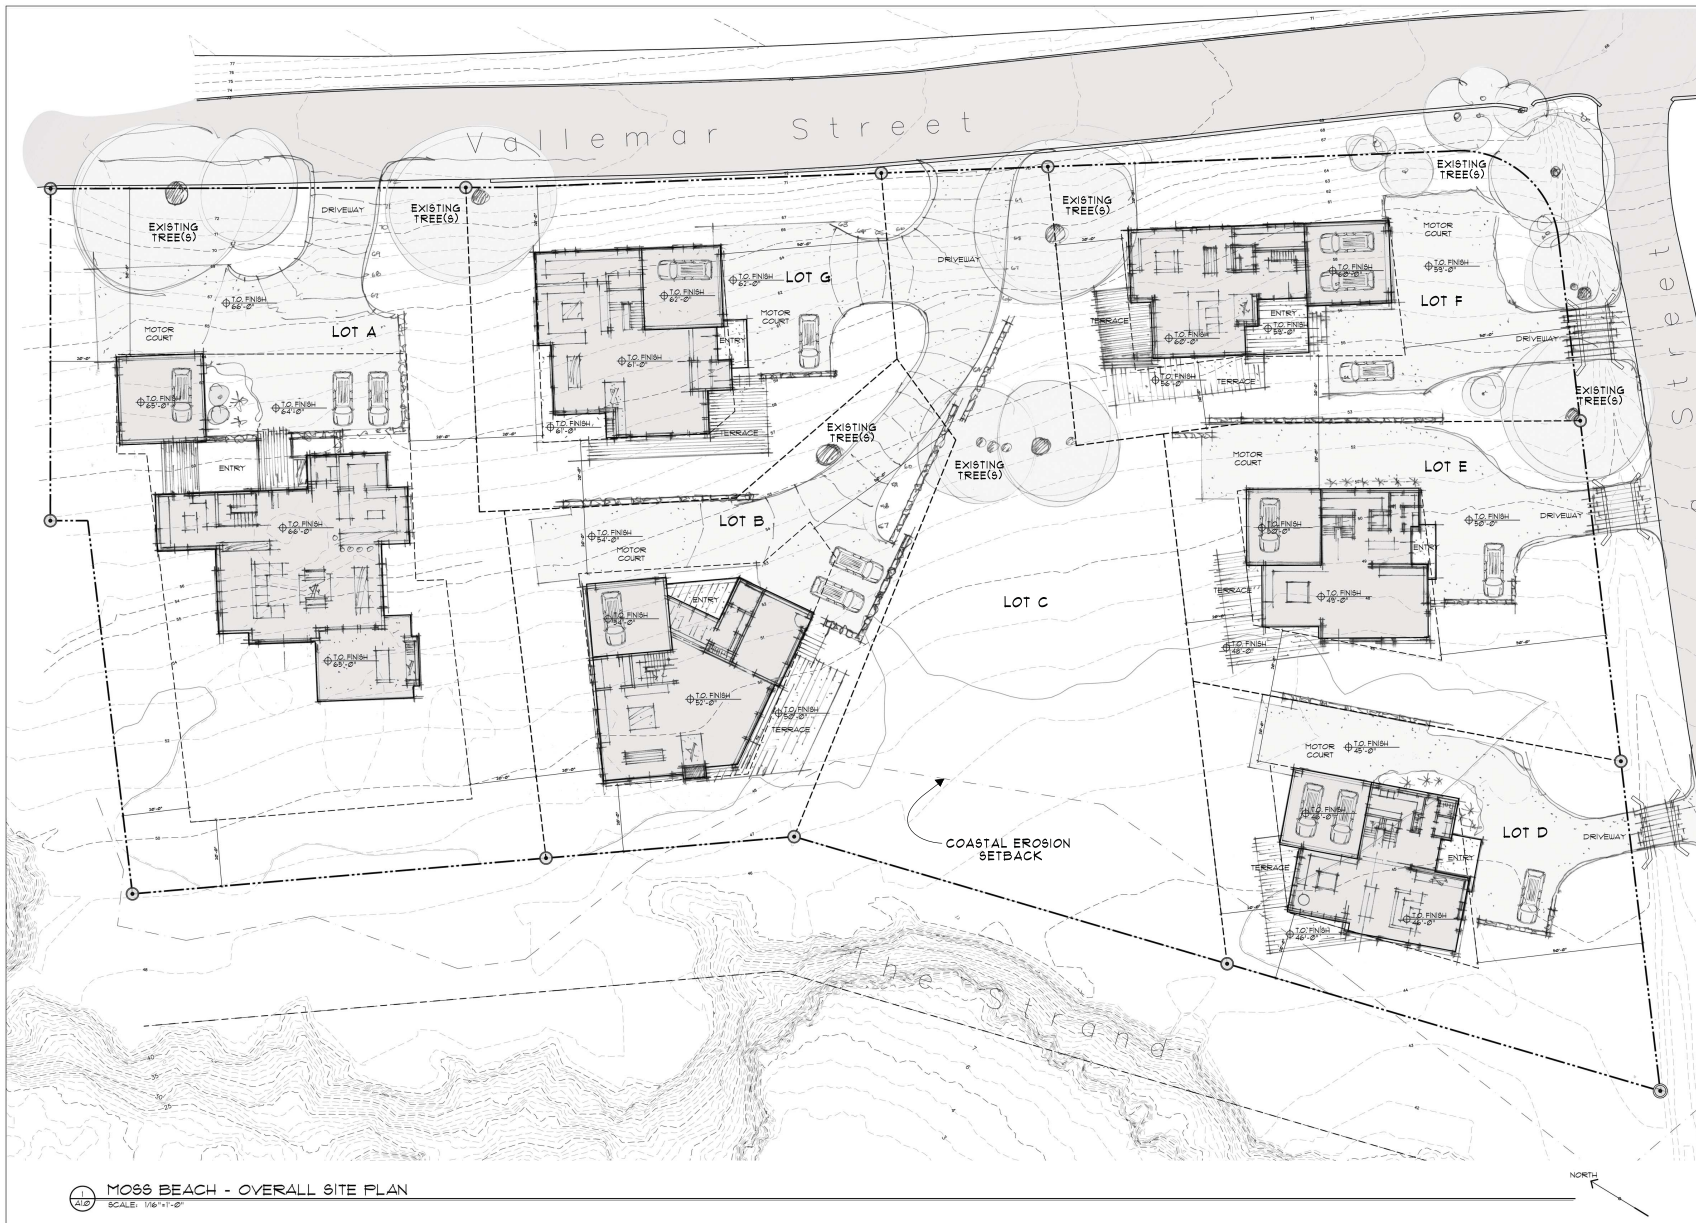

**MOSS BEACH - OVERALL SITE PLAN**  
 SCALE: 1/8"=1'-0"

REVISION  
 NO. DATE

DESIGN REVIEW  
 APPLICATION

DRAWING:  
 SITE PLAN

PROJECT NUMBER: 1506  
 DATE: 11.25.2015  
 SCHEMATIC DESIGN  
 SHEET NO.

**A1.0**