




4 Roof Deck Floor Plan
1/4" = 1'-0"

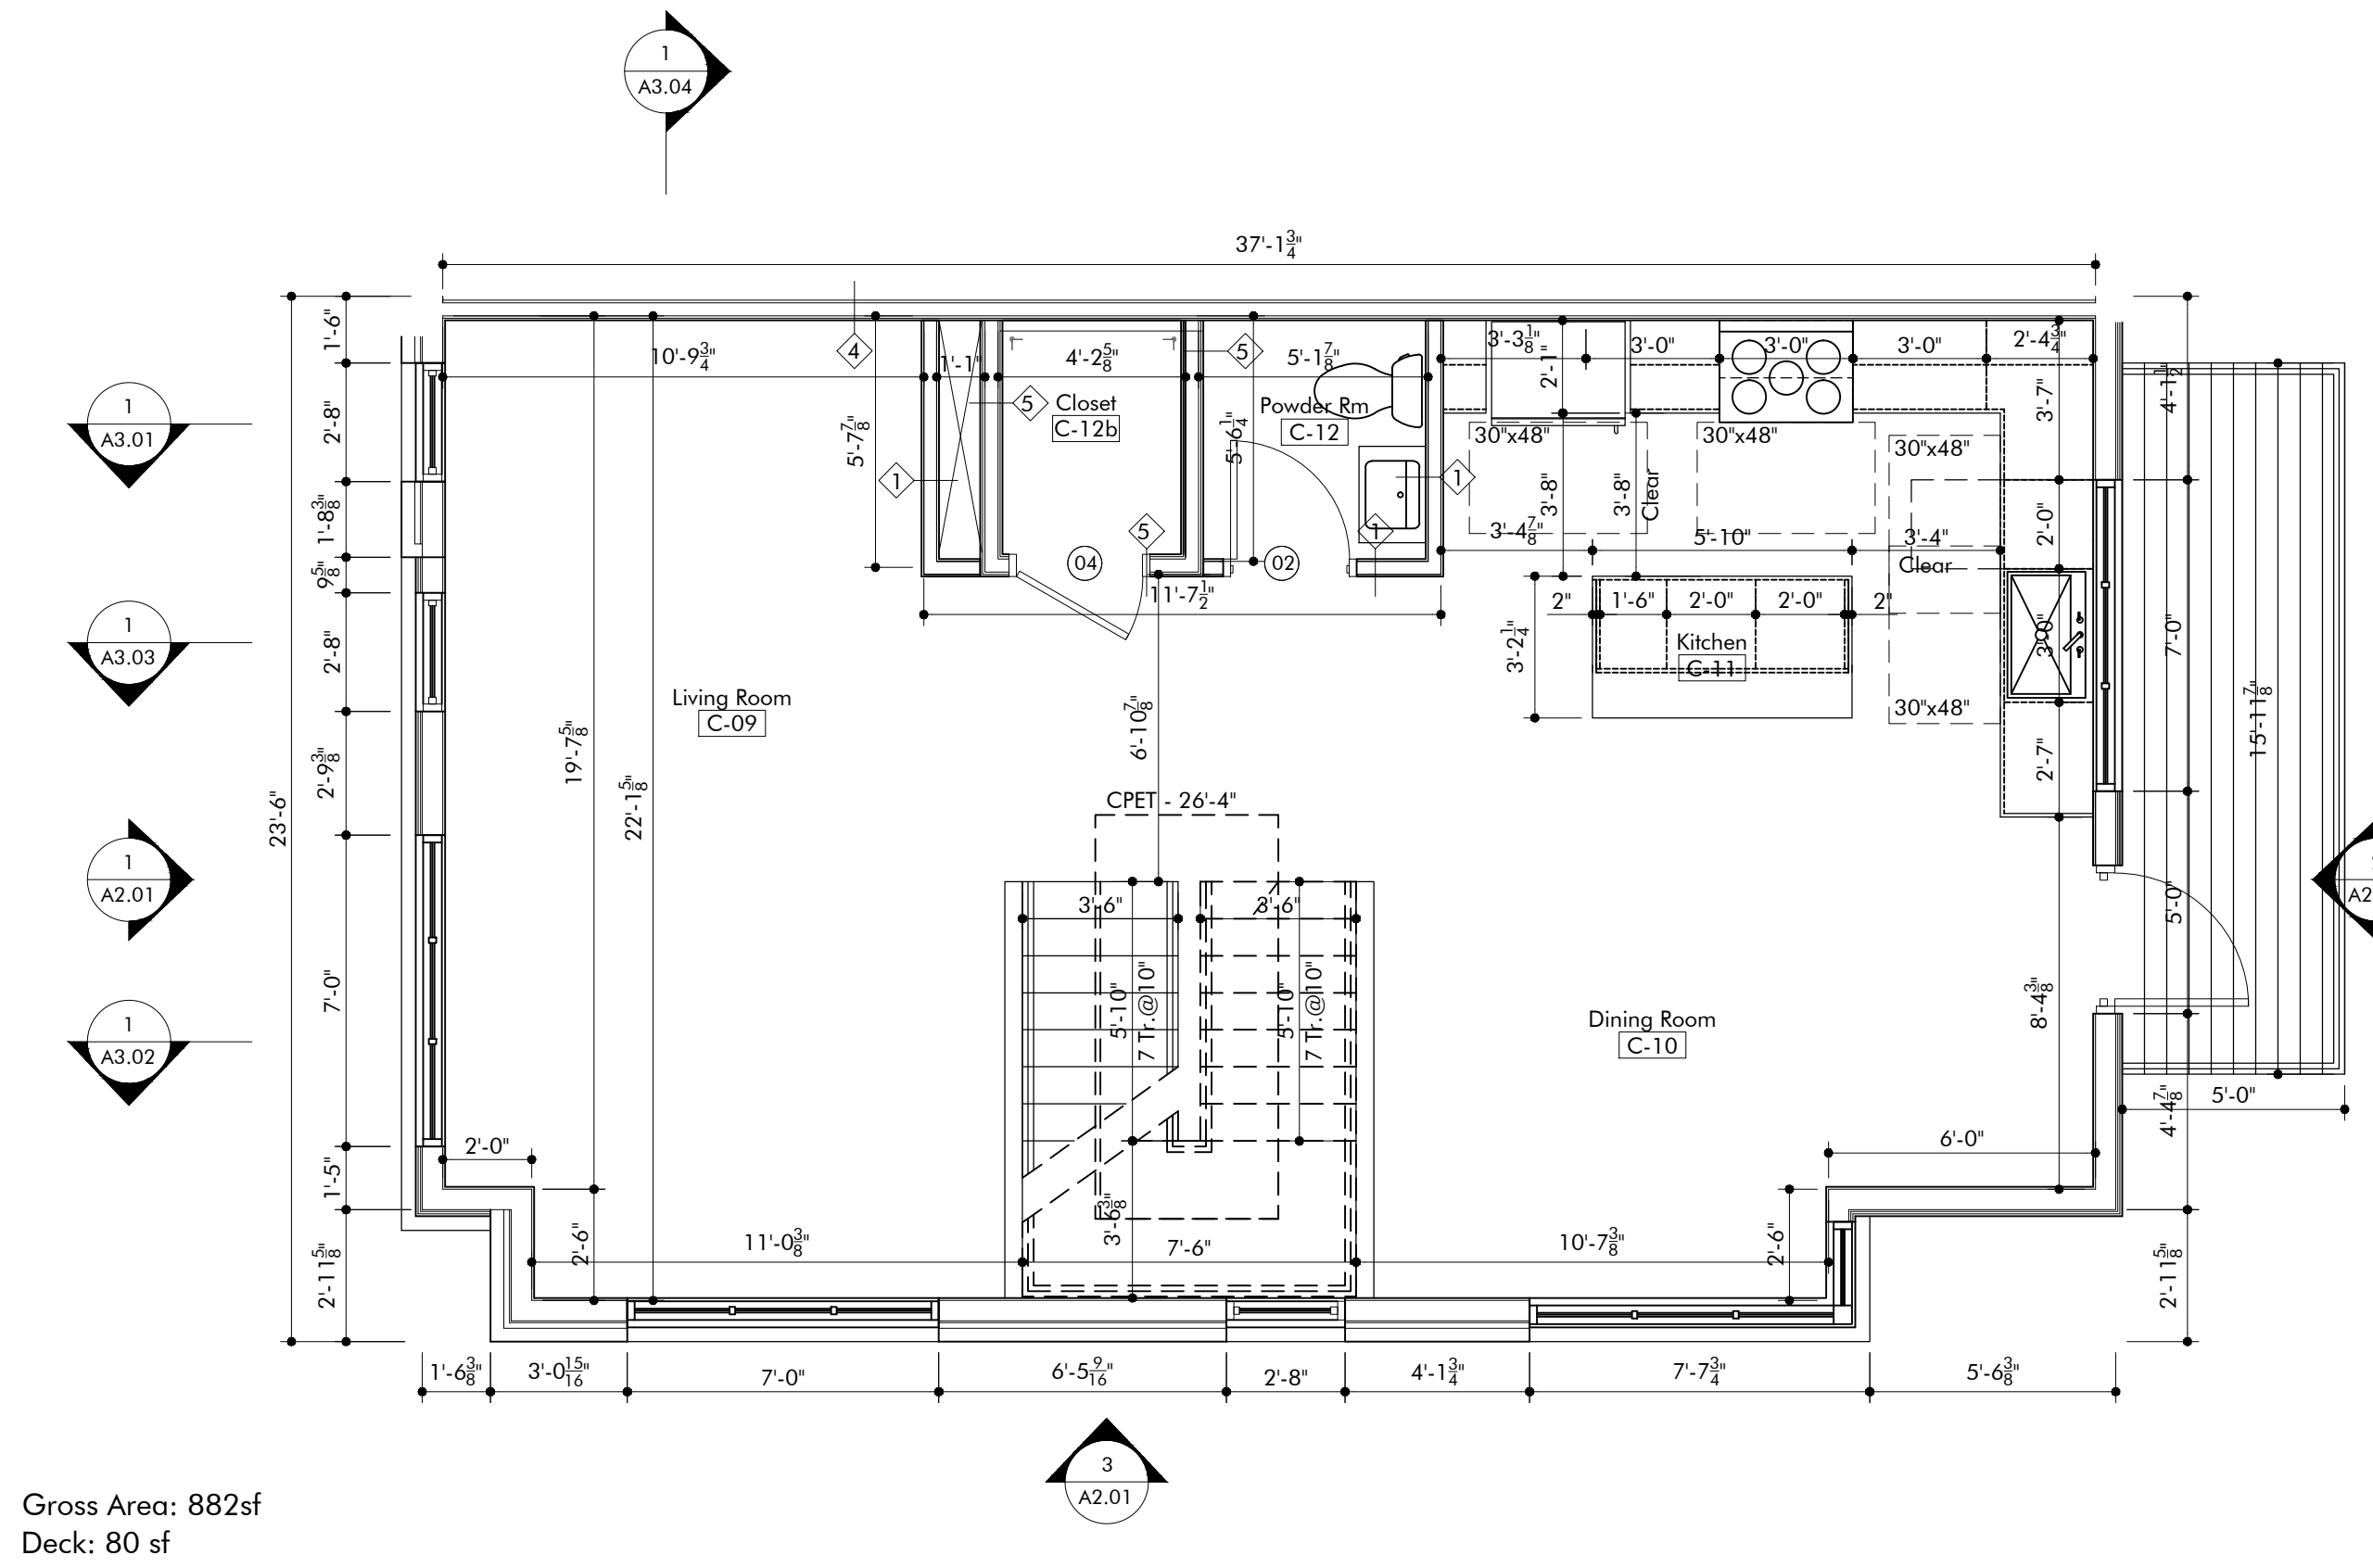

2 Level 2 Floor Plan
1/4" = 1'-0"

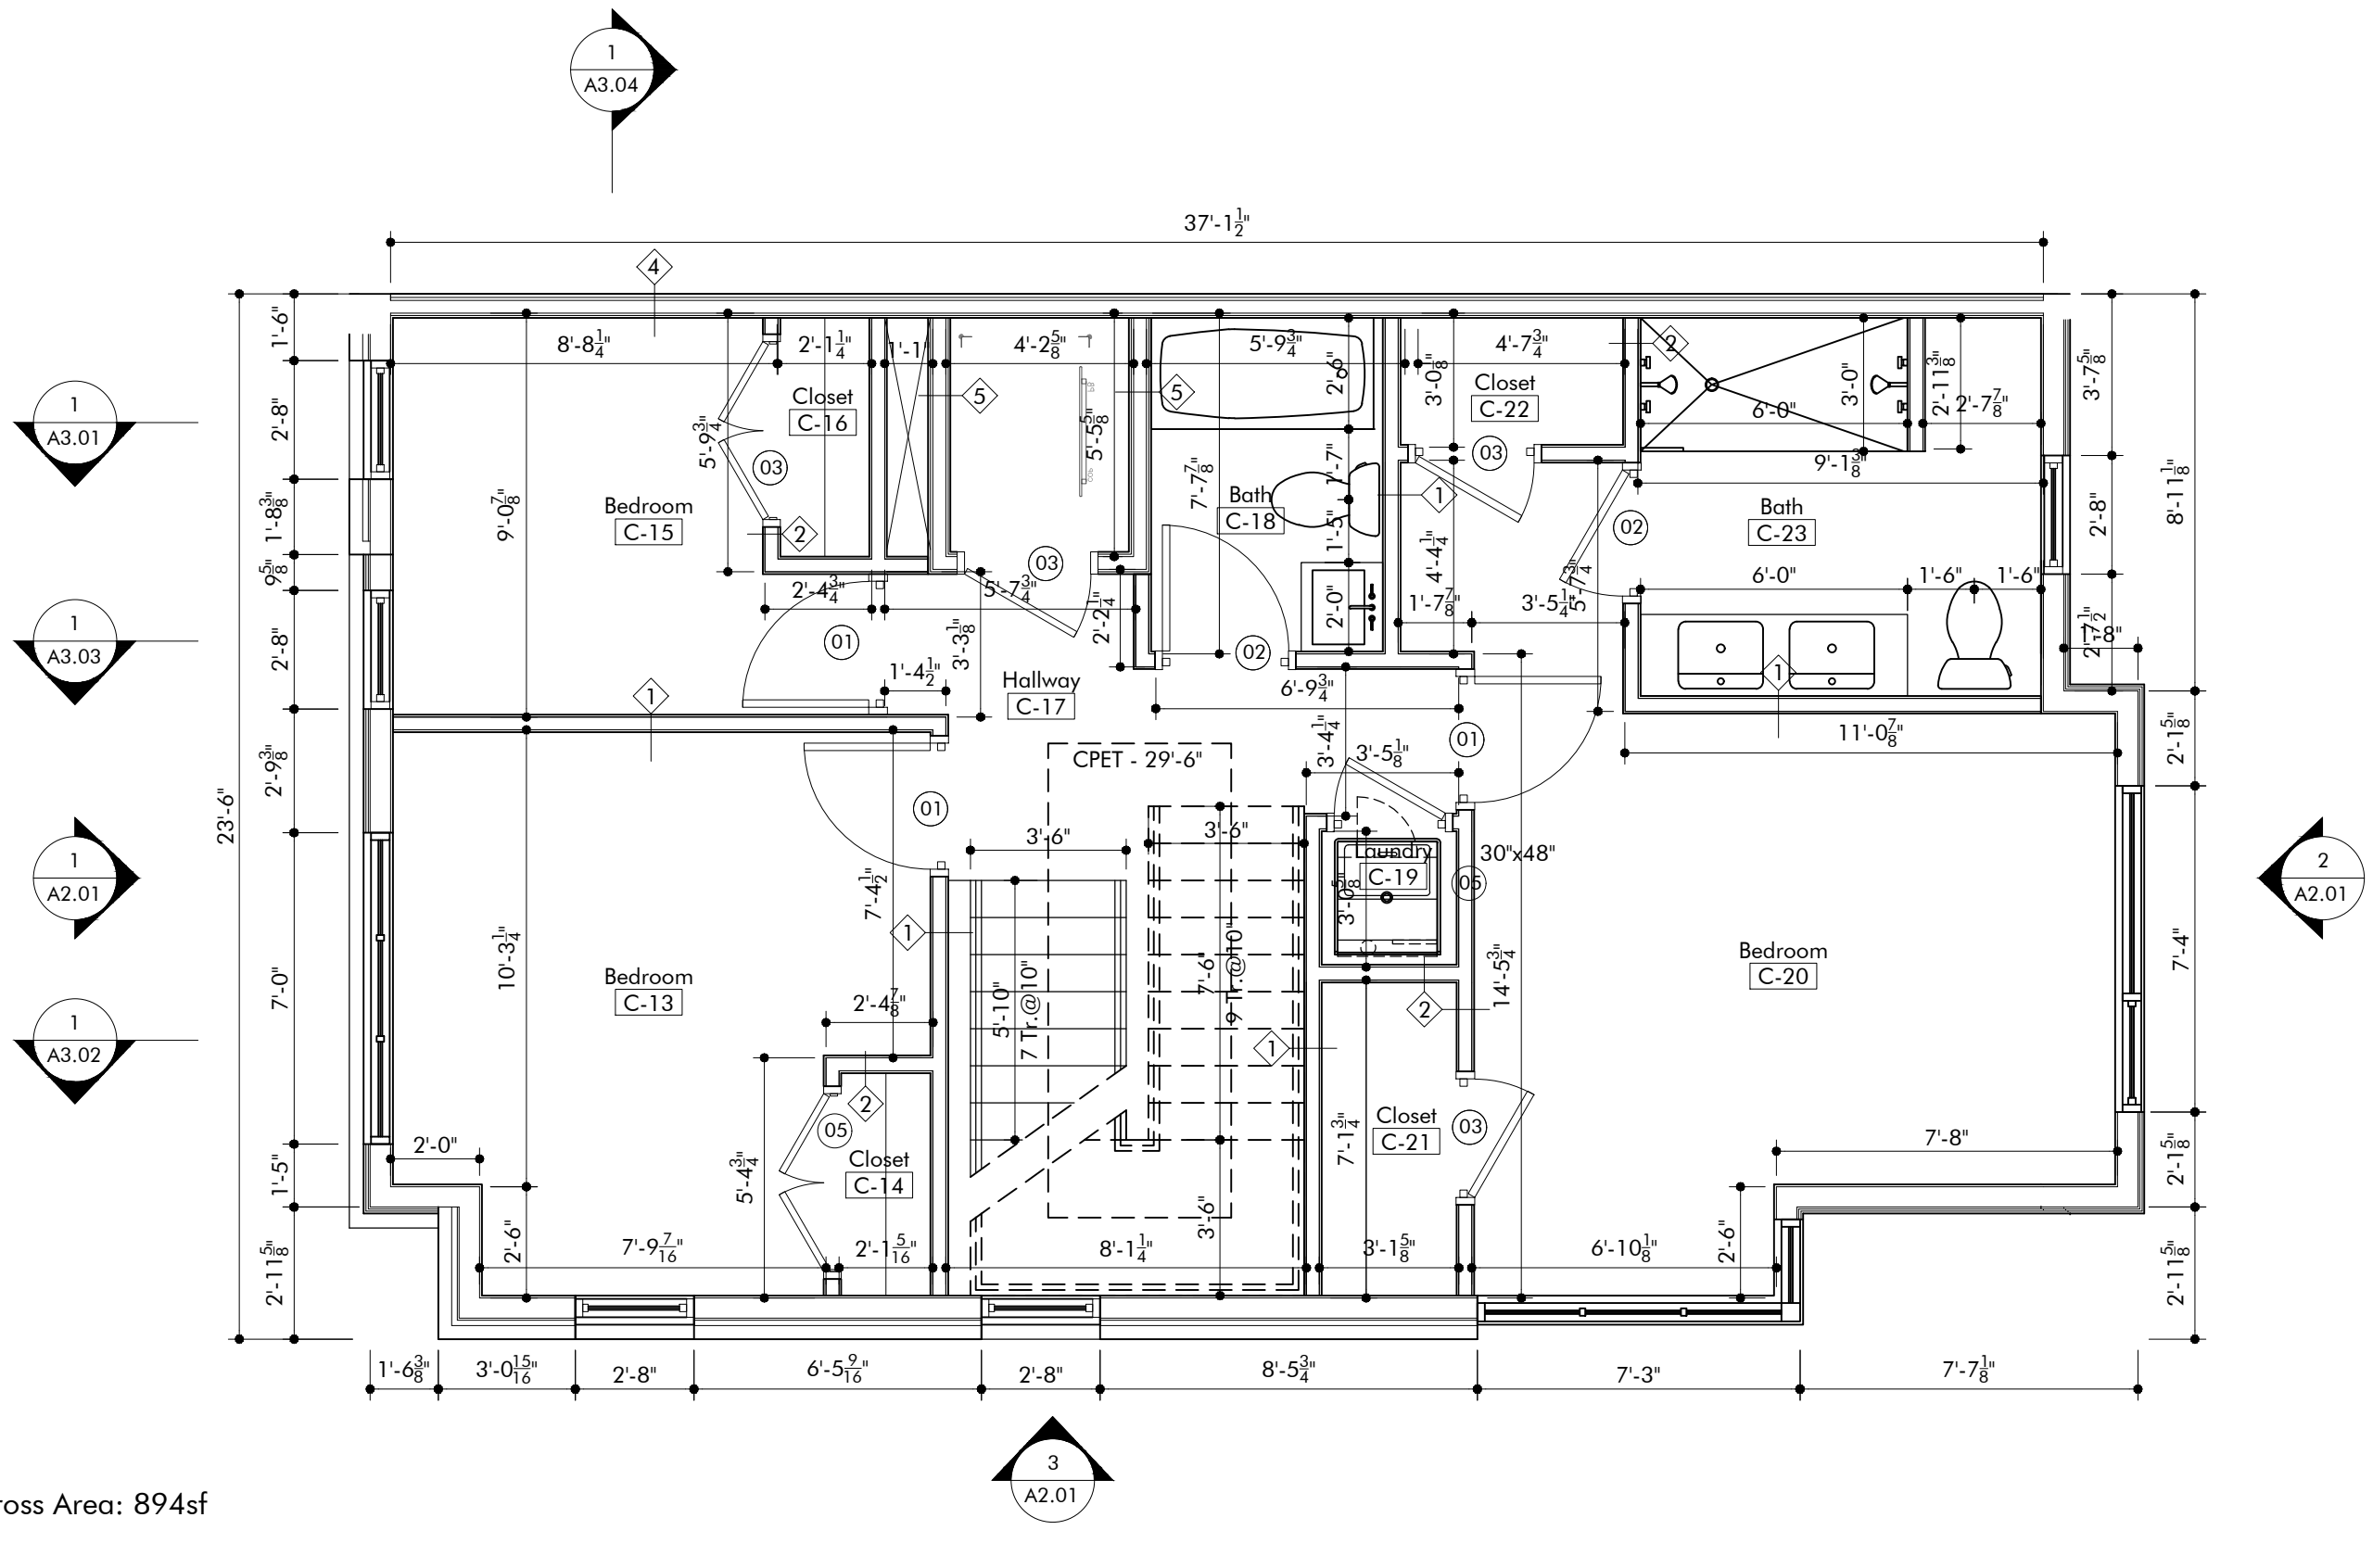

3 Level 3 Floor Plan
1/4" = 1'-0"

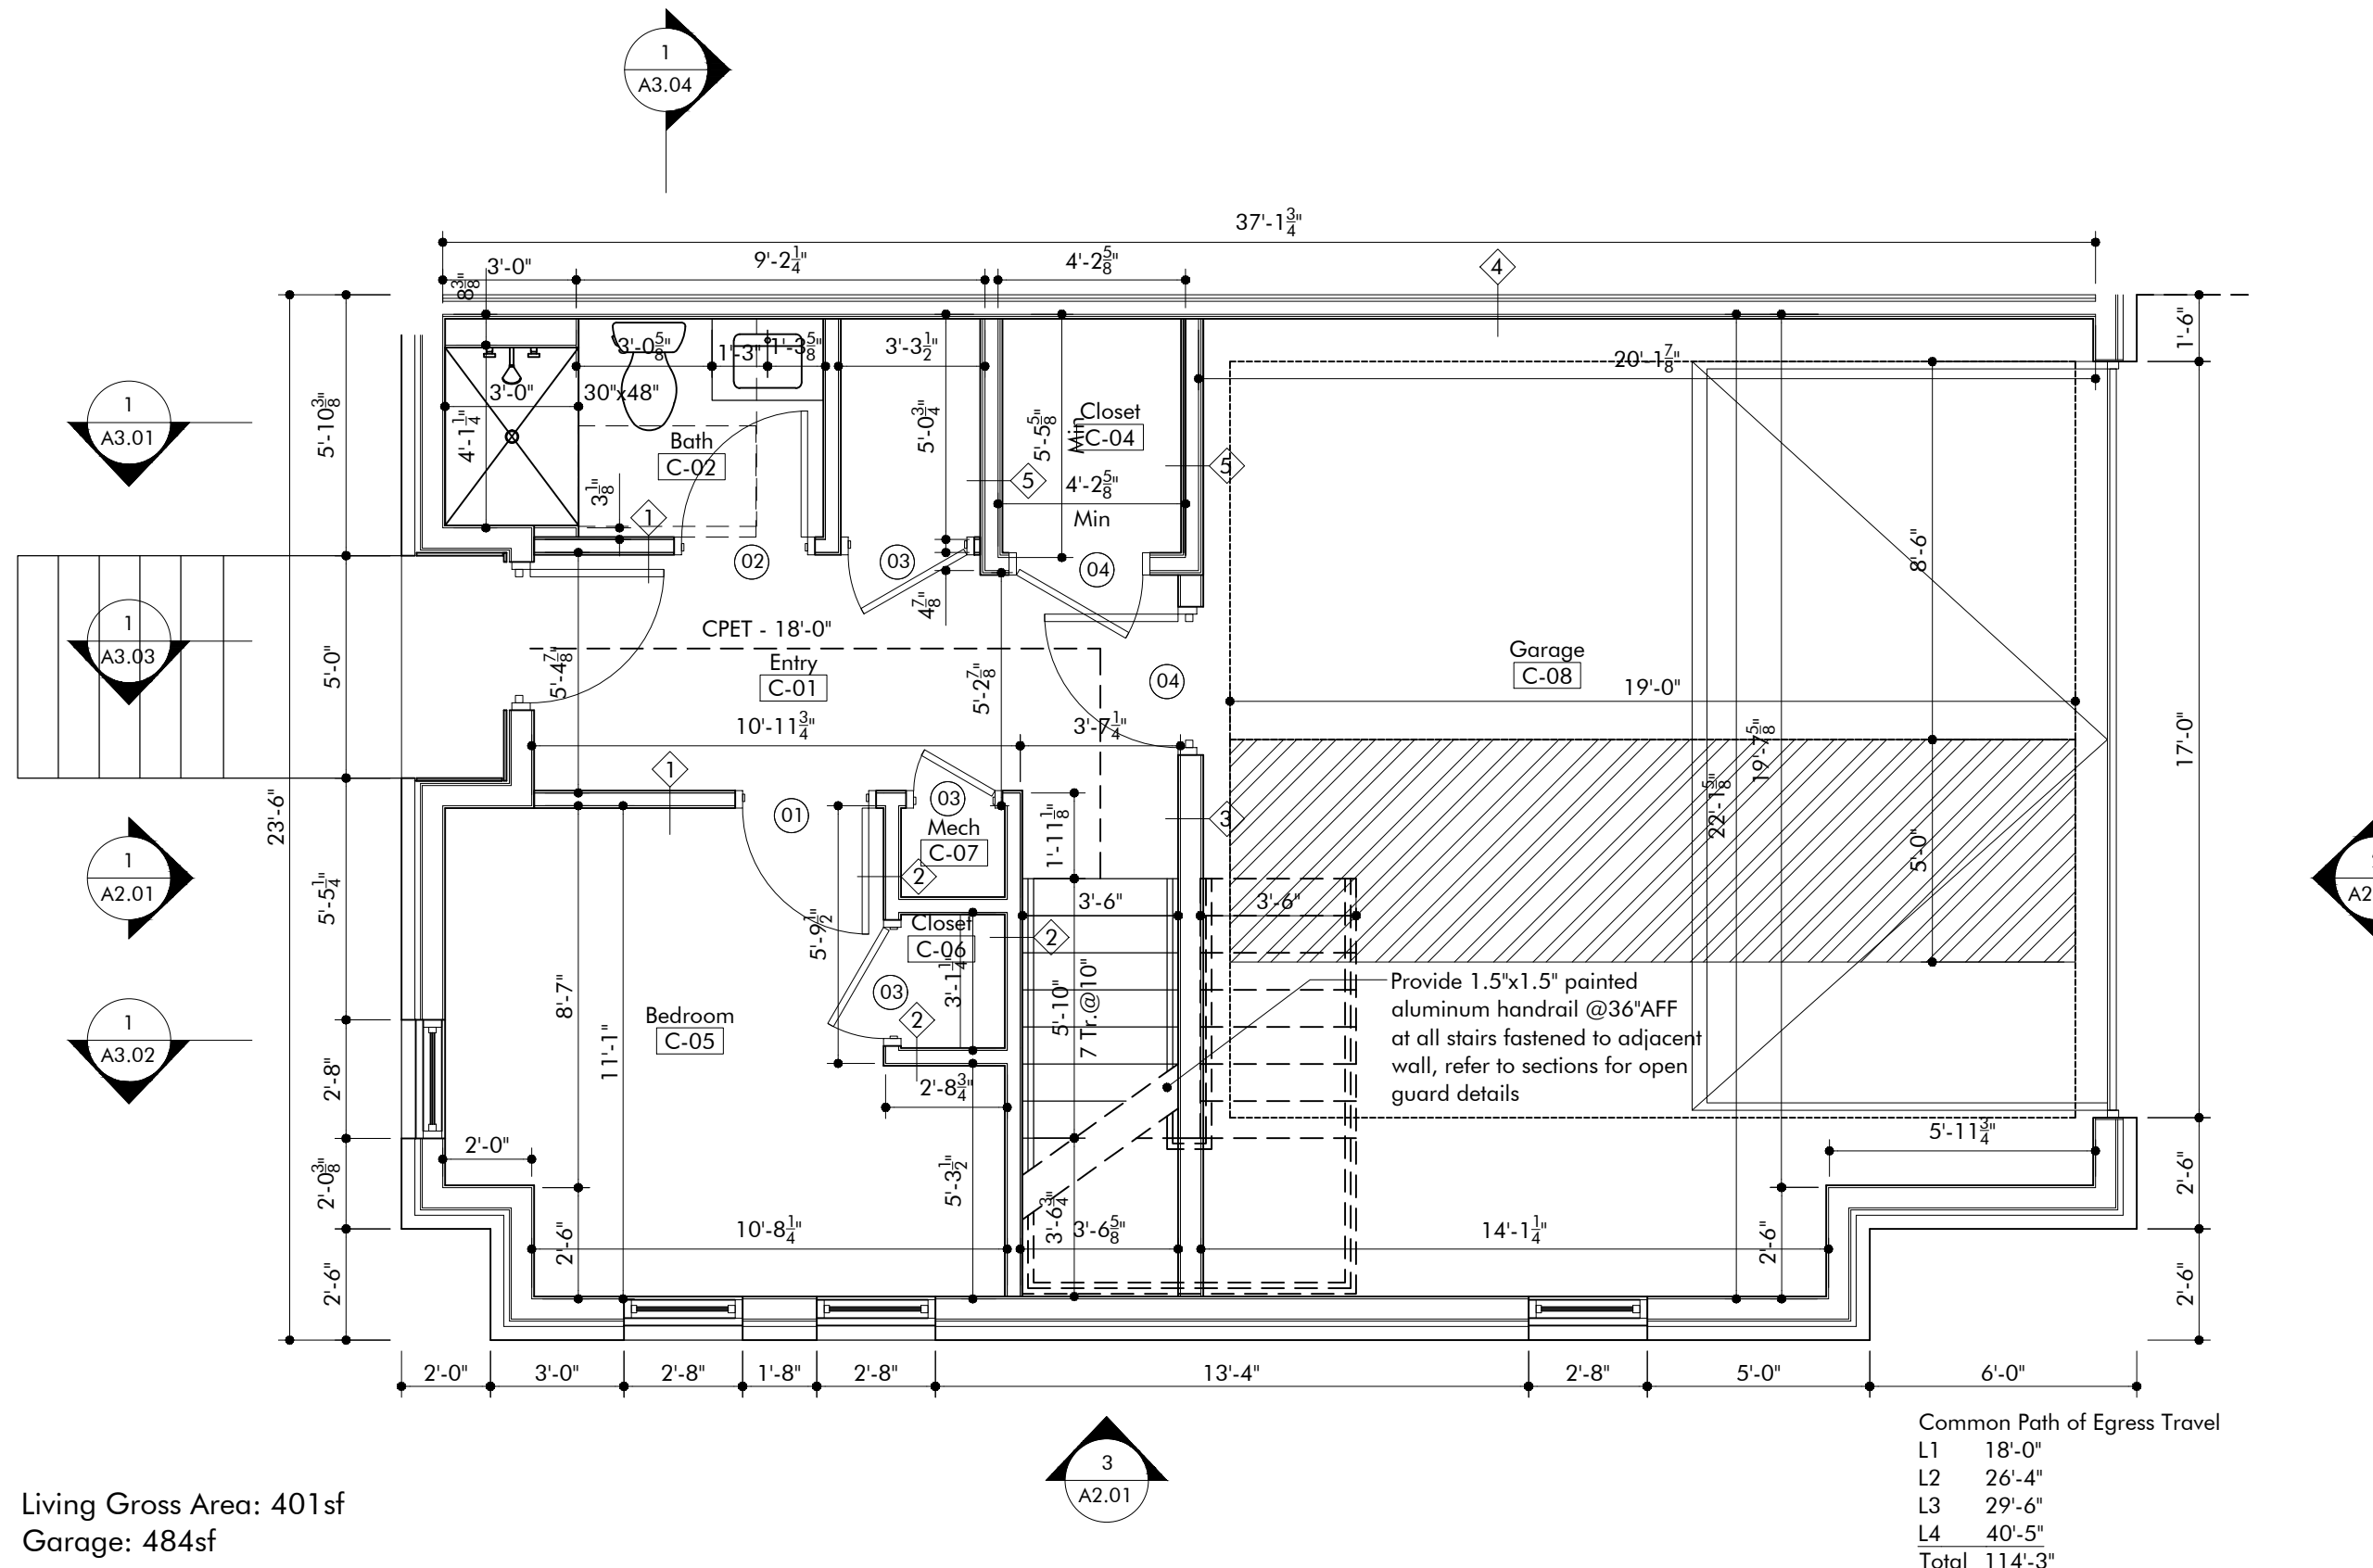

1 Ground Floor Plan
1/4" = 1'-0"

233 Belltower Lane
Holy Family Residential Development

233 Belltower Lane
Pittsburgh, PA 15201

Indovina
Associates
Architects

3185 Penn Avenue
Pittsburgh, PA 15201
p 412.363.3800
f 412.248.4185



All dimensions and existing conditions shall be checked and verified by Contractor at the site. Any discrepancy shall be reported to the Architect in writing.
© Indovina Associates Architects, L.L.C. 2022

Project Number 1846
Date 05.22.2024
Revisions

Floor Plans
Sheet No.

A-1.01

