


V-7000

SERVICE: LIQUID ENVIRONMENTAL TANK
 OD: 1'-4"OD
 LENGTH: 2'-5 1/4"OAL
 MATERIAL: SA-414G

P&ID BILL OF MATERIAL		
QTY	TAG	DESCRIPTION
1	BA-002	1" BALL VALVE STAINLESS FULL-PORT (PA79)
1	CV-001	1" CHECK VALVE STAINLESS (PA83)
1	CV-004	2" CHECK VALVE STAINLESS (PA84)
1	LG-1000	LEVEL GAUGE COCKS (JM7009 & JM7010)
1	LS-1000	JATCO LEVEL CONTROL (JM7011 SM-P)
1	P-001	1" PNEUMATIC PUMP (J7000DP1)
1	PY-1000	1/4" 3-WAY PILOT VALVE JM5008x

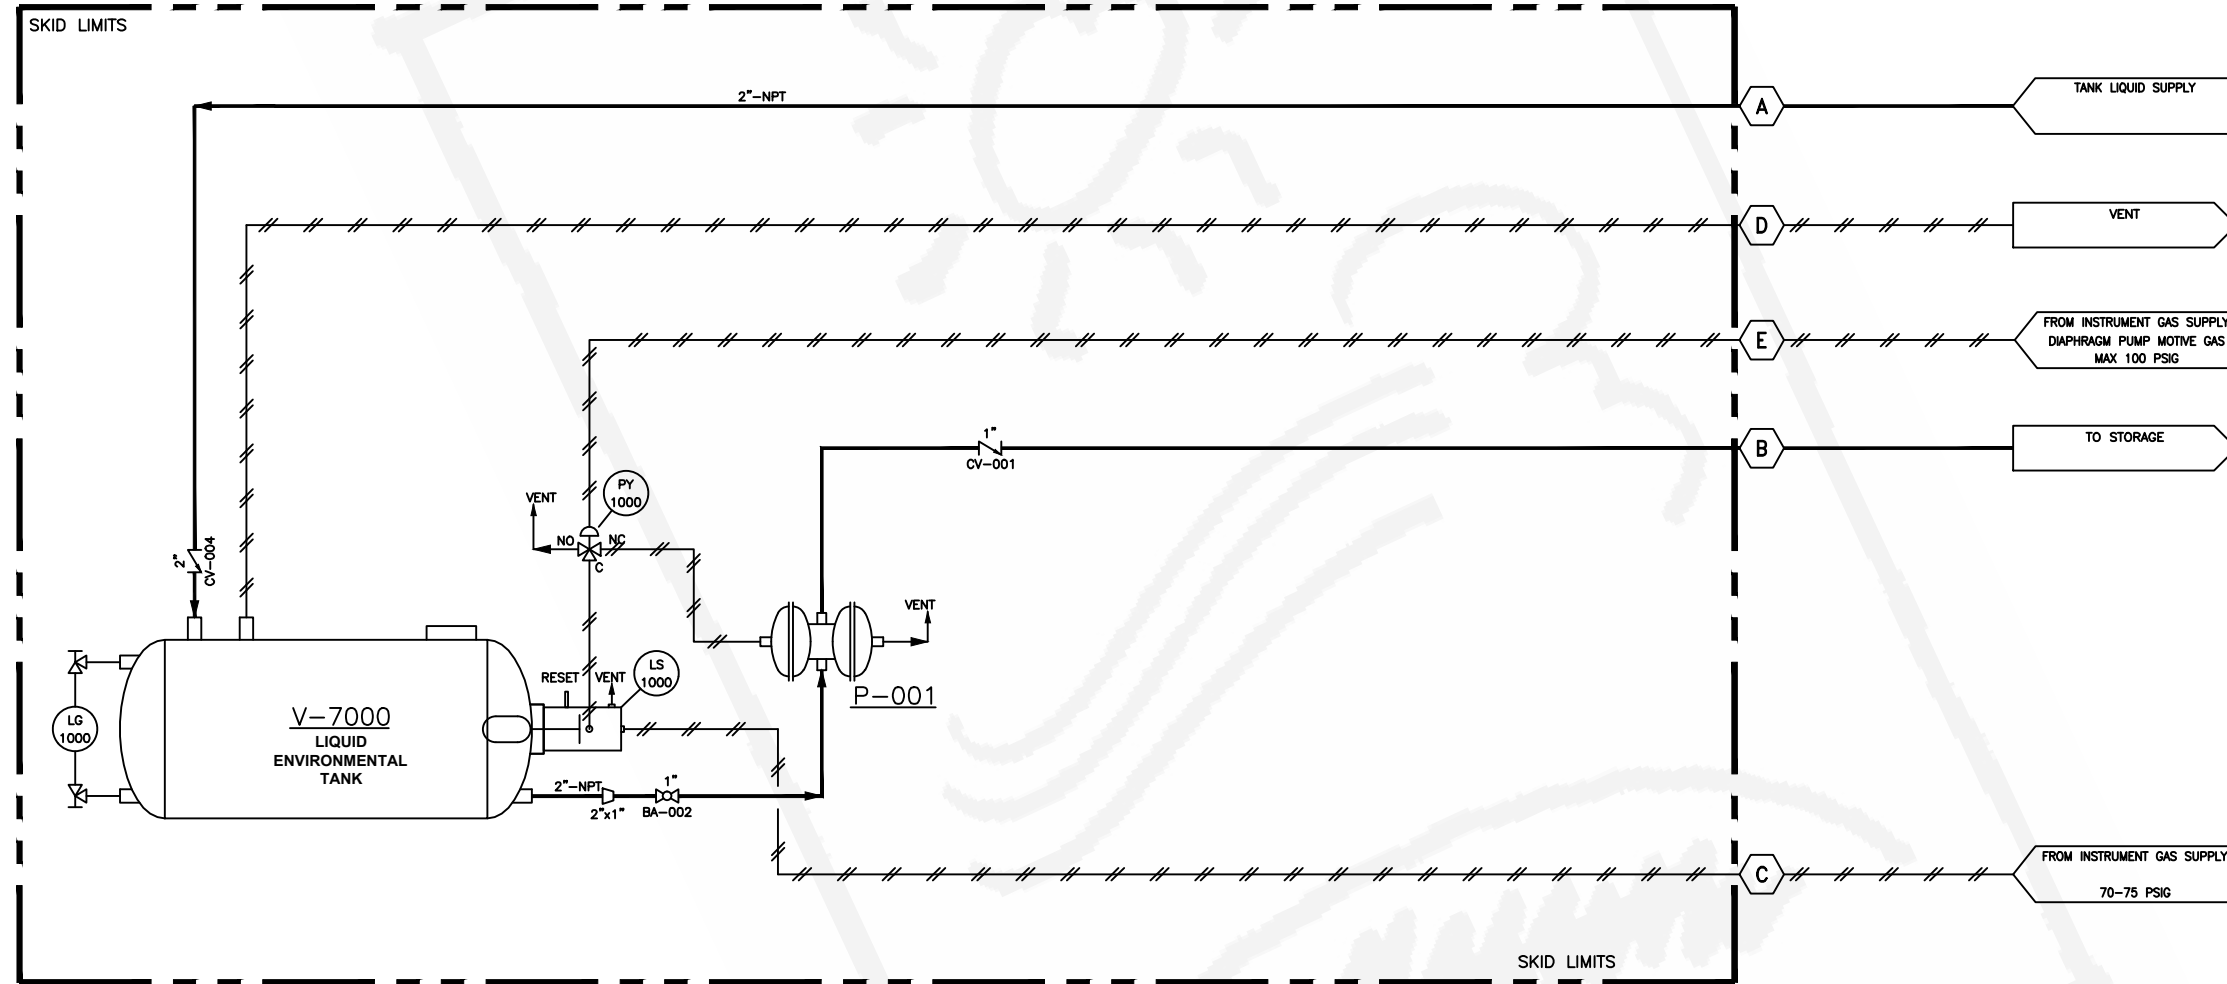

REV	DESCRIPTION	DATE	BY	CHK
B	REVISED CONNECTION DESCRIPTIONS	08/15/23	SWK	-
A	ISSUED FOR APPROVAL	04/11/23	SWK	-

THIS DRAWING AND ITS CONTENTS ARE THE PROPERTY OF JATCO, INC. AND SHALL NOT BE USED, REPRODUCED OR DISCLOSED EXCEPT IN ACCORDANCE WITH ITS WRITTEN PERMISSION.



JATCO, INC.
 ENVIRONMENTAL
 PROTECTION
 EQUIPMENT
 244 N.W. 111th St., Oklahoma City, OK 73114
 Tel: 405-755-4100 Fax: 405-755-4101

DATE	DRAWN	CHECKED	APPROVED
04/11/23	BT	SWK	----
CLIENT			
TITLE			
P&ID SM-P TANK W/PUMP - FULL PNEUMATIC J7000 DP1			
SCALE: AS NOTED		S.O.#	
DRAWING NUMBER	SHEETS	REV	
23100	SHT# 1 OF 1	B	

LEGEND				
MK	QTY	SIZE	RATING	SERVICE
A	1	2"	150 RF	TANK LIQUID SUPPLY
B	1	1"	150 RF	LIQUID OUTLET
C	1	1/2"	TUBING	INSTRUMENT GAS SUPPLY
D	1	1/2"	TUBING	VENT
E	1	1/2"	TUBING	DIAPHRAGM PUMP MOTIVE GAS