


CONSTRUCTION NOTES

- SYMBOL: (M) TYPICAL
- 3 MECHANICAL ELECTRICAL
- 3.01 OUTDOOR CONDENSING UNIT 208V, -1PH, -34.3 MCA, PROVIDE NEMA 3R 60A/2P DISCONNECT SWITCH & CIRCUIT AS SHOWN. -SEE DETAIL D-3/E4.0
- 3.02 OUTDOOR CONDENSING UNIT 208V, -1PH, -34.3 MCA, PROVIDE NEMA 3R 30A/2P DISCONNECT SWITCH & CIRCUIT AS SHOWN. -SEE DETAIL D-3/E4.0
- 3.03 OUTDOOR CONDENSING UNIT 208V, -1PH, -28.5 MCA, PROVIDE NEMA 3R 60A/2P DISCONNECT SWITCH & CIRCUIT AS SHOWN. -SEE DETAIL D-3/E4.0
- 3.04 FOR MAINTENANCE OF ROOF MOUNTED HVAC EQUIPMENT PROVIDE ROOF MOUNTED WEATHERPROOF GFCI DUPLEX RECEPTACLE. -SEE DETAIL D-4/E4.0

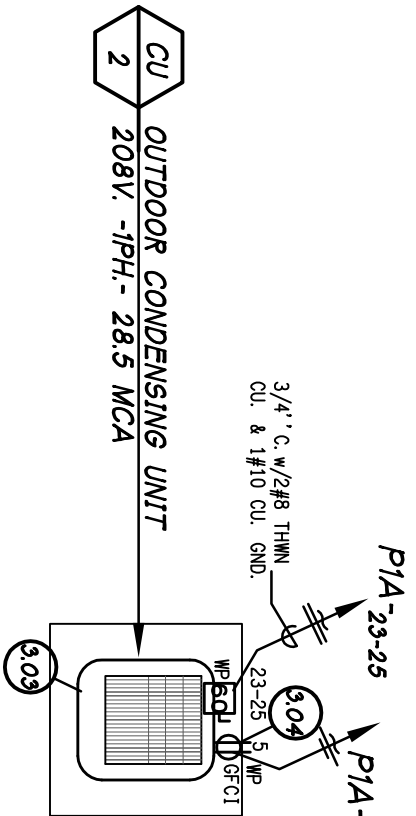

MECHANICAL ELECTRICAL PLAN – PARTIAL ROOF

MULLER & ASSOCIATES, INC. REGISTERED PROFESSIONAL ENGINEER
NO. 16288
DATE 08/10/10
REGISTERED ELECTRICAL ENGINEER
FAY (08/09/08)

MULLER & ASSOCIATES, INC.
1414 L STREET
MODESTO, CA 95354
209 575 4374
WWW.MULLER-AND-ASSOCIATES.COM

SCALE: 1/4"=1'-0"

REVISIONS:	△ CITY PLAN CHK: 08-10
DRAWN: CAL	
DATE: 08-20-10	
FILE:	
JOB: 10-440	
PRINT DATE:	
E3.0	

TENANT IMPROVEMENT FOR:

GRANITE REALTY

CORNERSTONE MALL
2000 BRIGGSMORE
MODESTO, CALIFORNIA

L Street Architects
l i m i t e d

1414 L Street
Modesto, California 95354
209 575 4374
209 575 4374 Fax
www.lstreetarchitects.com