



SITE PLAN (1:1000)


MONTAGUE ROAD ELEVATION

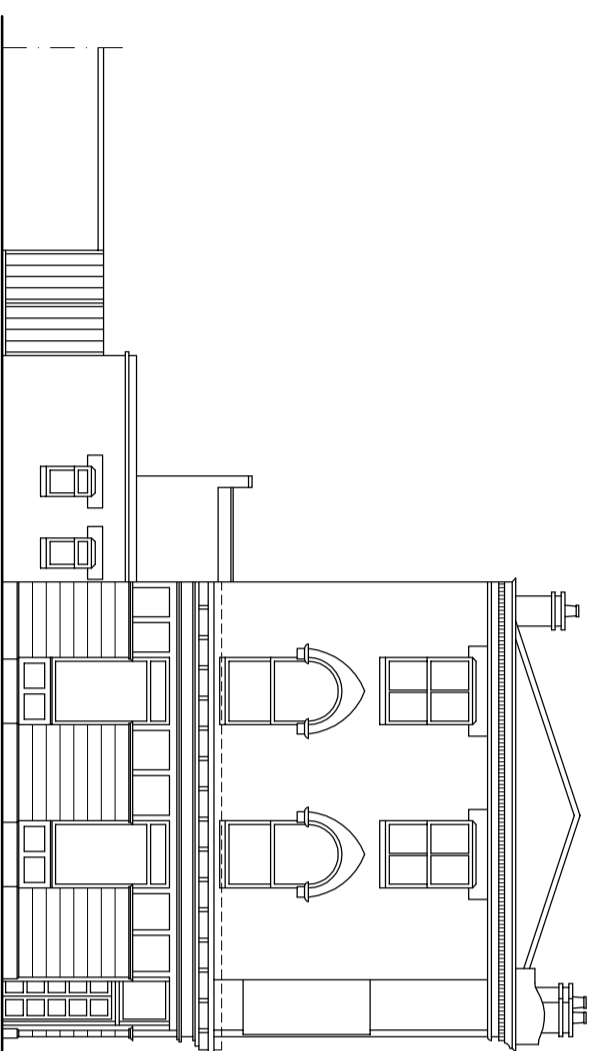

SANDRINGHAM ROAD ELEVATION

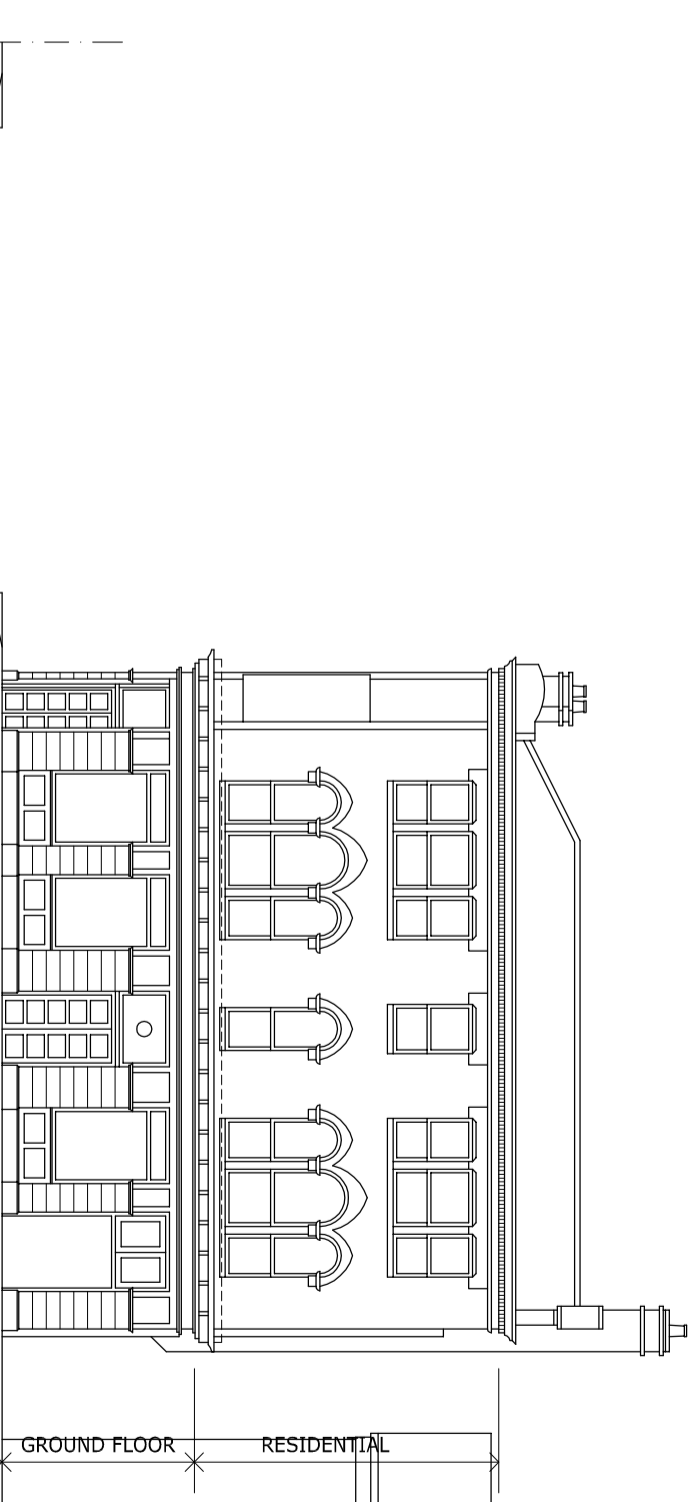

ADJOINING PROPERTY REAR ENTRANCE AND YARD EXISTING COMMERCIAL PREMISES PAVEMENT SANDRINGHAM ROAD PAVEMENT MONTAGUE ROAD PAVEMENT EXISTING COMMERCIAL PREMISES ADJOINING HOUSING

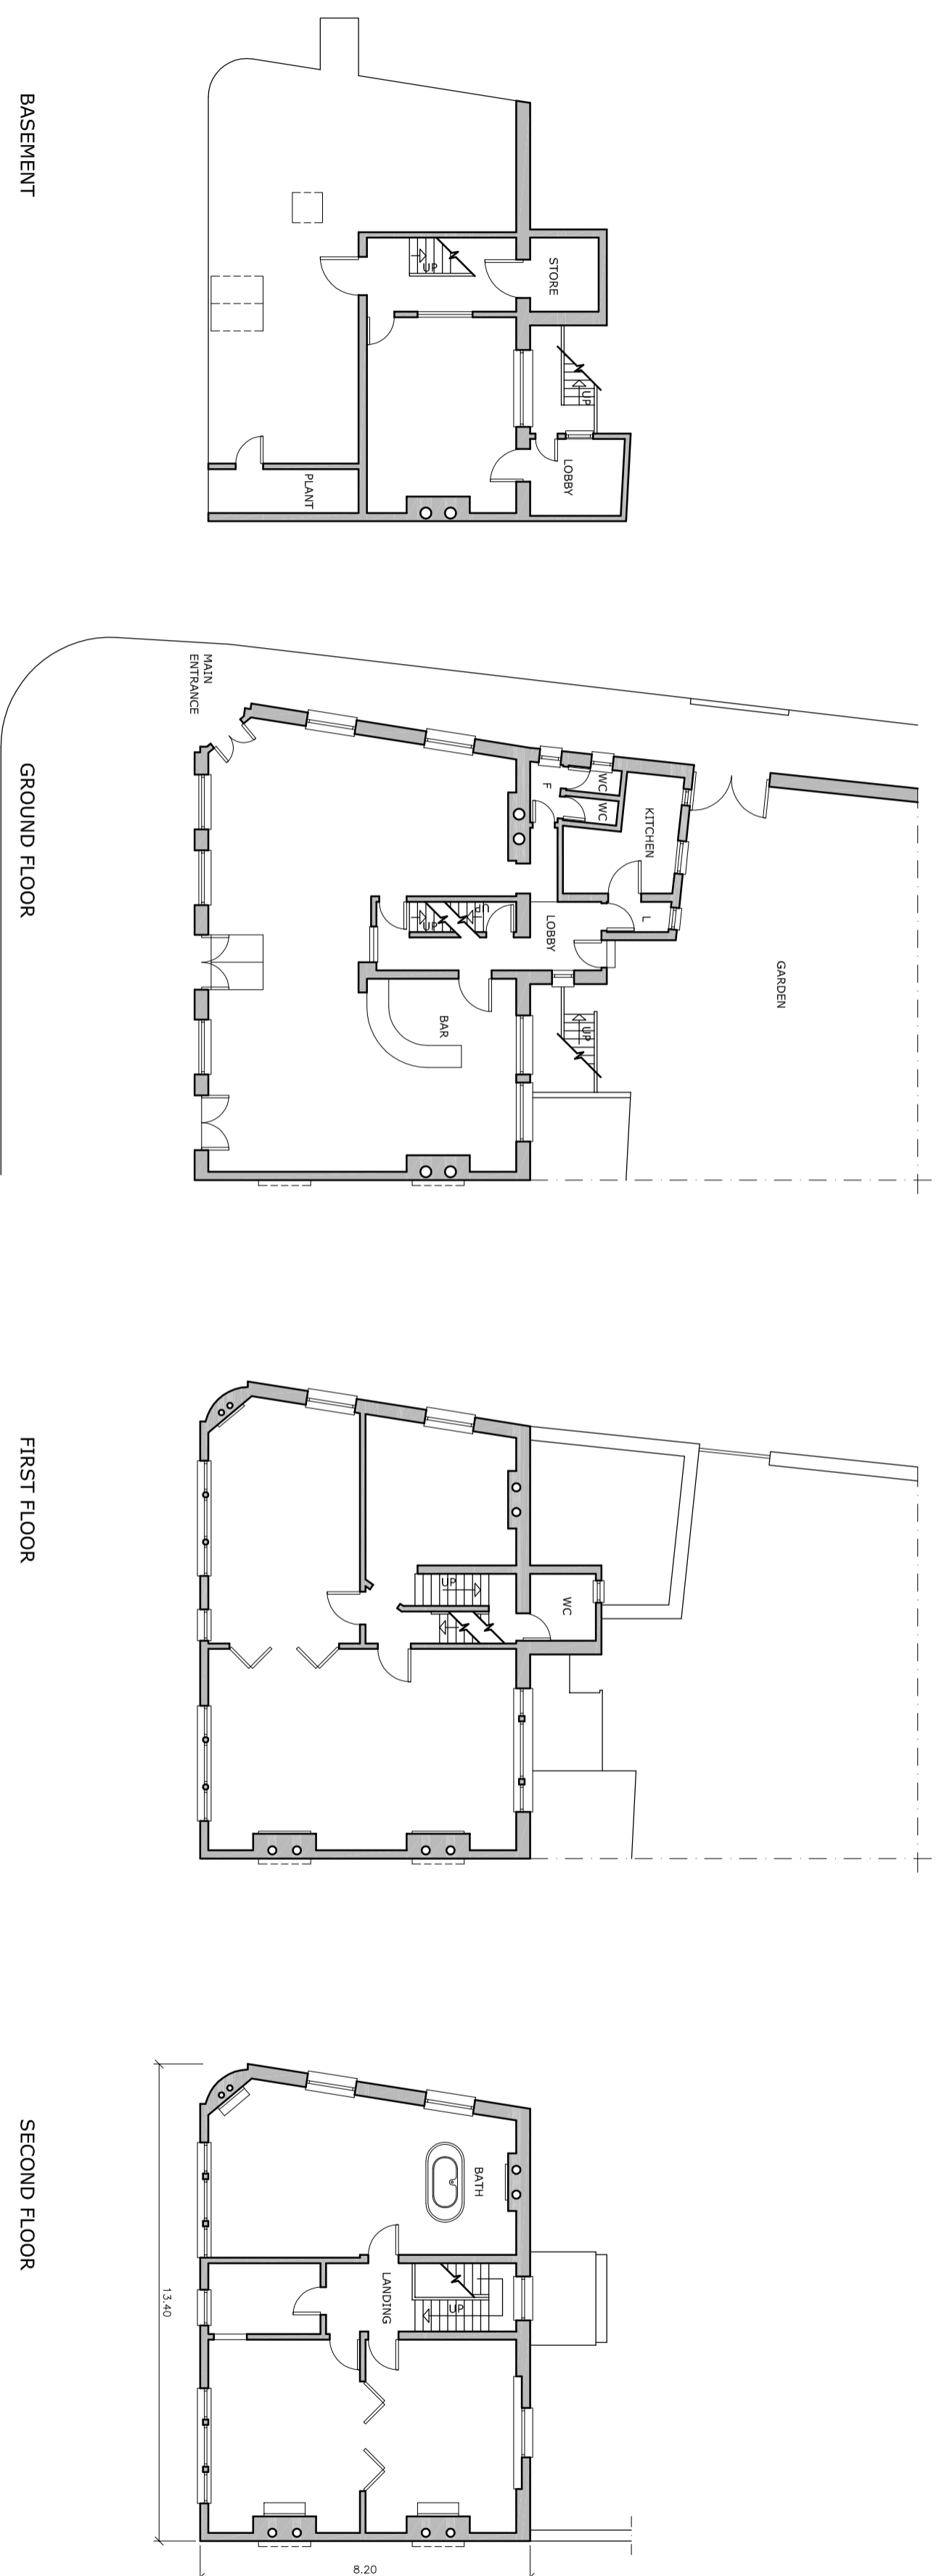


BASEMENT

GROUND FLOOR

FIRST FLOOR

SECOND FLOOR

THE ROOST, 142 SANDRINGHAM RD


Mark Muir & Co
 Architects & Designers
 29 Hamstead Hill Gardens
 London NW3 2PJ
 Telephone 0171 435 8453

Title **PLANS & ELEVATIONS -**
 AS EXISTING
 Project No 9623/001
 Scale 1:100 Date NOV 96