


The use of these plans and specifications shall be restricted to the specific site for which they were prepared and publication thereof shall be expressly limited to such use. Reuse, reproduction or publication by any method, in whole or in part, is prohibited. Title to the plans and specifications remains with ANDERSON ARCHITECTS INC. without prejudice. Visual contact with these plans and specifications shall constitute prima facie evidence of the acceptance of the restrictions.

Client:  
**Cypress Group**  
 20640 Third Street, Suite 600  
 Saratoga, CA 95070

Project:  
**"Mavericks Apartments"**  
**12-Unit Apartment Project**  
 South West Corner of Coronado Street & Avenue Portola  
 El Granada, California

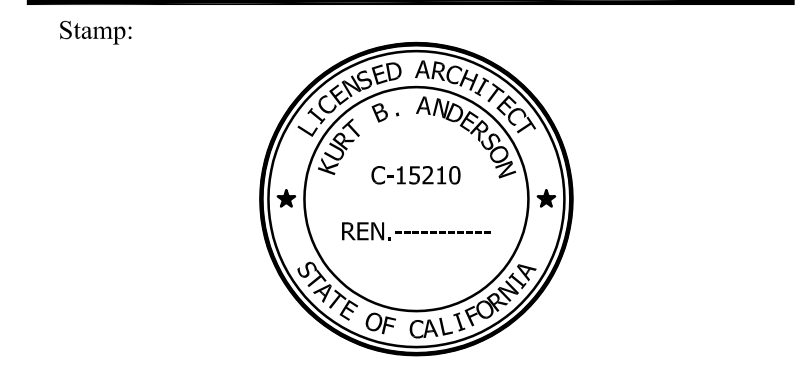

Issued For		
No.	Description	Date
0	PRELIMINARY SUBMITTAL	01/21/14
1	DESIGN REVIEW SUBMITTAL	04/17/14
2		
3		
4		
5		
6		
7		
8		
9		
10		
11		
12		
13		
14		
15		
16		
17		
18		
19		
20		

Issued Date: 04/17/14  
 Scale: 1" = 10'-0"  
 Drawn By: ANN  
 Checked By: KBA  
 Sheet Title:

*Site Plan*

