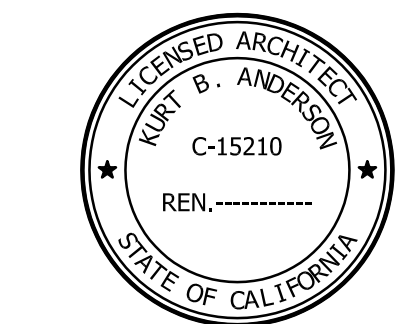


The use of these plans and specifications shall be restricted to the specific site for which they were prepared and publication thereof shall be expressly limited to such use. Reuse, reproduction or publication by any method, in whole or in part, is prohibited. Title to the plans and specifications remains with ANDERSON ARCHITECTS INC. without prejudice. Visual contact with these plans and specifications shall constitute prima facie evidence of the acceptance of the restrictions.

Client:
Cypress Group
 20640 Third Street, Suite 600
 Saratoga, CA 95070

Project:
"Mavericks Apartments"
 12-Unit Apartment Project
 South West Corner of Coronado Street & Avenue Portola
 El Granada, California

Stamp:


Issued For


No.	Description	Date
0	PRELIMINARY SUBMITTAL	01/21/14
1	DESIGN REVIEW SUBMITTAL	04/17/14
2		
3		
4		
5		
6		
7		
8		
9		
10		
11		
12		
13		
14		
15		
16		
17		
18		
19		
20		

Issued Date: 04/17/14
 Scale: AS NOTED
 Drawn By: ANN
 Checked By: KBA

Sheet Title:
Residential Level 1 & 2 Floor Plans

Sheet No.:

A-3.0
 File: P:/ Job: -

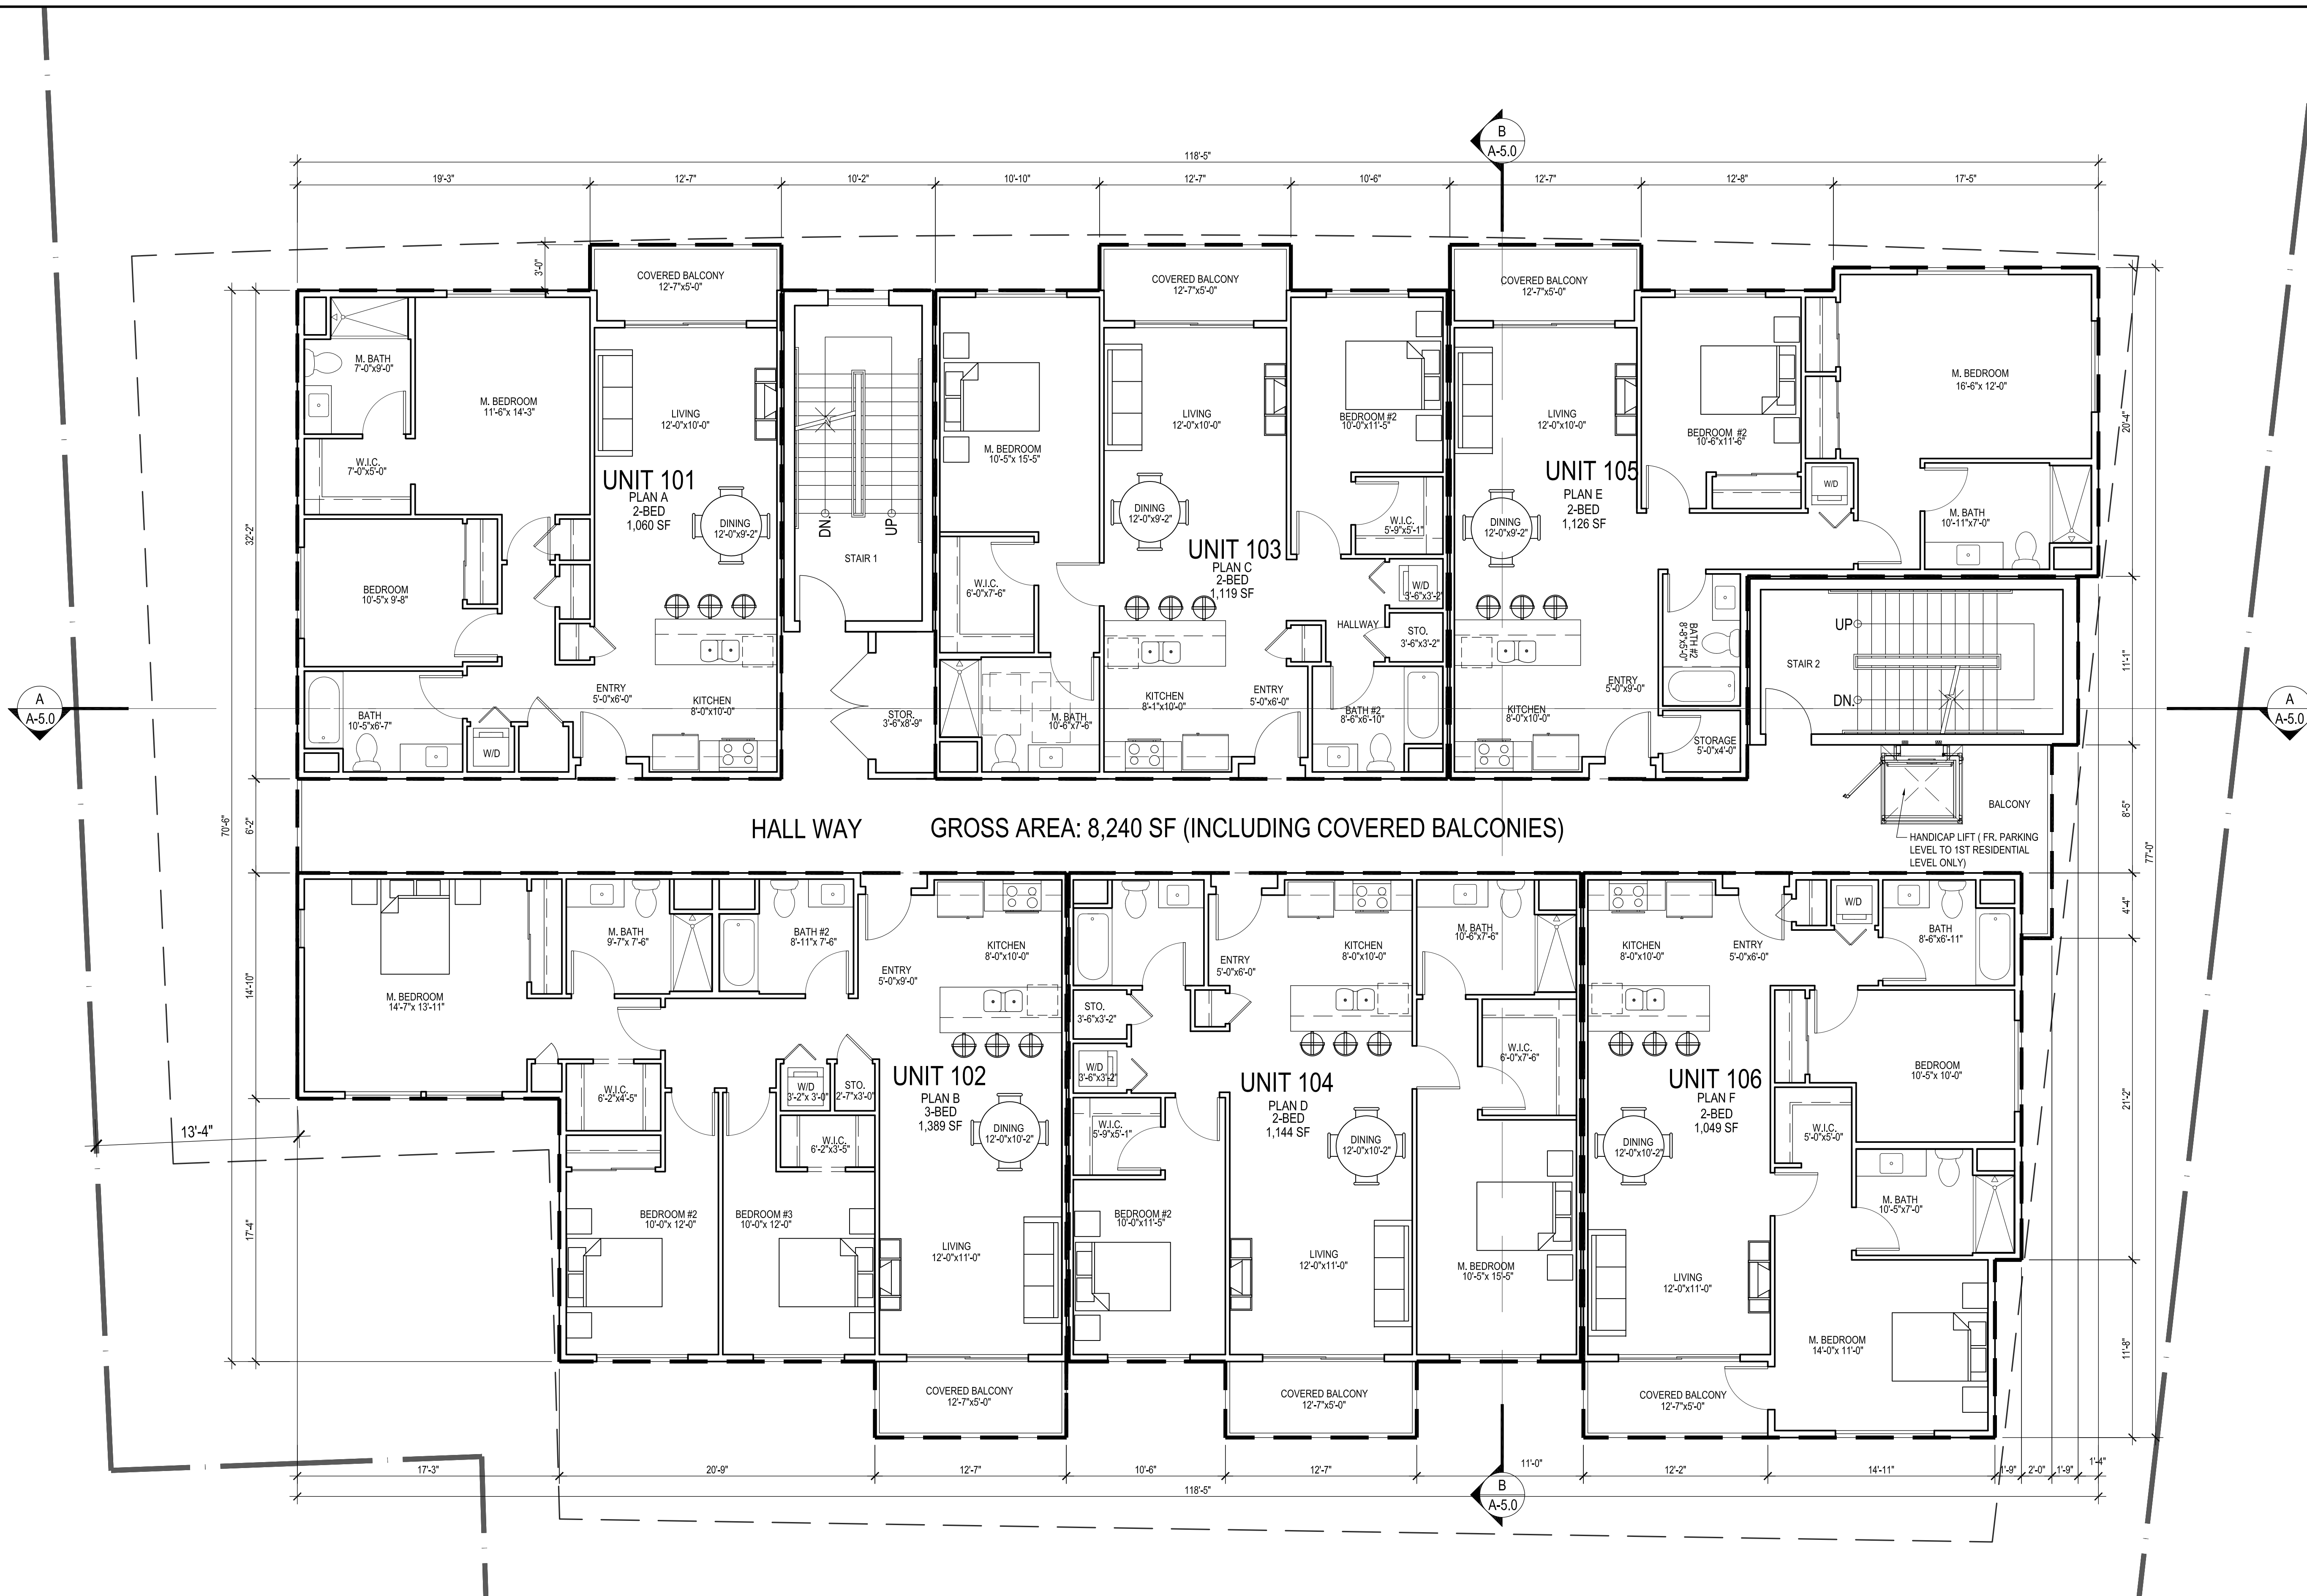

HALL WAY GROSS AREA: 8,240 SF (INCLUDING COVERED BALCONIES)