


The use of these plans and specifications shall be restricted to the specific site for which they were prepared and publication thereof shall be expressly limited to such use. Reuse, reproduction or publication by any method, in whole or in part, is prohibited. Title to the plans and specifications remains with ANDERSON ARCHITECTS INC. without prejudice. Visual contact with these plans and specifications shall constitute prima facie evidence of the acceptance of the restrictions.

Client:
Cypress Group
20640 Third Street, Suite 600
Saratoga, CA 95070

Project:
"Mavericks Apartments"
12-Unit Apartment Project
South West Corner of Coronado Street & Avenue Portola
El Granada, California

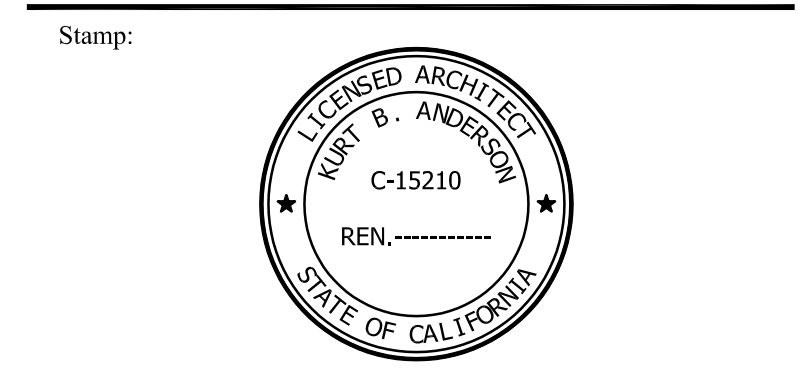


Issued For

No.	Description	Date
0	PRELIMINARY SUBMITTAL	01/21/14
1	DESIGN REVIEW SUBMITTAL	04/17/14
2		
3		
4		
5		
6		
7		
8		
9		
10		
11		
12		
13		
14		
15		
16		
17		
18		
19		
20		

Issued Date: 04/17/14
Scale: As Noted
Drawn By: ANN
Checked By: KBA
Sheet Title:

Exterior Elevations

Sheet No.:
A-4.0
File: P:/ Job: -

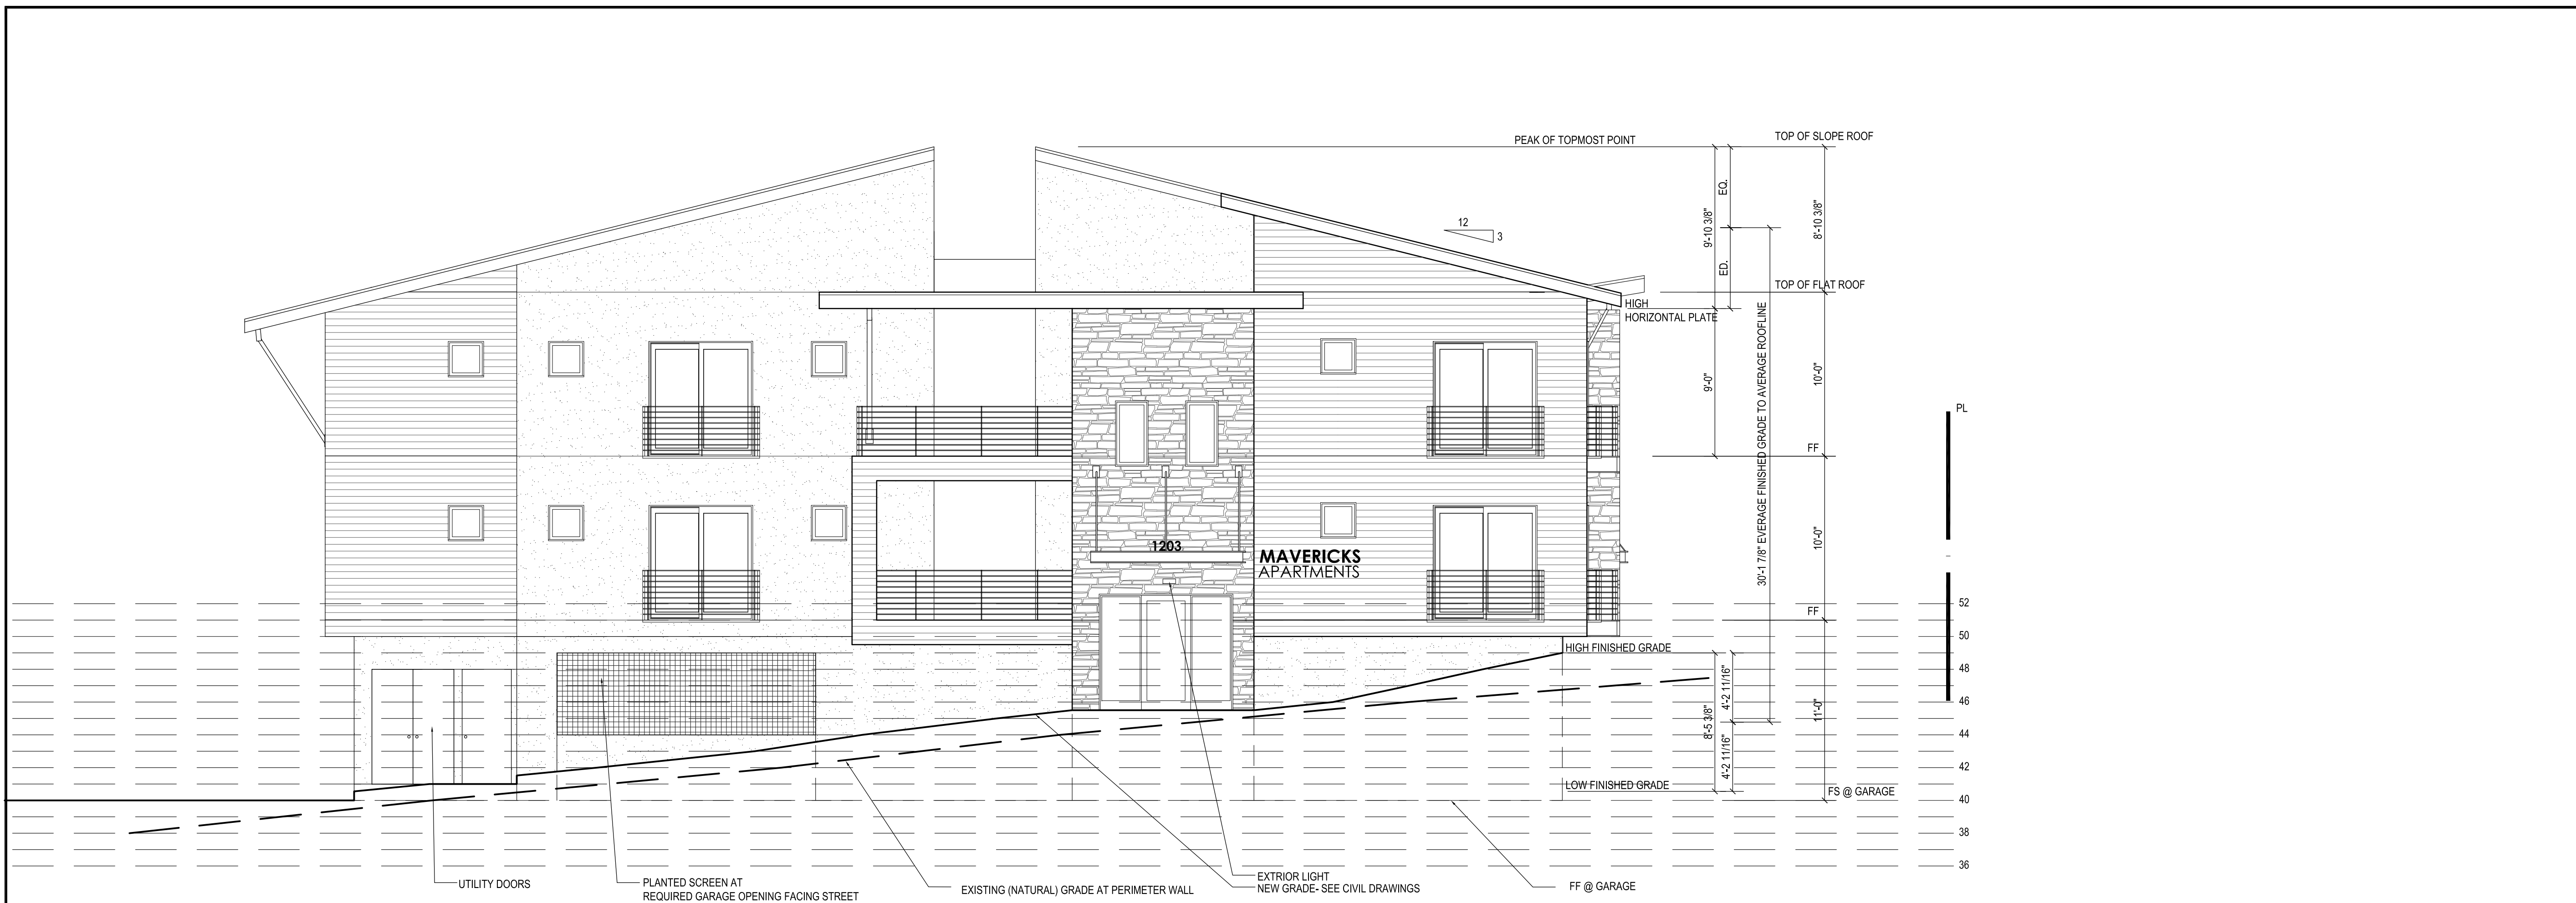

1 AVENUE PORTOLA ELEVATION
3/16"=1'-0"



2 CORONADO STREET ELEVATION
3/16"=1'-0"