



Gross Area: 607sf
Roof Deck: 228 sf

4 Roof Deck Floor Plan
1/4" = 1'-0"

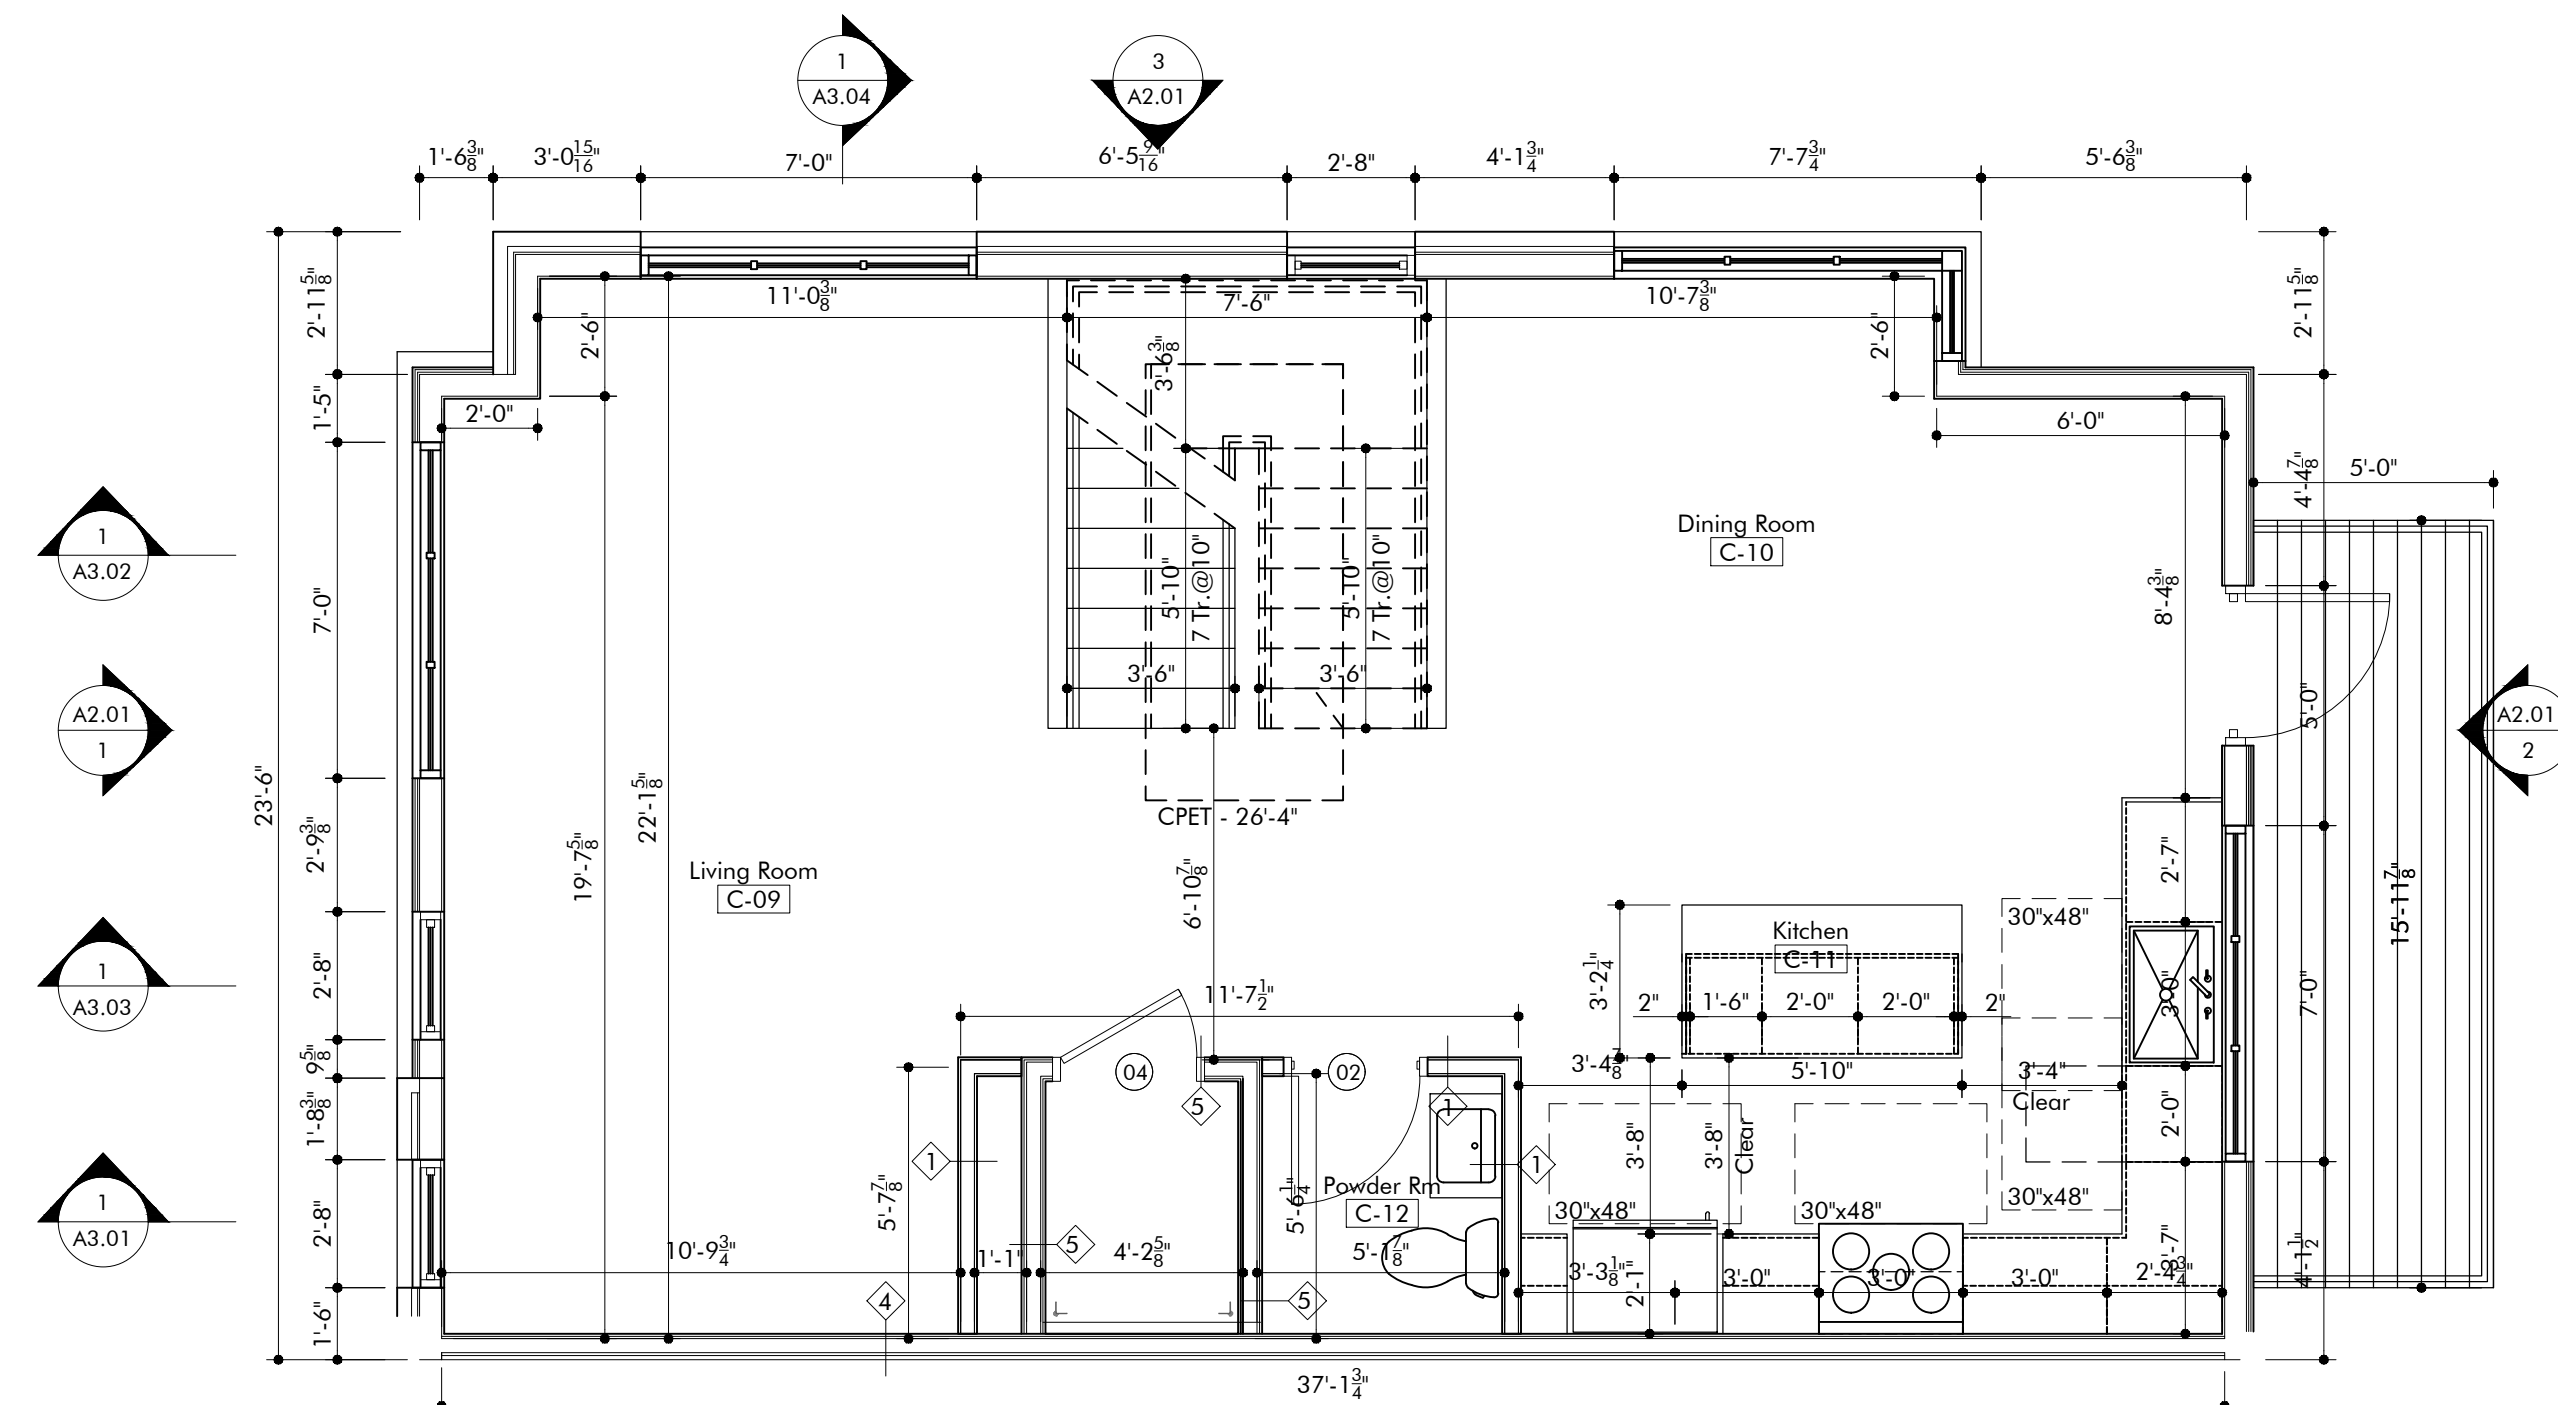


Gross Area: 882sf
Deck: 80 sf

2 Level 2 Floor Plan
1/4" = 1'-0"

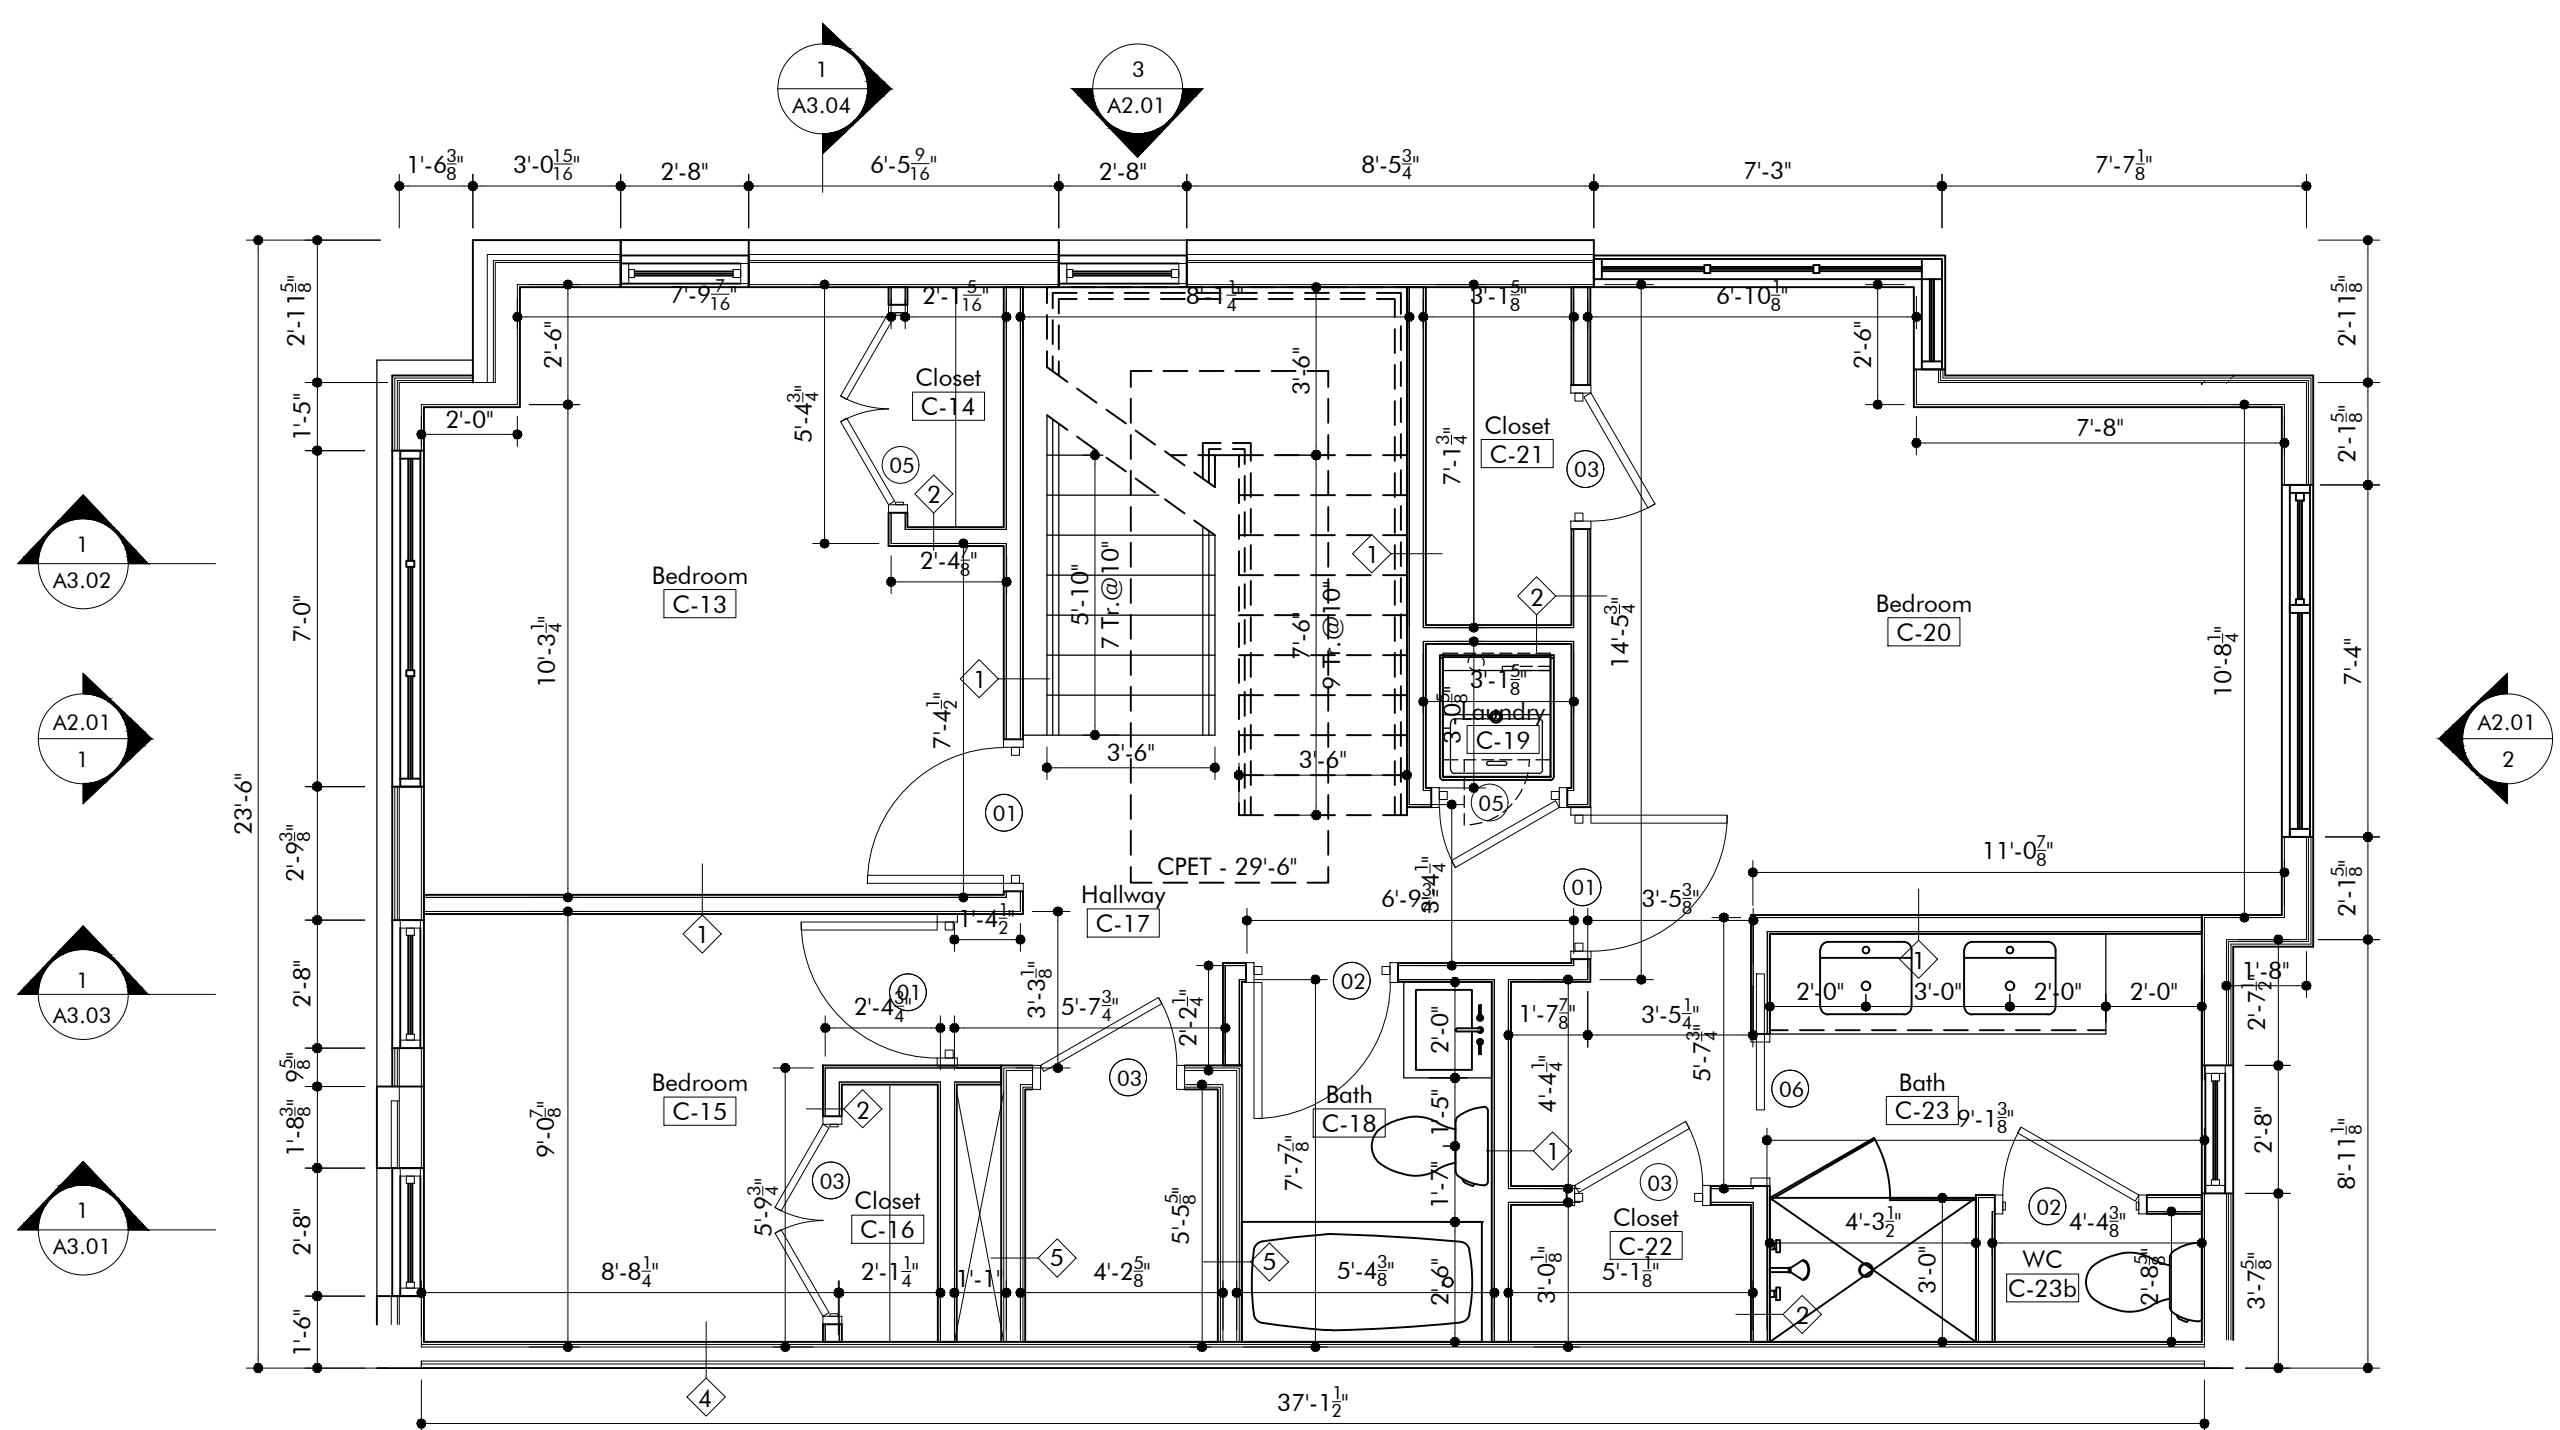


3 Level 3 Floor Plan
1/4" = 1'-0"

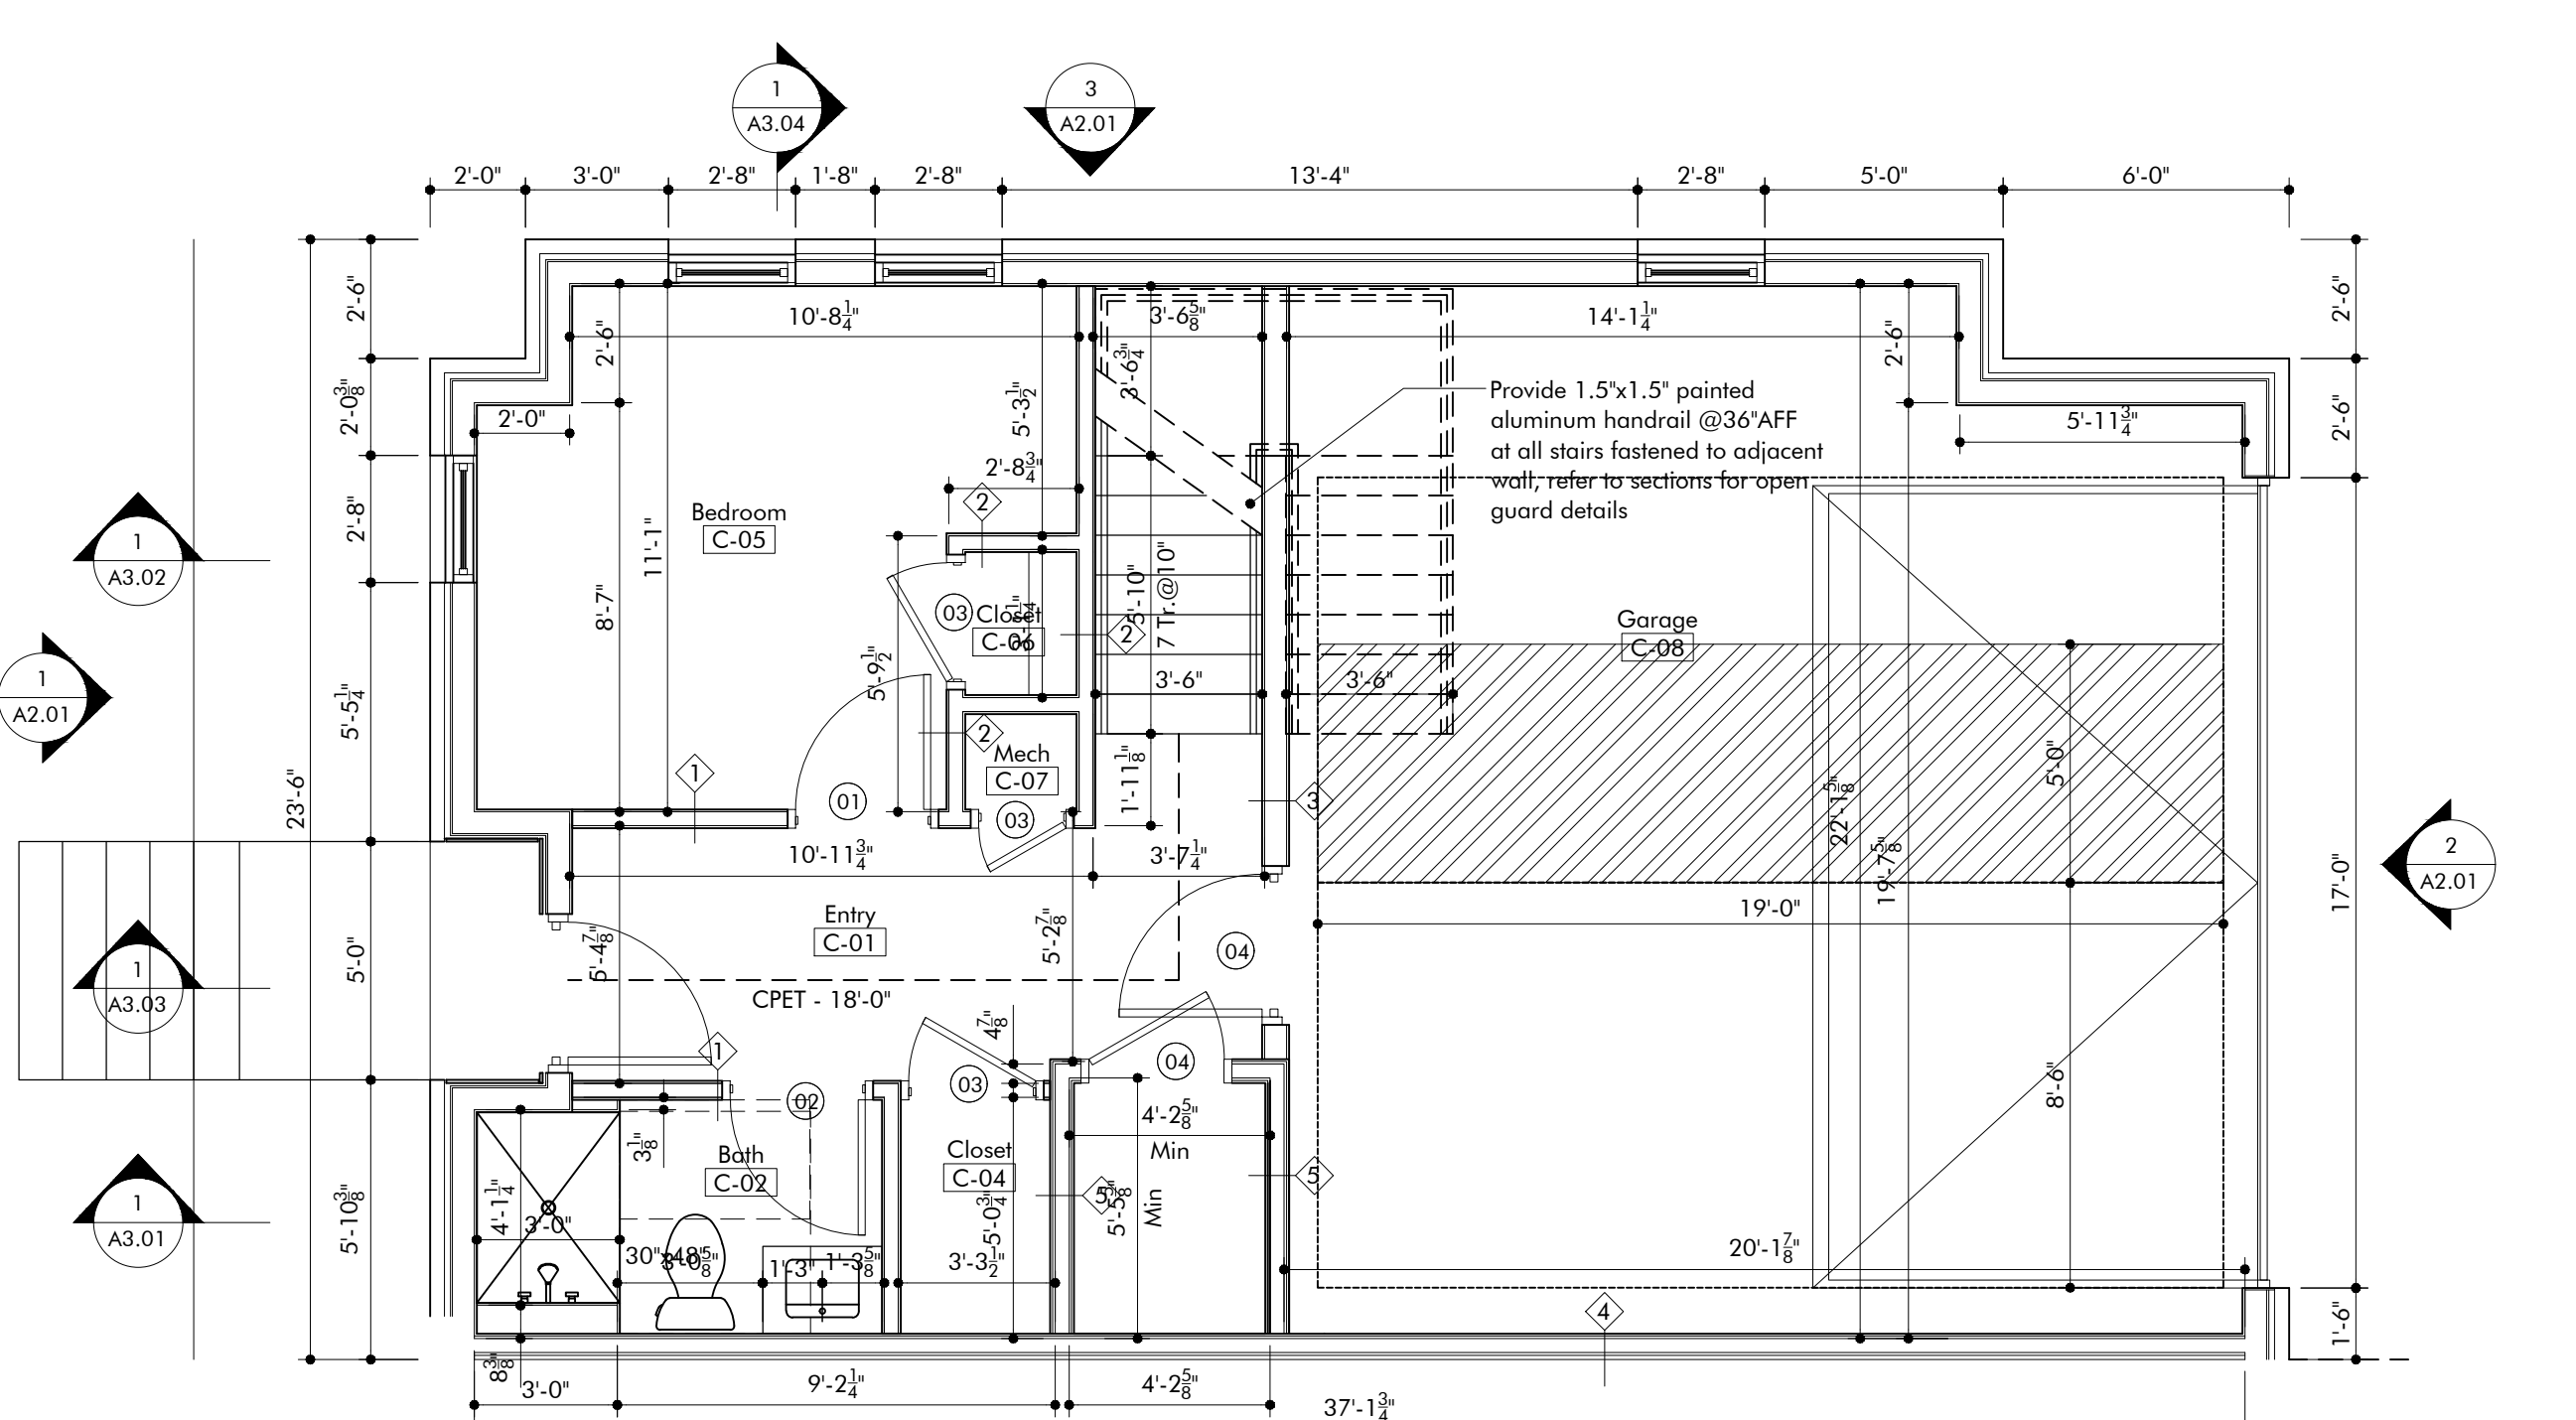

Living Gross Area: 401sf
Garage: 484sf

1 Ground Floor Plan
1/4" = 1'-0"

Common Path of Egress Travel
L1 18'-0"
L2 26'-4"
L3 29'-6"
L4 40'-5"
Total 114'-3"

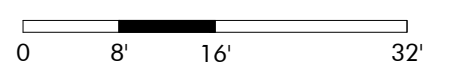

231 Belltower Lane

Holy Family Residential Development

231 Belltower Lane
Pittsburgh, PA 15201

Indovina Associates Architects

3185 Penn Avenue
Pittsburgh, PA 15201
p 412.363.3800
f 412.248.4155



All dimensions and existing conditions shall be checked and verified by Contractor at the site. Any discrepancy shall be reported to the Architect in writing.
© Indovina Associates Architects, L.L.C. 2022

Project Number 1846
Date 05.22.2024
Revisions

Type C - Floor Plans

Sheet No.

A-1.01