

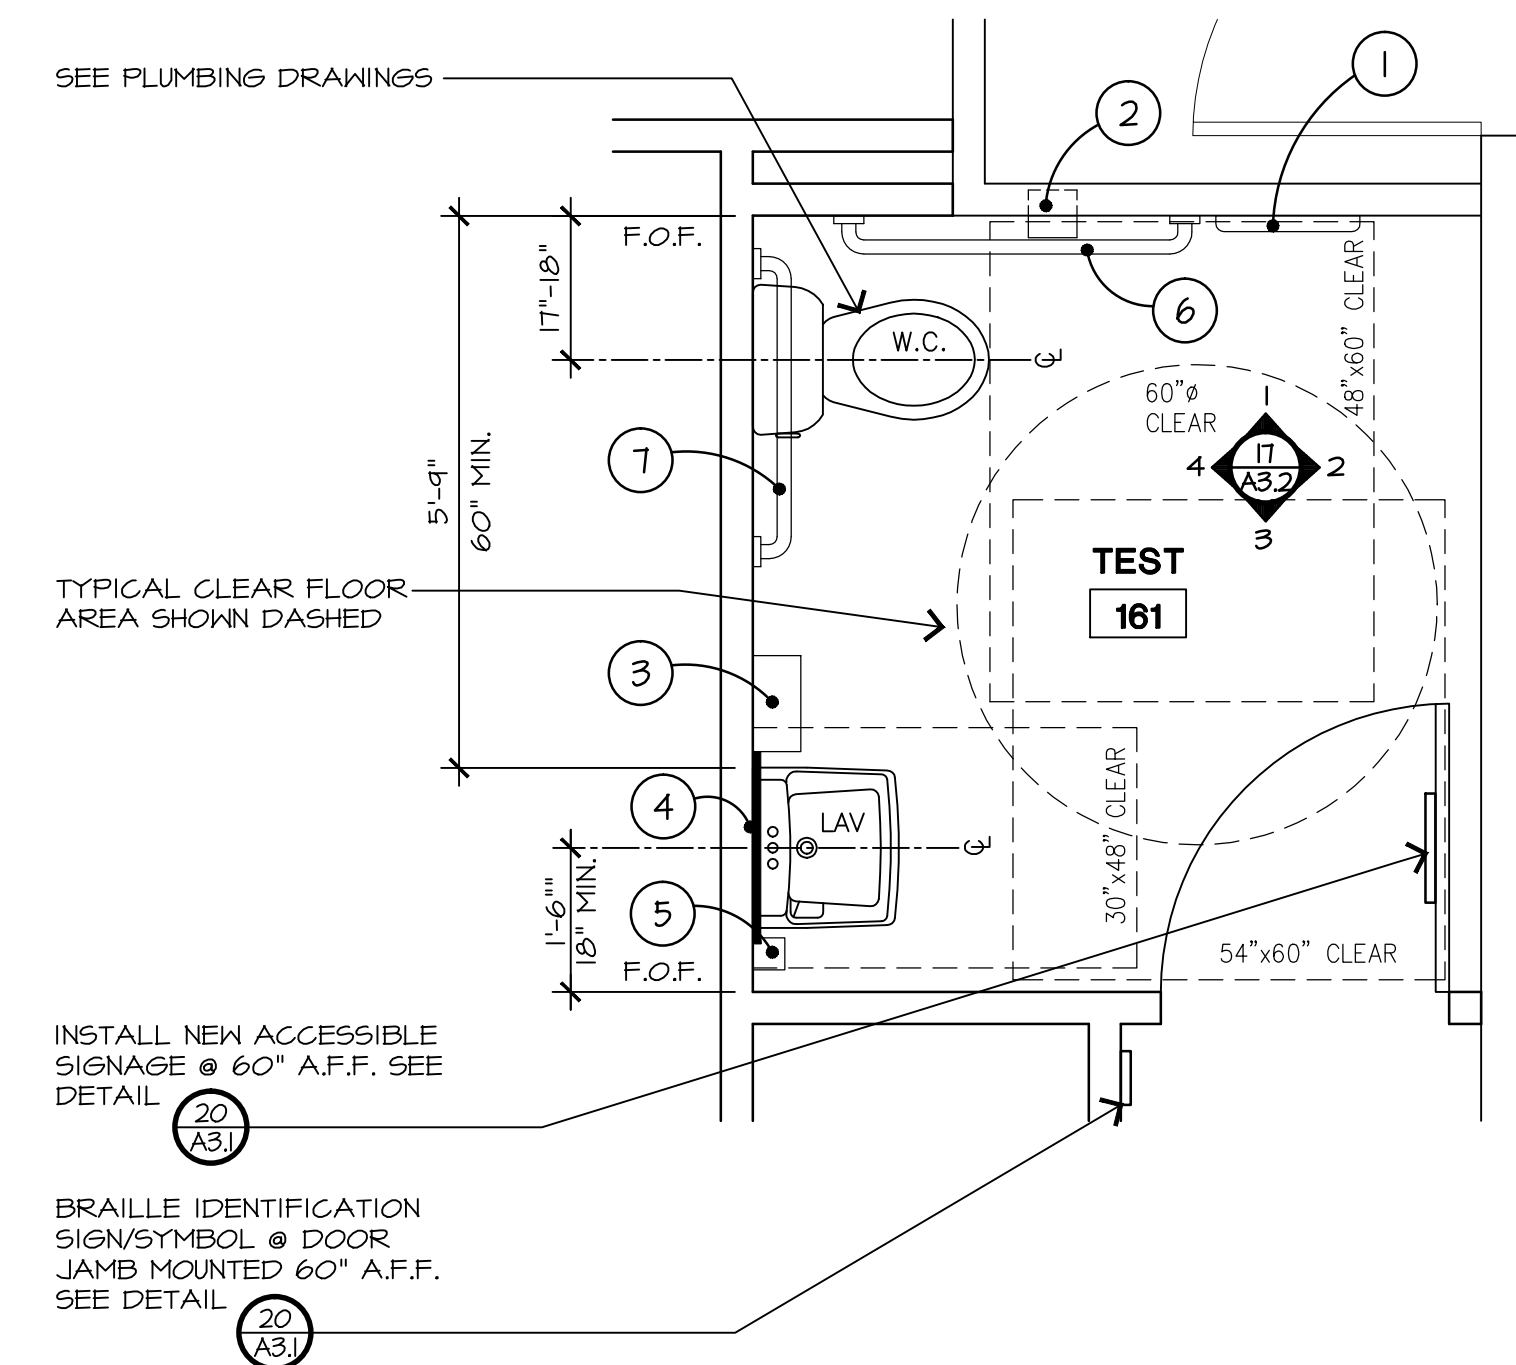


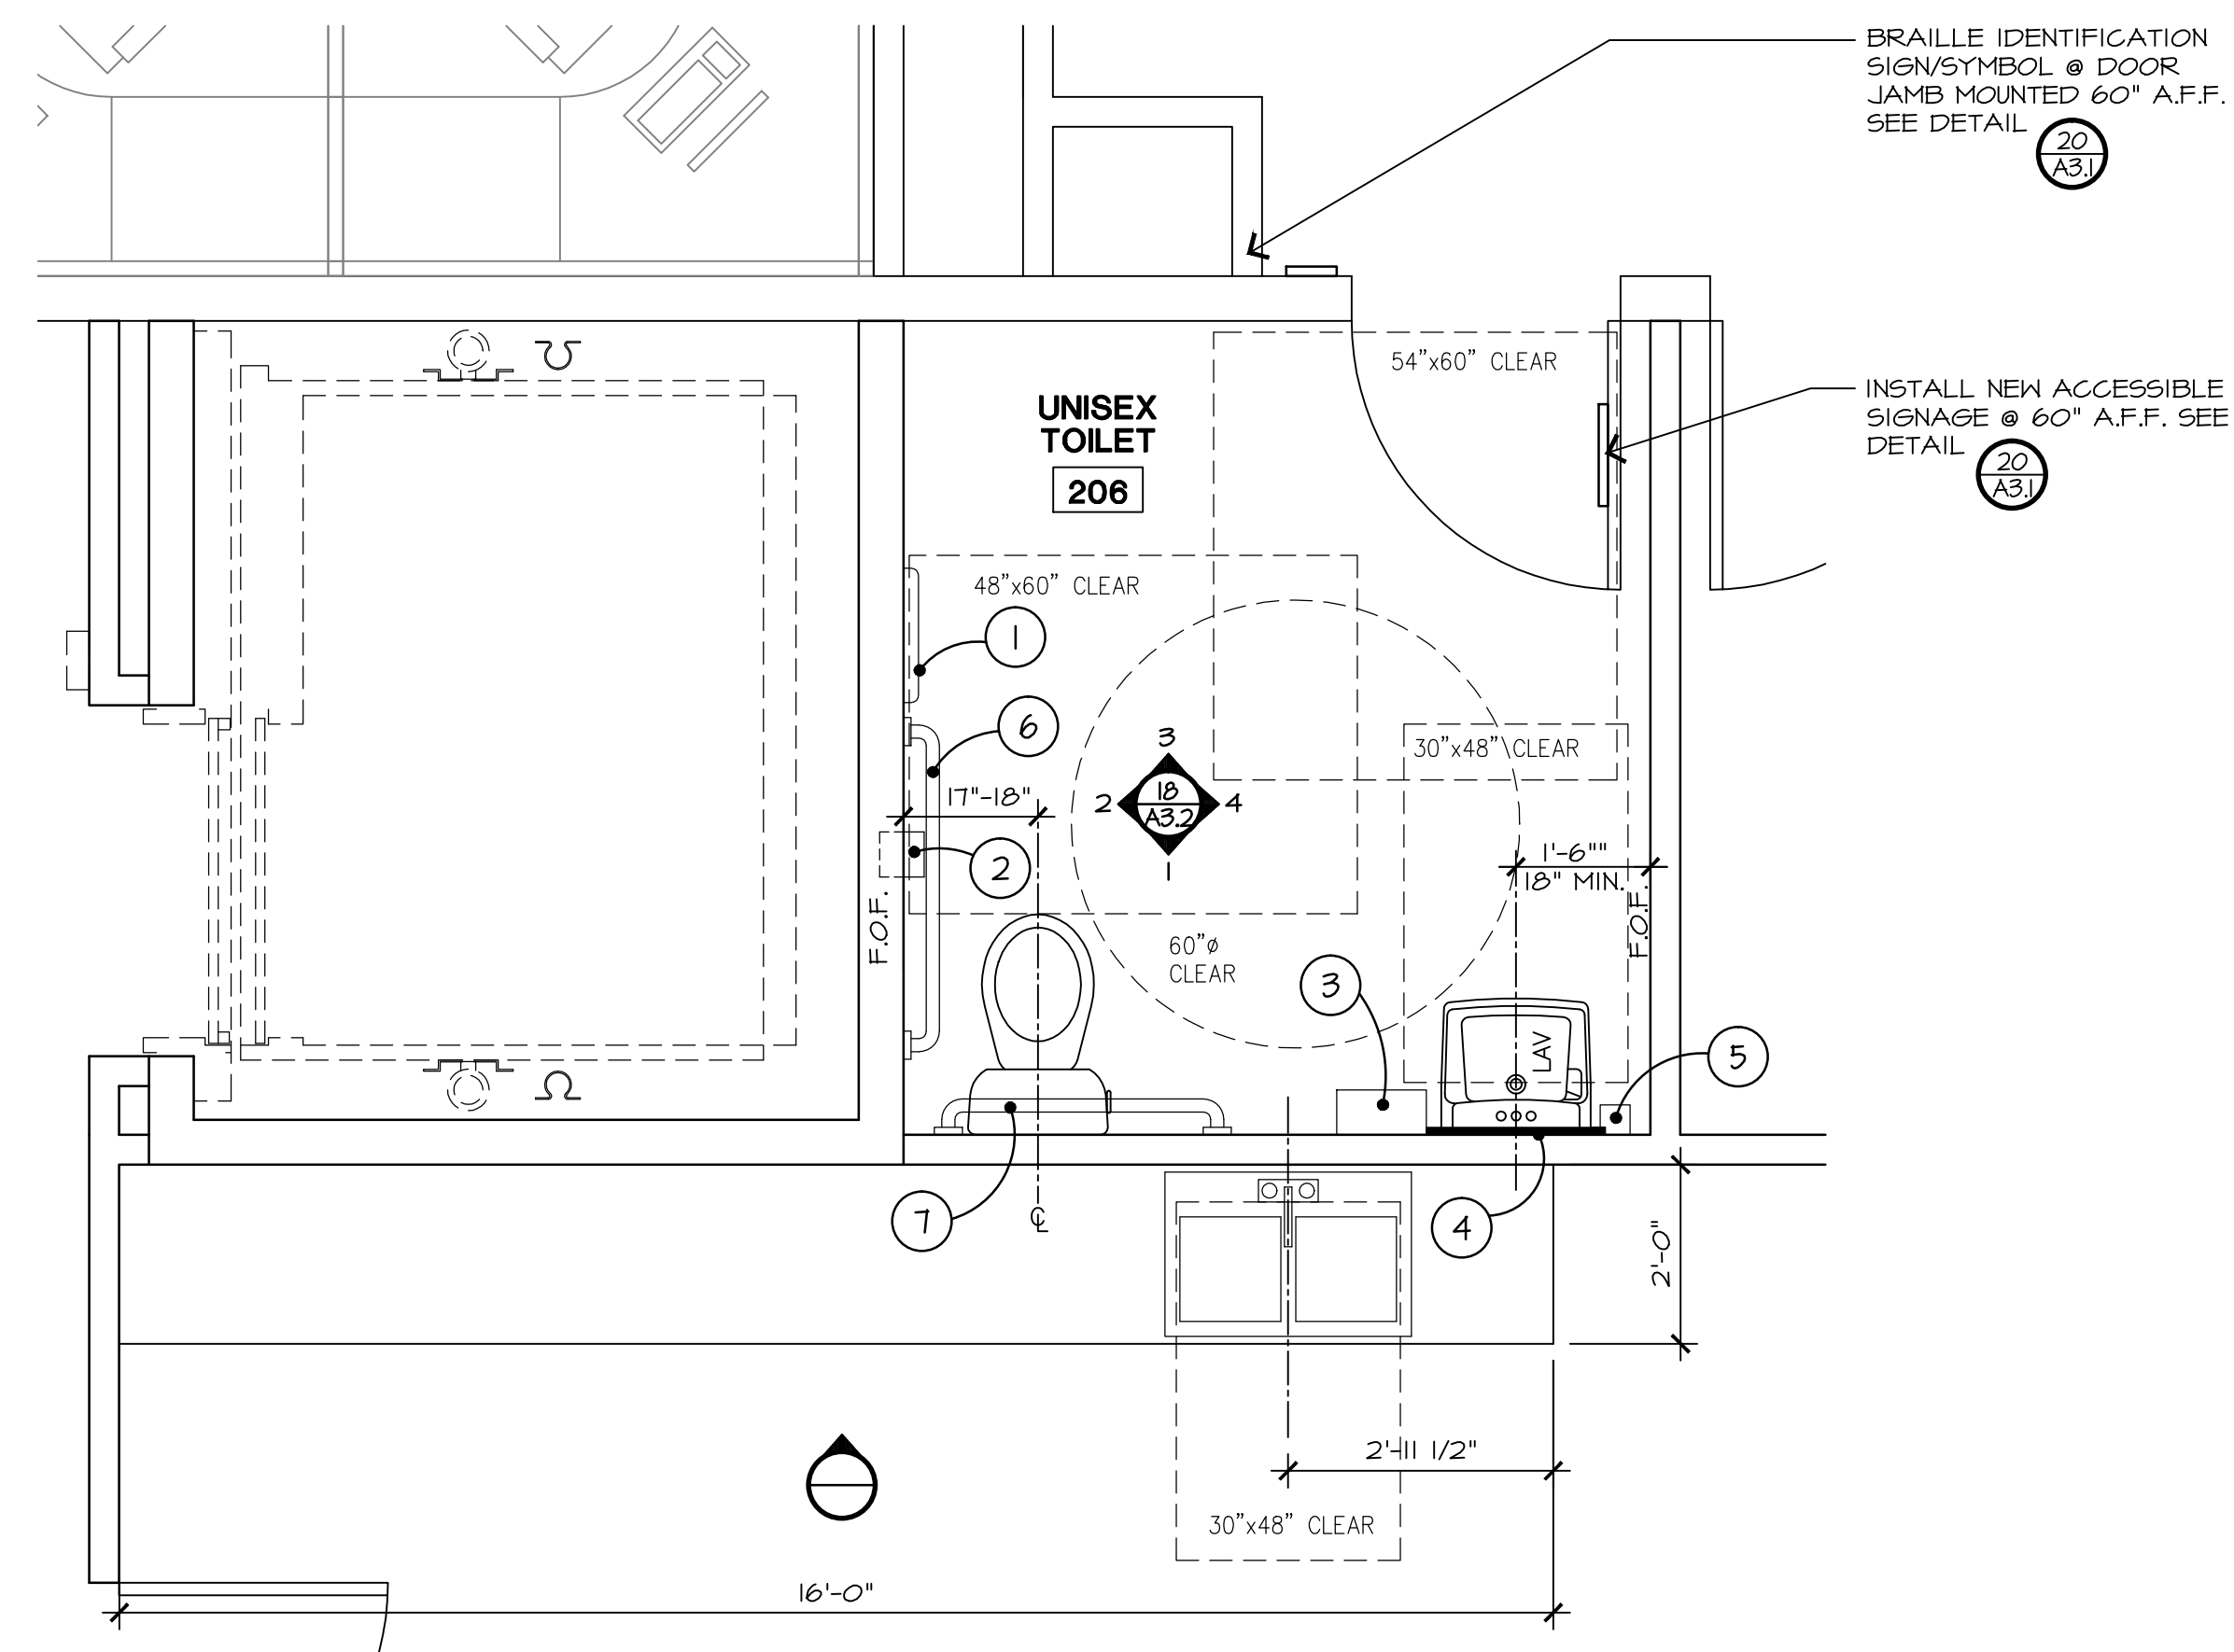

GENERAL NOTES:

- A. FOR INTERIOR FINISHES, SEE FINISH SCHEDULE
- B. F.O.F. = FACE OF FINISH
- C. SEE 16/A3.1 FOR ADDITIONAL NOTES

L Street Architects
L i m i t e d


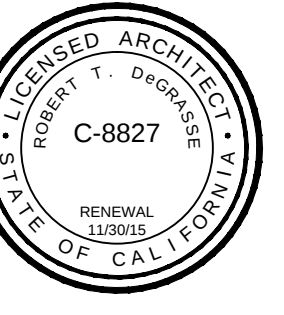


CENTER FOR HUMAN SERVICES

2000 W. BRIDGEMORE, SUITE 1
MODESTO, CALIFORNIA 95350

www.1streetarchitects.com

.....

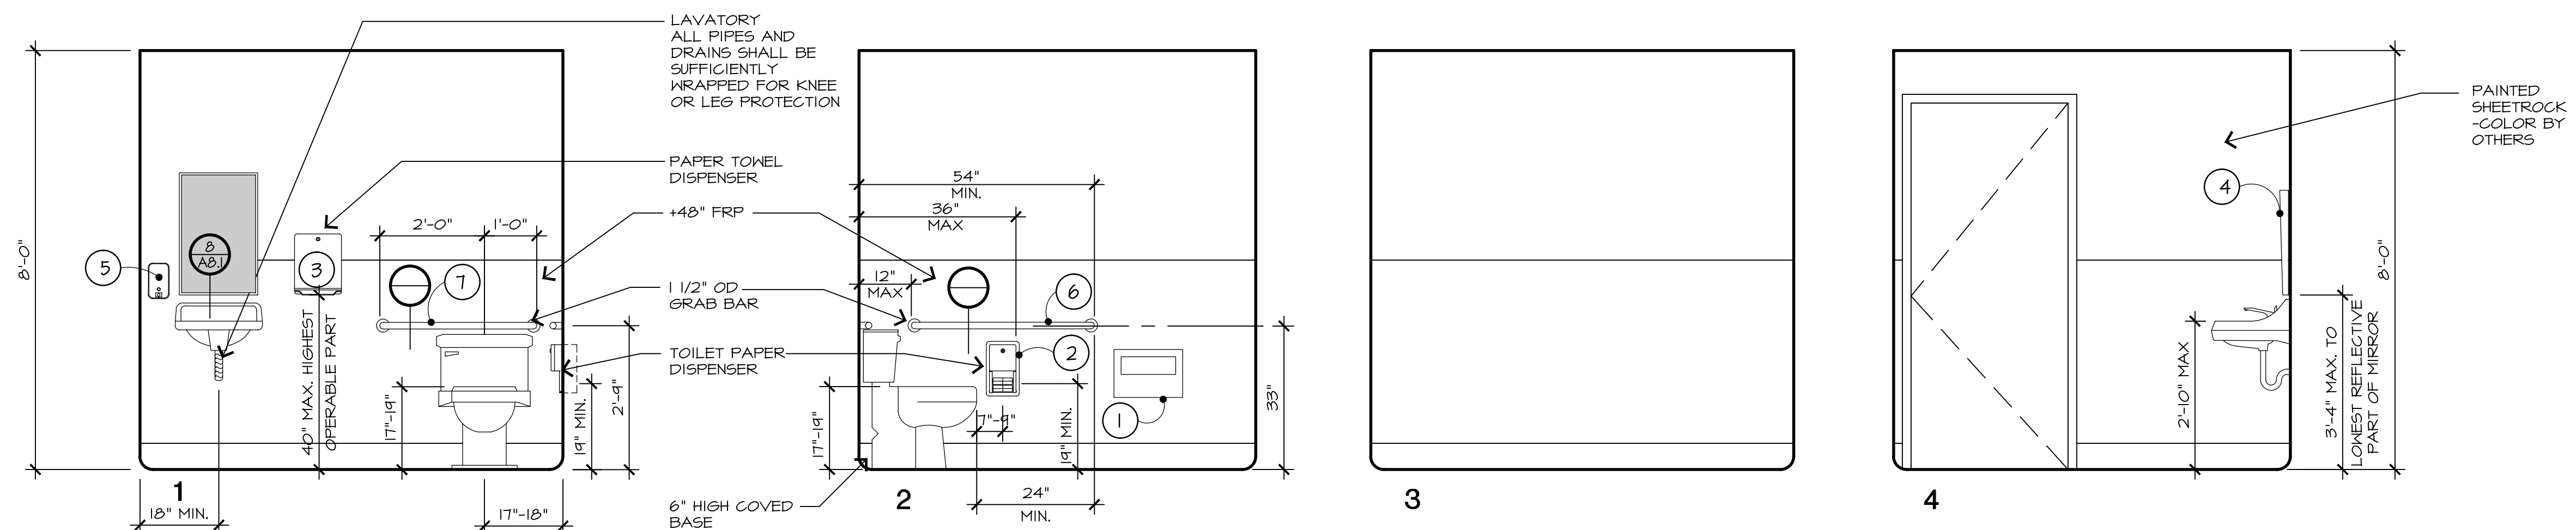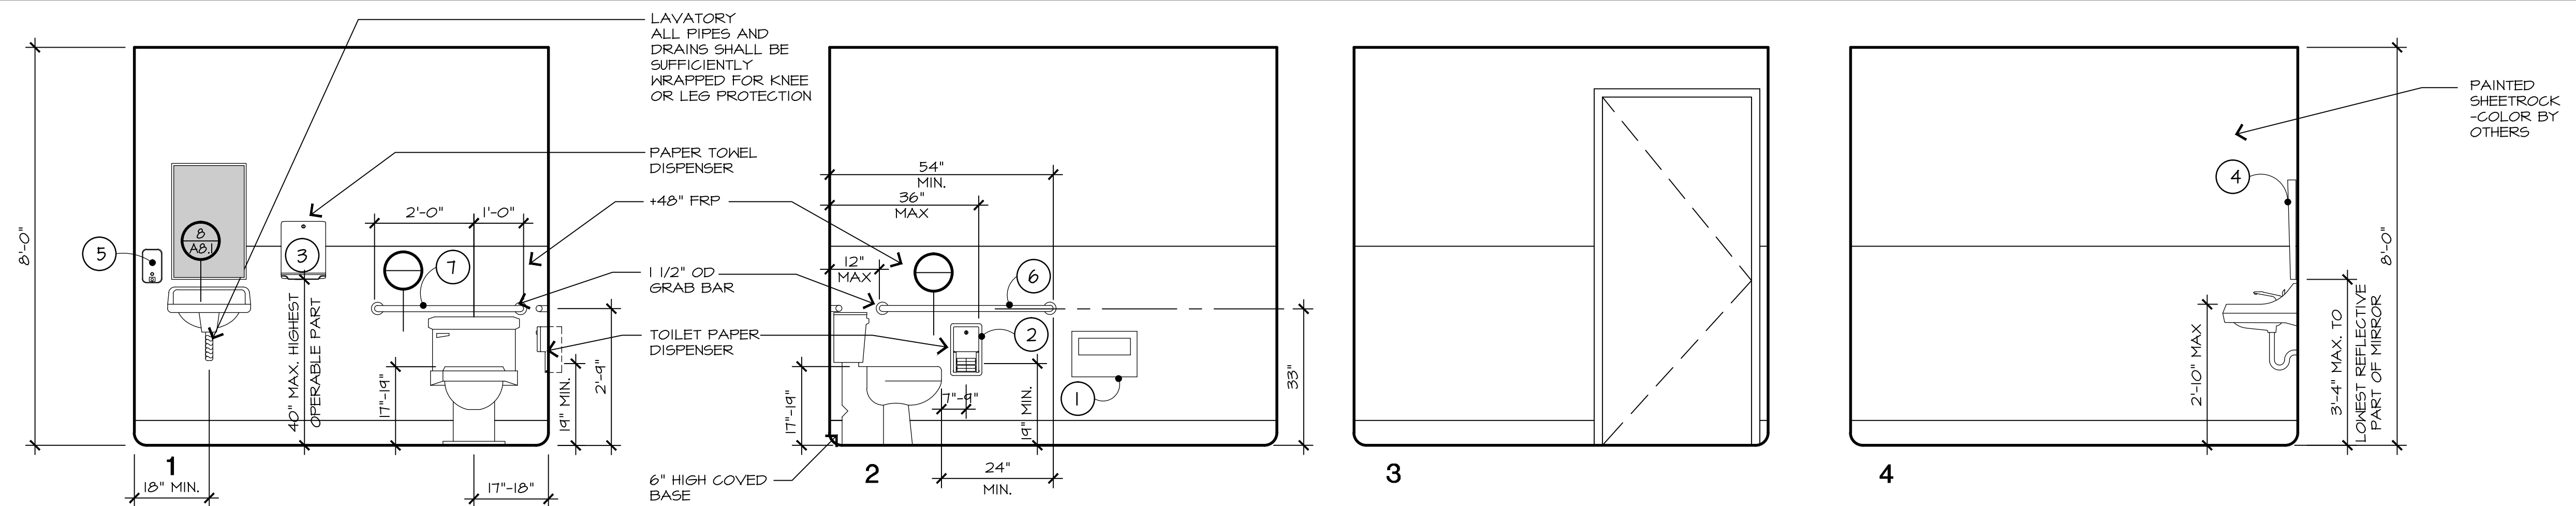

REVISIONS:

RAWN:	G. MEJIA
DATE:	10/15/2014
FILE:	216-A32
DOB:	61.216
PRINT DATE:	

ENLARGED
TOILET PLANS
ELEVATIONS

A3.2