


EXISTING DRAWINGS
FLOOR PLANS

- Unit 1 - 395 sq ft
- Unit 2 - 682 sq ft
- Unit 3 - 155 sq ft
- Unit 4 - 400 sq ft
- Unit 5 - 1,391 sq ft
- Unit 6 - 155 sq ft
- Unit 7 - 145 sq ft
- Unit 8 - 145 sq ft
- Unit 9 - 145 sq ft
- Unit 10 - 140 sq ft
- Unit 11 - 170 sq ft

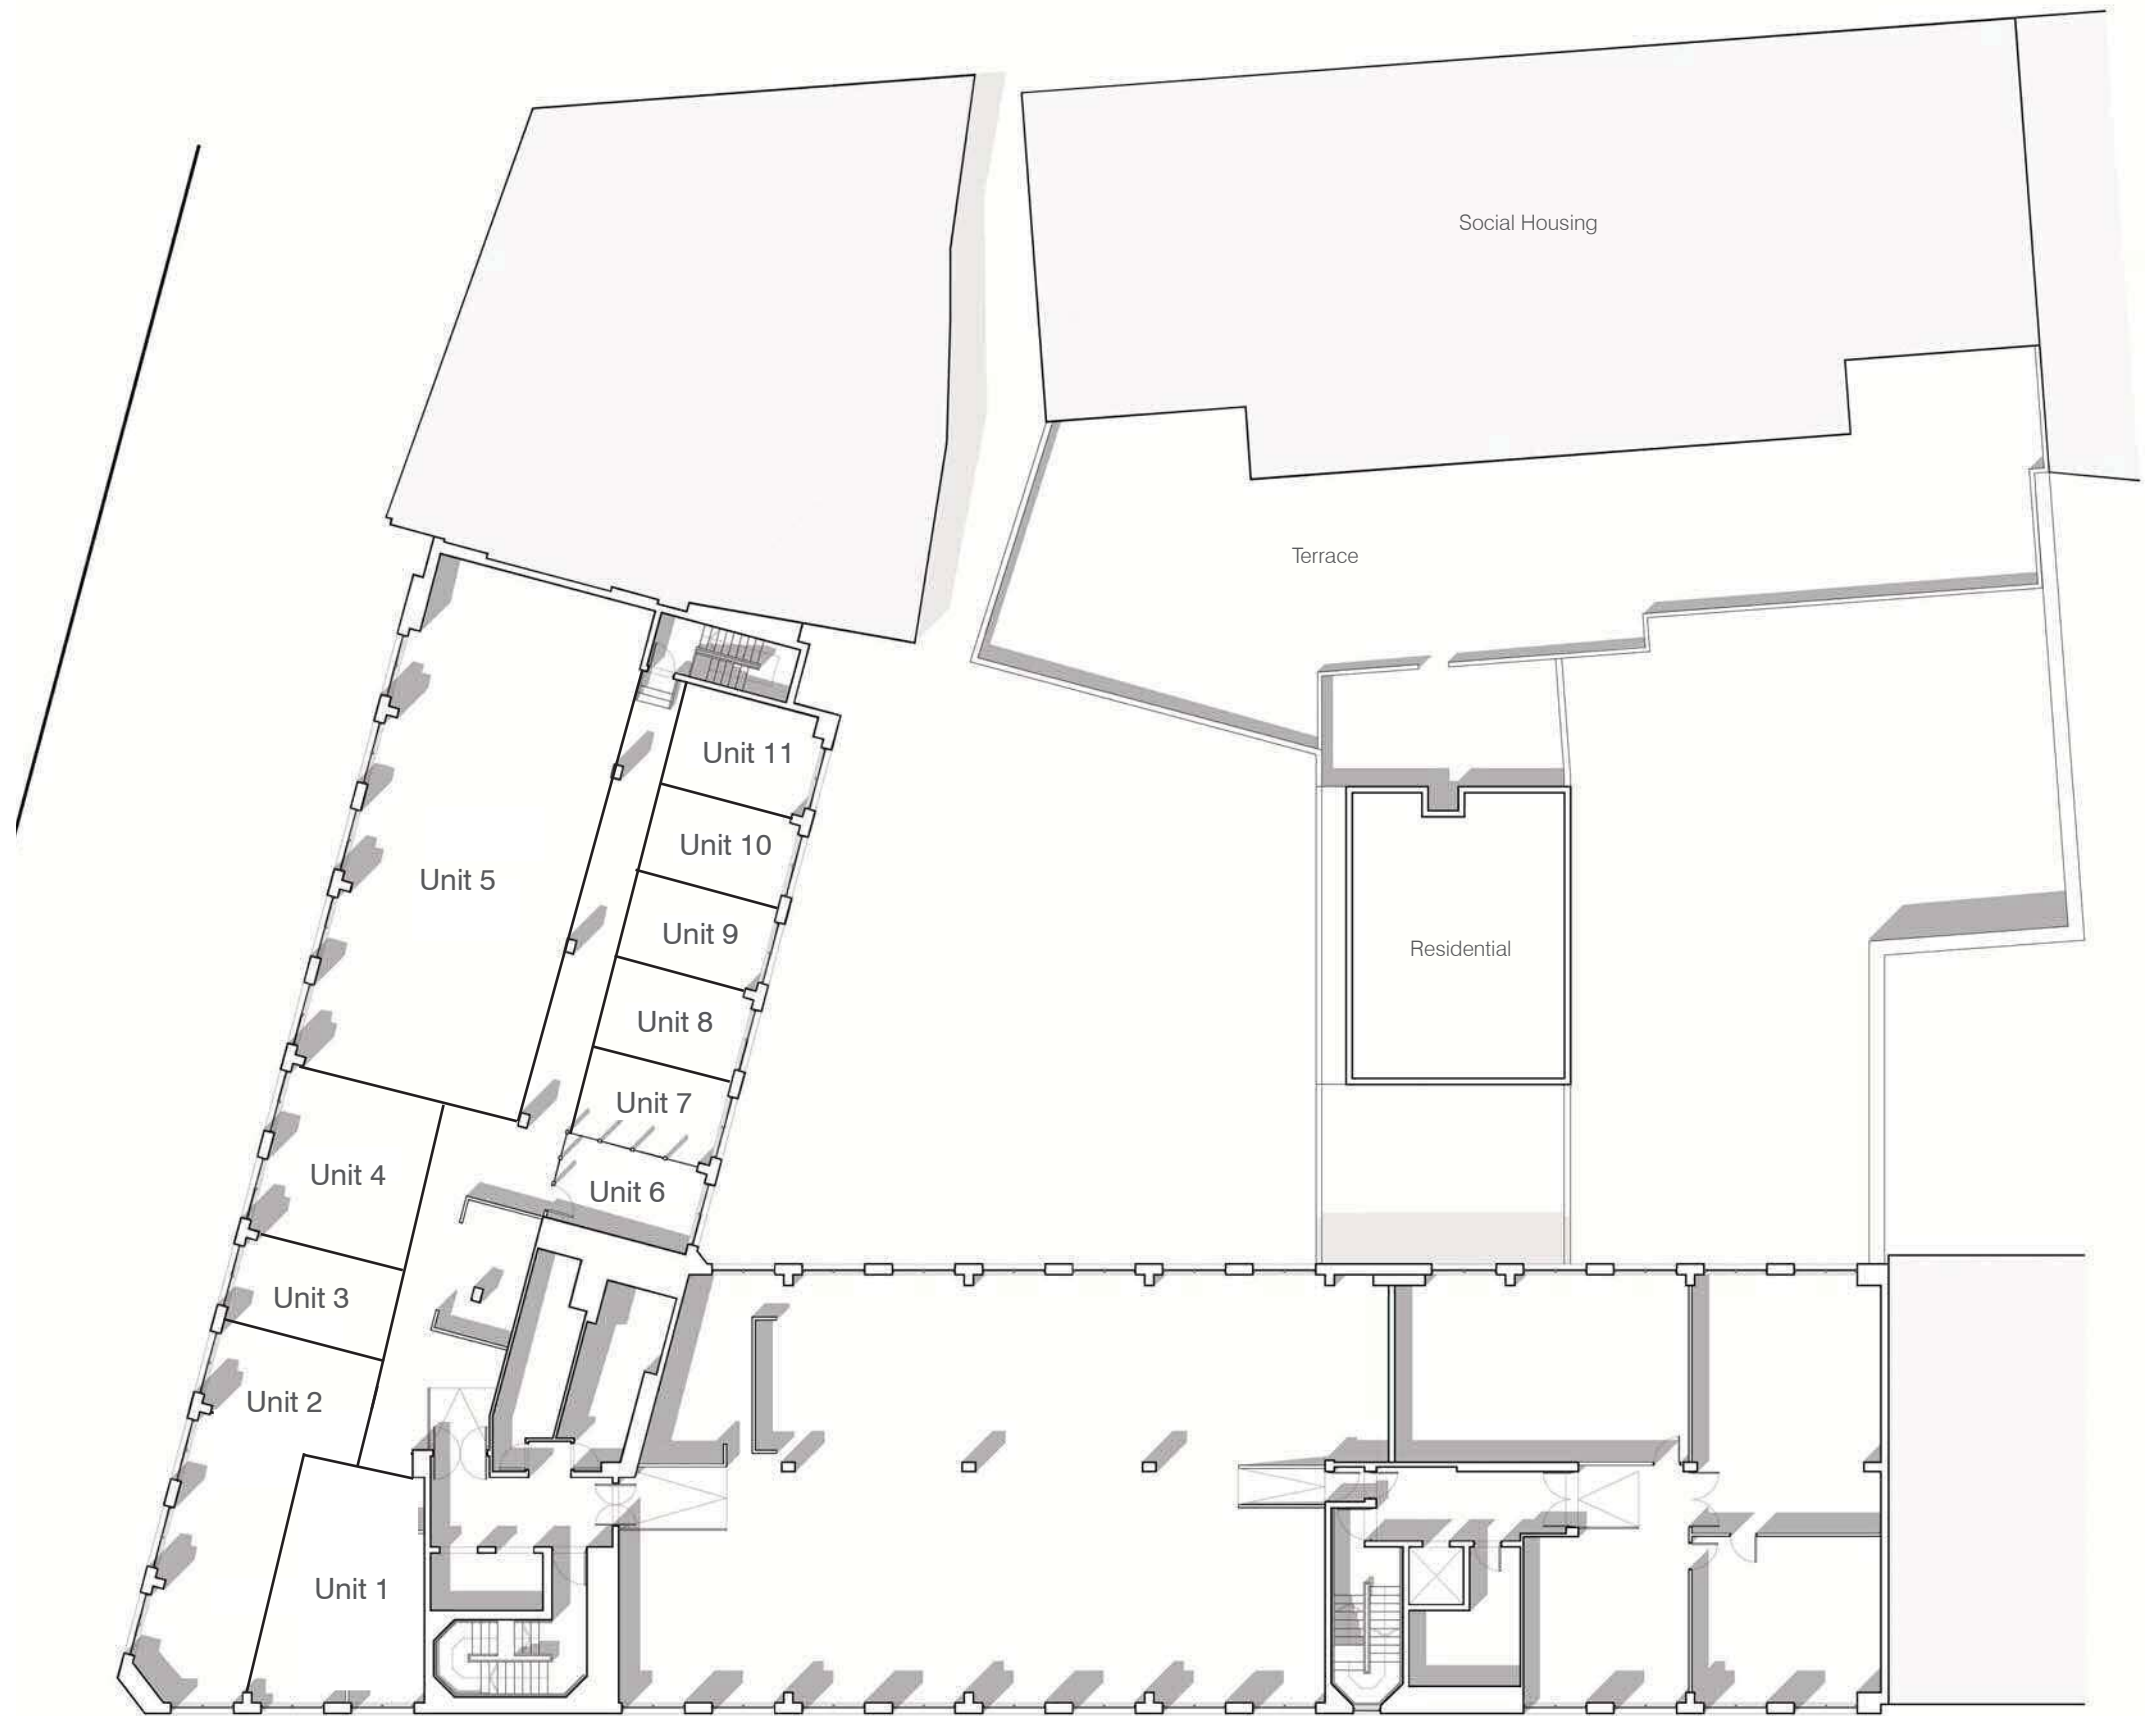

FIRST FLOOR 1:250@A3