



FLOOR PLAN
1/8" = 1'-0"

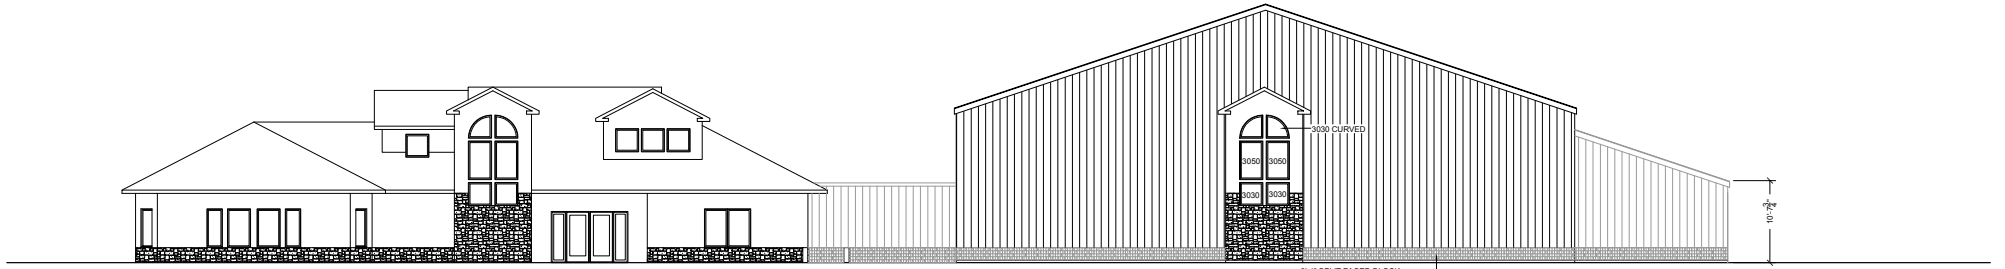


FRONT (Lincoln Ave.) ELEVATION

1/8" = 1'-0"

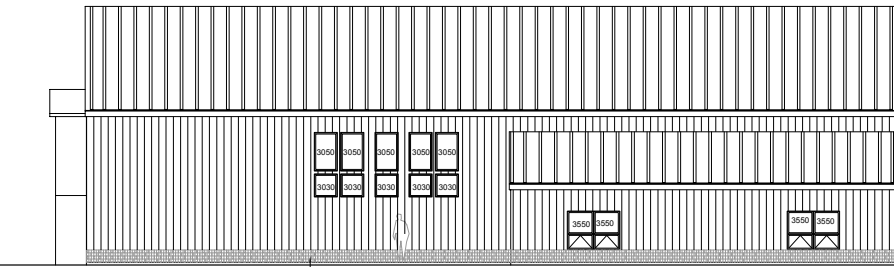


RIGHT SIDE ELEVATION

1/8" = 1'-0"

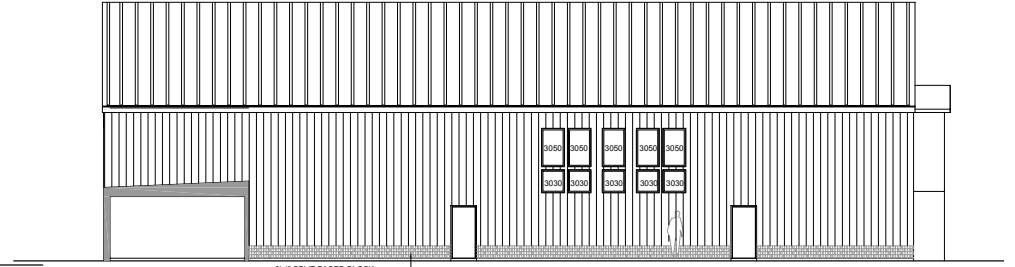

LEFT SIDE ELEVATION

1/8" = 1'-0"

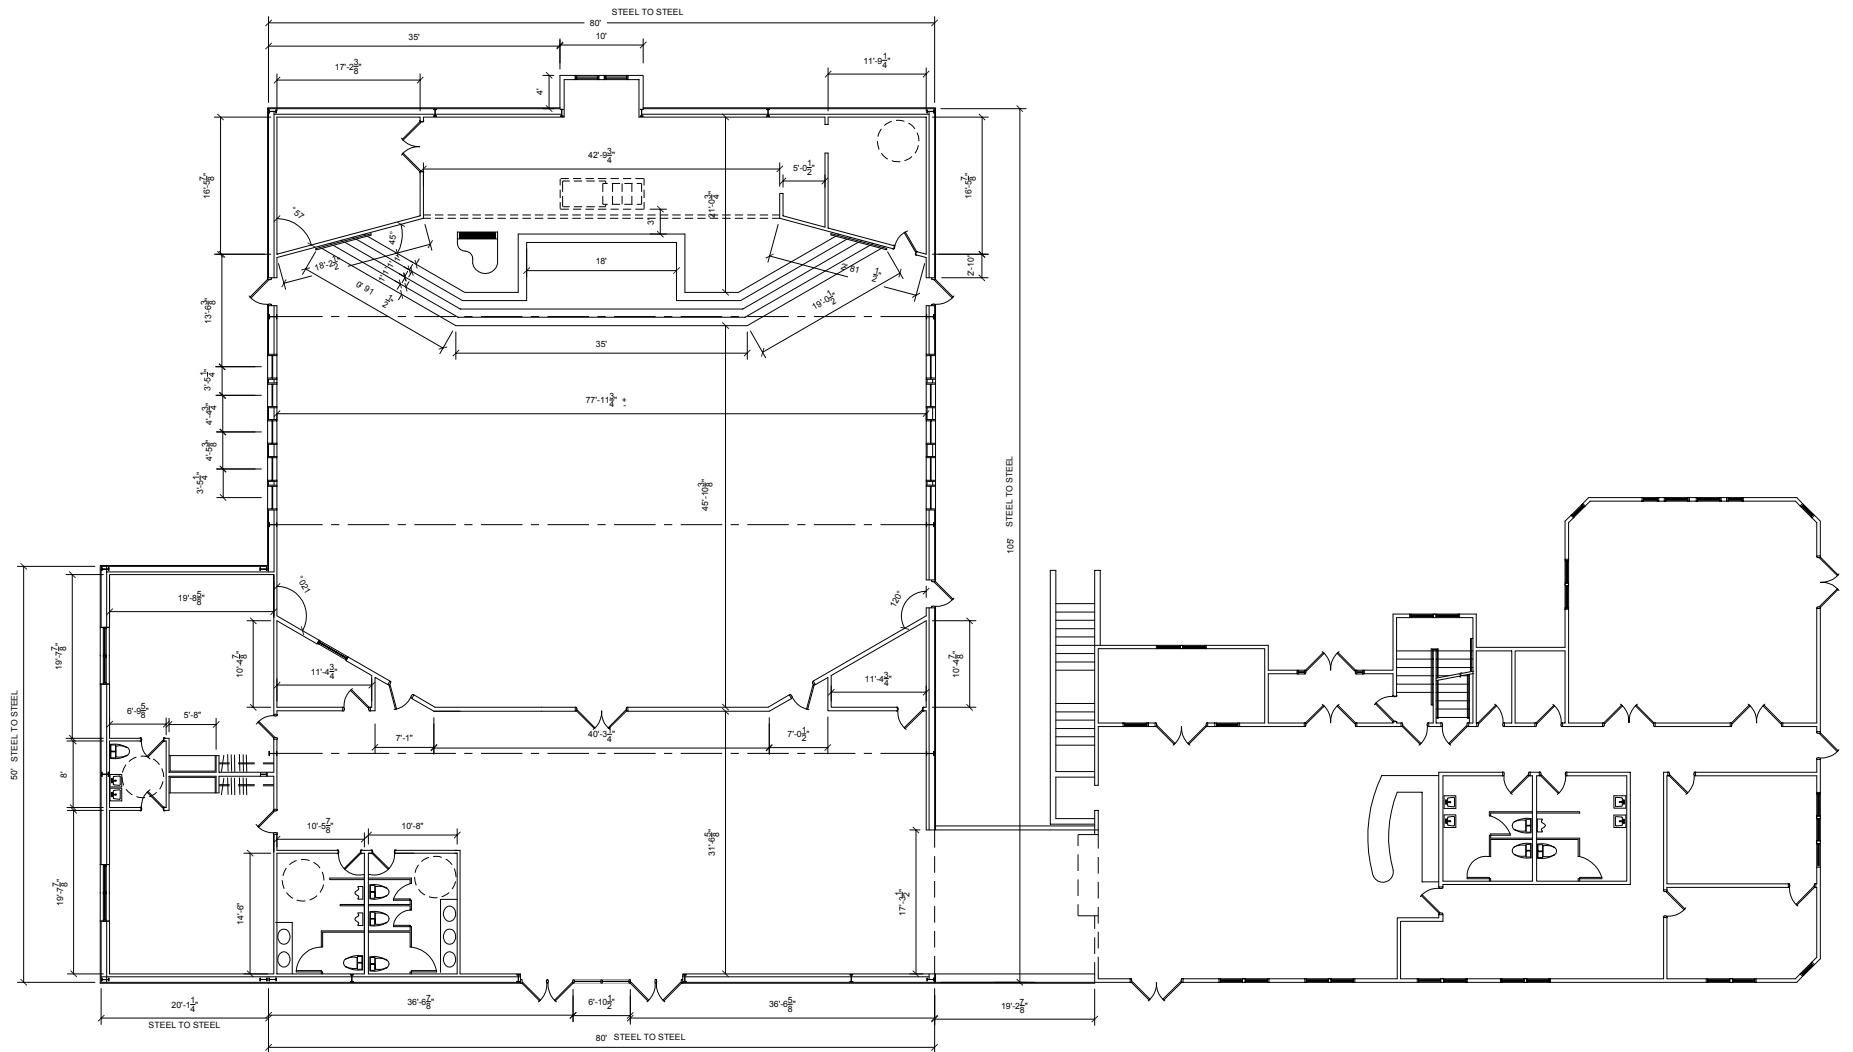

FLOOR PLAN (Dimensions)

1/8" = 1'-0"

PRELIMINARY DESIGN PHASE