

Feb. 14 -
May 2, 2017

Jan. 3 -
April 17, 2017

- Area 1 ●
- Area 2 ●
- Area 3 ●
- Area 4 ●
- Area 5 ●
- Area 6 ●
- Area 7 ●
- Area 8 ●
- Area 9 ●

LEGEND

Planned Location

- Property Owner
- HI - Desert Water District

Changed Location of Lateral

- Property Owner
- SURUT
- MWH Constructors
- Atlas
- No Lateral Planned
- Deferred

Mar. 20 -
Jun. 2, 2017

Oct. 26 -
Dec. 25, 2017



April 17 -
July 5, 2017

Jun. 5 -
July 30, 2017

July 7 -
Sept. 10,
2017

Sep. 20 -
Nov. 19, 2017

Aug. 16 -
Oct. 13, 2017

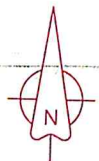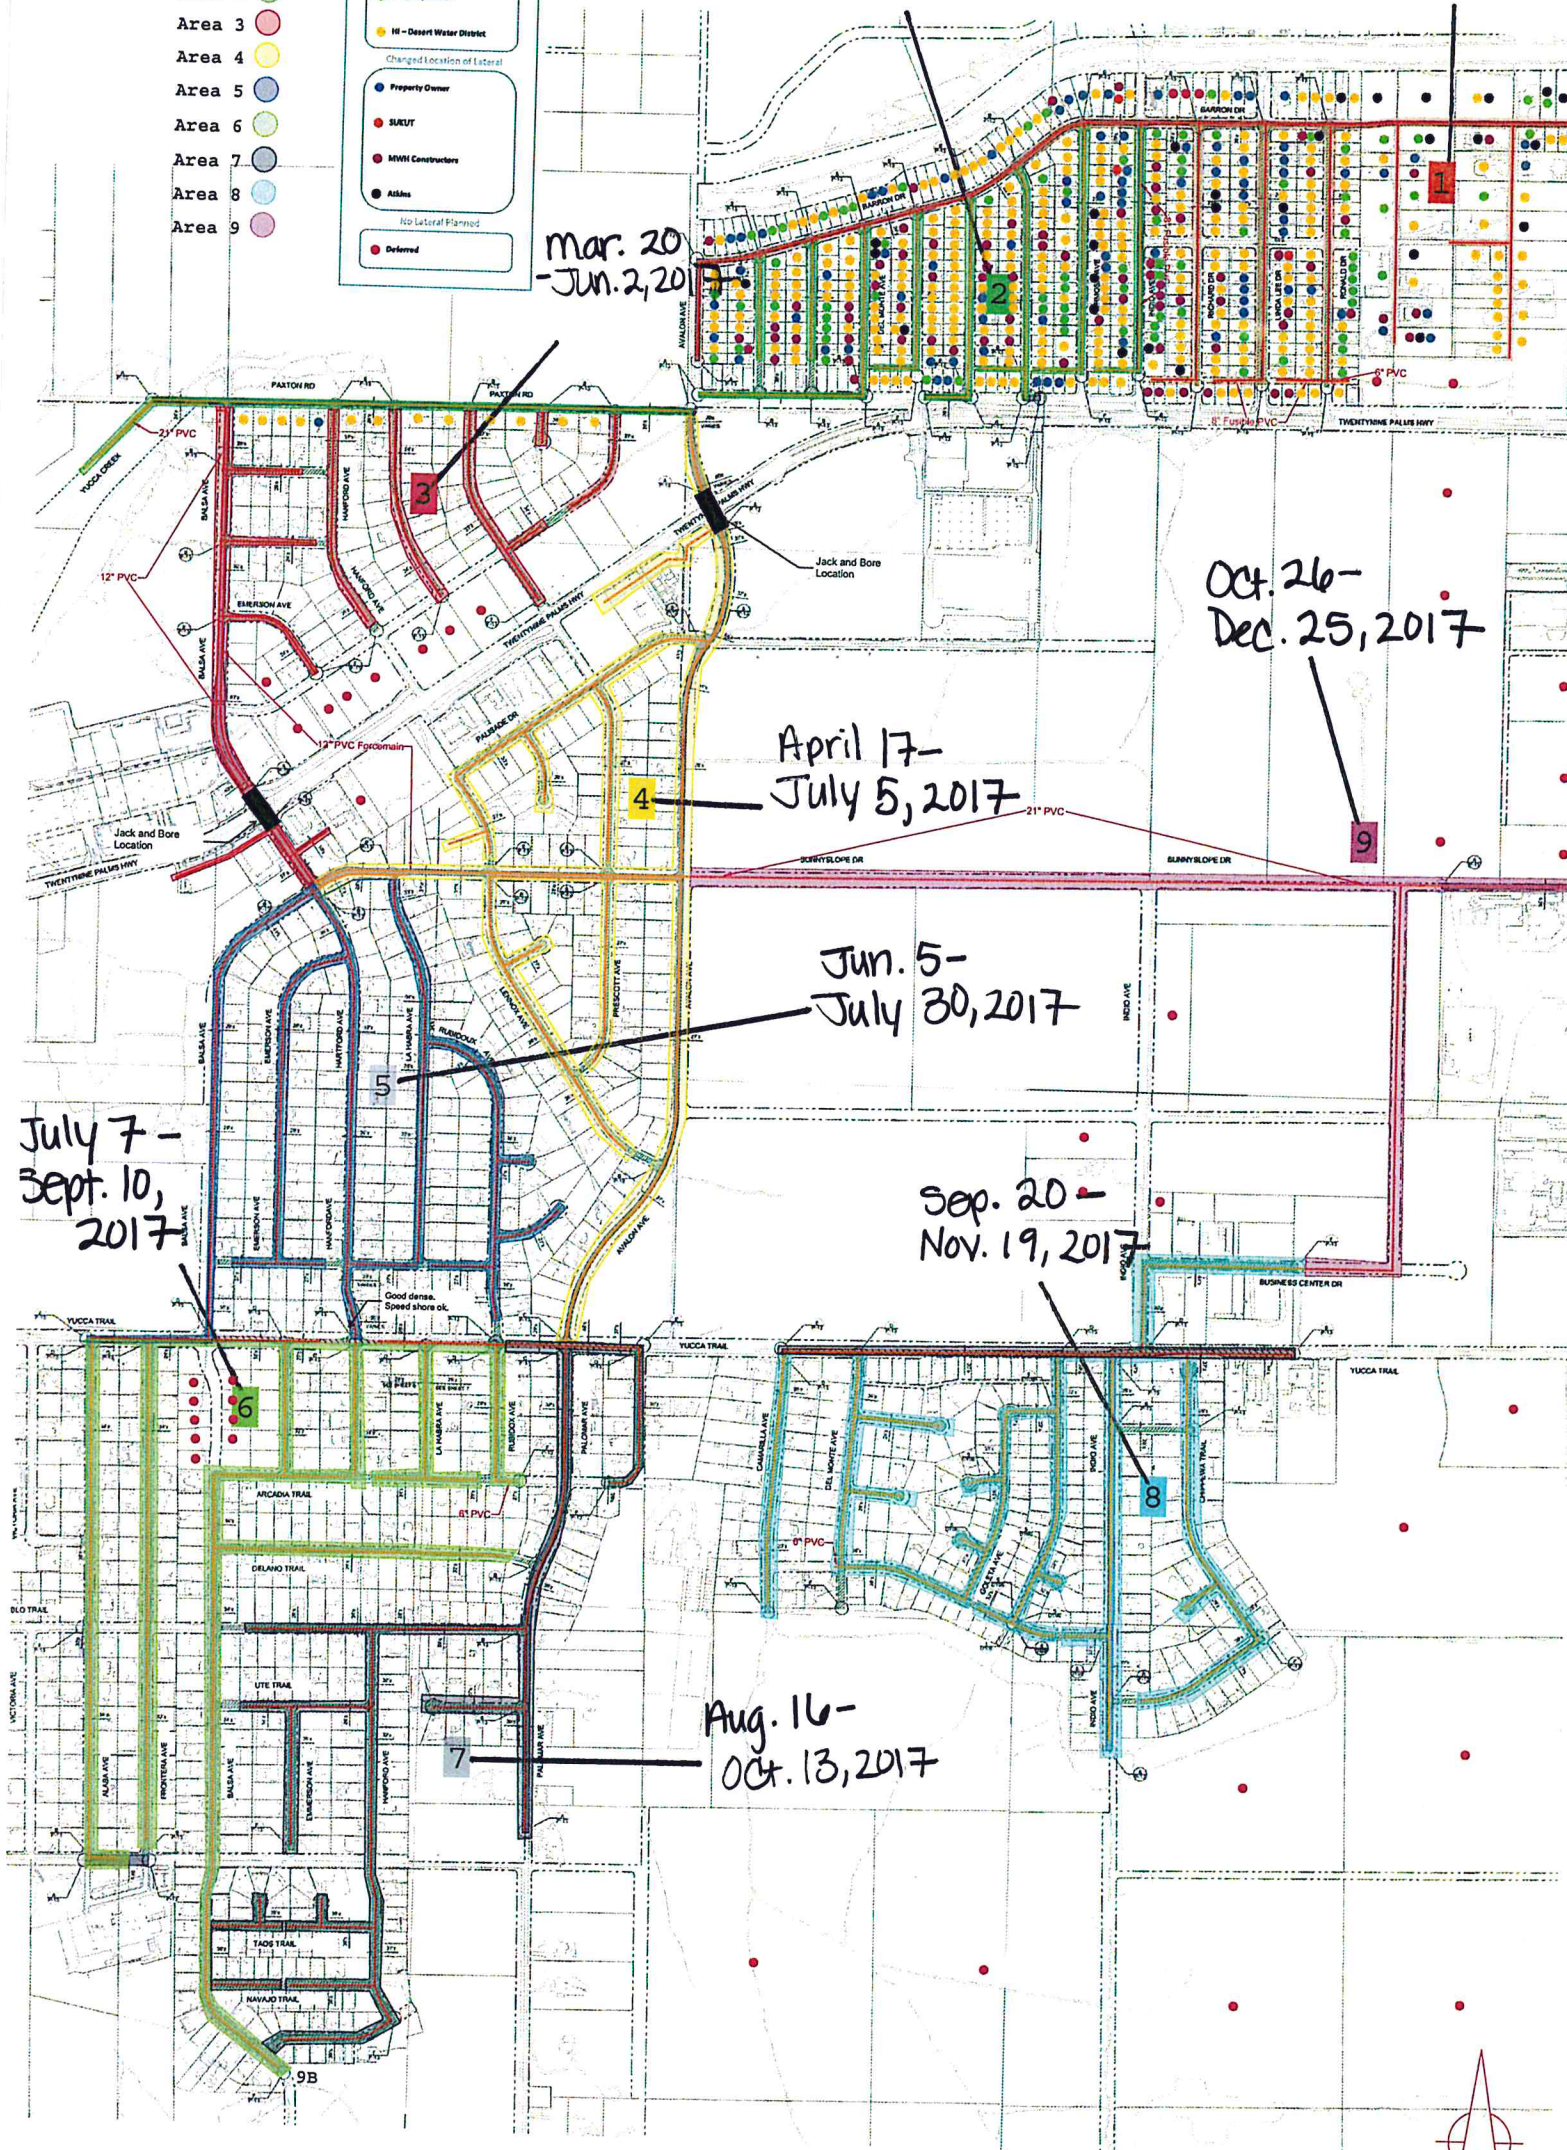

updated: 5/31/17

alled to date
stalled to date

PREPARED BY:
A-SC-LLC Logo 2013.jpg

SUKUT CONSTRUCTION, LLC.
4010 W. Chandler Ave.
Santa Ana, Ca. 92704
Office (714) 540-5351
Fax (714) 540-2003
www.SUKUT.com

PREPARED FOR:
HI-DESERT WATER DISTRICT

SOURCE FILES BY:
HID/PROJECT NUMBER: 16-094

HDWD COLLE
PHASE 1

SCALE: 1:300
DATE: 7-21-20