




S3 Section C-C'

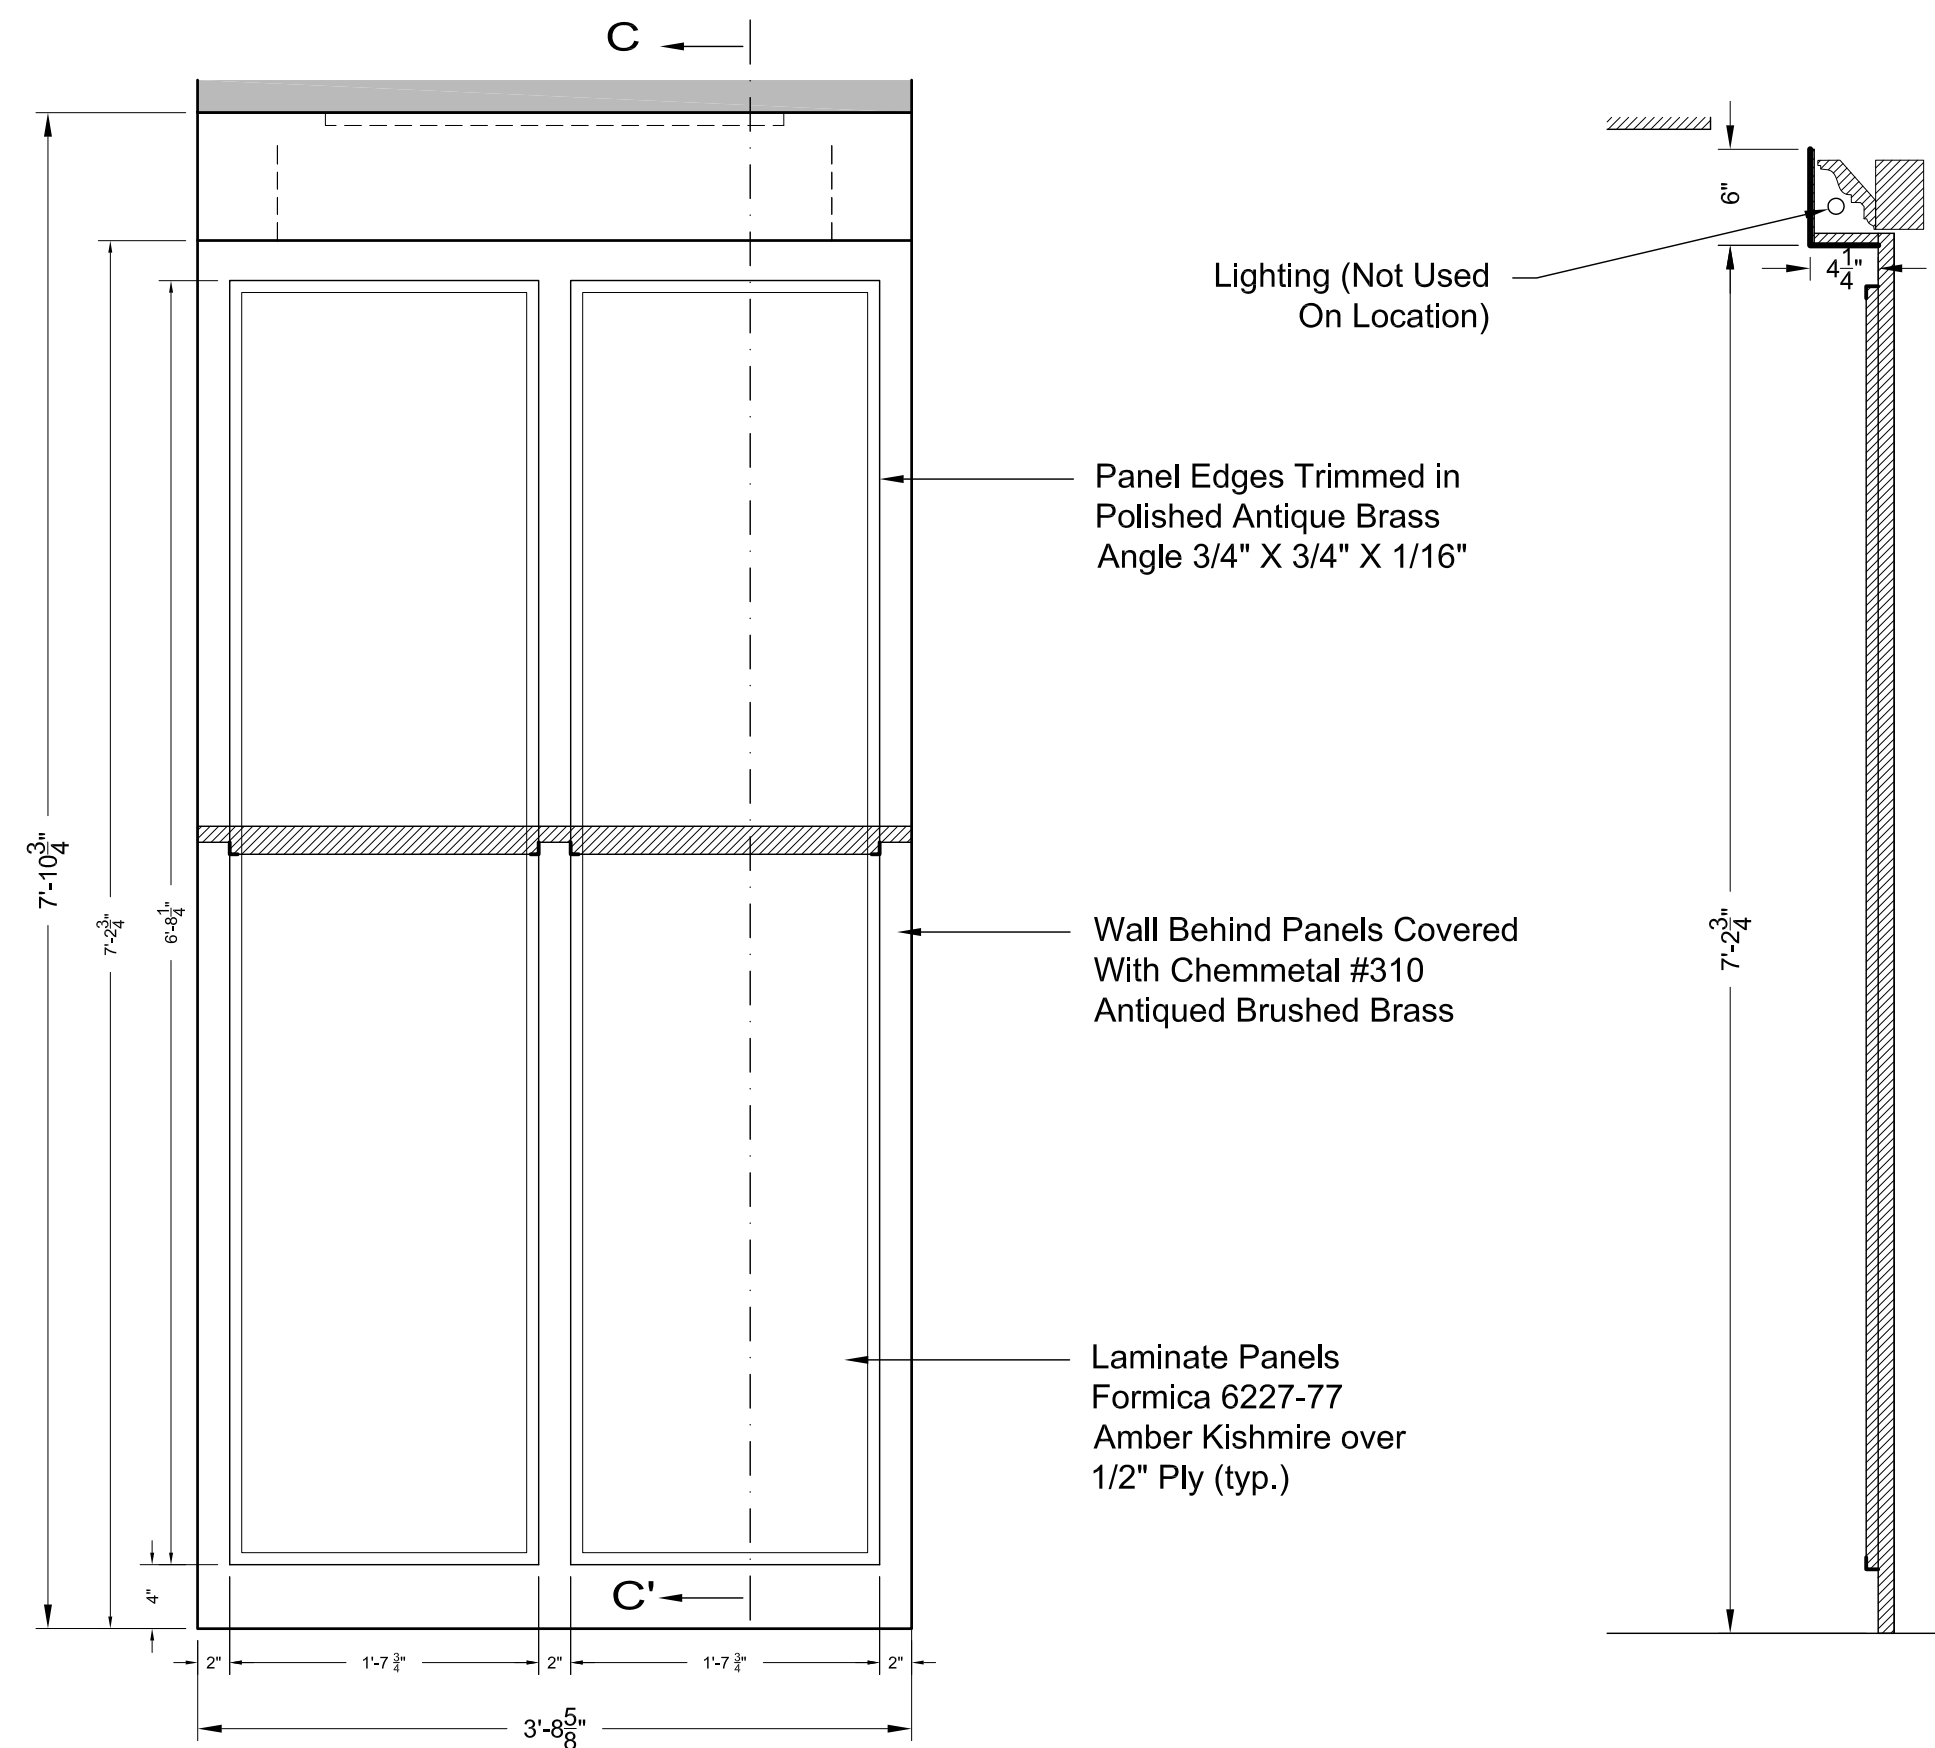


A Wall A & C Elevation  
Make 2

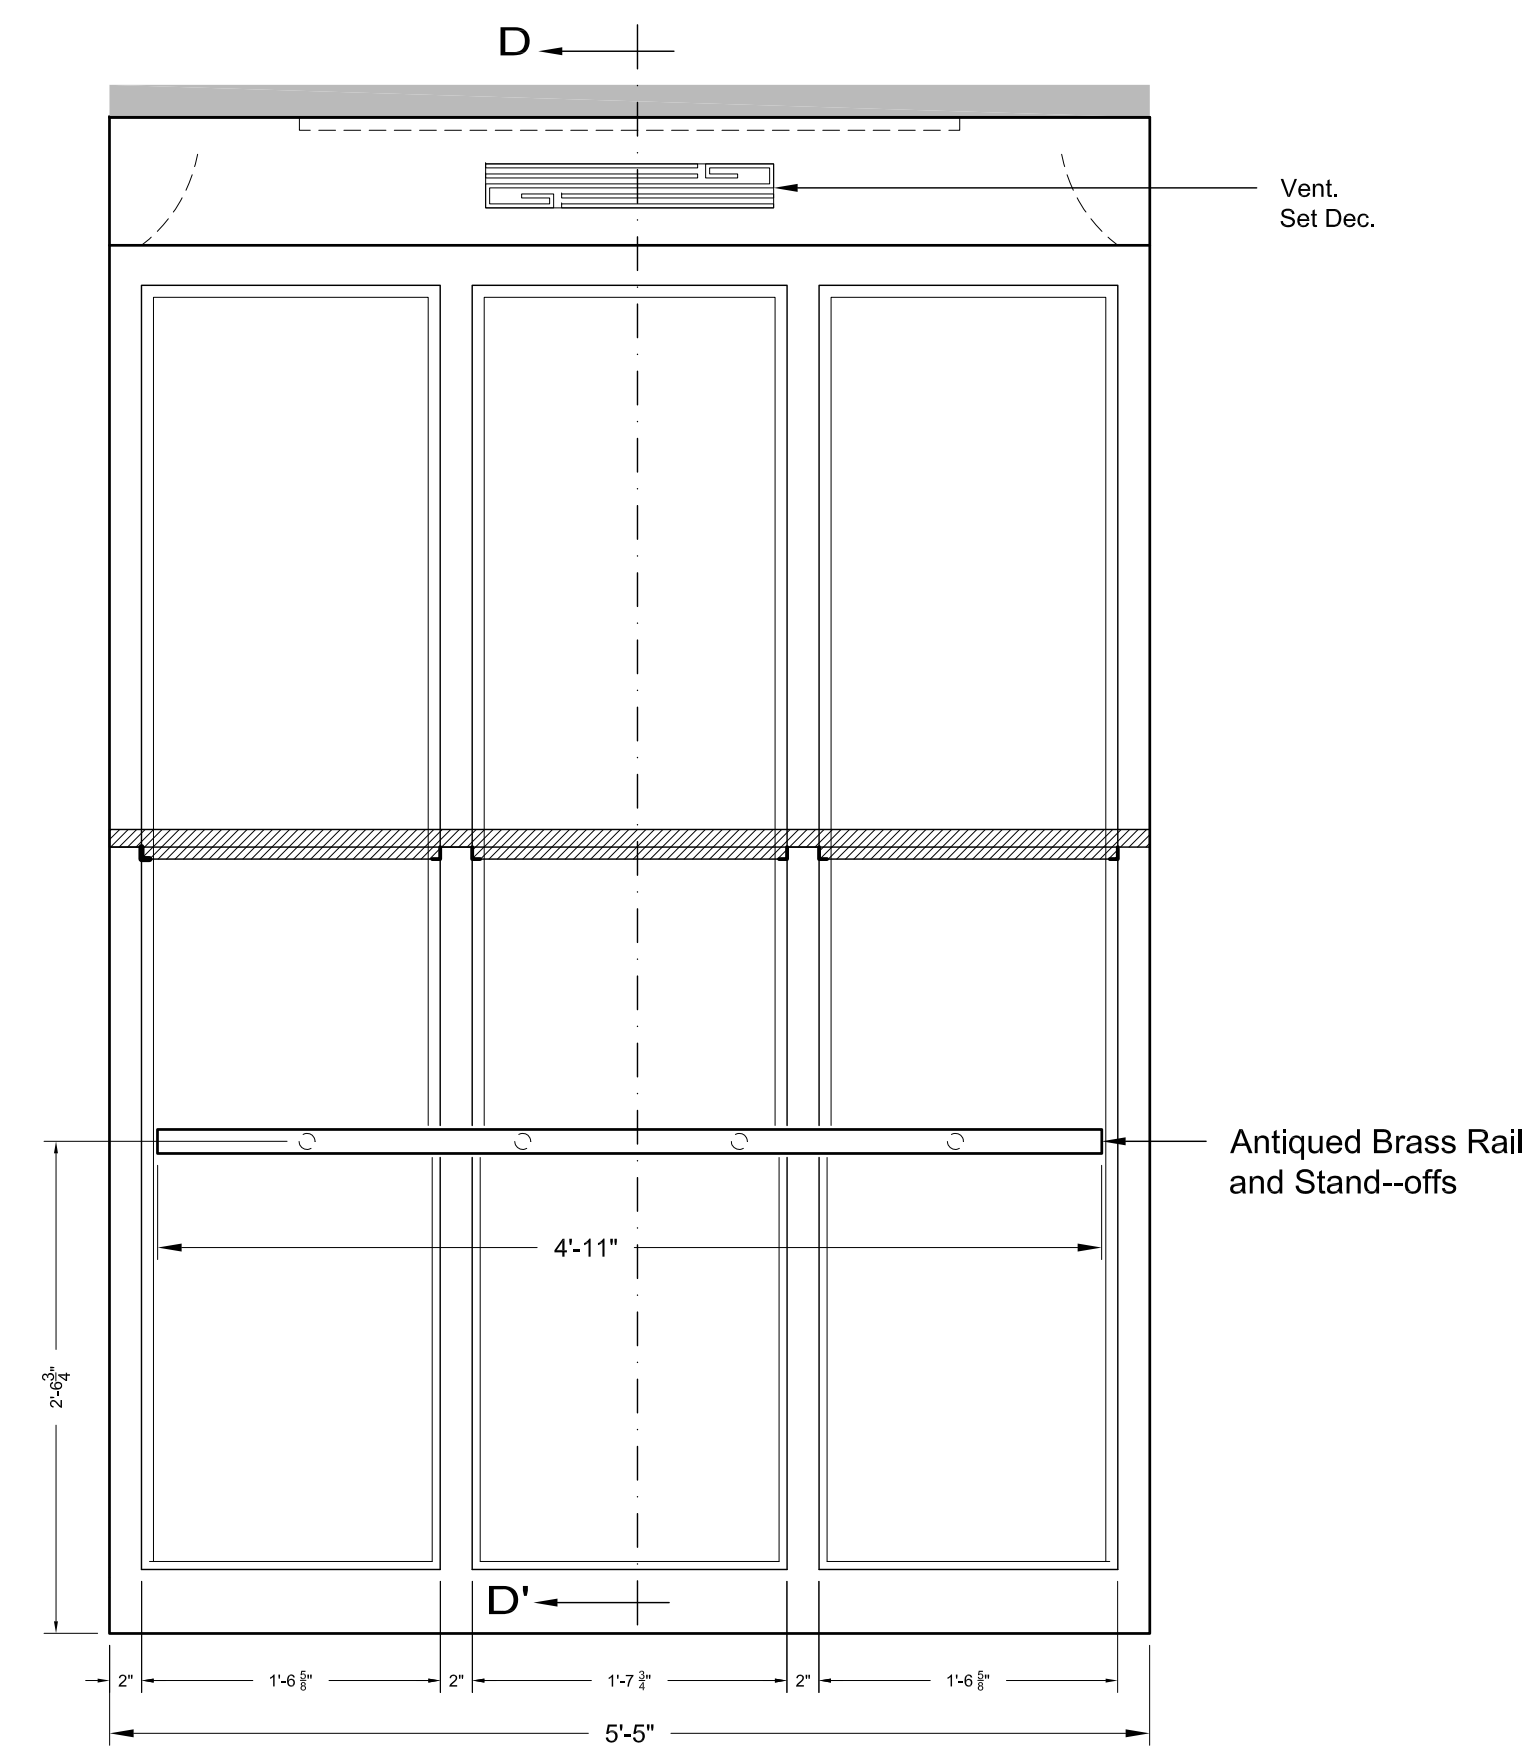


B Wall B Elevation

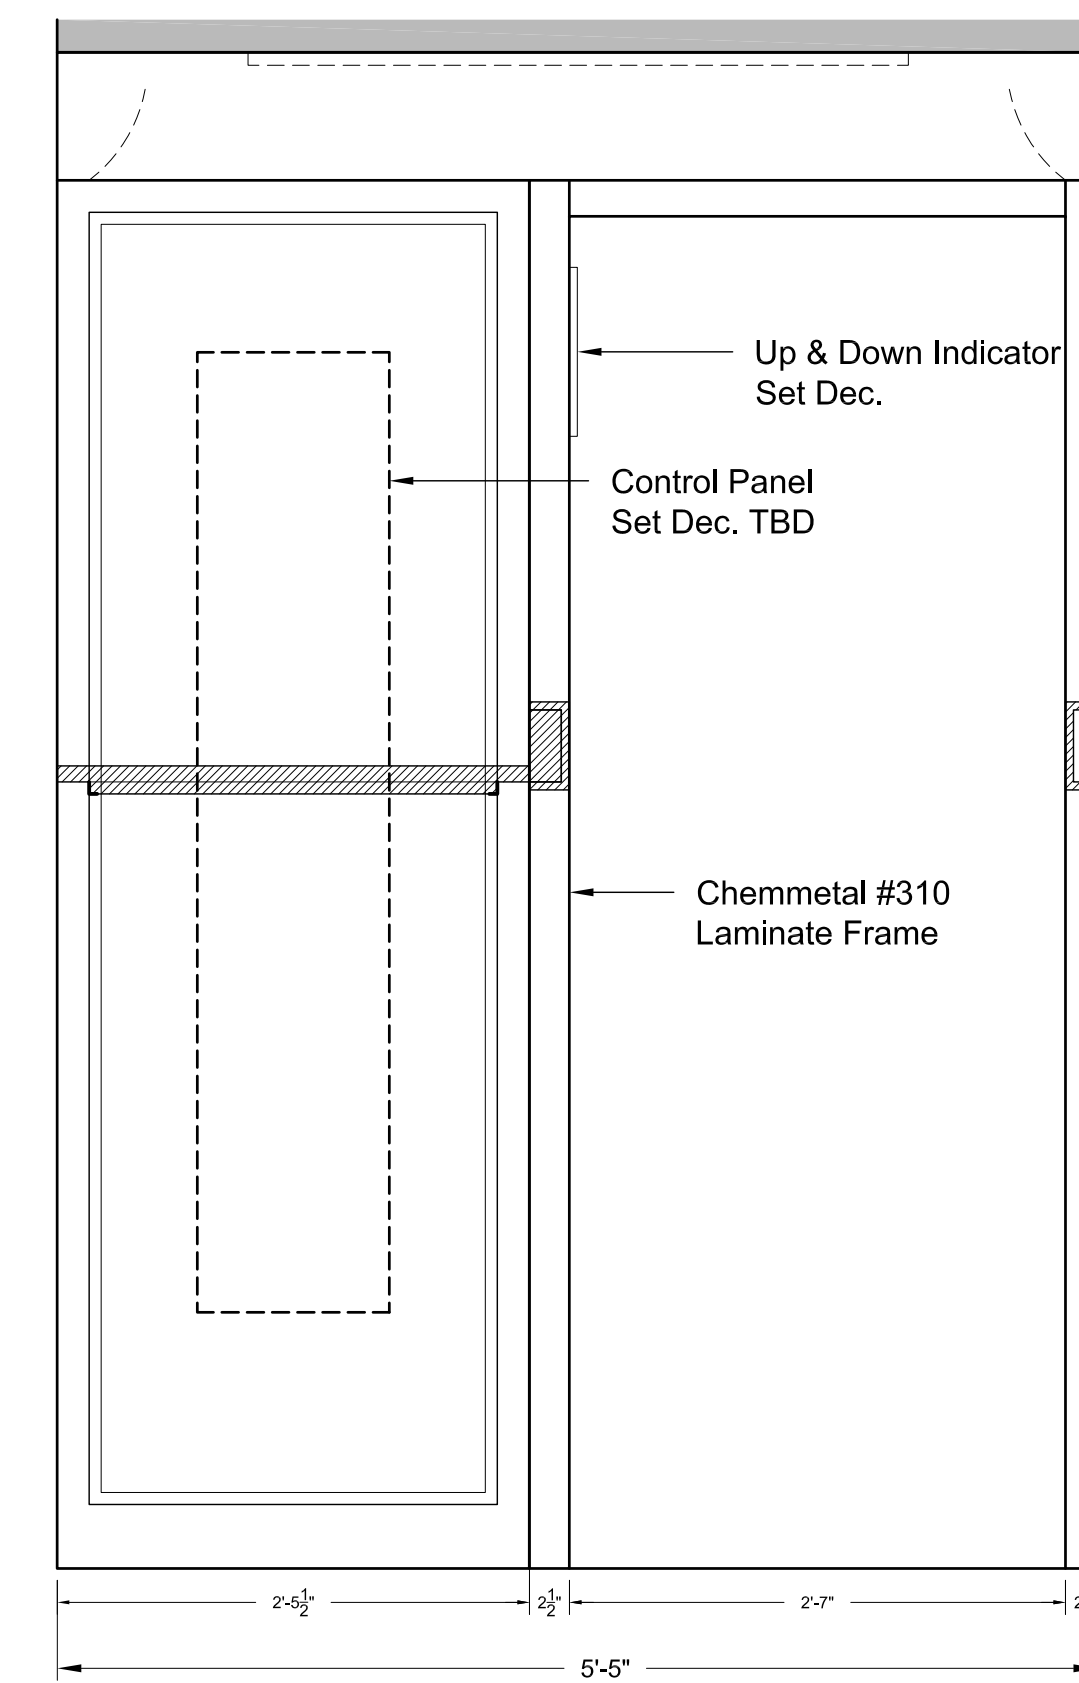


D Wall D Elevation

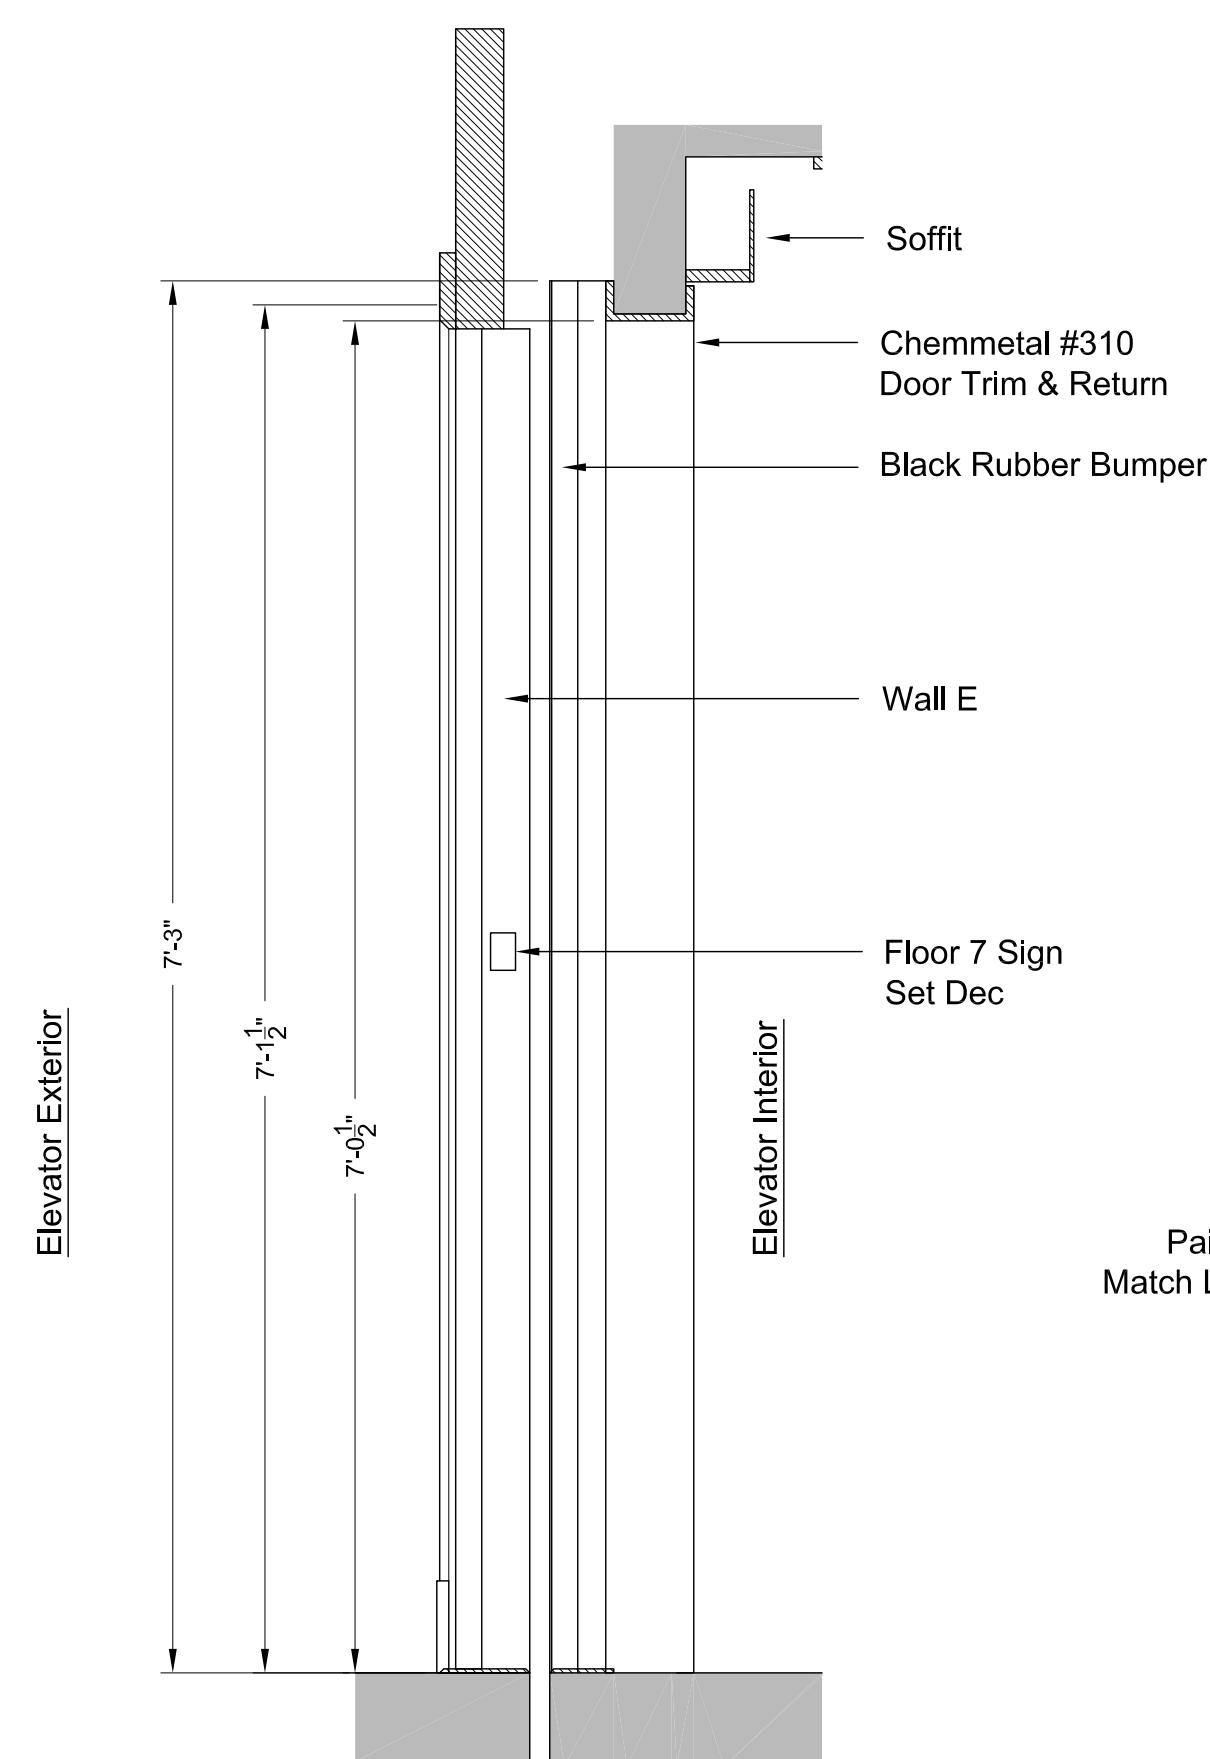


S1 Section A-A'

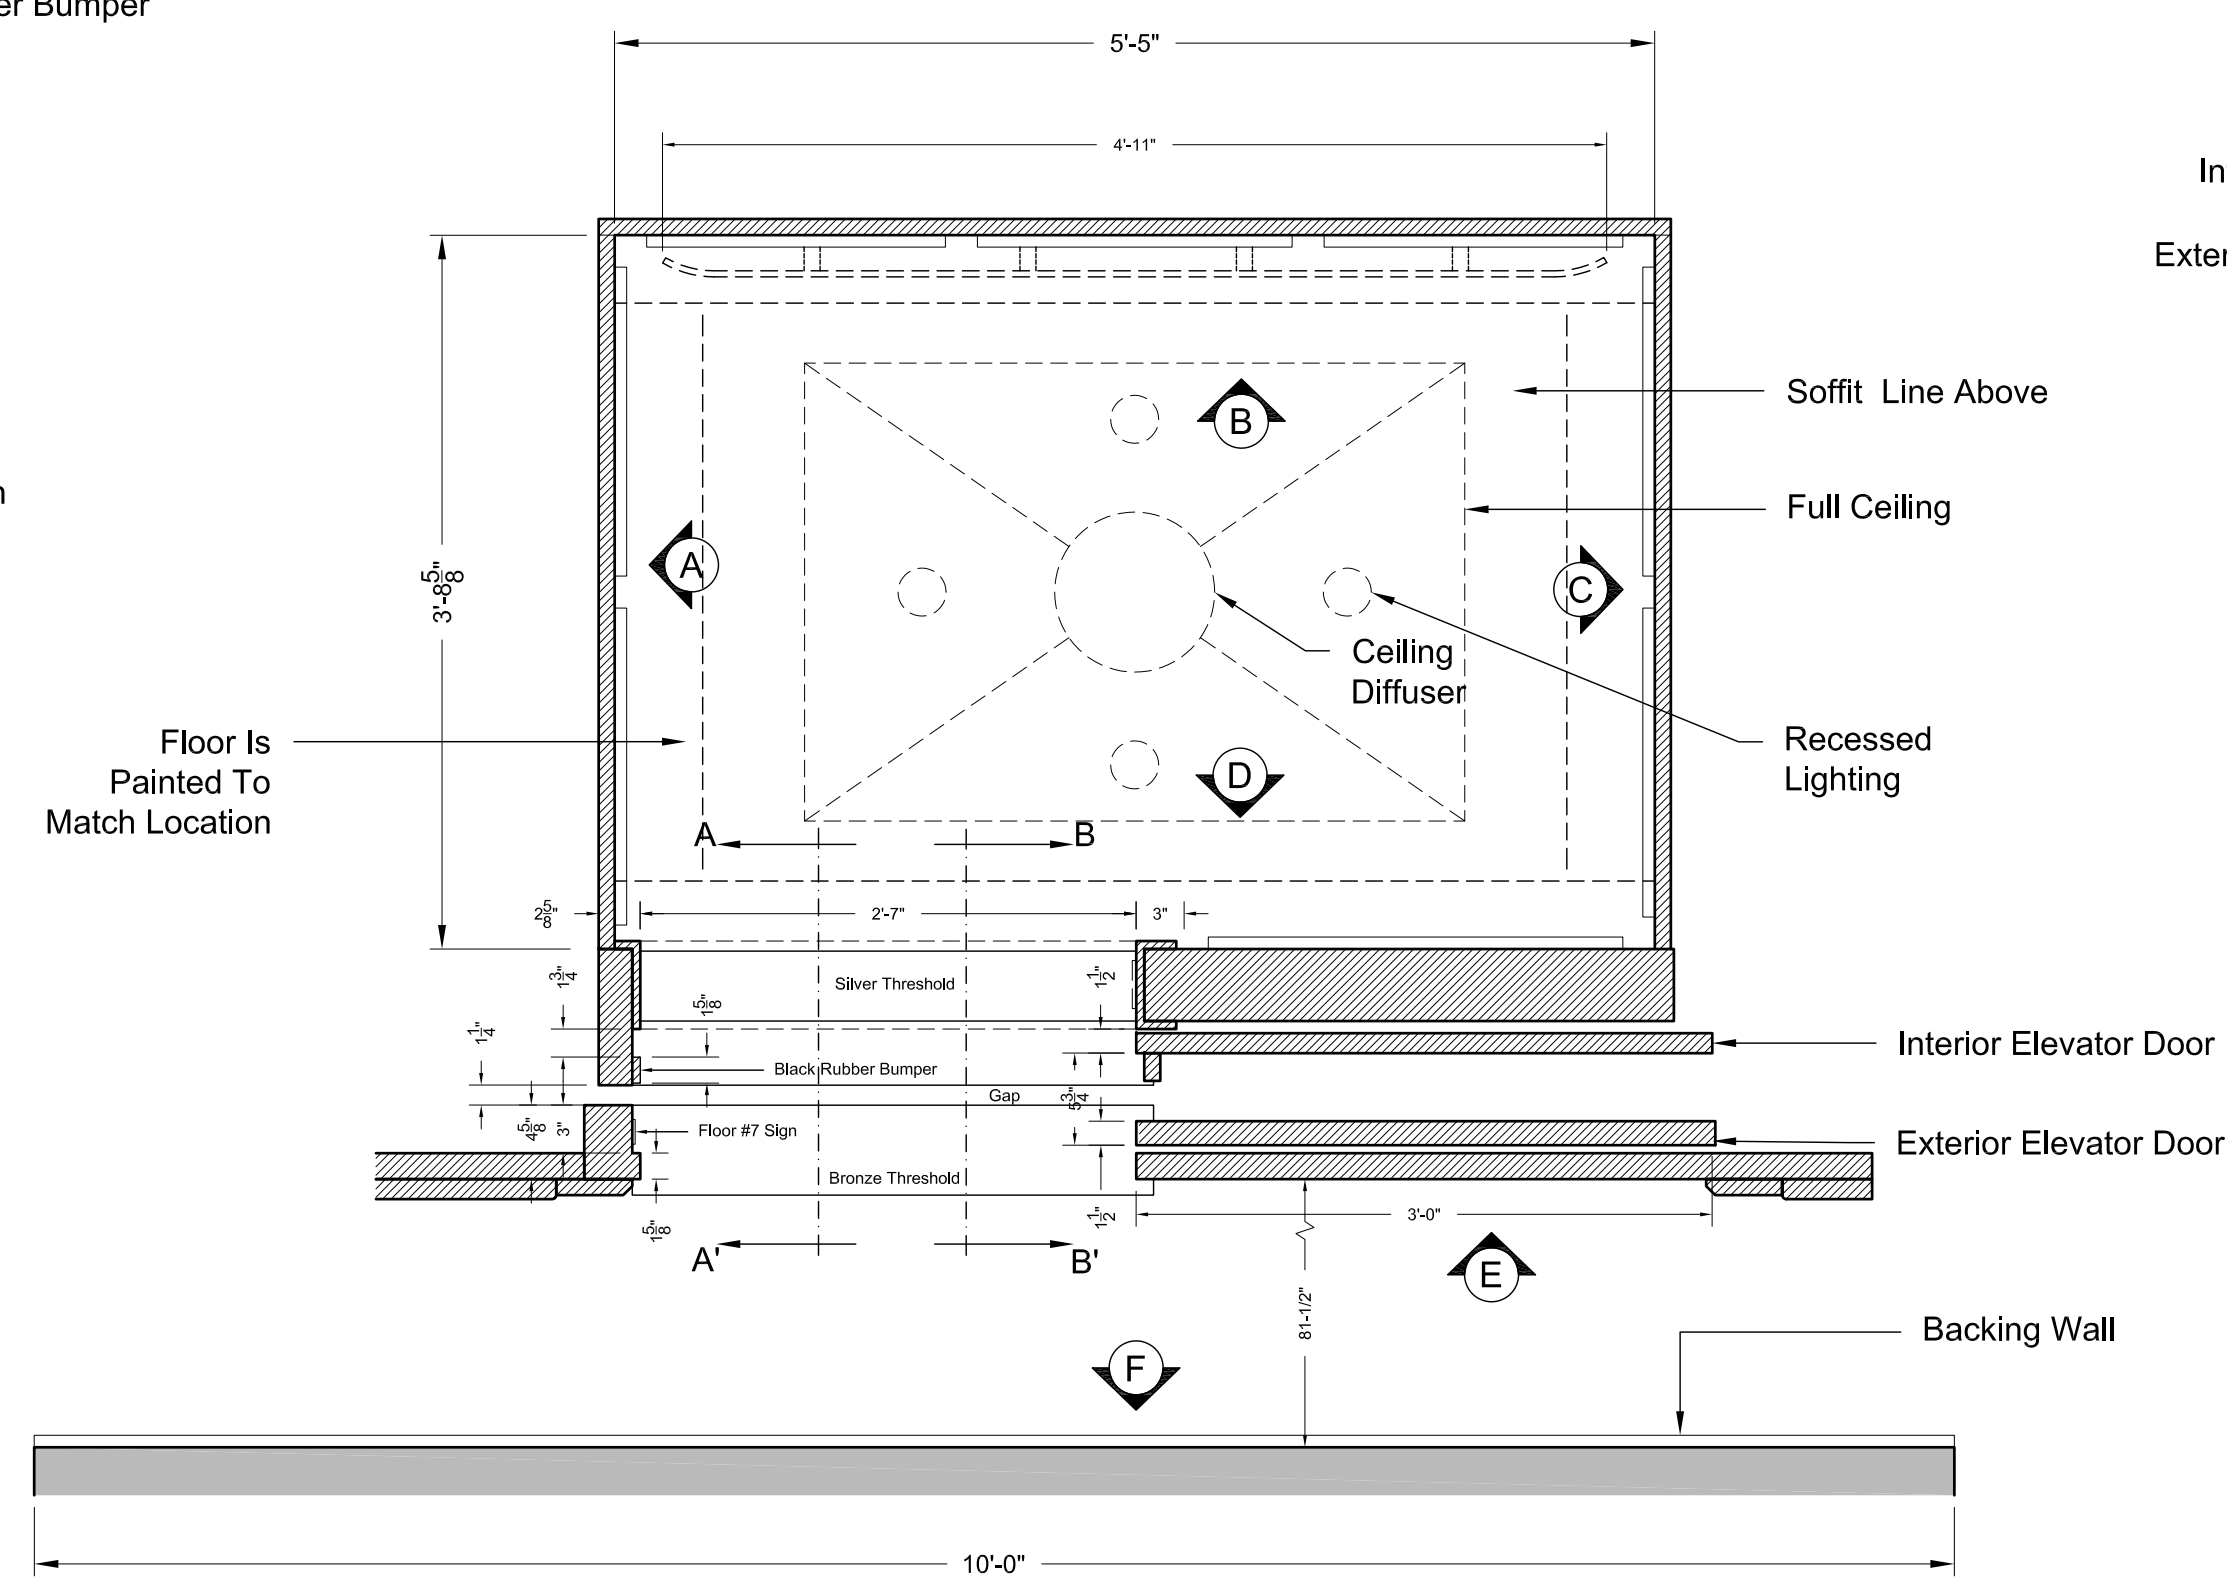

GP Elevator Ground Plan

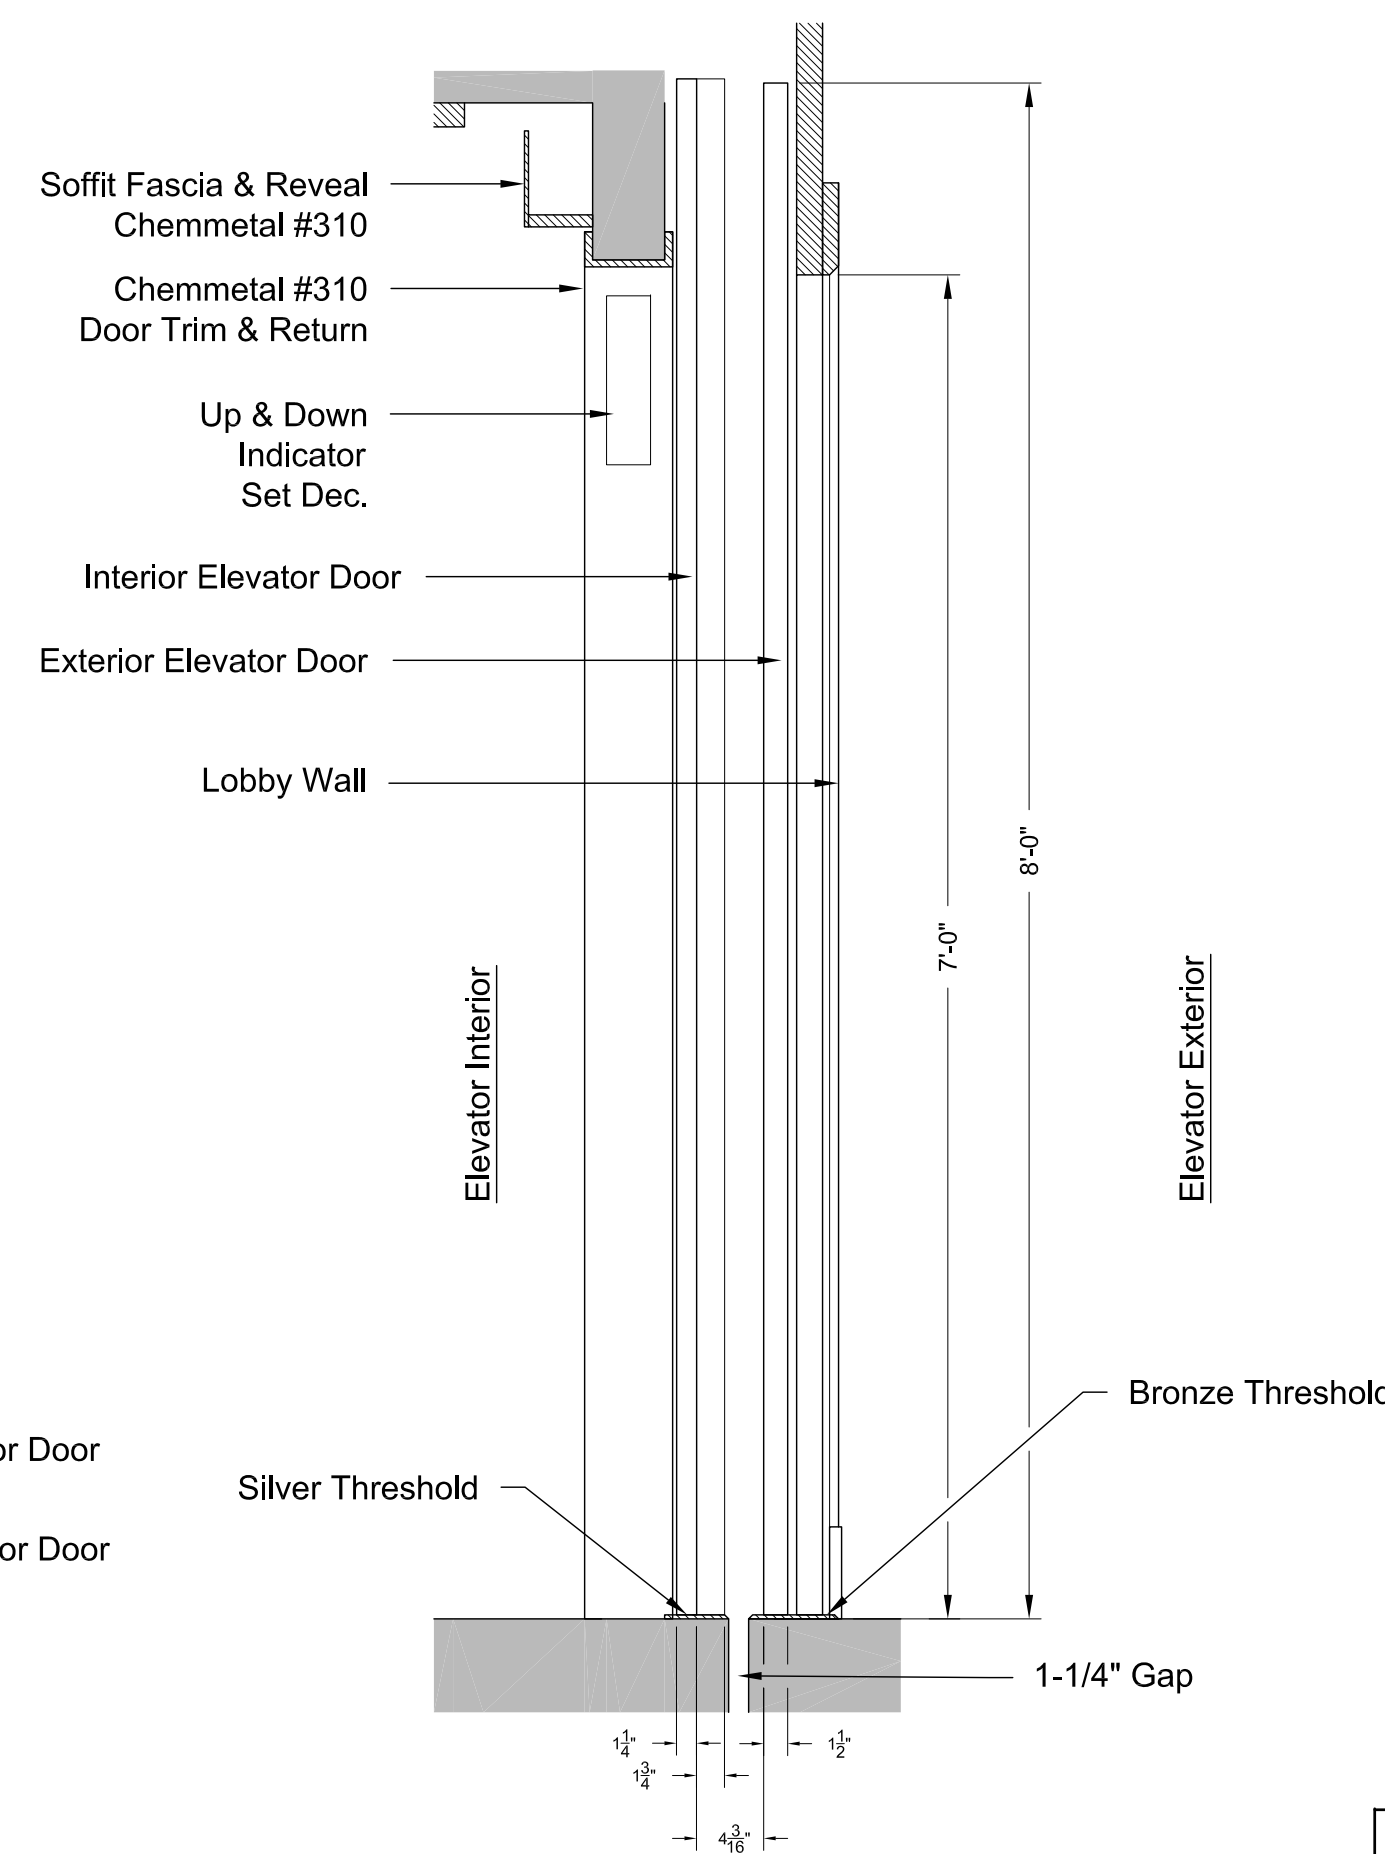

S2 Section B-B'

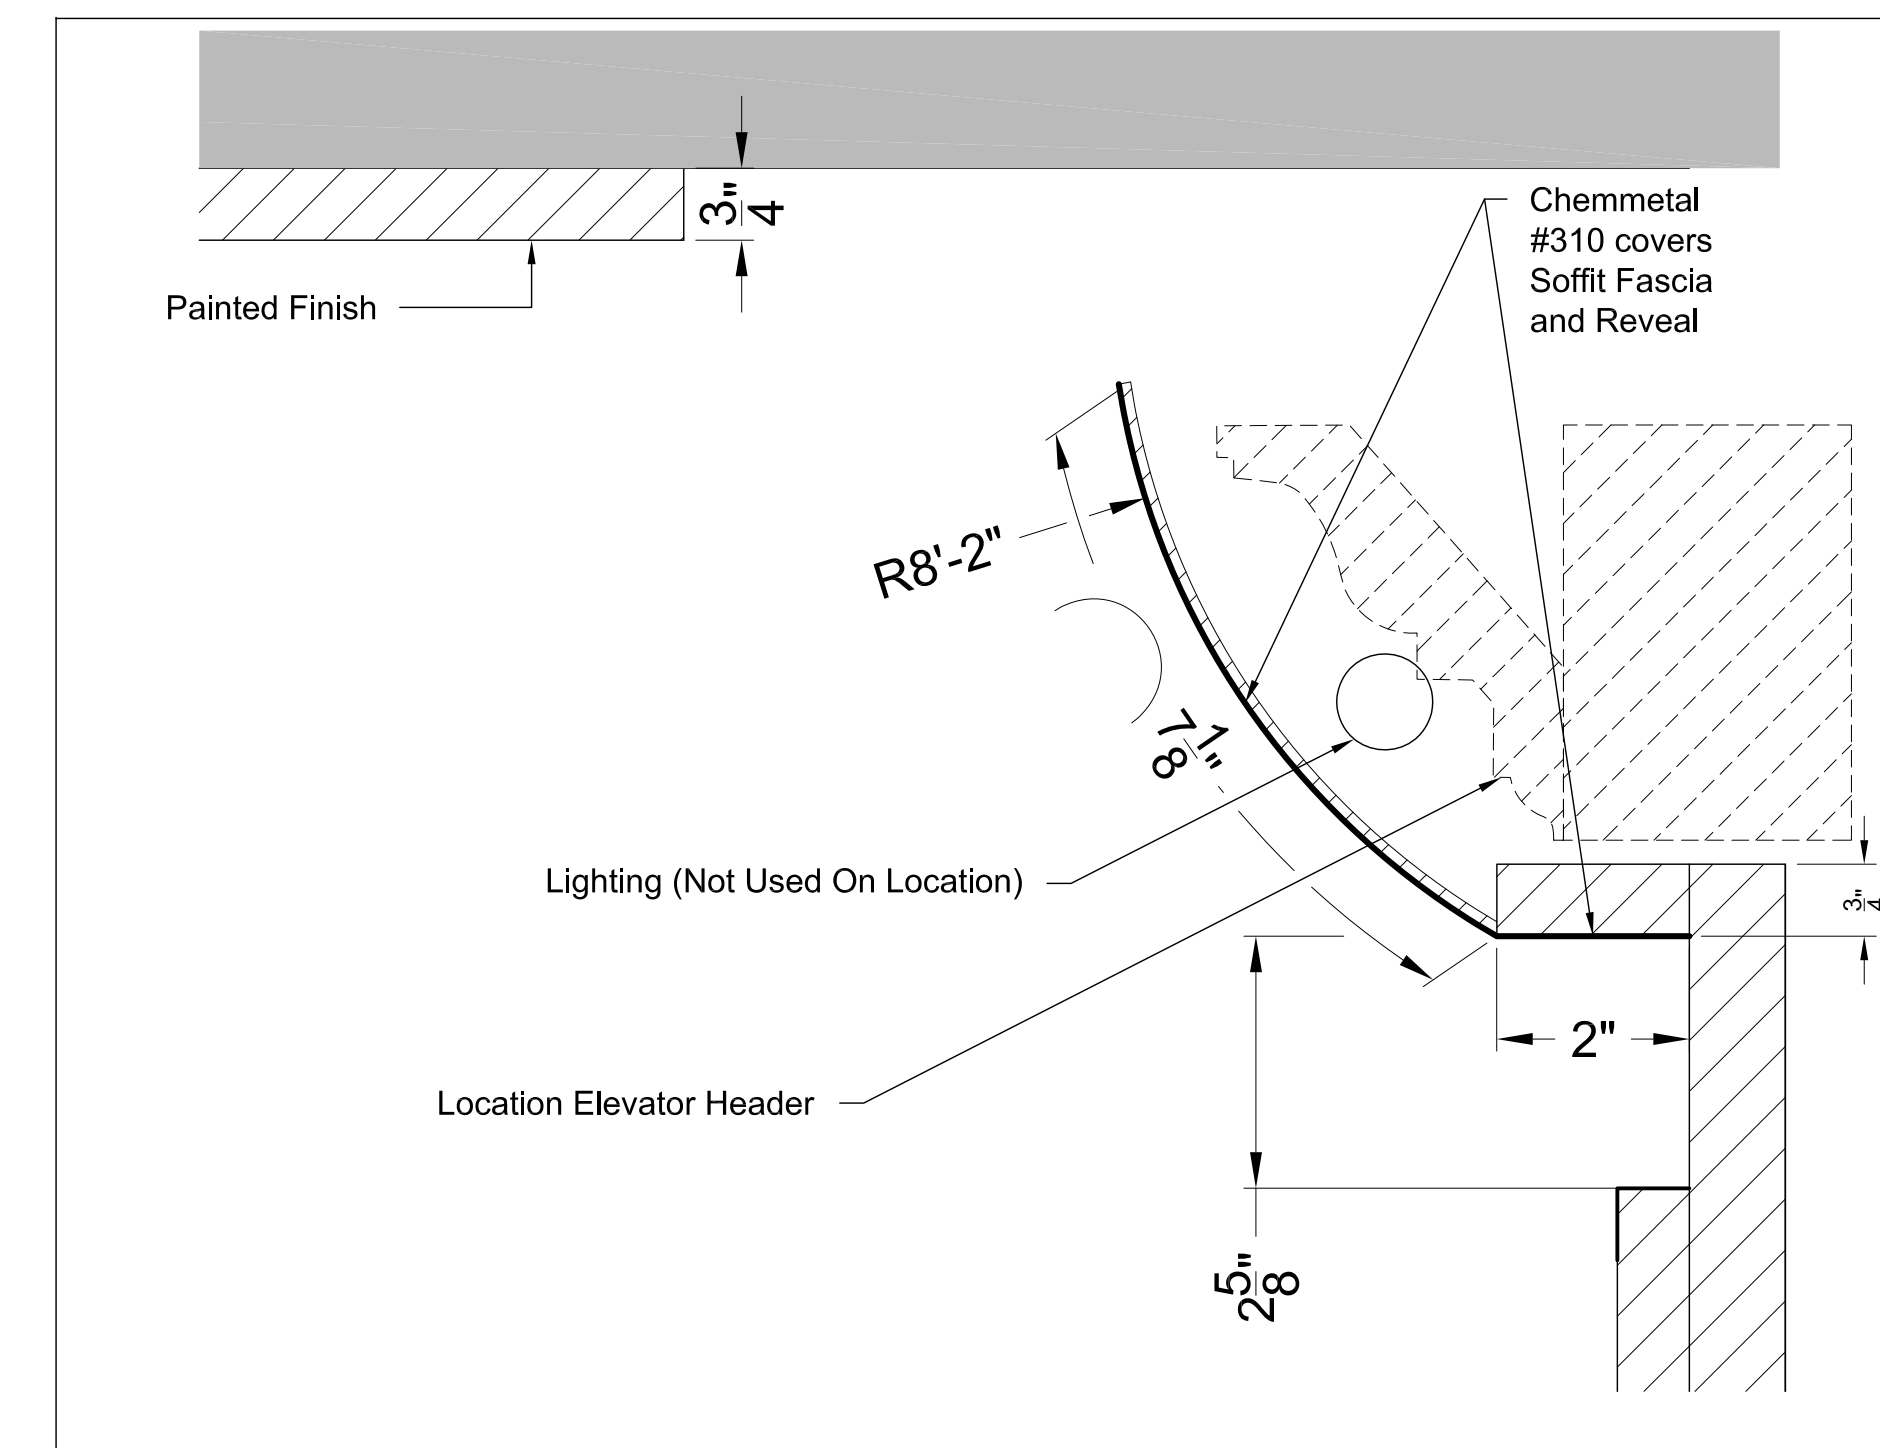

D1 Curved Soffit Detail  
6" = 1'-0"

**FOR CONSTRUCTION**

	Set Name: <b>Chelsea's Elevator</b>		Sheet # <b>1</b>		Distribution:	
	Drawing Title: <b>Plan, Elevations, Sections</b>		Director: Producers: DP: Art: Construction/Grip: Scenic: Set Dec: Lead: Gaffer/Rig Gaffer: Rig Grip:		Drawn By: <b>DWM</b>	
	Location:				Scale: <b>1" = 1'-0"</b>	
	Shoot Date:	Set #: <b>148</b>	Approved:	Date: <b>6/25/13</b>		