

Dodge Street Pedestrian Tunnel

Painting; surfaces will be cleaned and prepared prior to painting as required by painting manufacturer.

Trench drains will be cleaned of debris and drains snaked if required. New trench drain covers manufacturer by Neenah, Deeter Foundry or equal will be purchased and installed.


Concrete repairs; provide epoxy bonding agent, cementitious patching mortar and joint filler by BASF, Dayton Superior, Euclid Chemical Company or equal. Prepare surface as required by product manufacturer prior to application. Apply in accordance with printed material.

Lighting; salvage existing lighting and return to owner (city of Omaha Public Works). Replace with new fixtures one for one using existing j-boxes, conduit and install as required by manufacturer. All wiring will be new. Lighting controls are recommended to be photo cell based.


Contractor signage - location, quantity and size will be approved by the Dundee Memorial Park Neighborhood Association and the City of Omaha prior to any work starting

All work will be in accordance to city of Omaha codes and requirements

Project Contact:
 Dave Schinzel - Dundee Memorial Park Neighborhood Association Representative
 drschinzel@hotmail.com
 402-551-3742

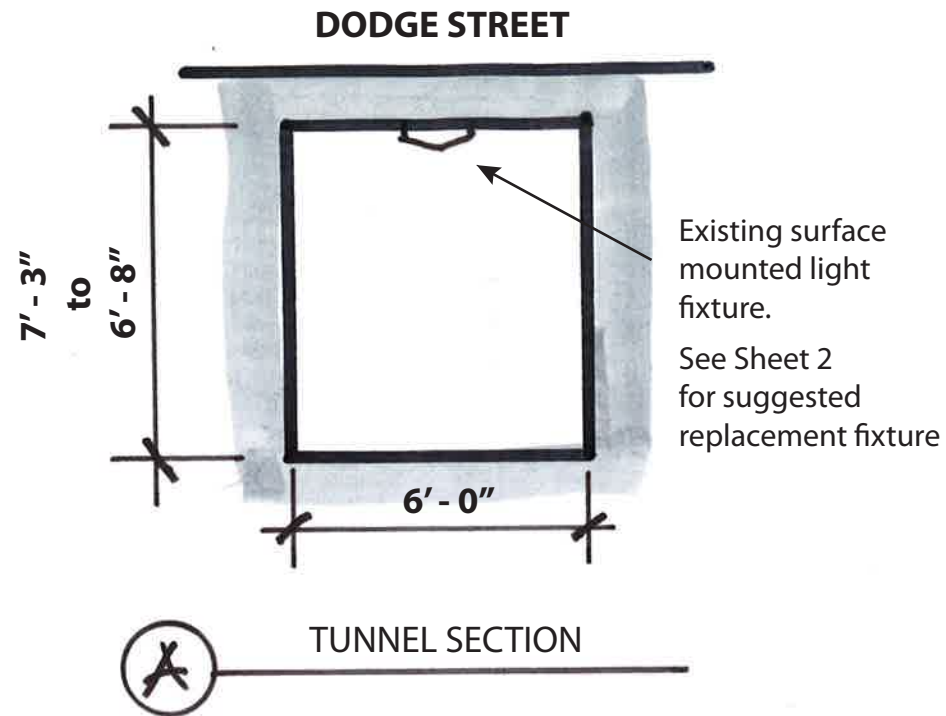

Note:
Field verify all dimensions and conditions prior to beginning work

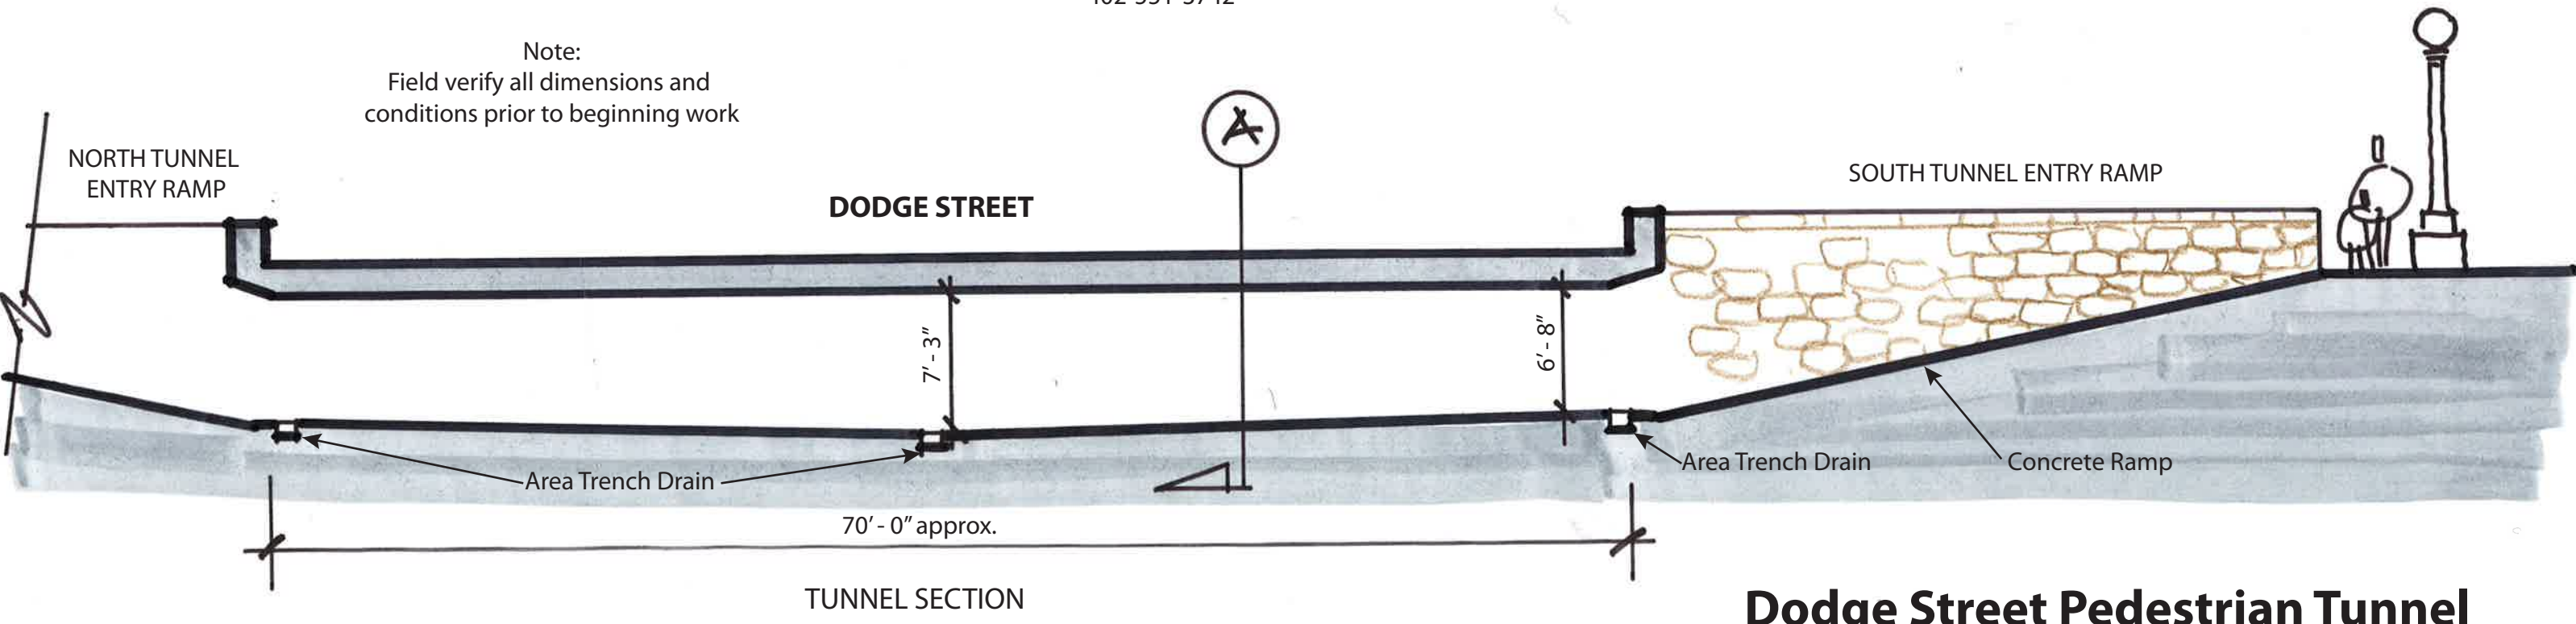

Dodge Street Pedestrian Tunnel

51 st and Dodge Street - Dundee
 Omaha, Nebraska