
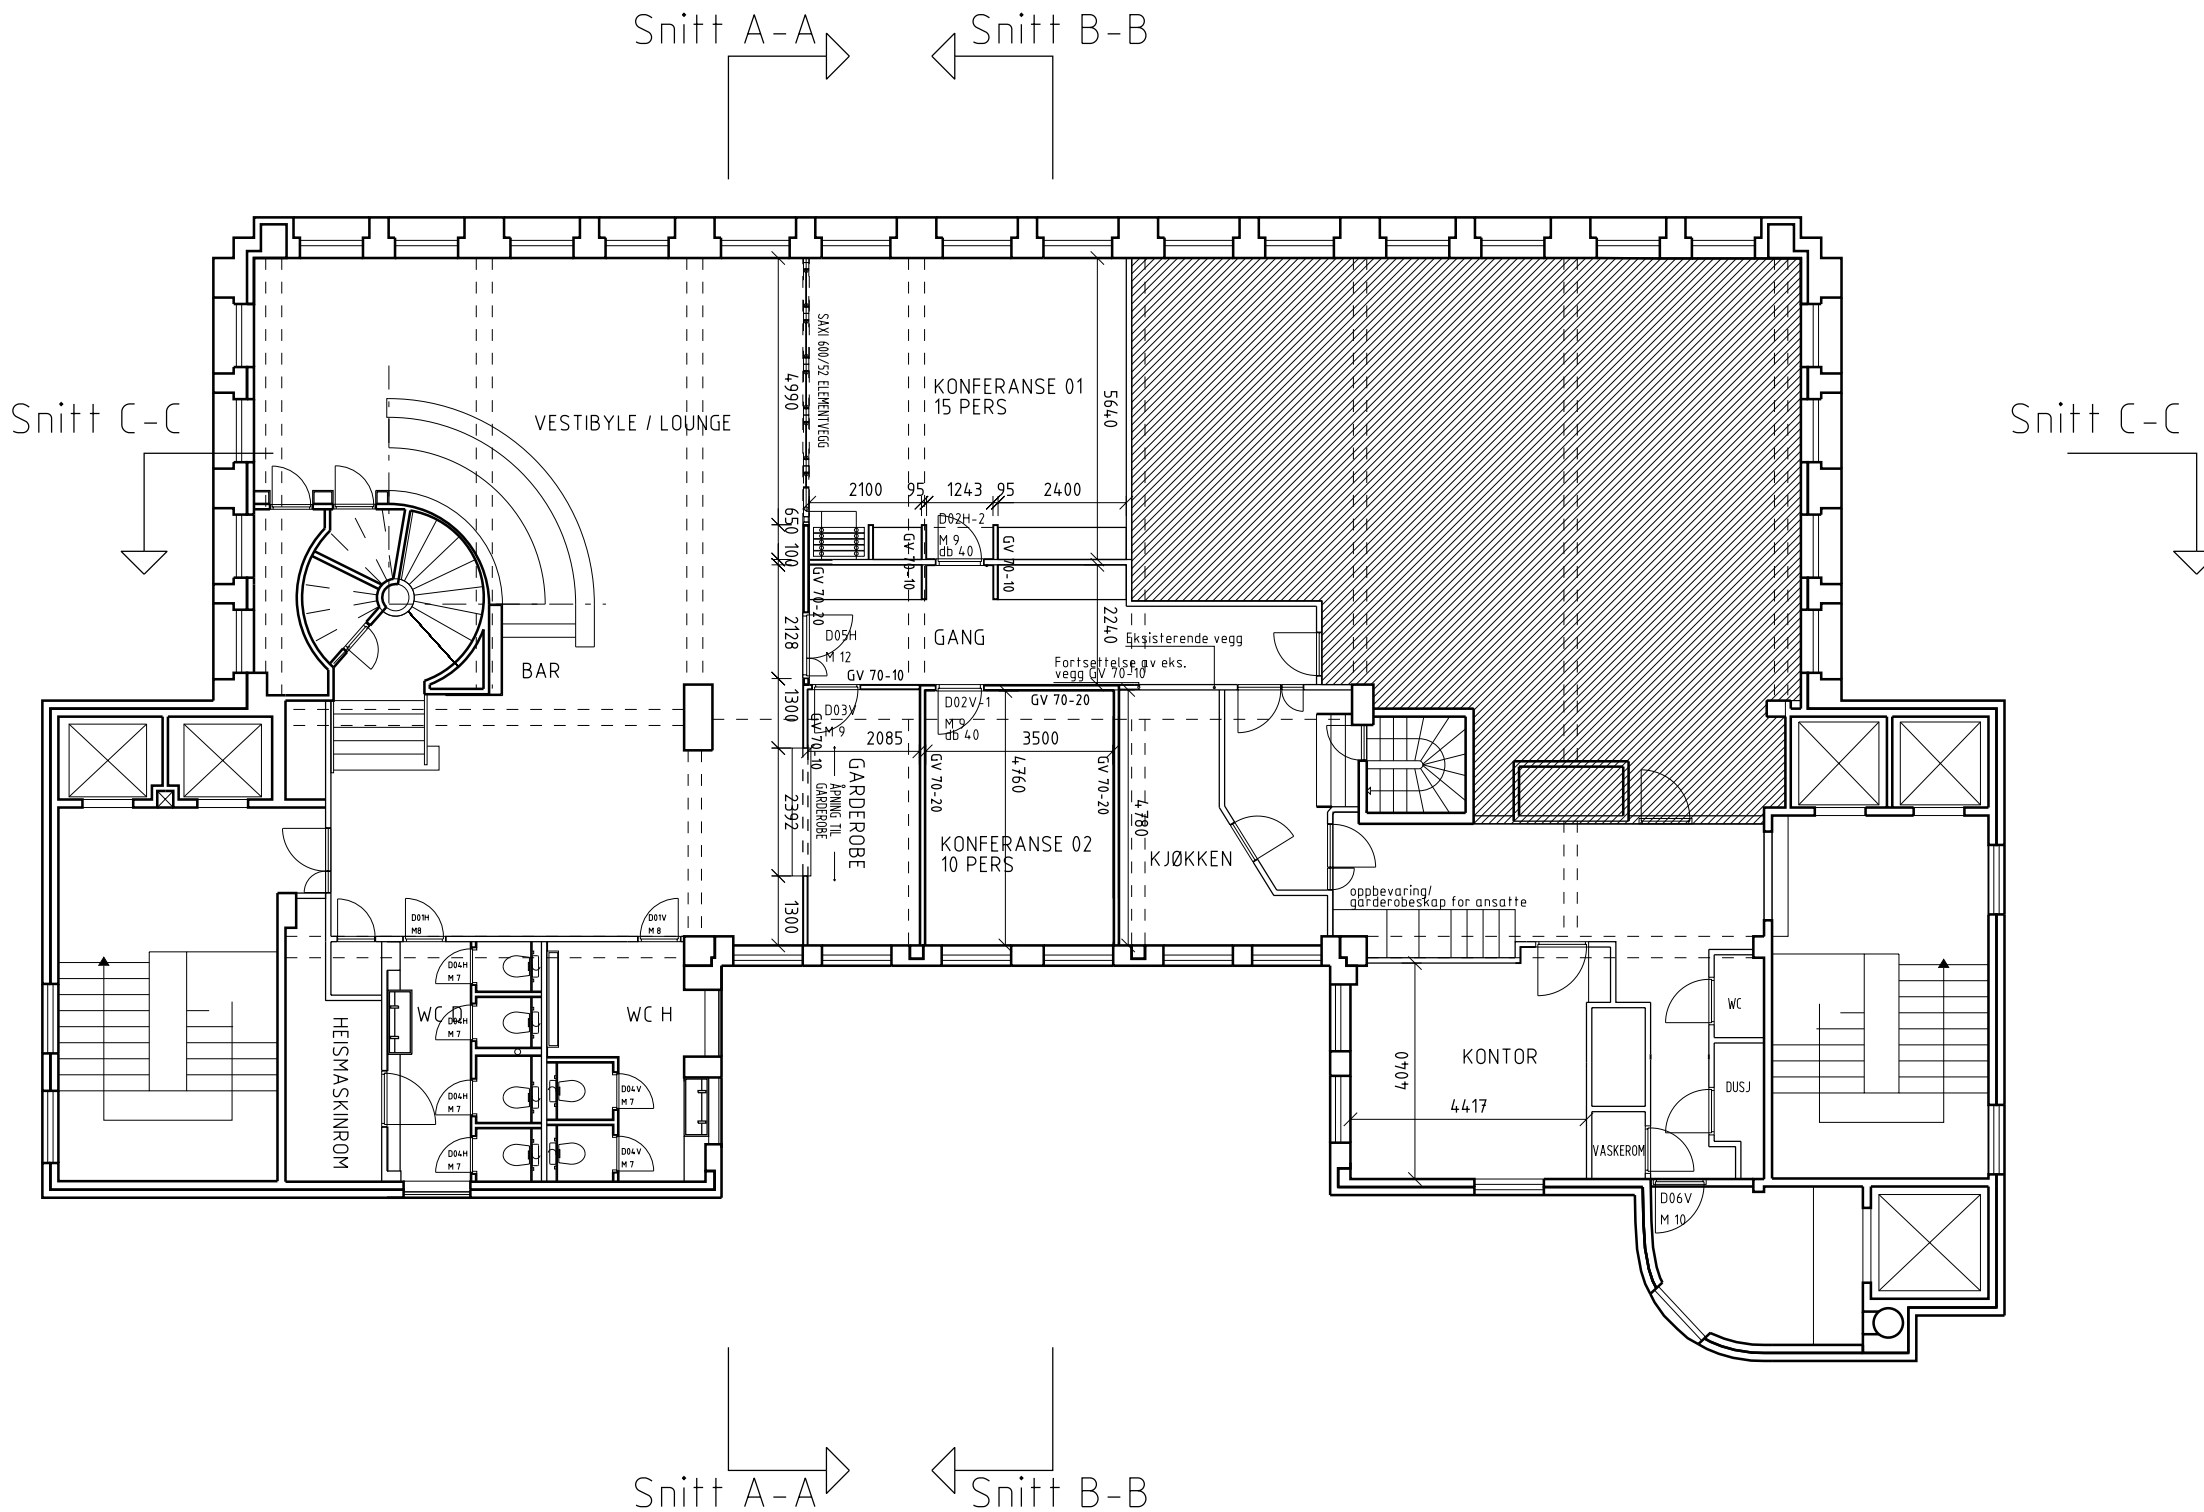


# TEGNING GJELDER KUN NY SKYVEDØRVEGG OG EVT. VENTROM.

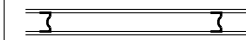

GV 70-10  
 STENDERVEGG  
 70 STENDER c 600mm  
 1 LAG GIPS 2 SIDER  
 db 30


GV 70-20  
 STENDERVEGG  
 70 STENDER c 600mm  
 2 LAG GIPS 2 SIDER  
 db 40-44

B	24.01.06	NY PLAN	AO	AVB
A	27.10.04	ETABLERT. STATUS:SOM BYGGET	AWA	AVB
INDEX	DATO	TEKST	TEGN	KONTR

SKALA:	TEGNINGS NR:	INDEX:
1/100 (A2)	A.12-012	B

INNHOLD:  
**Plan 12**

TILTAKSHAVER:  
 Youngstorget Eiendom AS, Youngstorget 2B, 0181 Oslo Tel: 24 14 41 90 Fax: 24 14 41 91  
 Skumma Kultur AS, Youngstorget 2A, 0181 Oslo

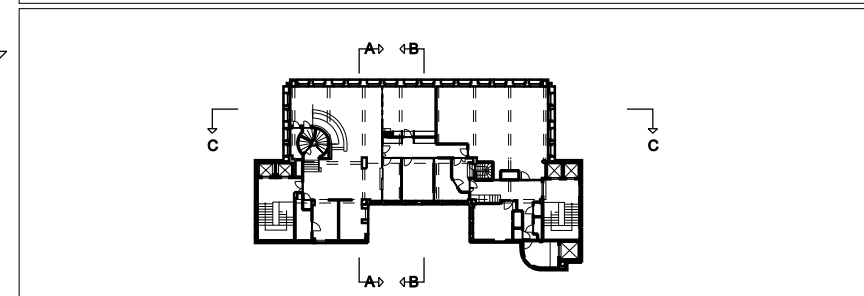

PROSJEKT:	PROSJEKT NR:
<b>Stratos rehabilitering</b>	10-05-1130

ARK: DARK ARKITEKTER AS	DRAMMENSVEIEN 130	0277 OSLO	TLF 23 13 12 00 FAX 23 13 12 01
RIB: -	-	-	-
RIV: -	-	-	-
RØR: -	-	-	-
VENT: -	-	-	-
EL: -	-	-	-

INNHOLD:  
**Plan 12**

TEGN. STATUS:	OPPDRAG NR:	VEDLEGG NR:
<b>TILBUDSUNDERLAG</b>		

SKALA:	TEGNINGS NR:	INDEX:
1/100 (A2)	A.12-012	B