



COPYRIGHT © 2015 BY ENGEO INCORPORATED. THIS DOCUMENT MAY NOT BE REPRODUCED IN WHOLE OR IN PART BY ANY MEANS WHATSOEVER, NOR MAY IT BE QUOTED OR EXCERPTED WITHOUT THE EXPRESS WRITTEN CONSENT OF ENGEO INCORPORATED.

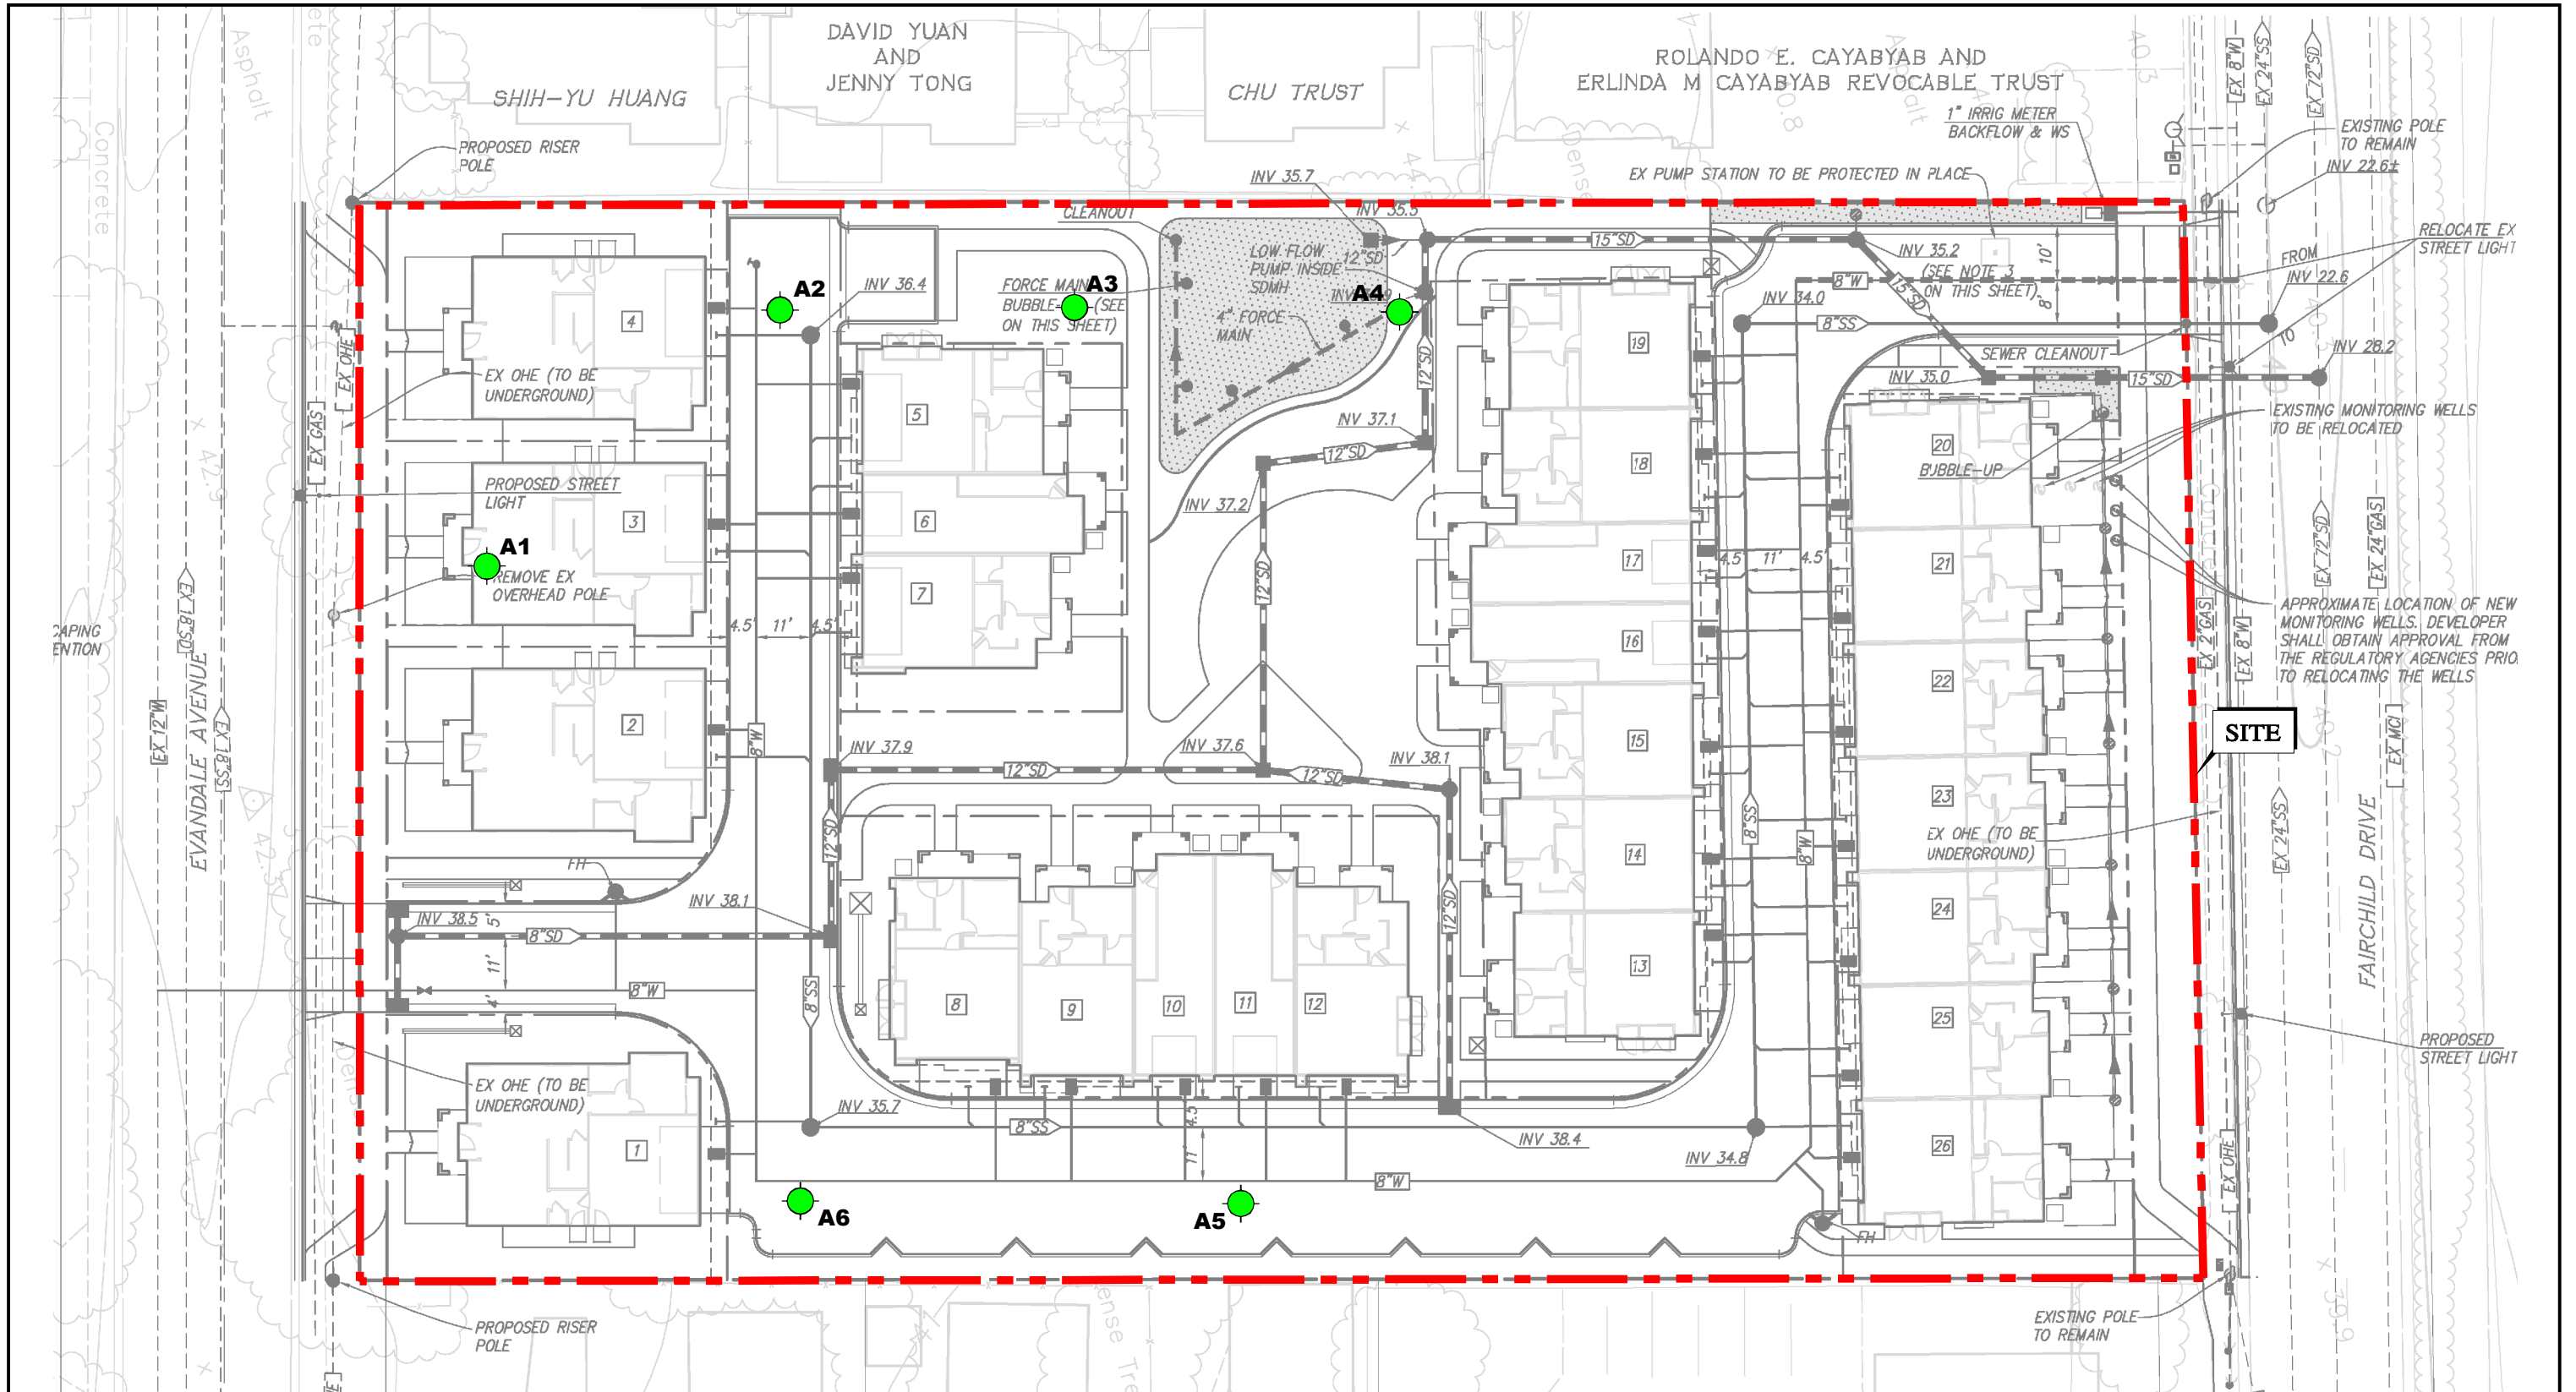

EXPLANATION
 ALL LOCATIONS ARE APPROXIMATE
 A6 ● AIR MONITORING LOCATION

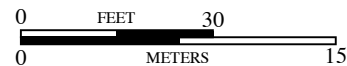

BASE MAP SOURCE: RJA, 2015



AIR MONITORING STATIONS
 277 FAIRCHILD DRIVE, 228/236 EVANDALE AVENUE
 MOUNTAIN VIEW, CALIFORNIA

PROJECT NO.: 10216.001.000
 SCALE: AS SHOWN
 DRAWN BY: SRP CHECKED BY: SM

FIGURE NO.
1