



SL Ladders

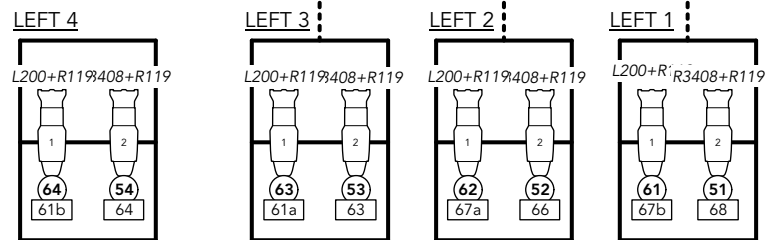


SR Ladders

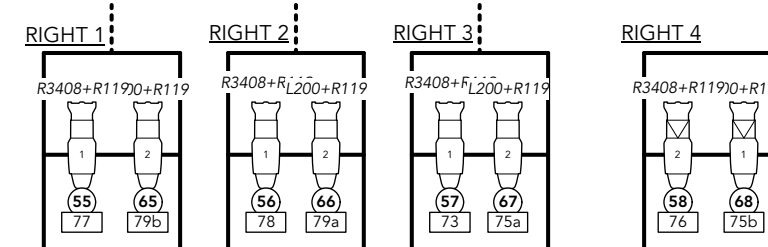

Legend for lighting fixtures and components including ETC Source 4 26°, ETC Source-4 36°, ETC Source-4 50°, Strand 6" Fresnelite, Strand Patt 223, Strand 8" Fresnelite, Strand Iris 1, Source4 A Template Holder, Color, Unit Number, Channel, Dimmer.

SR Deck

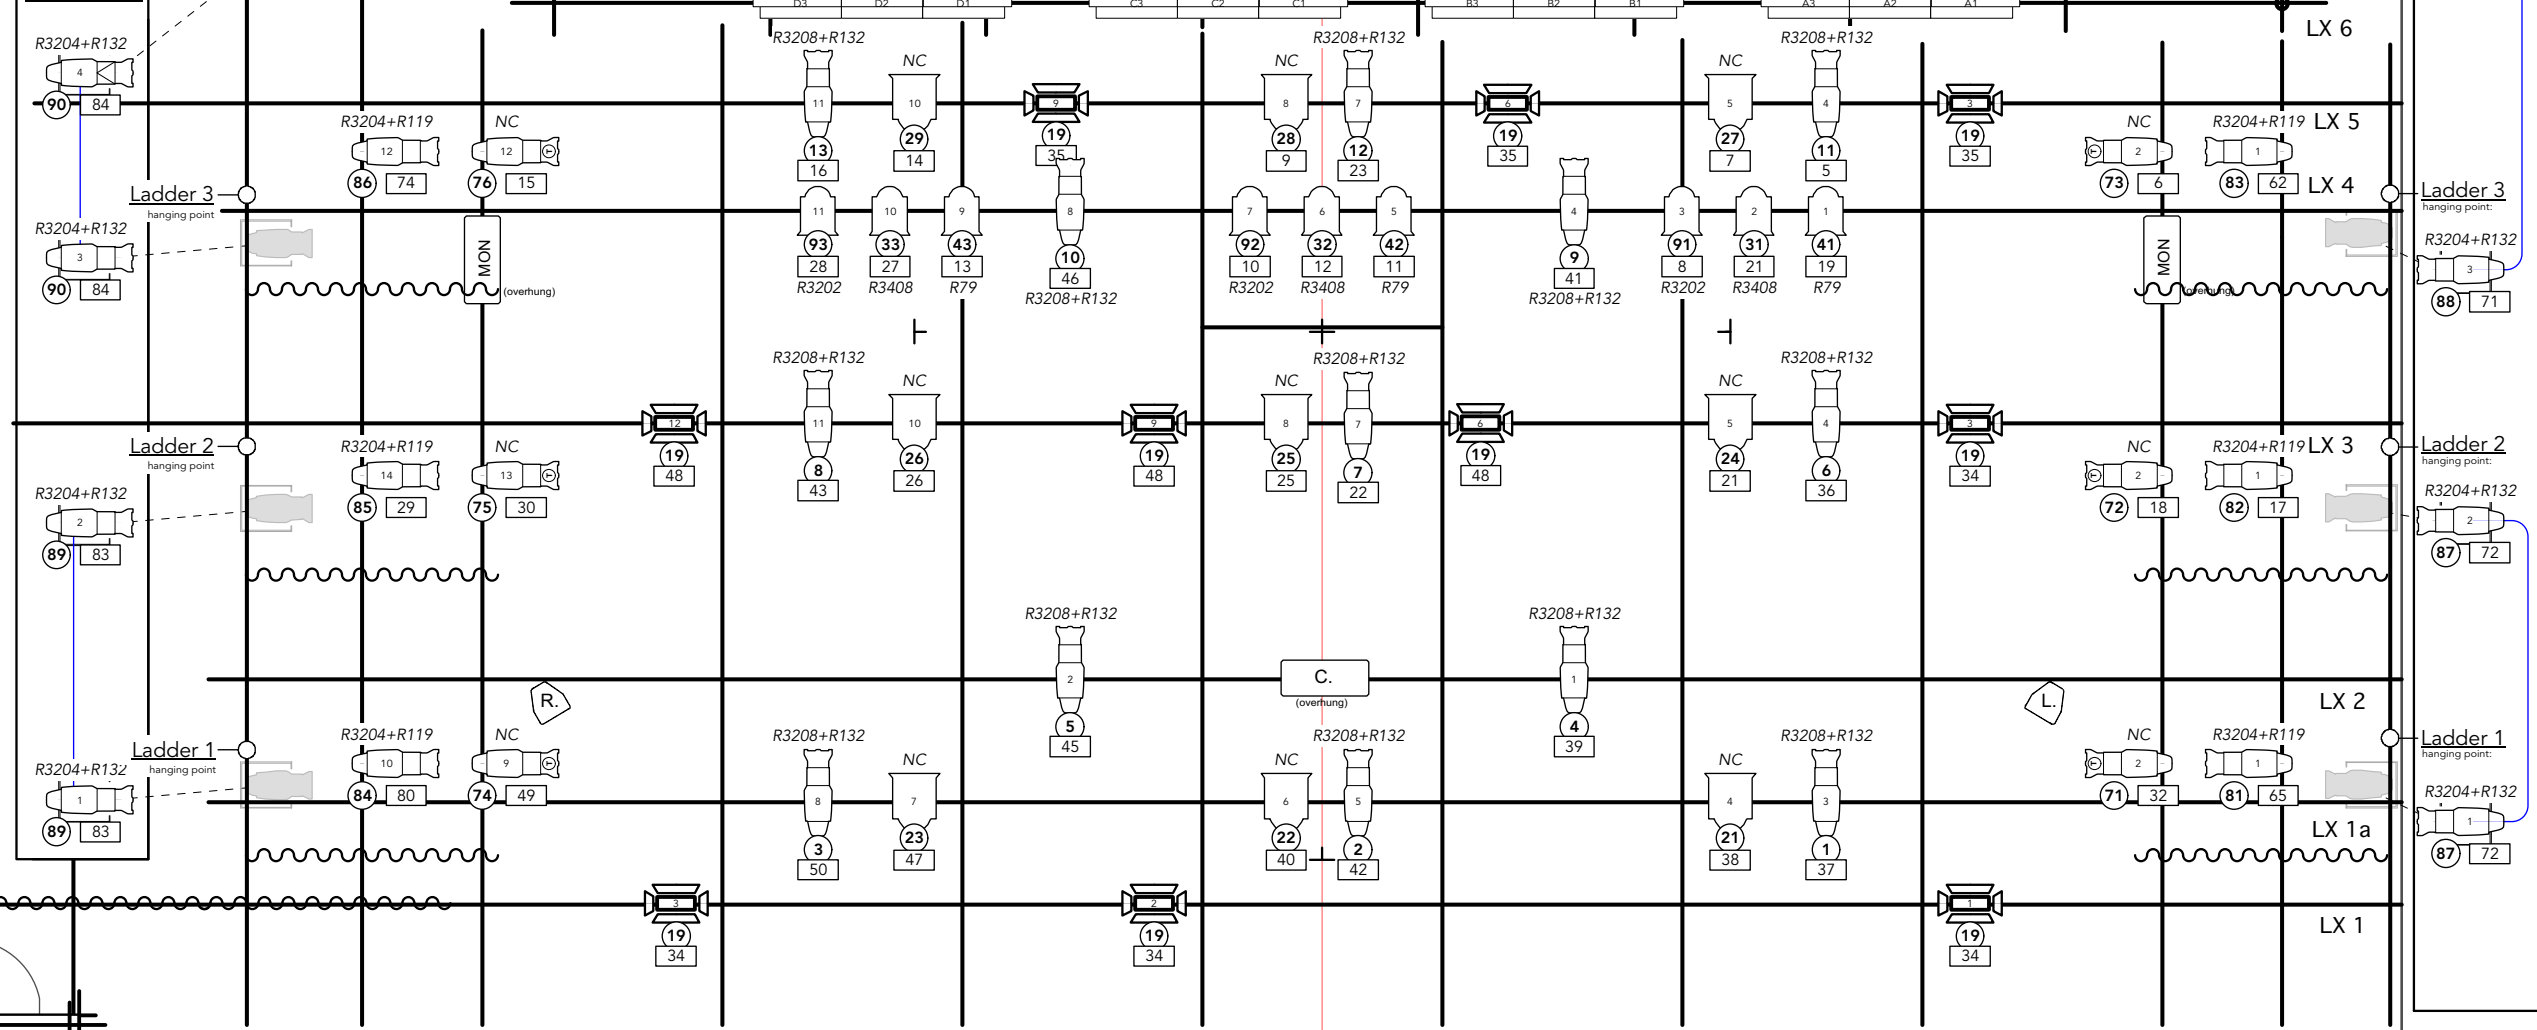

SL Deck

Winchester Street Theatre  
80 Winchester Street, Toronto, ON

House Lighting Plot 2016

Jess Wilder

Technical Director: theatre@tdt.org

+1-416-967-1365 x38

Scale: 1/4" = 1'-0" @ 11x17 Revised: August 19, 2016

FOH