



FOUND. WALL JUNCTION SCALE: 1" = 1'-0"

ABOVE GRADE WALL JUNCTION SCALE: 1" = 1'-0"

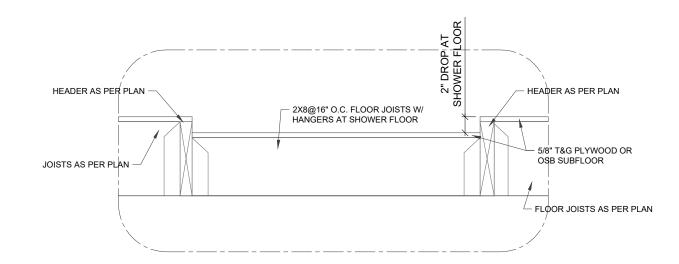

CURBLESS SHOWER DETAIL
SCALE: 1" = 1'-0"

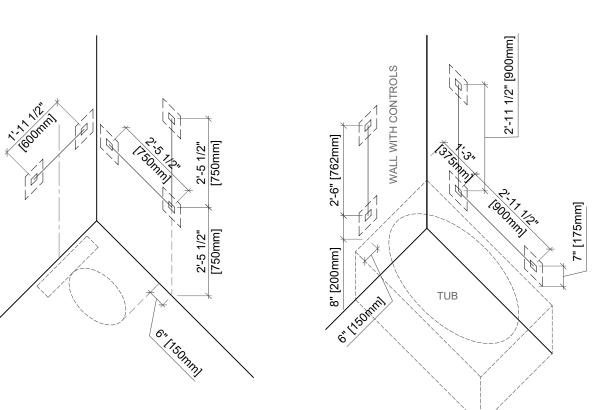

NOTES:
-ALL BLOCKING AT WATER CLOSETS, BATHTUBS & SHOWERS TO CONFORM TO 9.5.2.3.(1)

BLOCKING FOR FUTURE GRAB BARS @ MAIN BATHROOM
SCALE: 3/8" = 1'-0"

Details including engineered trusses, ICF & rebar and in-floor heating should be designed by qualified professionals. Plans are for permit issuance. Alterations to the plan will require revised drawings and building department approval. Contractors should use written dimension only & verify all existing conditions and dimensions required to perform the work. Preliminary Not for Construction ___ Exeter Court Quinte West, ON New single family bungalow w/ attached garage Main Floor: 1,715sqft Second Floor: 1,170sqft Fin. Basement: 1,355sqft Print to 24x36 Paper Size DRAWN: Andrew Snelling SCALE: As Noted

Distinct
Drafting & Design

DATE: July 18, 2024

Picton, ON K0K 2T0
613.893.0493
andrew@distinctdrafting.ca

PO Box 6245

A1.3