


PARTIAL SURVEY PLAN

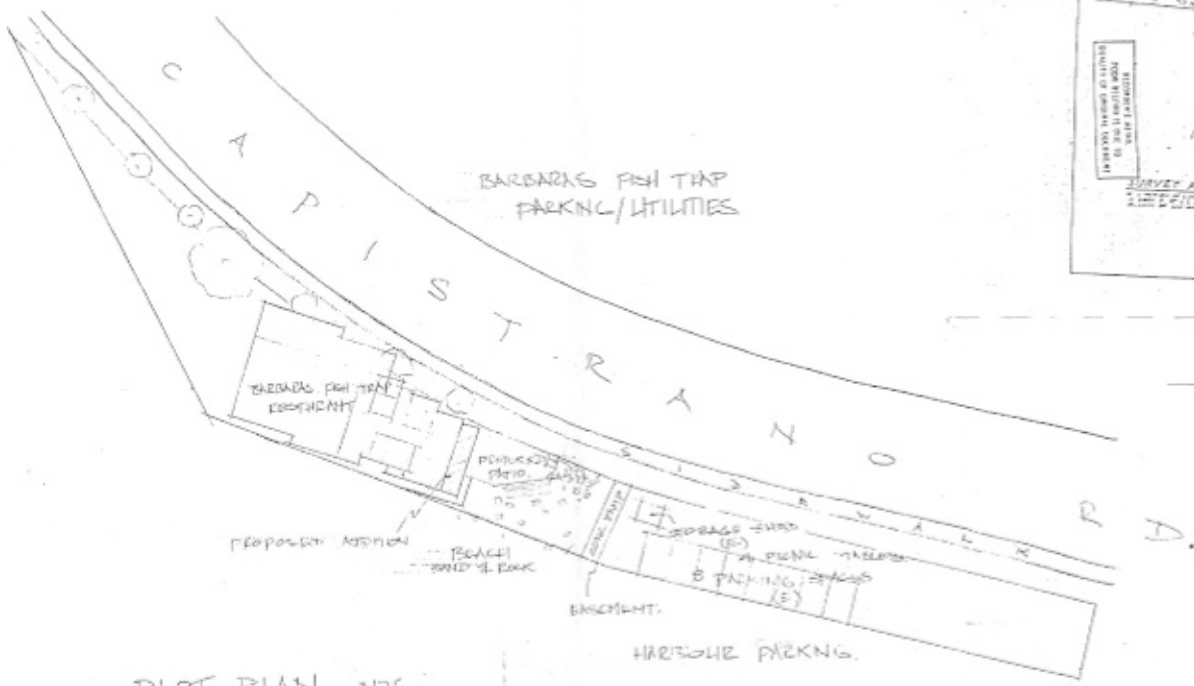

PLOT PLAN N.T.S.

1. PLOT PLAN  
 2. EXISTING FLOOR PLAN  
 3. PROPOSED FLOOR PLAN  
 4. DIMENSIONS  
 5. NOTES


BARBARAS FISH TRAP RESTAURANT.

281 CAPISTRANO RD.  
 PRINCETON SAN MATEO CA. CA.  
 APN 047-022-010  
 OWNERS BARBARA WALSH & MELVING MARSEN  
 PO BOX 1075 EL GRANATA CA 94018

APPLICATION FOR USE PERMIT BEHALF  
 PROPOSED ALTERATIONS  
 ENLARGE EXIST. TAKEOUT AREA ON SOUTH WALL OF BUILDING 10'x27' 270 SQ FT.  
 ENLARGE EXIST. WALKIN/ FREEZER AREA 7'x20' 60 SQ FT.  
 ADD STAFF BATH RM.  
 EXISTING EXIST. PAVED 150 SQ FT W/ DRIVE TO BEACH.


INFO 12/14/03 Dwg 1 of 5  
 BARRY KEARNEY DESIGN  
 PO BOX 1064 EL GRANATA  
 CA 94018.

PLN1999-00758

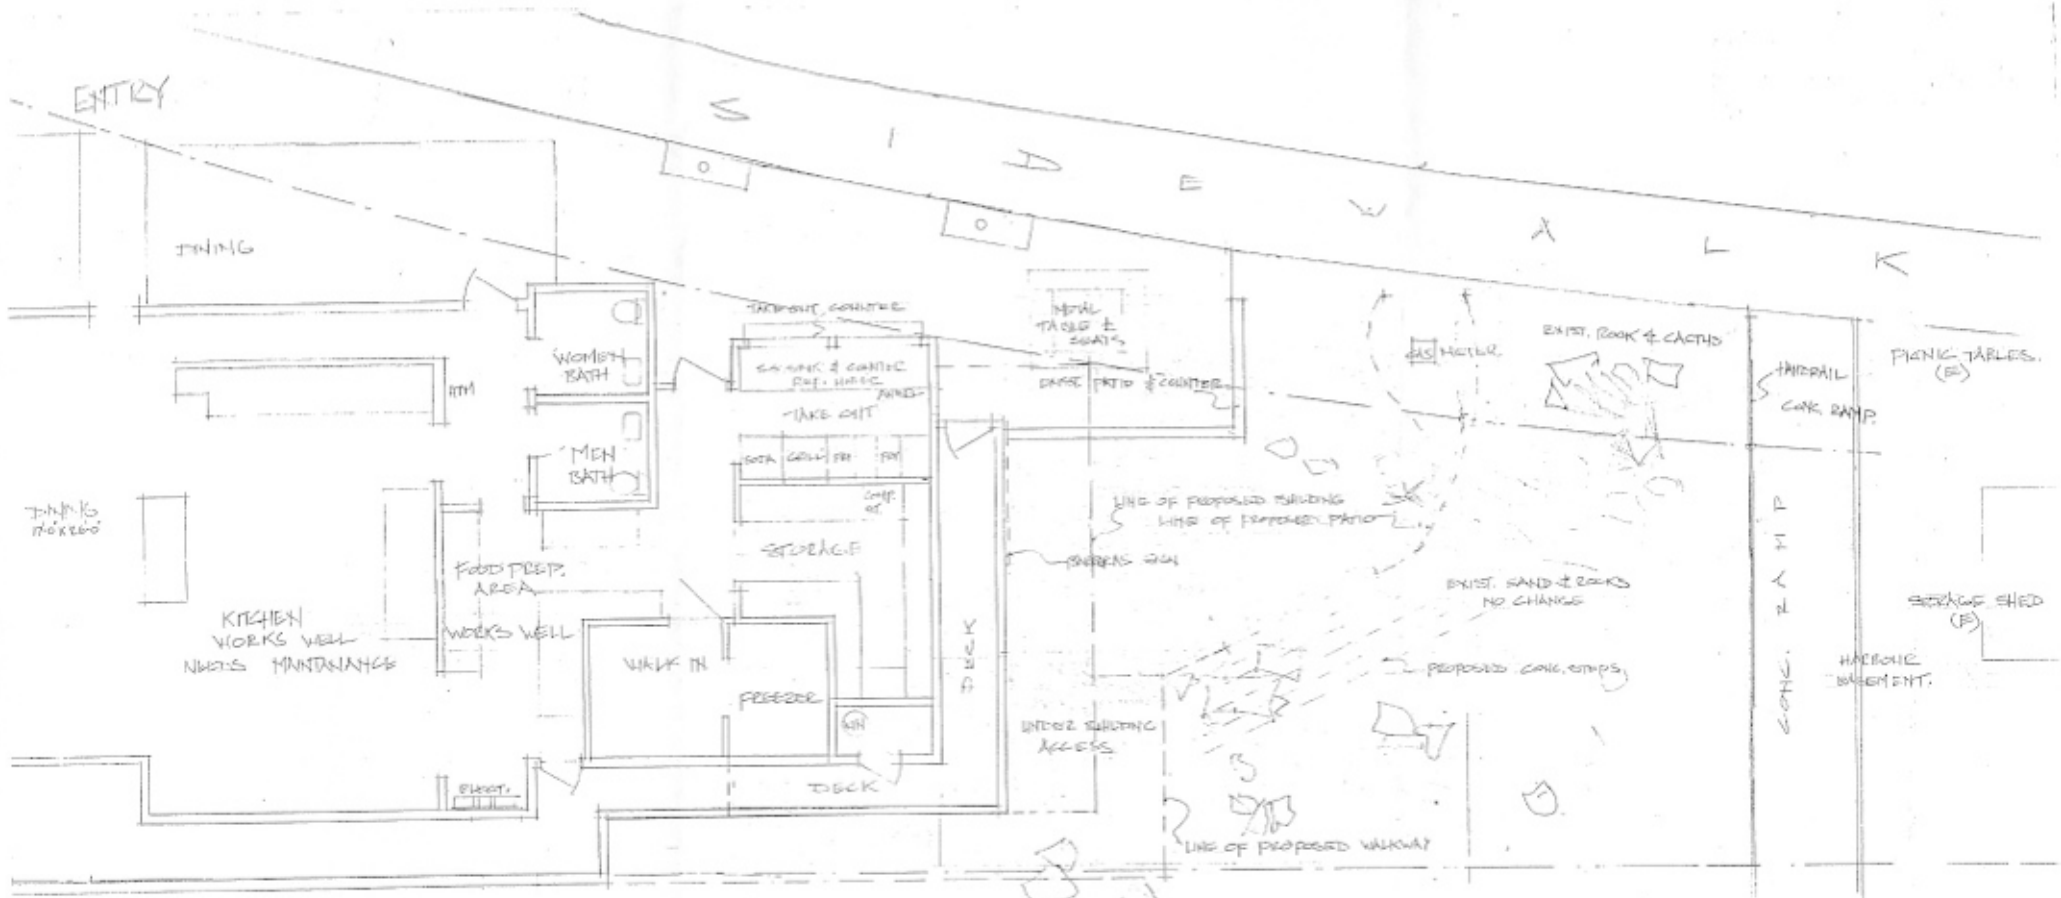


EXISTING FLOOR PLAN  $\frac{1}{4} = 1'-0"$  9/17/2015

BARBARA FISH TRAP RESTAURANT,  
DATE 12/6/2015 TIME 2:05P

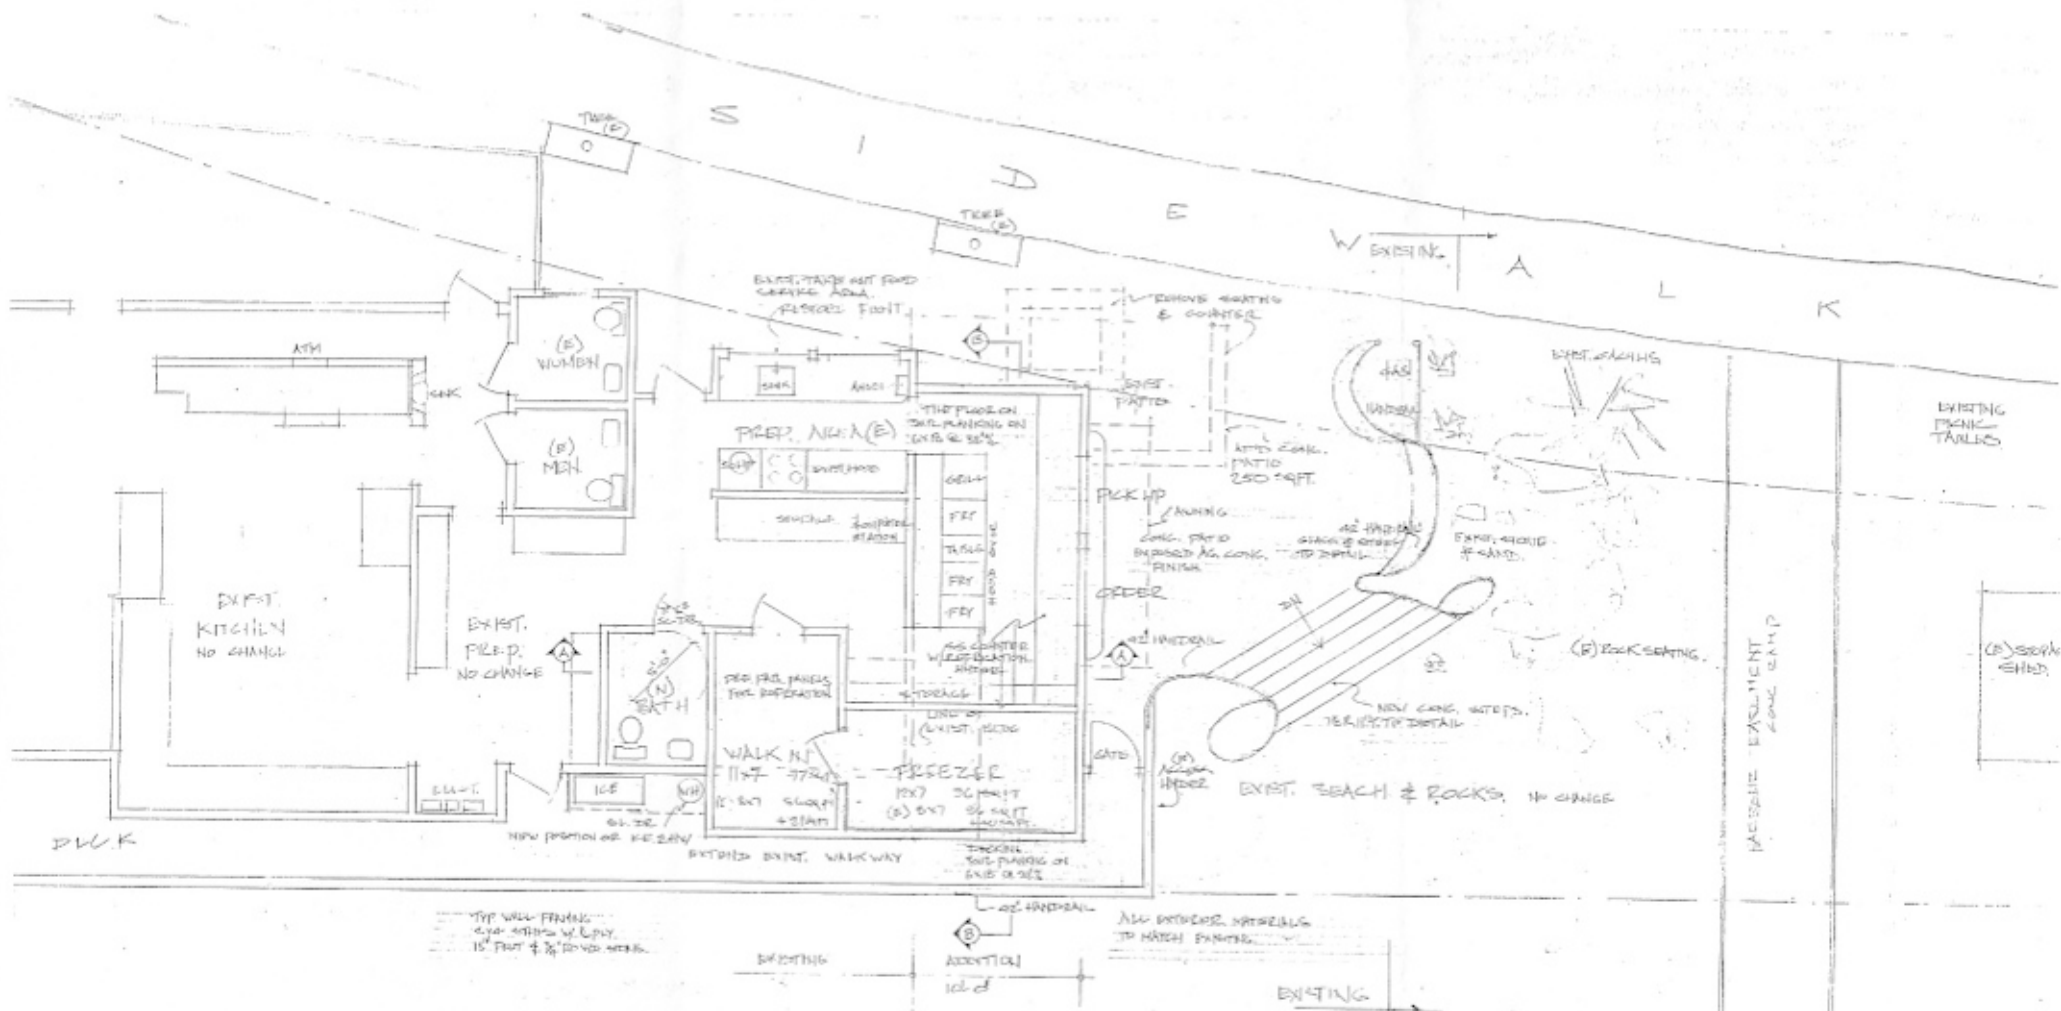


PROPOSED FLOOR PLAN *Hand*

BARBARA'S FISH TRAP RESTAURANT  
 DATE 12/6/2003 2:06 P.M.


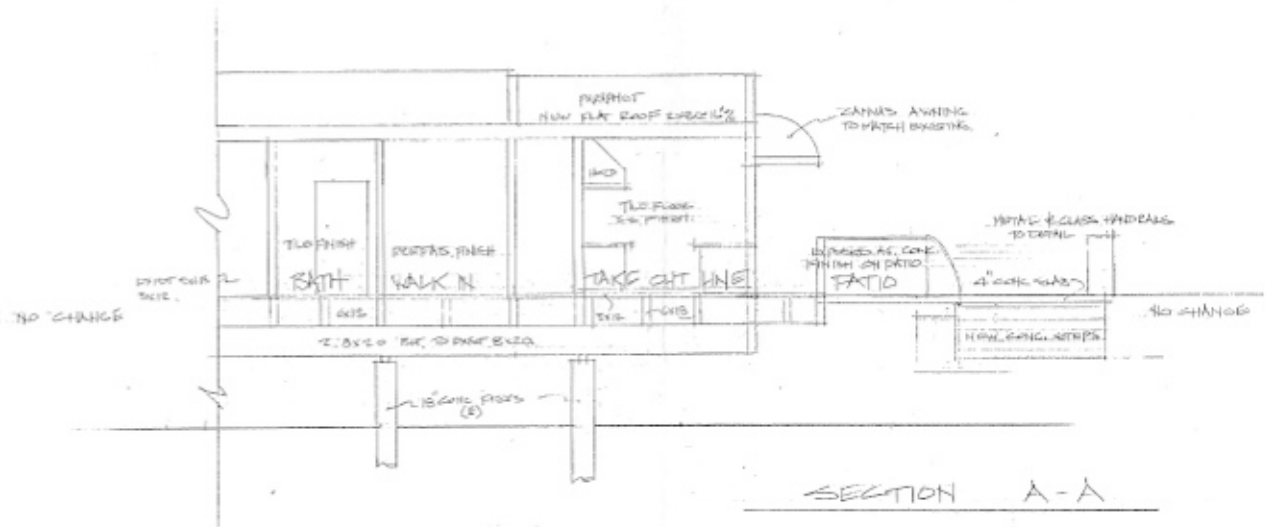


NOTE:  
 ALL CONSTRUCTION TO COMPLY WITH 2010 CALIFORNIA  
 BUILDING CODE, 2010 CALIFORNIA MECHANICAL CODE,  
 2010 CALIFORNIA PLUMBING CODE, 2010 CALIFORNIA  
 PLUMBING CODE, 2010 CALIFORNIA FIRE CODE  
 CALIFORNIA ENERGY CODE, 2010 C.R.C.

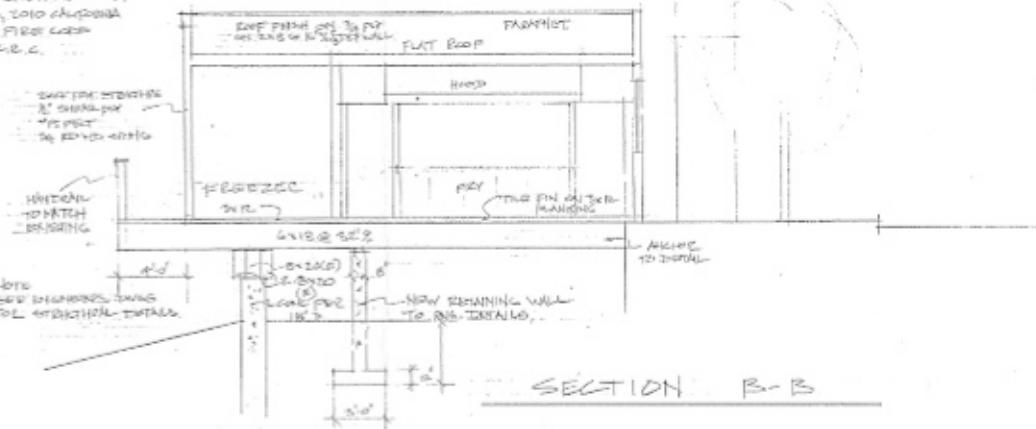


BRADY'S FISH TRAP RESTAURANT.  
 DATE 12/11/2013 DWG 4 OF 5

BARBARAS  
FISH TRAP

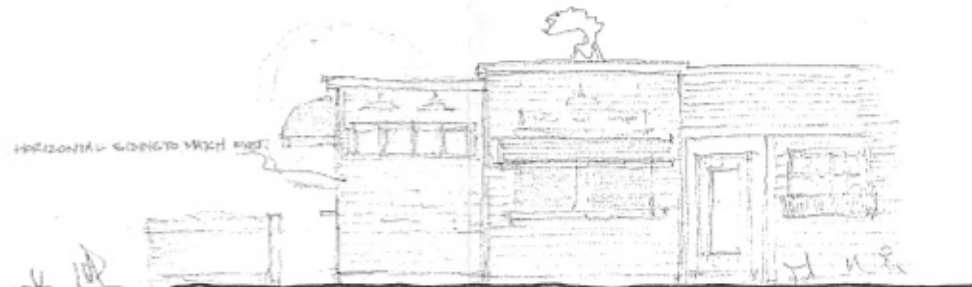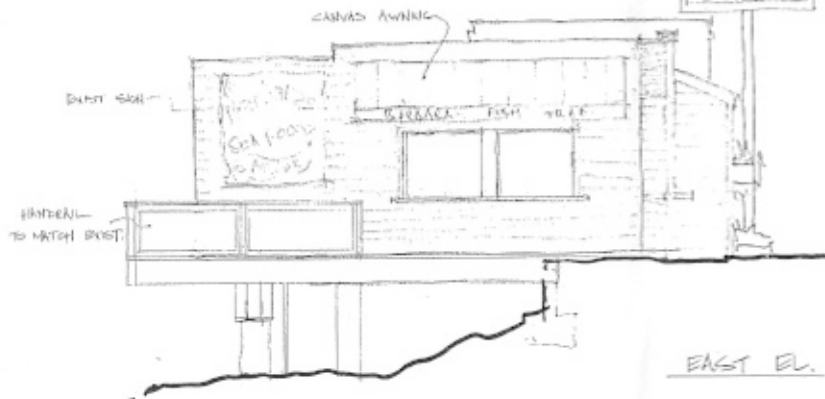

EAST EL. NORTH EL

- EXTERIOR MATERIALS TO MATCH BRIST
- HORIZONTAL SIDING PAINT RED/YELLOW/TN
- BLACK COMP. SHINGLES ON ROOF
- CANVAS AWNING YELLOW
- WOOD WINDOWS
- GLASS & METAL HANDRAILS

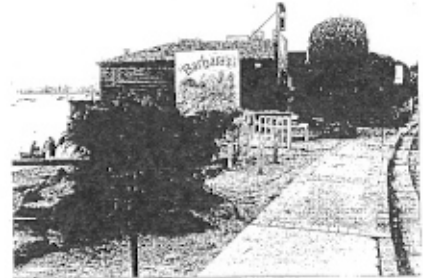

EXISTING EAST EL



SOUTH EL

BARBARAS FISH TRAP RESTAURANT PROPOSED ELEVATIONS  
DATE 12/16/2013 DWG 5 OF 5