


COUNTY OF SAN MATEO HIGHWAY 1 & CYPRESS AVENUE INTERSECTION INTERSECTION CONTROL EVALUATION (ICE)

COUNTY PROJECT NO. _____

INDEX OF DRAWINGS

SHEET NO.	DWG NO.	PLAN & TITLE
1	T-1	TITLE SHEET
2	L-1	LAYOUT PLAN: SIGNAL
3	L-2	LAYOUT PLAN: SINGLE-LANE ROUNDABOUT
4	L-3	LAYOUT PLAN: MULTI-LANE ROUNDABOUT

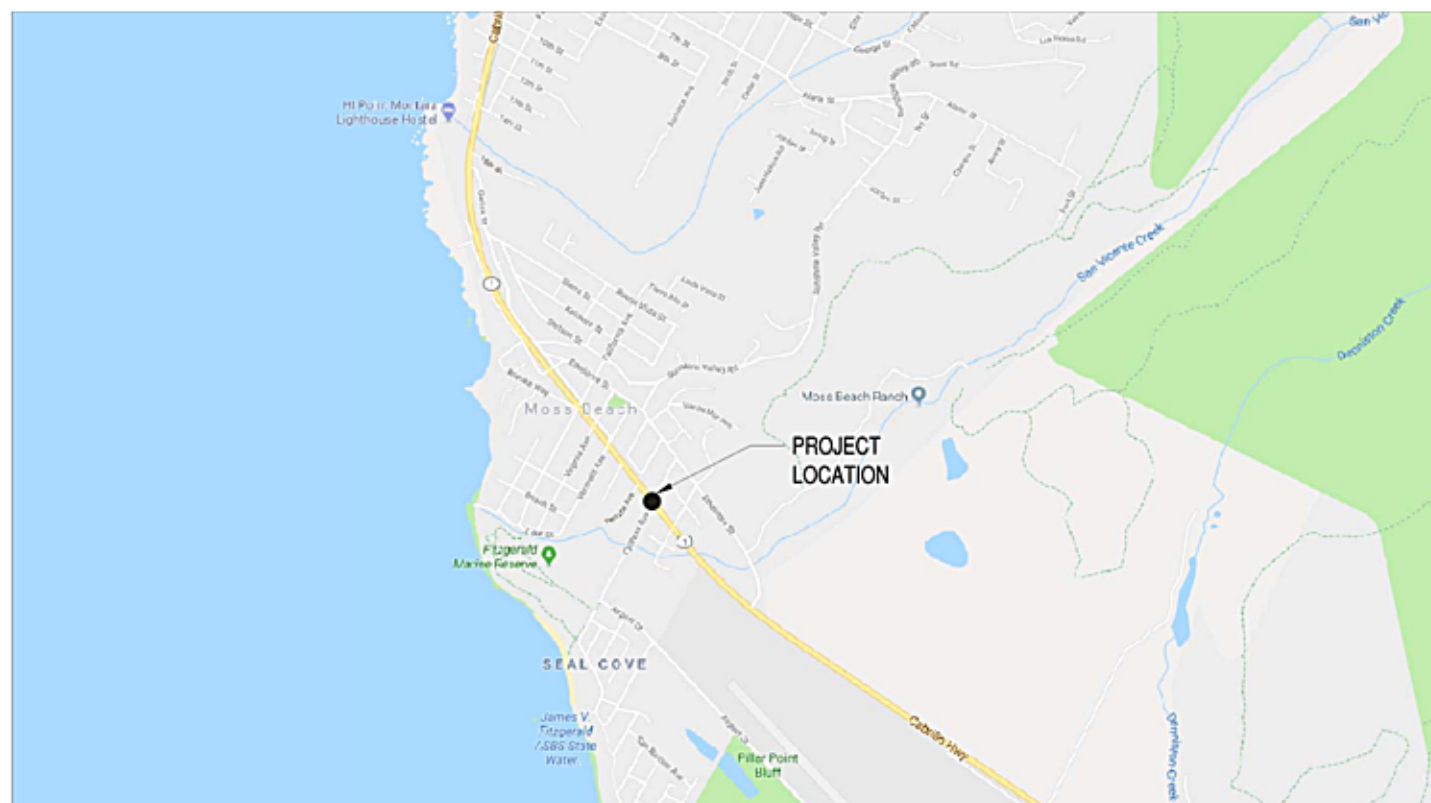

LOCATION MAP

N.T.S.

**10% SUBMITTAL
NOT FOR CONSTRUCTION**

DRAWN K. CARSTENS	DESIGNED K. CARSTENS	HORIZONTAL SCALE N.T.S.
CHECKED N. SCHROEDER	DATE CHECKED 20171128	VERTICAL SCALE N/A
APPROVED		
ENGINEER	(S&T)	CONTRACT NO.

PRELIMINARY

PREPARED BY:



1970 Broadway, Suite #740
Oakland, California 94612-2219
Tel.: 510-763-2061
Fax: 510-268-1739

REVISIONS

NO.	DATE	BY	DESCRIPTION	APPR.	DATE

**COUNTY OF SAN MATEO
HIGHWAY 1 & CYPRESS AVENUE ICE**
TITLE SHEET

DRAWING NO.

















T-1


SHT 1 OF 4



LEGEND:

EXISTING PROPOSED

-  EXISTING SIGN
-  EXISTING LEFT TURN LANE ARROW
-  EXISTING "STOP" TEXT PAVEMENT MARKING
-  REMOVE EXISTING PAVEMENT MARKING
-  BIKE LANE ARROW
-  BIKE LANE SYMBOL
-  LED SAFETY LIGHTING
-  TRAFFIC SIGNAL CONTROLLER CABINET
-  ELECTRIC SERVICE CABINET
-  TRAFFIC SIGNAL POLE
-  STANDARD WITH SIGNAL MAST ARM AND ATTACHED VEHICLE SIGNAL HEADS
-  LED VEHICLE SIGNAL HEAD WITH BACKPLATE (3-SECTION: RED, YELLOW, GREEN)
-  LED VEHICLE SIGNAL HEAD WITH BACKPLATE (3-SECTION: RED ARROW, YELLOW ARROW, FLASHING YELLOW ARROW)
-  STREET NAME SIGN
-  LED PEDESTRIAN SIGNAL HEAD WITH COUNTDOWN FEATURE
-  MAST ARM SIGN ("LEFT TURN YIELD ON FLASHING YELLOW ARROW")

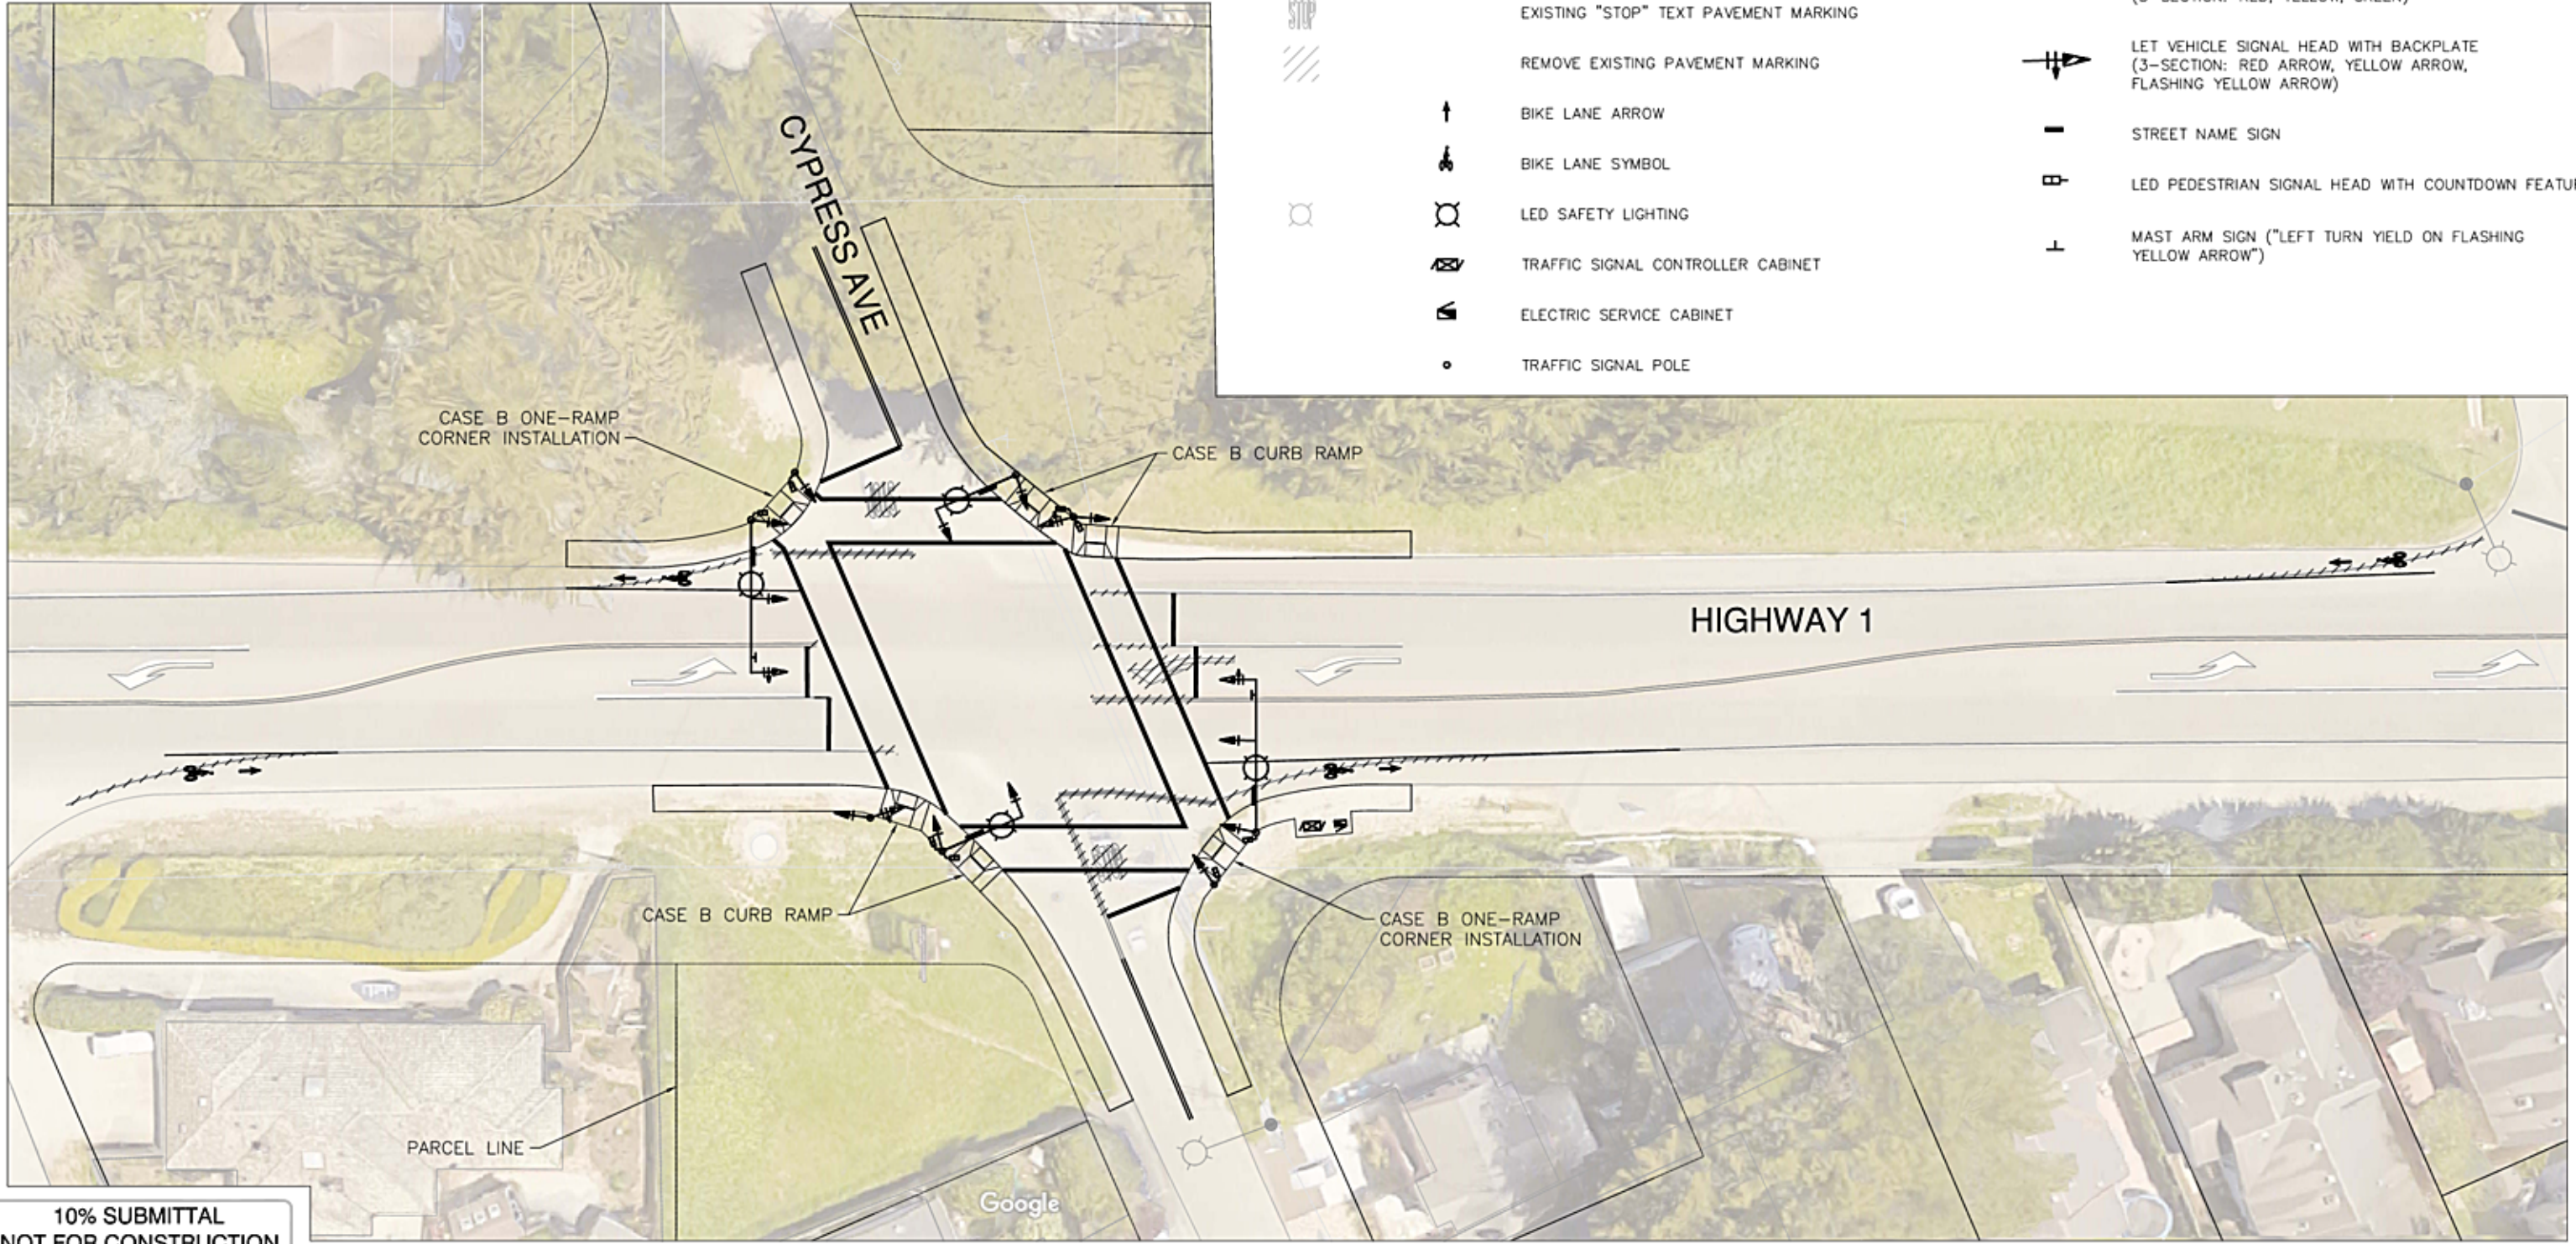

**10% SUBMITTAL
NOT FOR CONSTRUCTION**

DRAWN K. CARSTENS	DESIGNED K. CARSTENS	HORIZONTAL SCALE AS SHOWN
CHECKED N. SCHROEDER	DATE CHECKED 20171128	VERTICAL SCALE N/A
APPROVED		
ENGINEER	DATE	CONTRACT NO.

PRELIMINARY


PREPARED BY:
DKS
1970 Broadway, Suite #740
Oakland, California 94612-2219
Tel.: 510-763-2061
Fax: 510-268-1739

REVISIONS					
NO.	DATE	BY	DESCRIPTION	APPR.	DATE

**COUNTY OF SAN MATEO
HIGHWAY 1 & CYPRESS AVENUE ICE**
LAYOUT PLAN: SIGNAL

DRAWING NO.
L-1
SHT 2 OF 4

I:\FILENAME: 14073-PLAN SHEETS - Traffic Signal 12-12-17 11:42am vrc 8 XREFS\ BORDER 1 BASE KC--
Last Saved By: vrc 12-12-17 11:26am

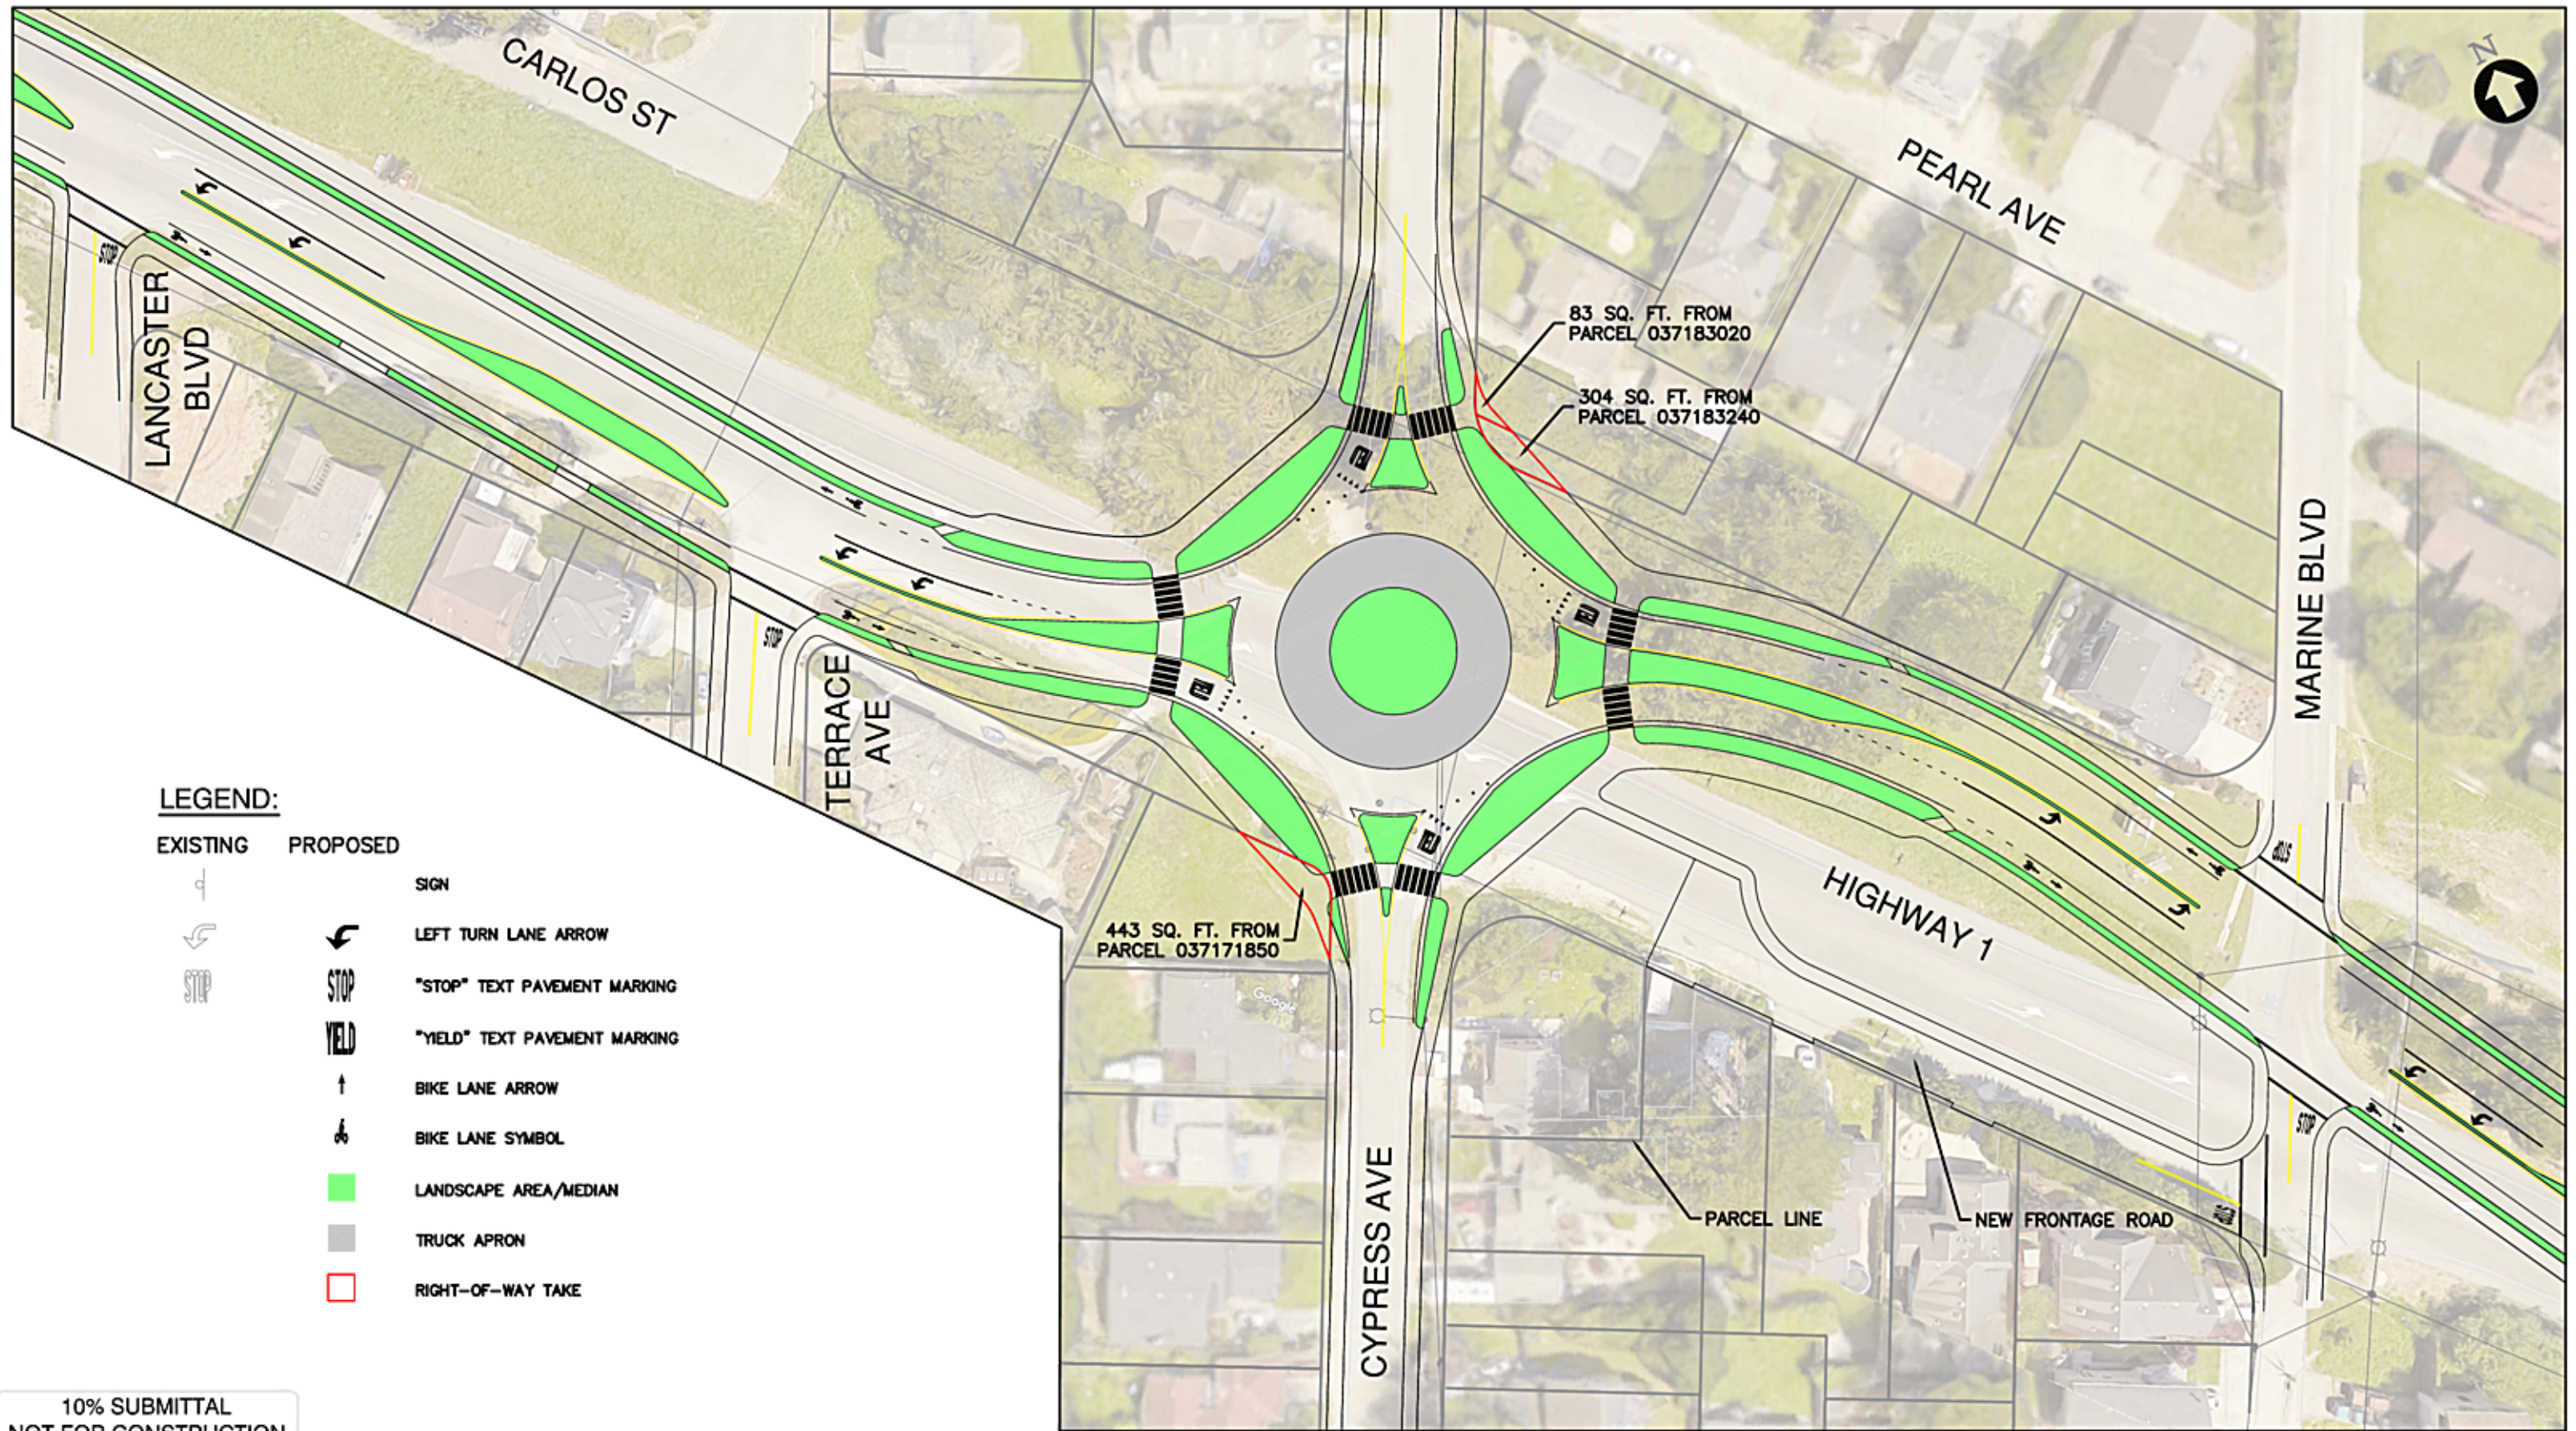

LEGEND:

- | | | |
|-----------------|-----------------|-------------|
| EXISTING | PROPOSED | SIGN |
| | | |
| | | |
| | | |
| | | |
| | | |
| | | |
| | | |
| | | |
| | | |

10% SUBMITTAL
NOT FOR CONSTRUCTION

DRAWN K. CARSTENS	DESIGNED K. CARSTENS	HORIZONTAL SCALE AS SHOWN
CHECKED N. SCHROEDER	DATE CHECKED 20171128	VERTICAL SCALE N/A
APPROVED		
ENGINEER	DATE	CONTRACT NO.

PRELIMINARY

PREPARED BY:



1970 Broadway, Suite #740
Oakland, California 94612-2219
Tel.: 510-763-2061
Fax: 510-268-1739

REVISIONS


NO.	DATE	BY	DESCRIPTION	APPR.	DATE

COUNTY OF SAN MATEO
HIGHWAY 1 & CYPRESS AVENUE ICE
LAYOUT PLAN: SINGLE-LANE ROUNDABOUT ALTERNATIVE

DRAWING NO.

L-2

SHT 3 OF 4

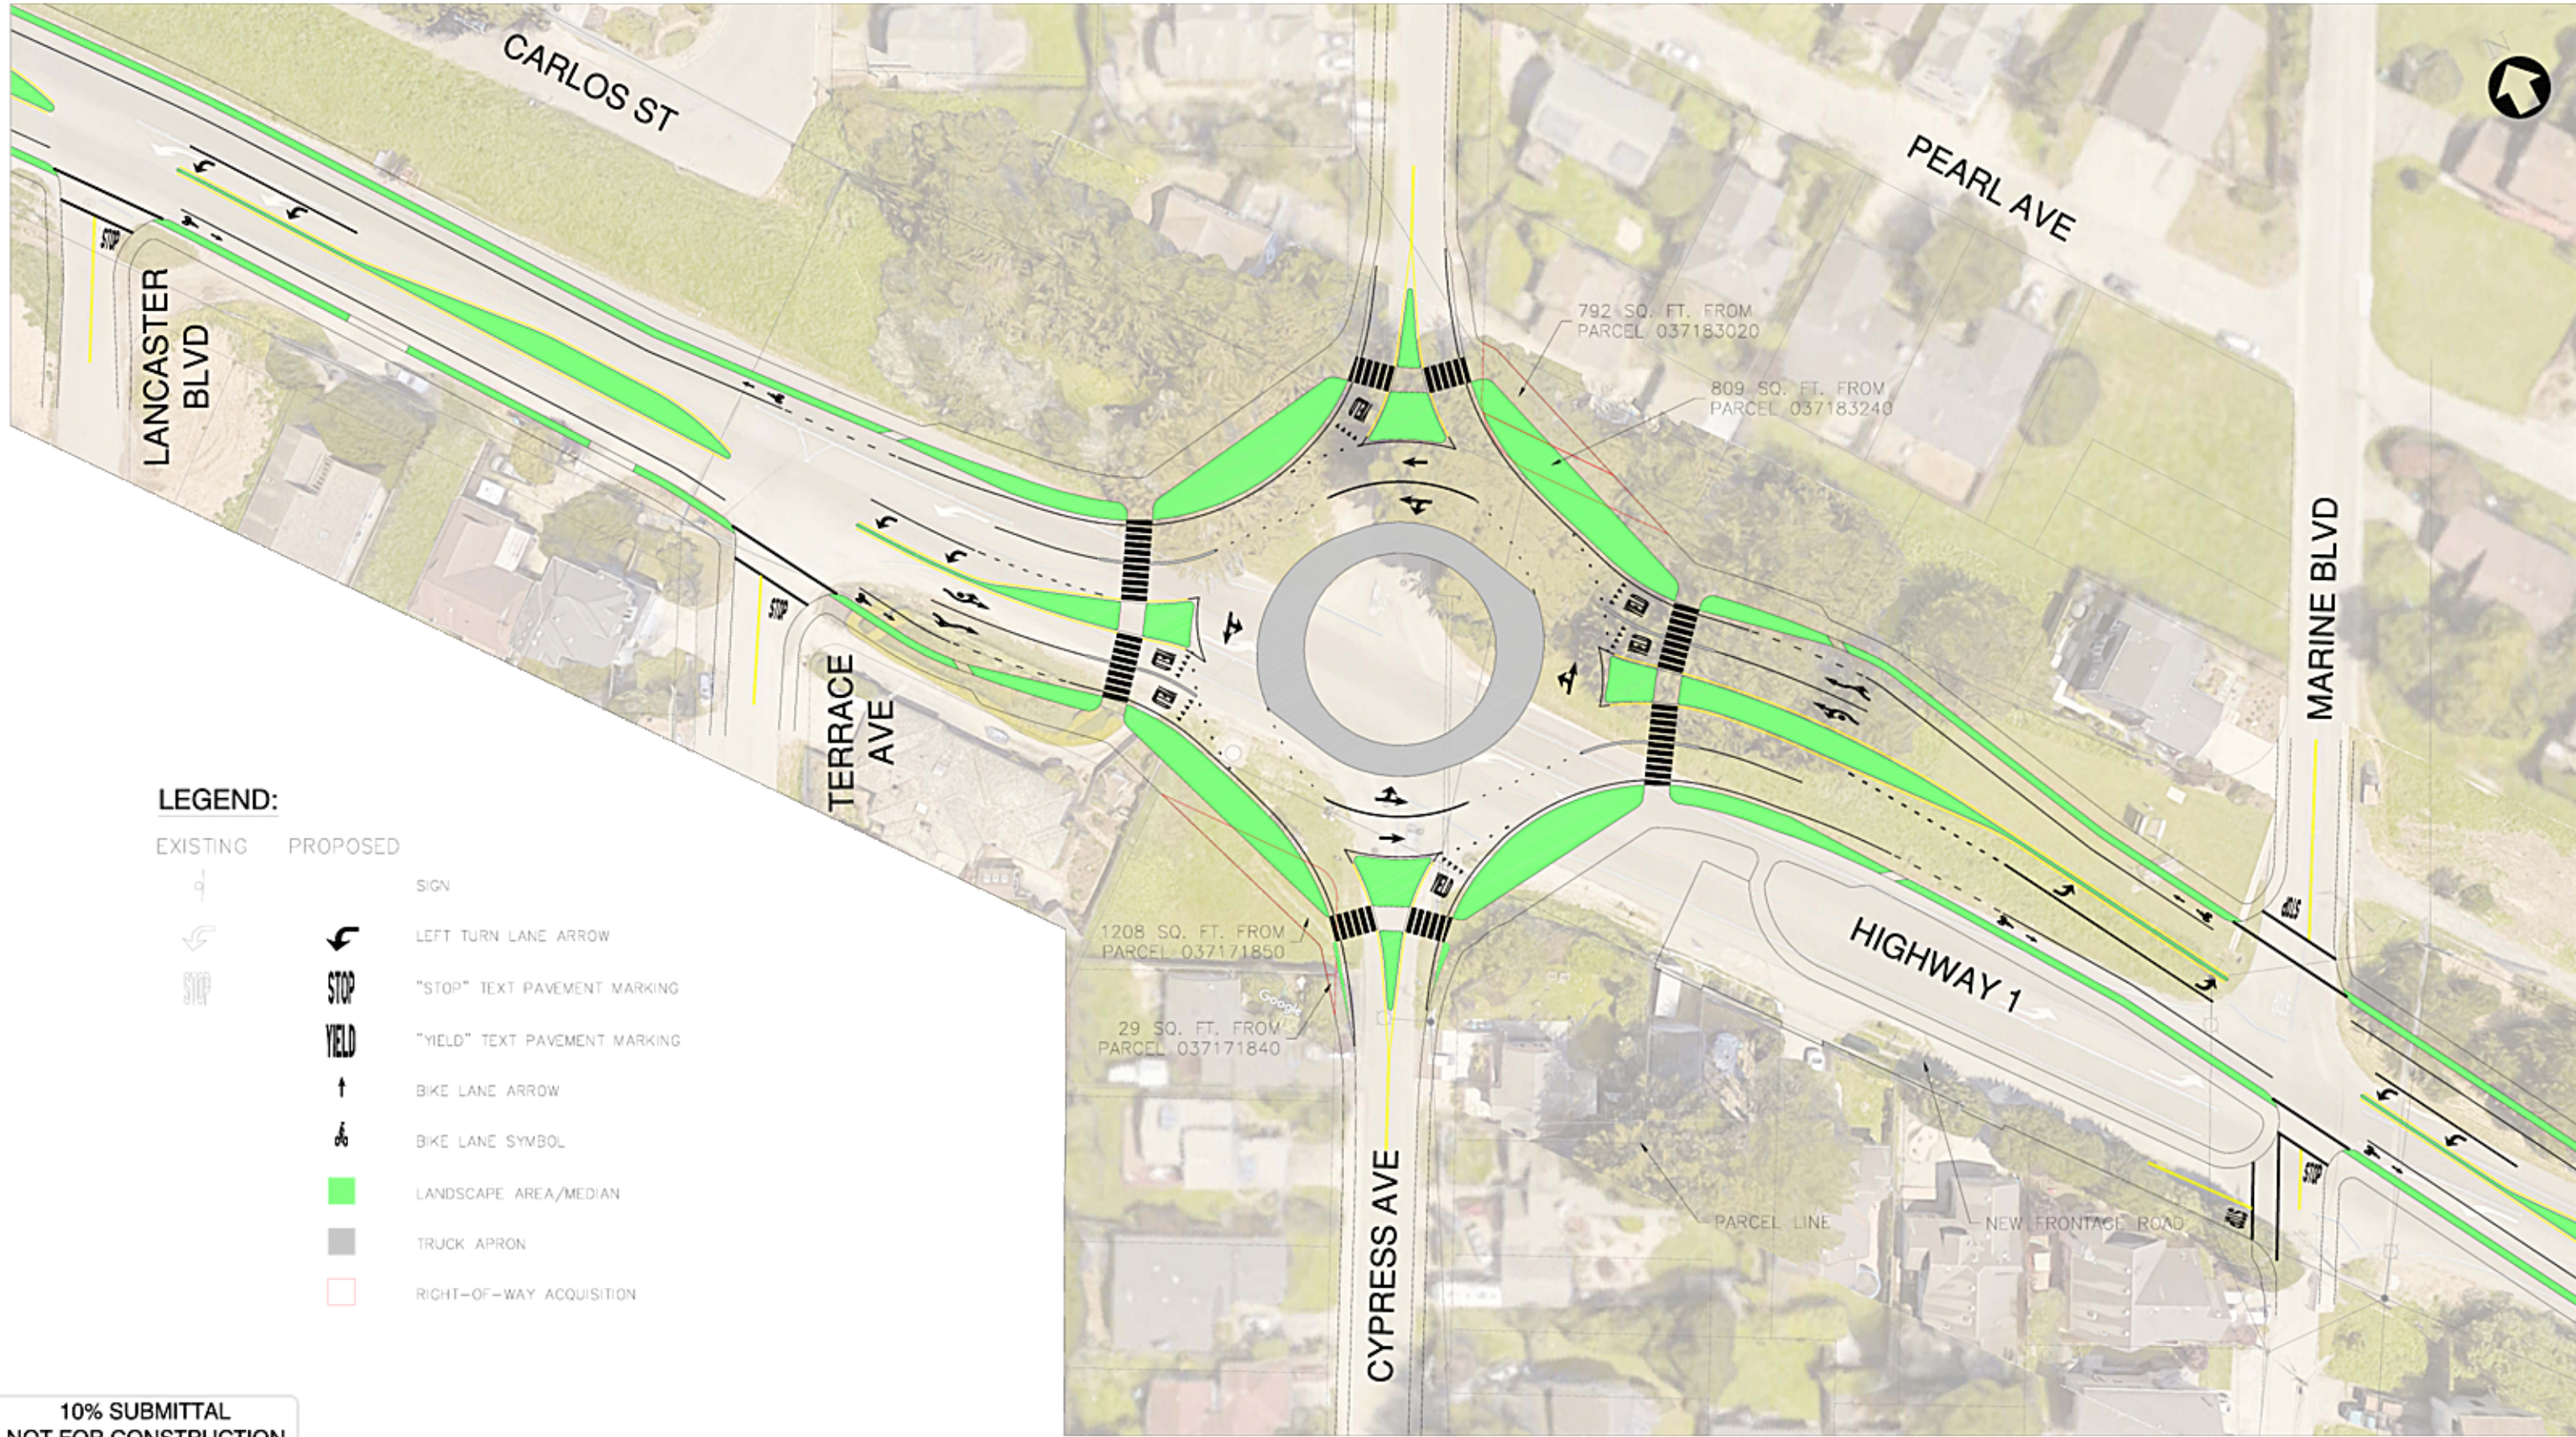

LEGEND:

- | | | |
|----------|----------|-------------------------------|
| EXISTING | PROPOSED | |
| | | SIGN |
| | | LEFT TURN LANE ARROW |
| | | "STOP" TEXT PAVEMENT MARKING |
| | | "YIELD" TEXT PAVEMENT MARKING |
| | | BIKE LANE ARROW |
| | | BIKE LANE SYMBOL |
| | | LANDSCAPE AREA/MEDIAN |
| | | TRUCK APRON |
| | | RIGHT-OF-WAY ACQUISITION |

**10% SUBMITTAL
NOT FOR CONSTRUCTION**

DRAWN K. CARSTENS	DESIGNED K. CARSTENS	HORIZONTAL SCALE AS SHOWN
CHECKED N. SCHROEDER	DATE CHECKED 20171128	VERTICAL SCALE N/A
APPROVED		
ENGINEER	DATE	CONTRACT NO.

PRELIMINARY

PREPARED BY:
DKS
1970 Broadway, Suite #740
Oakland, California 94612-2219
Tel: 510-763-2061
Fax: 510-268-1739

REVISIONS				
NO.	DATE	BY	DESCRIPTION	APPR. DATE

**COUNTY OF SAN MATEO
HIGHWAY 1 & CYPRESS AVENUE ICE**
LAYOUT PLAN: MULTI-LANE ROUNDABOUT ALTERNATIVE

DRAWING NO. L-3
SHT 4 OF 4

FILE NAME: H:\2017\PLAN SHEETS - NEW\10-10-17-1120646 - 04-18 - WESTLA BUNBURY - LAYOUTS\BASE.dwg