


FINAL DRAWING APPROVED BY _____ DATE _____

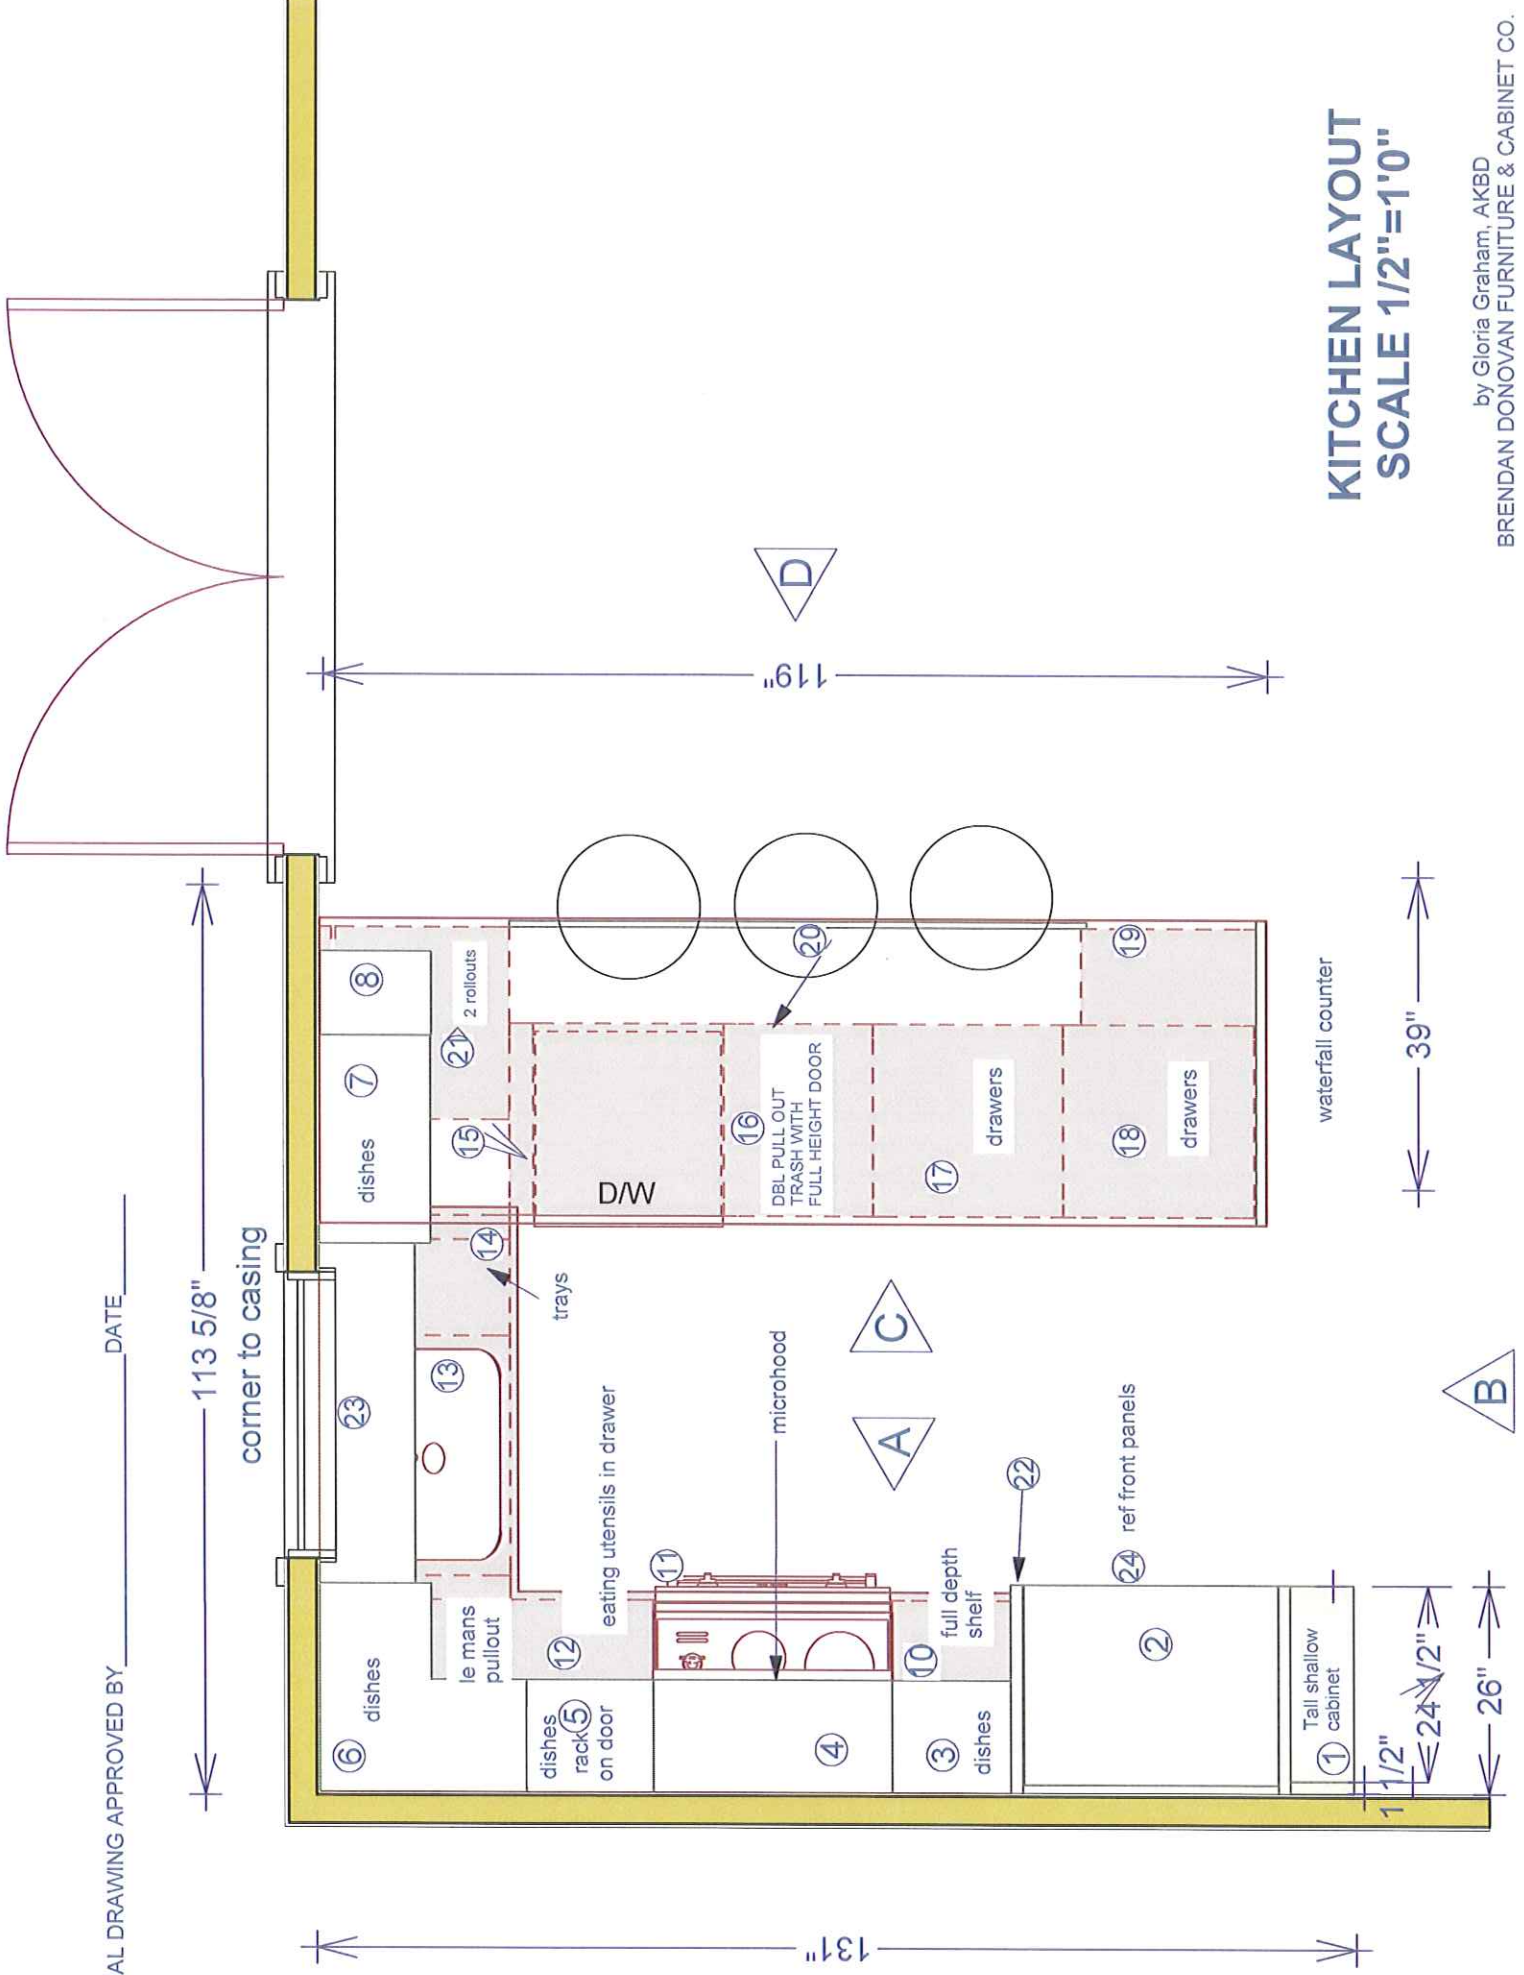

KITCHEN LAYOUT

SCALE 1/2"=1'0"

by Gloria Graham, AKBD
 BRENDAN DONOVAN FURNITURE & CABINET CO.