


FINAL DRAWING APPROVED BY \_\_\_\_\_ DATE \_\_\_\_\_

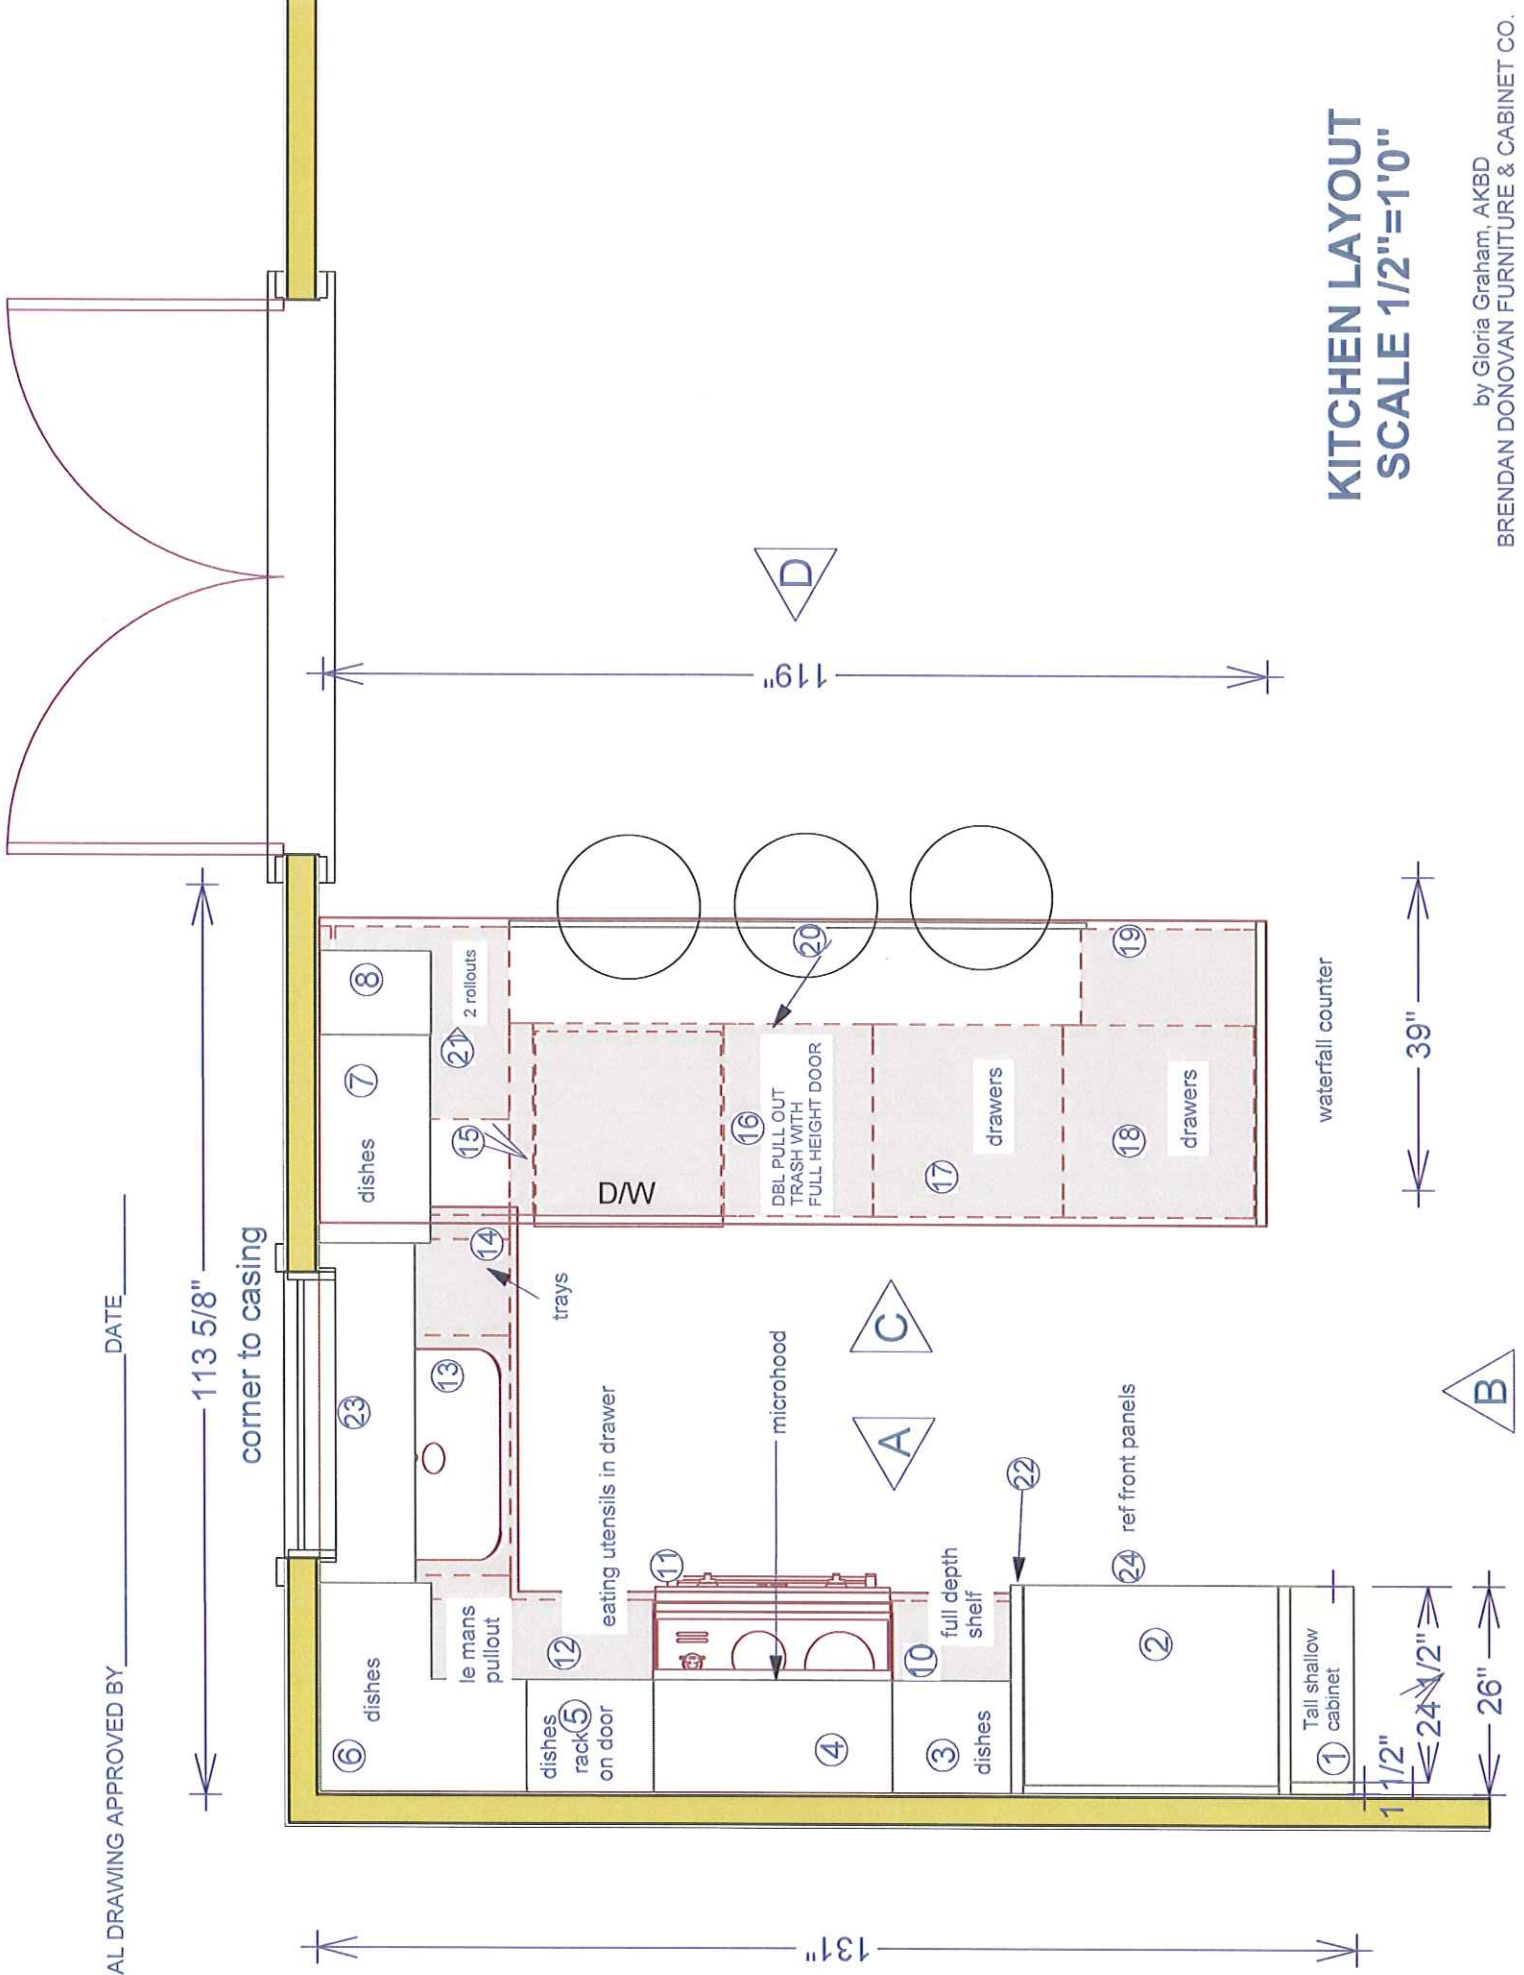

# KITCHEN LAYOUT SCALE 1/2"=1'0"

by Gloria Graham, AKBD  
BRENDAN DONOVAN FURNITURE & CABINET CO.