




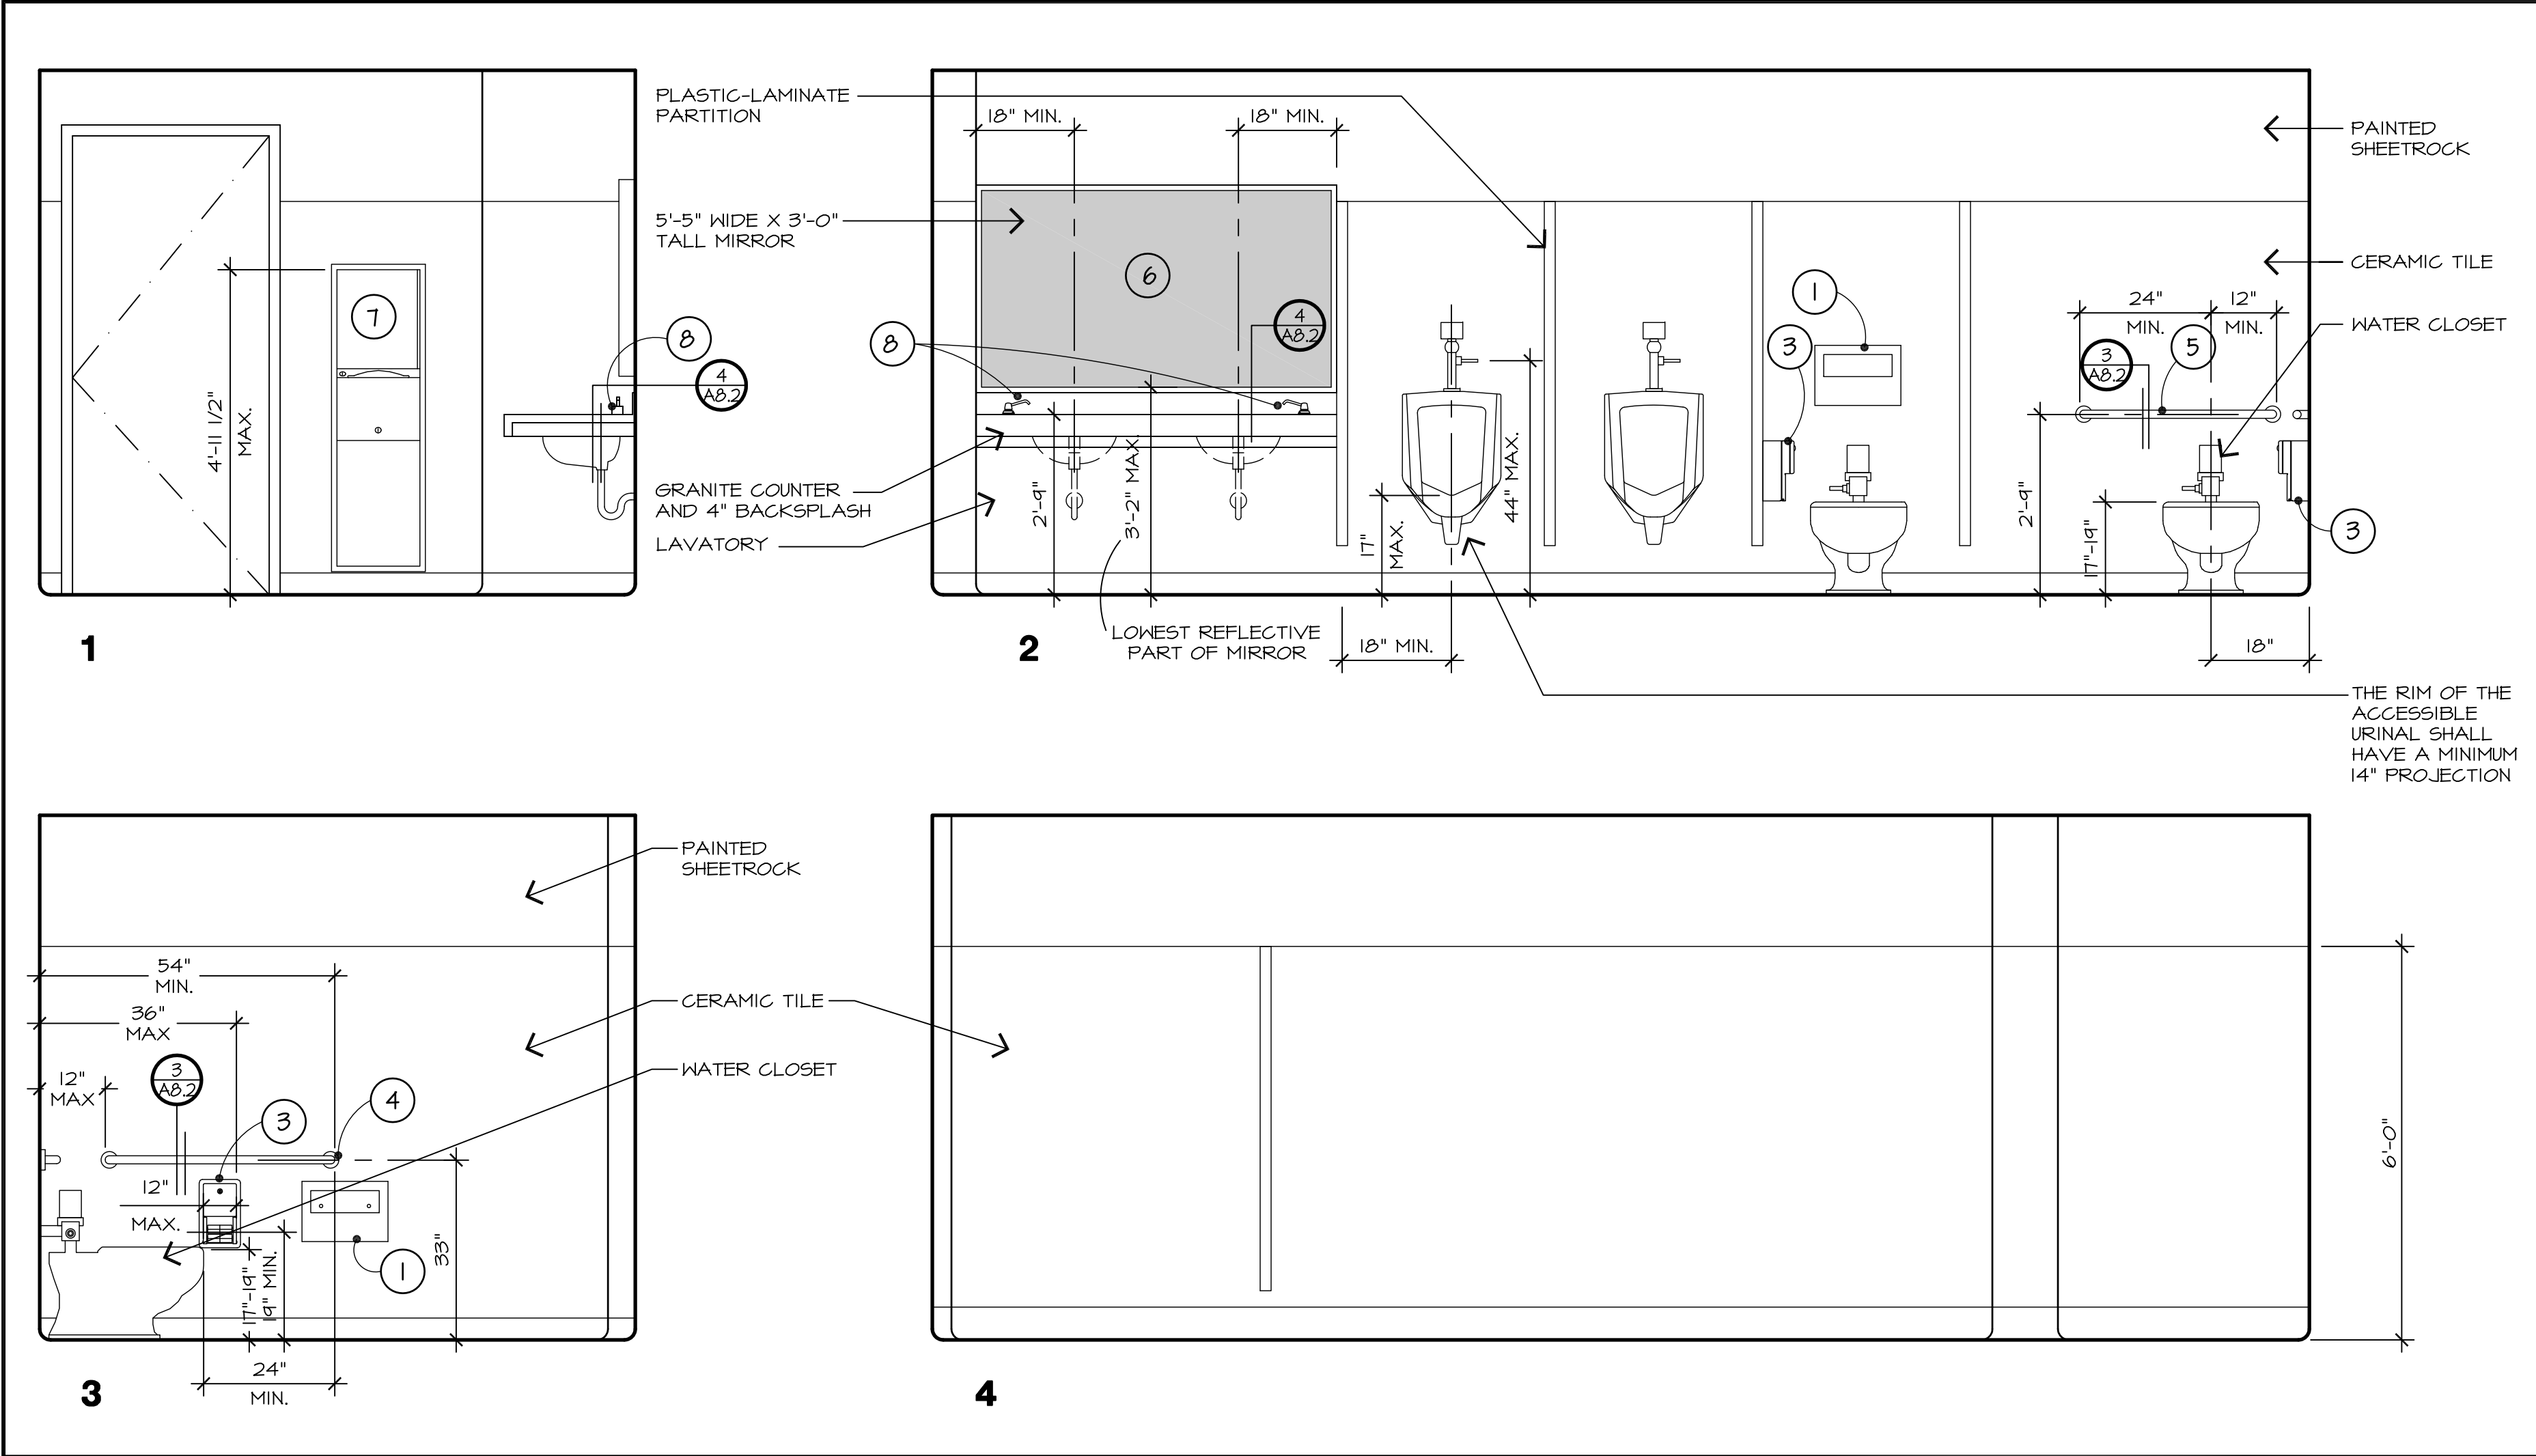

19 1/2" MEN'S 117 - INTERIOR ELEVATIONS

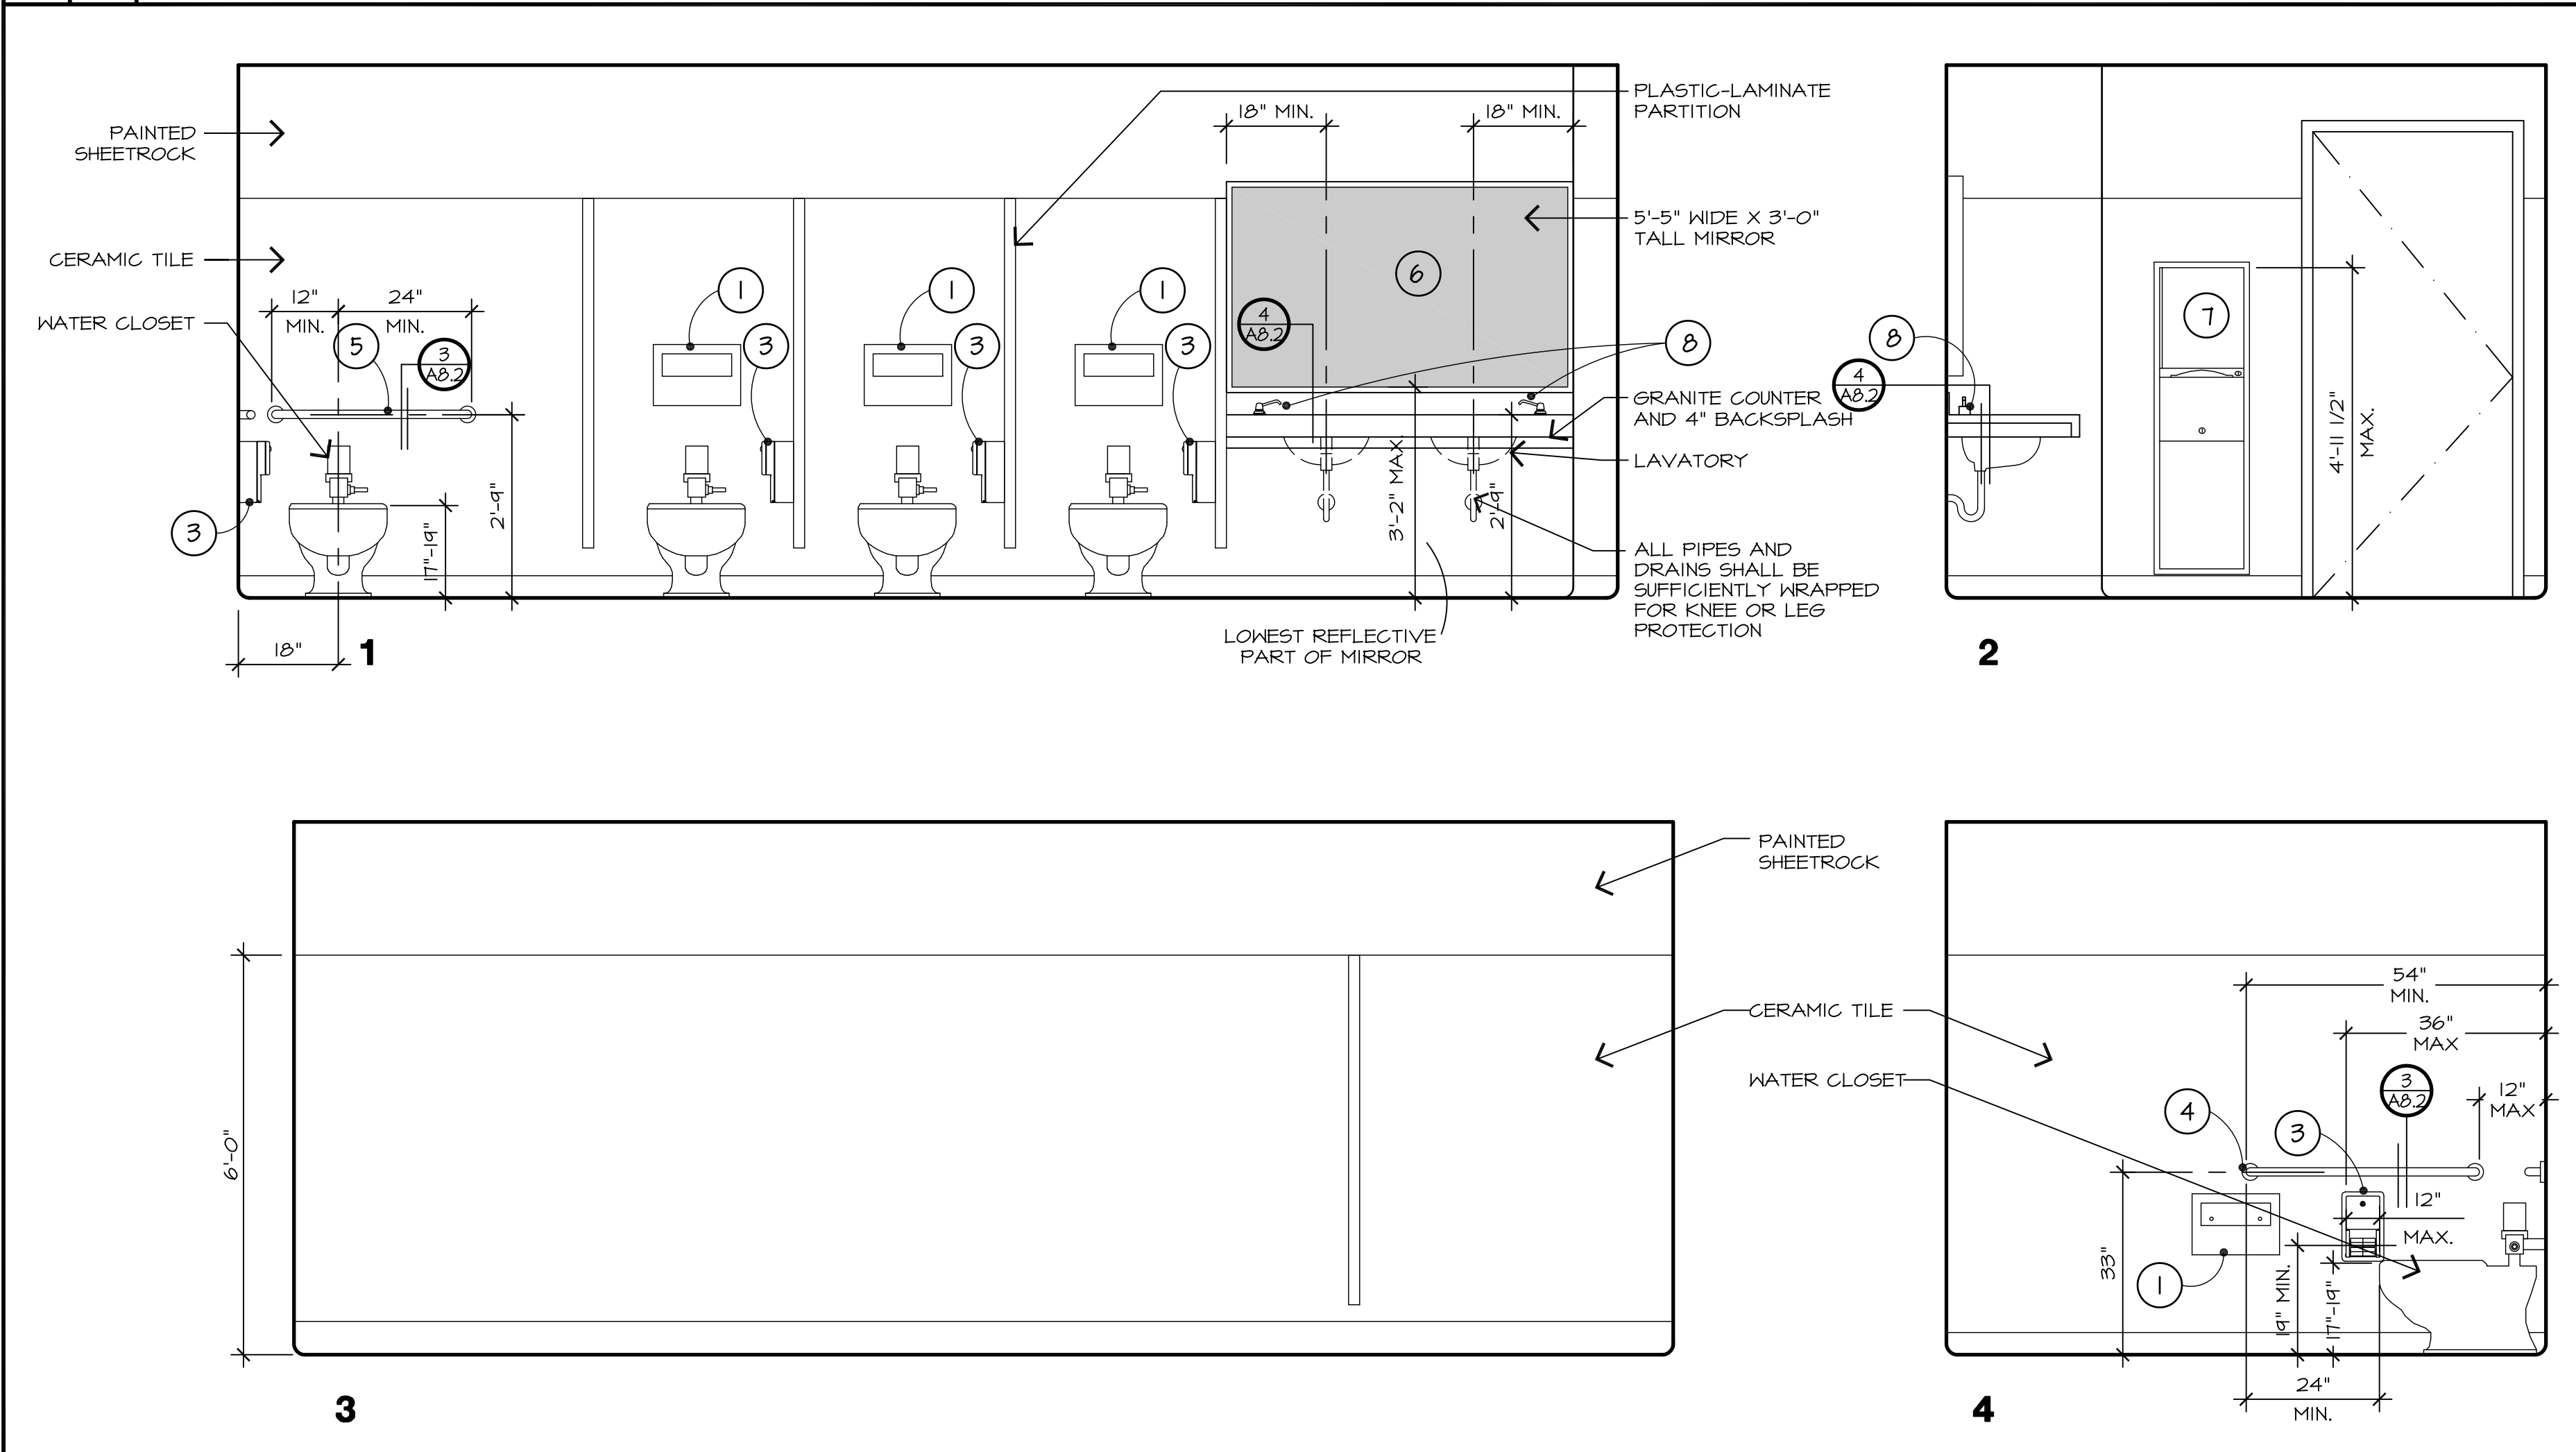

17 1/2" WOMEN'S 116 - INTERIOR ELEVATIONS

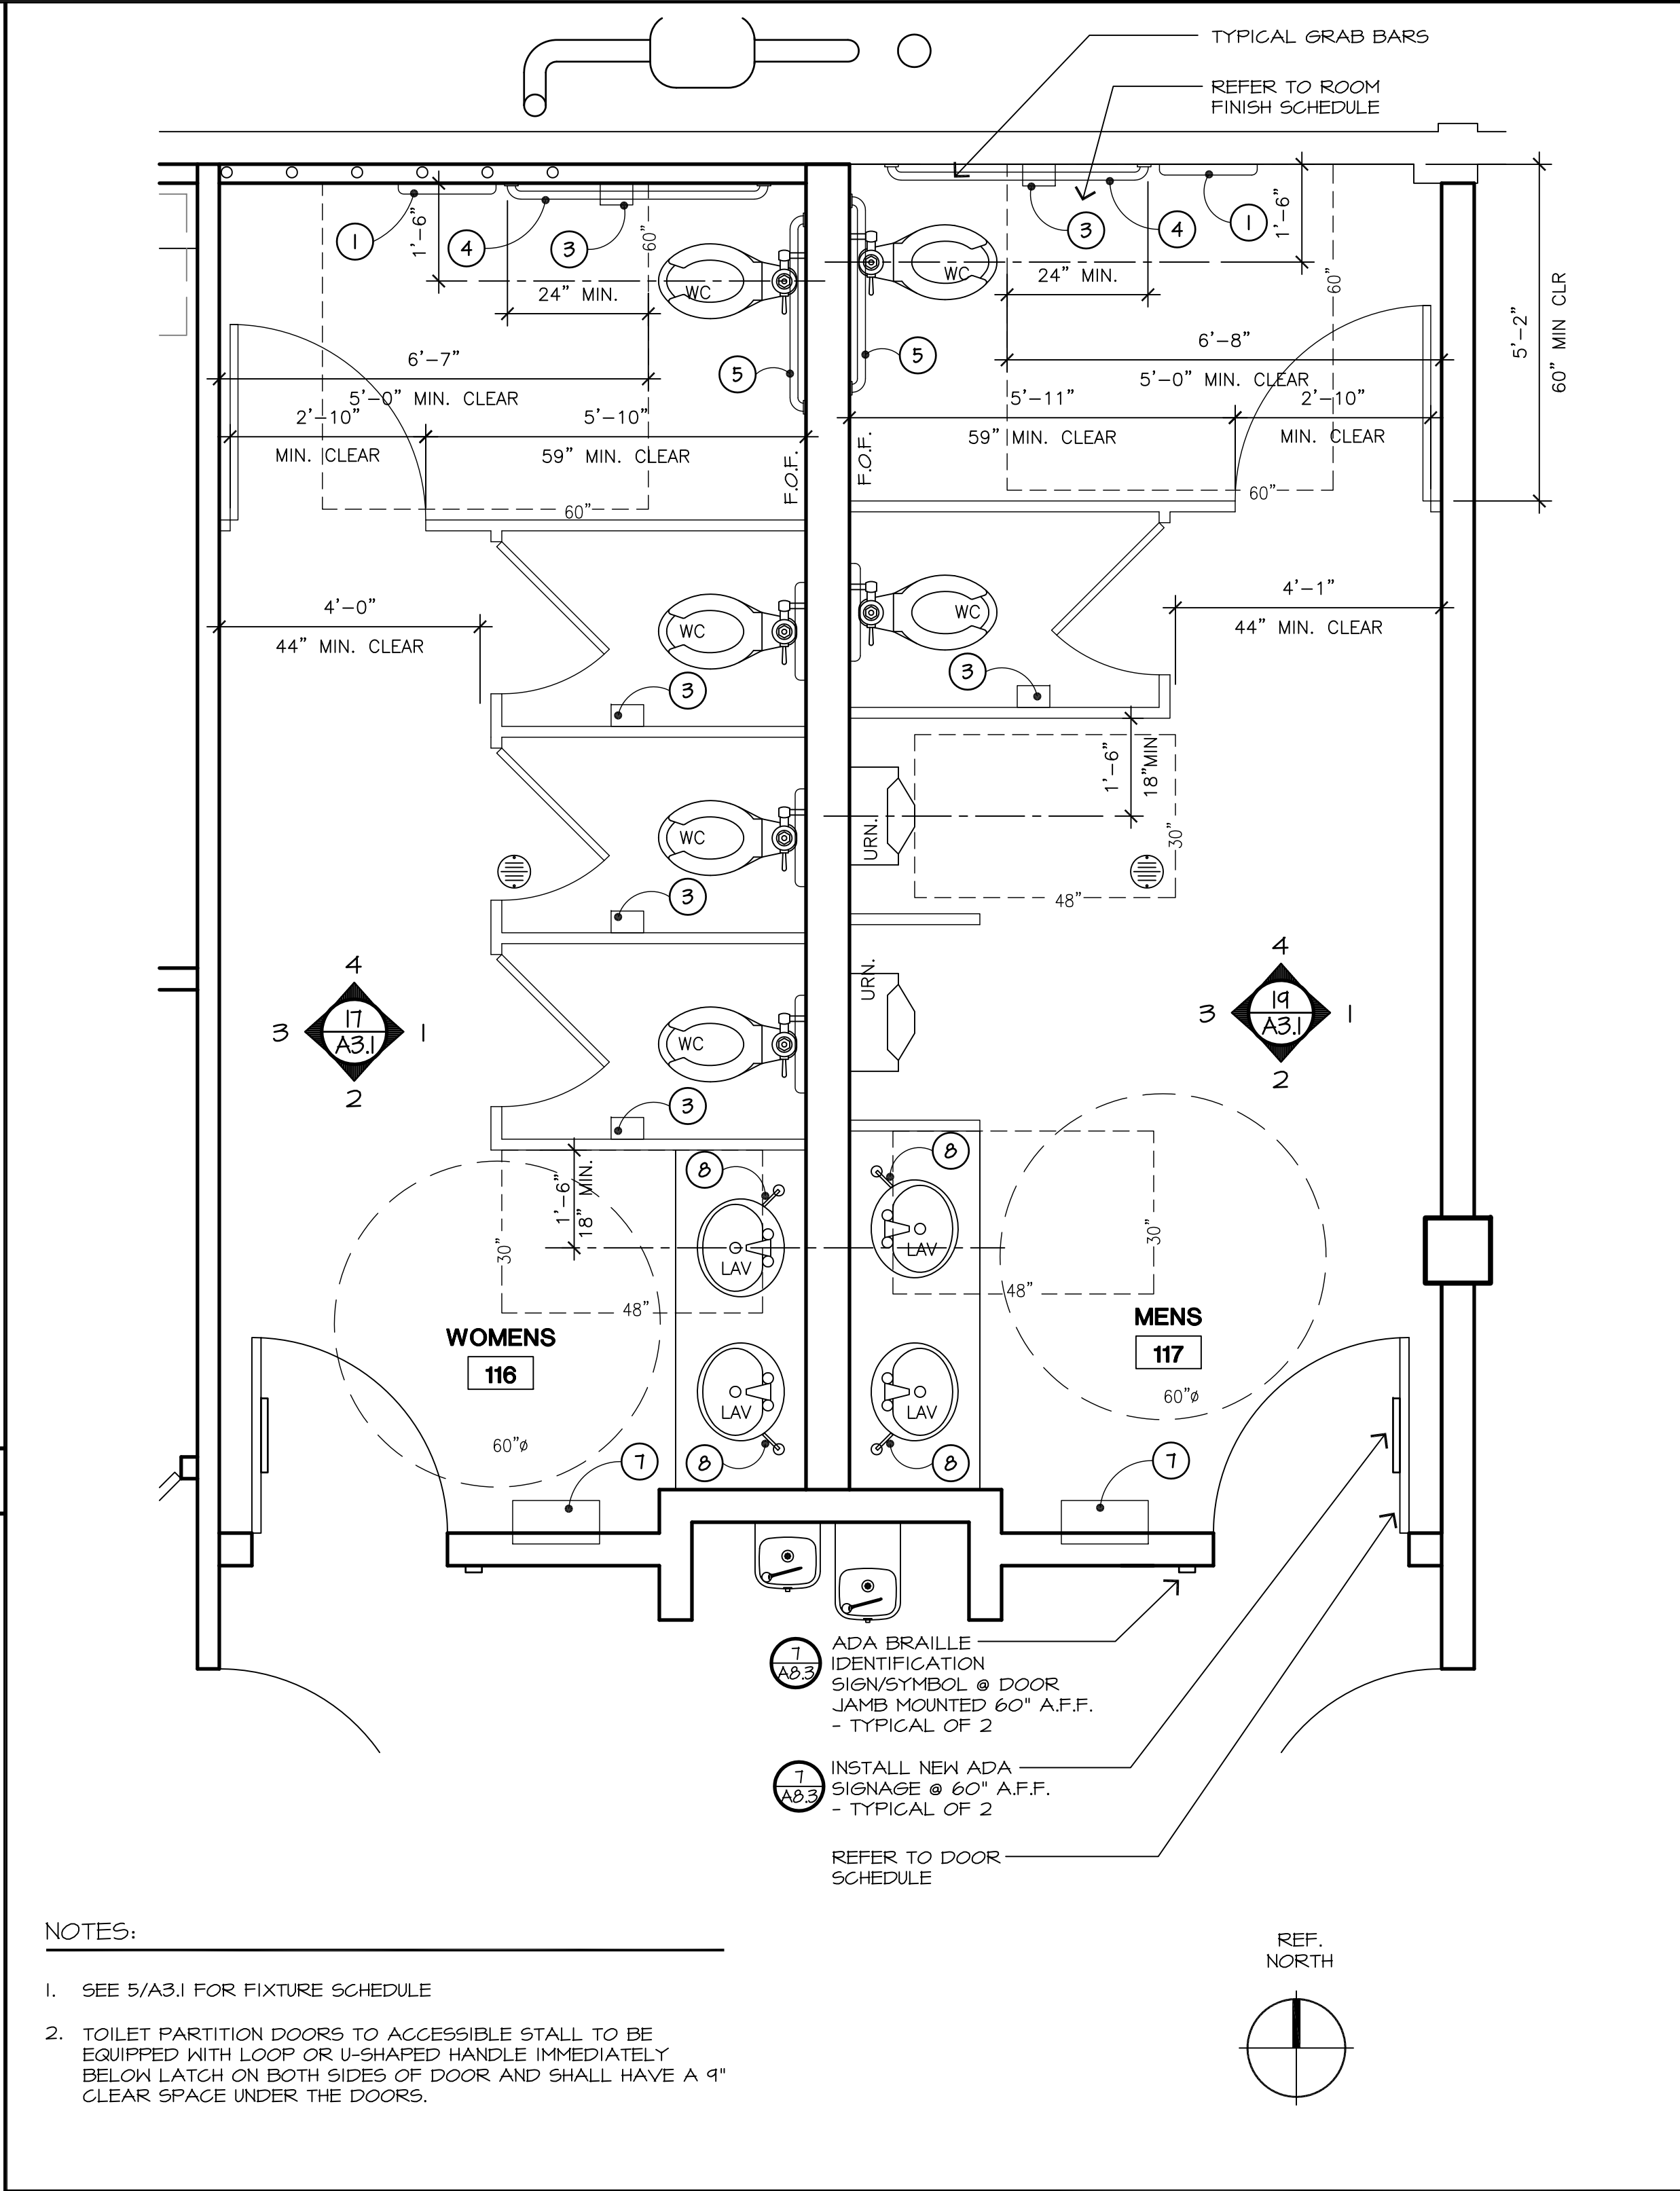

6 1/2" ENLARGED TOILET PLANS

SYM.	ITEM	LOCATION	ROOM #'S	MODEL	REMARKS
1	TOILET SEAT COVER DISPNSR.	SEE PLANS	116 & 117	"BOBRICK" B-221	SURFACE-MOUNTED TOILET SEAT COVER DISPENSER
2					
3	TOILET TISSUE DISPENSER	SEE PLANS	116 & 117	"BOBRICK" B-2888	SURFACE-MOUNTED MULTI ROLL TOILET TISSUE DISPENSER
4	GRAB-BAR (SIDE)	SEE PLANS	116 & 117	"BOBRICK" B-6806x42"	MOUNTING HEIGHT PER ELEVATIONS
5	GRAB-BAR (REAR)	SEE PLANS	116 & 117	"BOBRICK" B-6806x36"	MOUNTING HEIGHT PER ELEVATIONS
6	MIRROR	SEE PLANS	116 & 117	-	1/4" PLATE FLOAT GLASS MIRROR -SEE PLANS
7	PAPER TOWEL DISPENSER	SEE PLANS	116 & 117	"BOBRICK" B-3442	SEMI-RECESSED PAPER TOWEL DISPENSER & WASTE RECEPTACLE
8	LIQ. SOAP DISPENSER	SEE PLANS	116 & 117	"BOBRICK" B-822	TOP-FILLING SOAP DISPENSER

5 FIXTURE SCHEDULE

L Street Architects

1446 L Street
Modesto, California 95354
209-575-4445 209-575-4374 fax
www.lstreetarchitects.com

ARCHITECT

ROBERT T. DROGOSZ
C-8827
RENEWAL 11/30/11
STATE OF CALIFORNIA

TENANT IMPROVEMENT FOR:

GRANITE REALTY

CORNERSTONE MALL
2000 BRIGGSMORE, SUITE 1
MODESTO, CALIFORNIA

REVISIONS:

DRAWN: G. MEJIA

DATE: 7/13/2010

FILE: 995-A31

JOB: 51,945

PRINT DATE:

ENLARGED PLAN
INTERIOR
ELEVATIONS

A3.1