
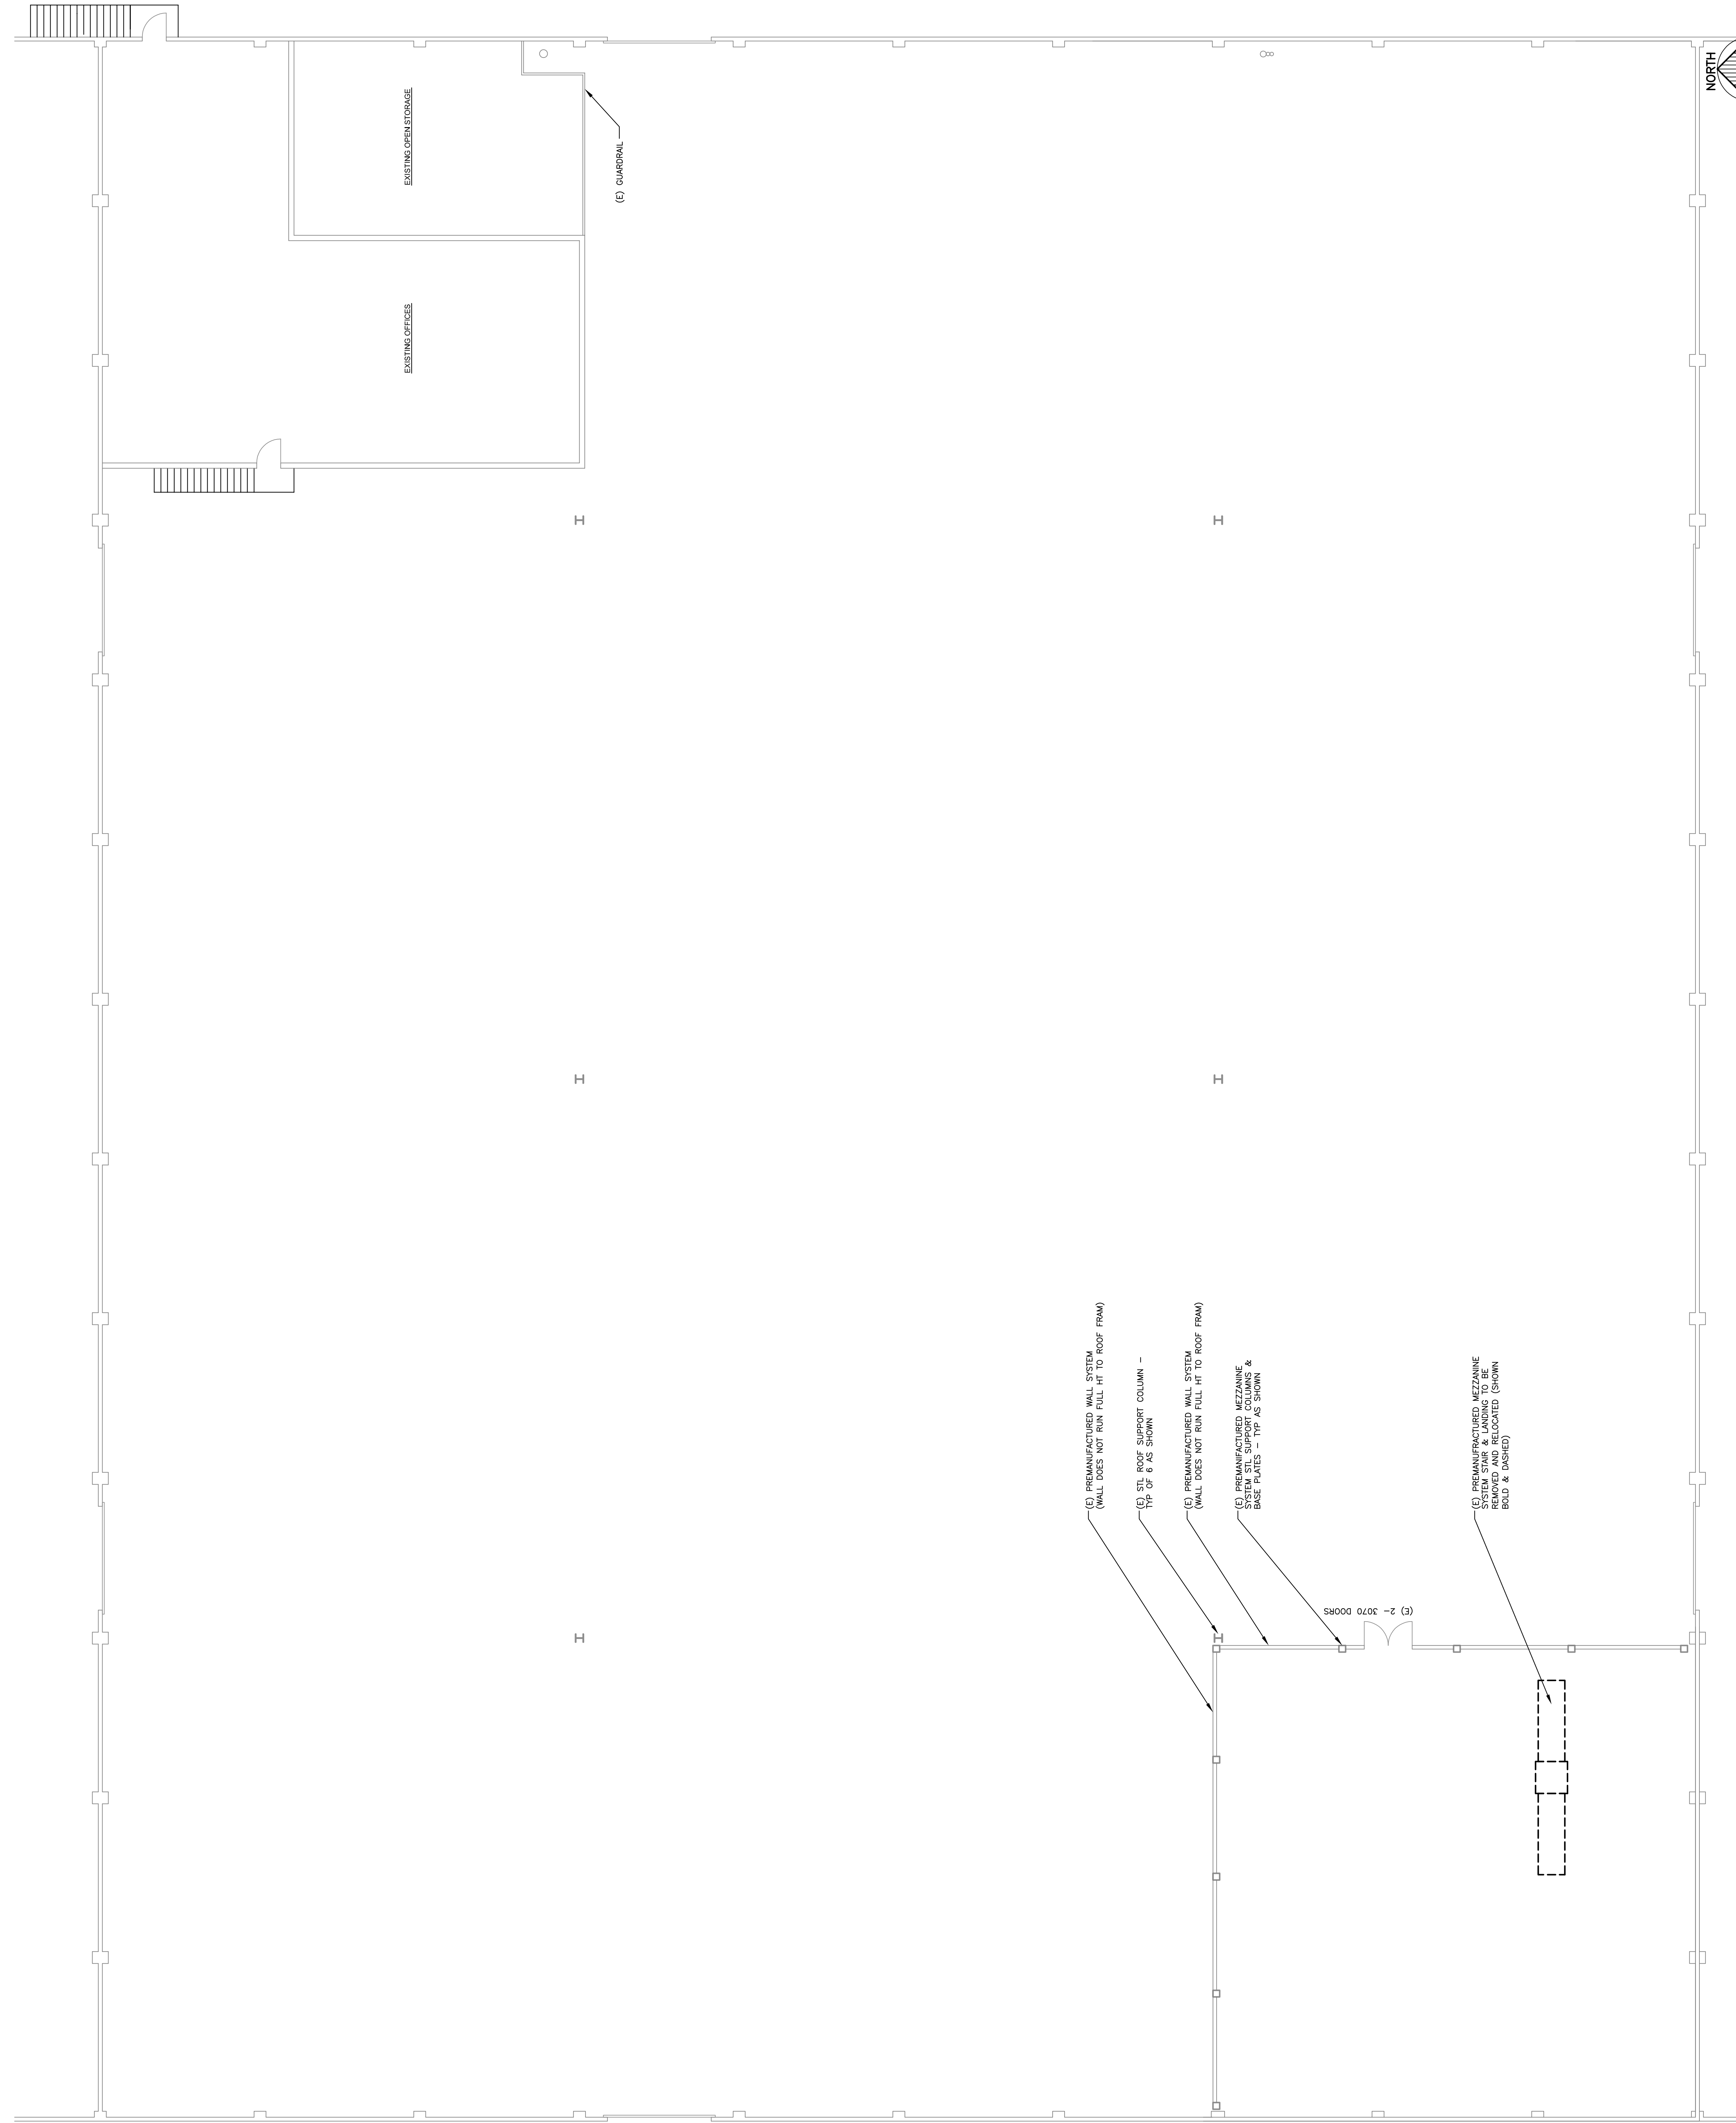


| REVISED | BY |
|---------|----|
|         |    |
|         |    |
|         |    |
|         |    |
|         |    |
|         |    |
|         |    |

1/8" = 1'-0"

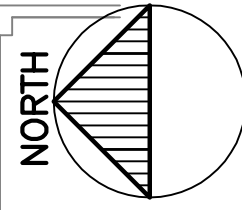

EXISTING / DEMOLITION SECOND FLOOR PLAN