


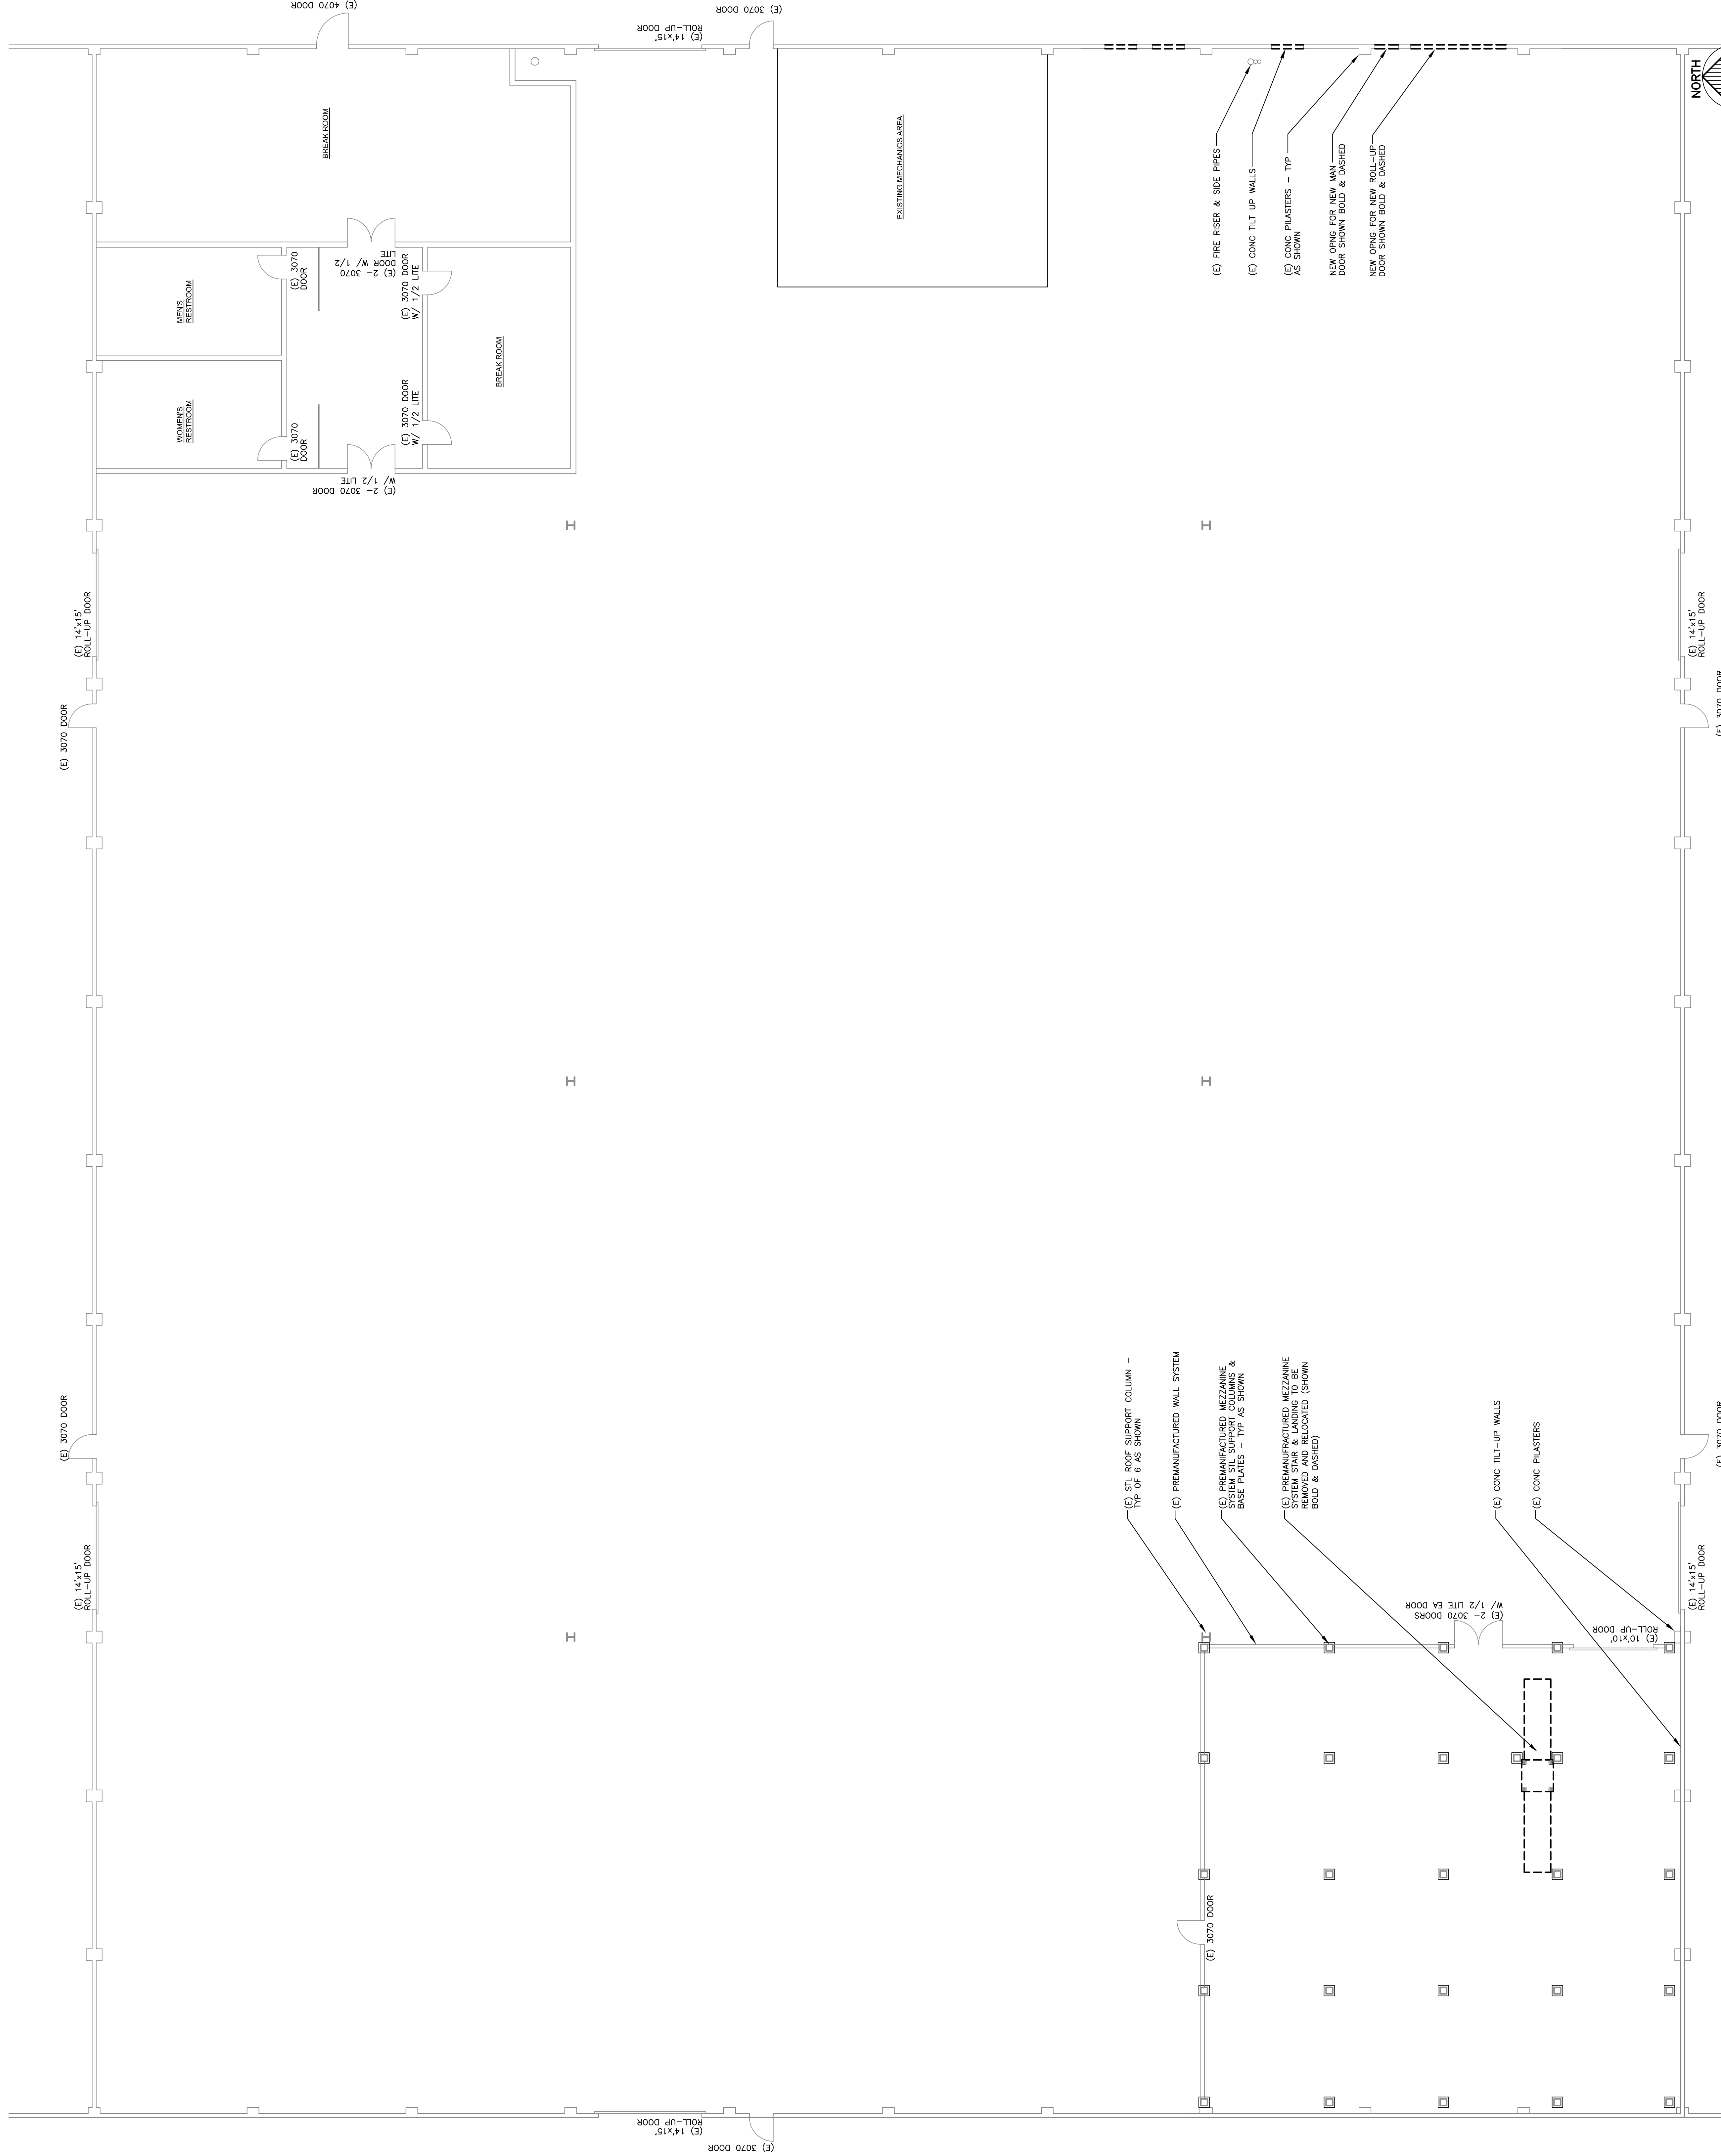

EXISTING / DEMOLITION FIRST FLOOR PLAN