


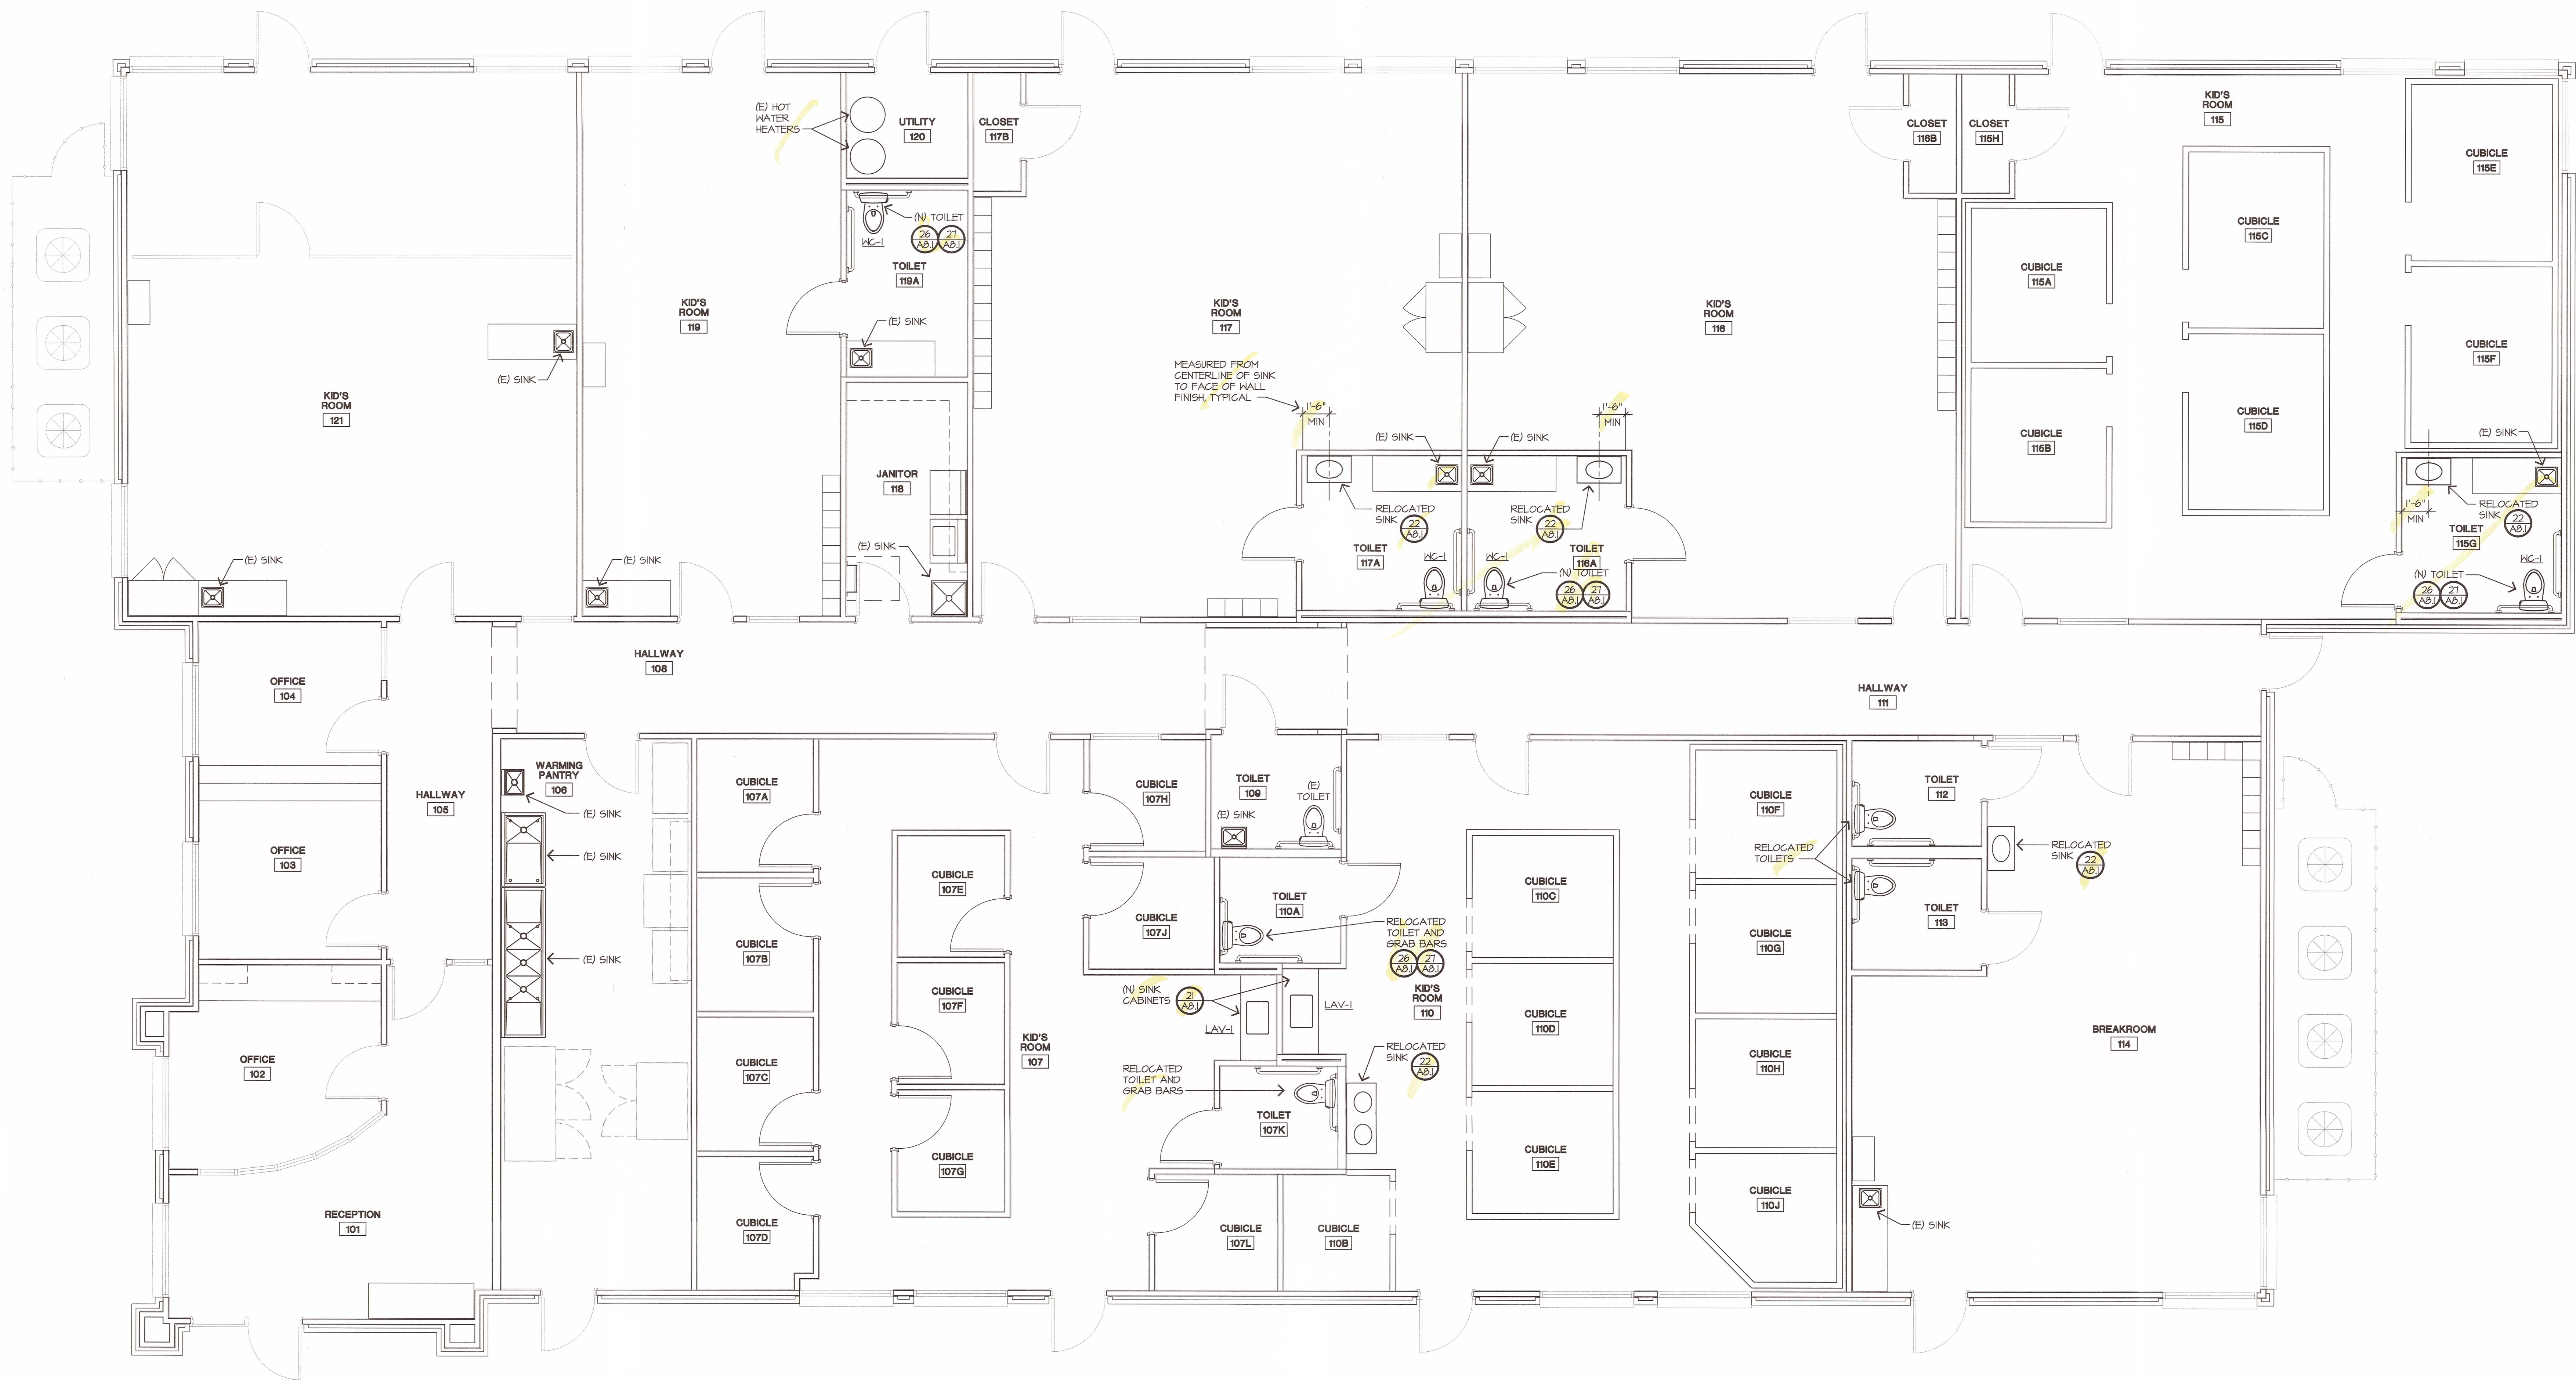

PLUMBING FIXTURE SCHEDULE				
DESCRIPTION	MANUFACTURER & MODEL	CONNECTIONS		
		WASTE	HOT	COLD
WC-1 WHITE TANK ADA 6.6 GPF <i>1.28</i>	PROFLO PF14031WH BOWL PFS112RHEWH TANK W/OPEN FACE SEAT	4"		1/2"
LAV-1 STAINLESS STEEL ADA SELF-RIM SINK W/HANDICAP BOOT	PROFLO PFSR25263 SINK W/PFXC3101 CHROME FAUCET 1.5 GPM W/GRID STRAINER	1-1/2"	1/2"	1/2"

