

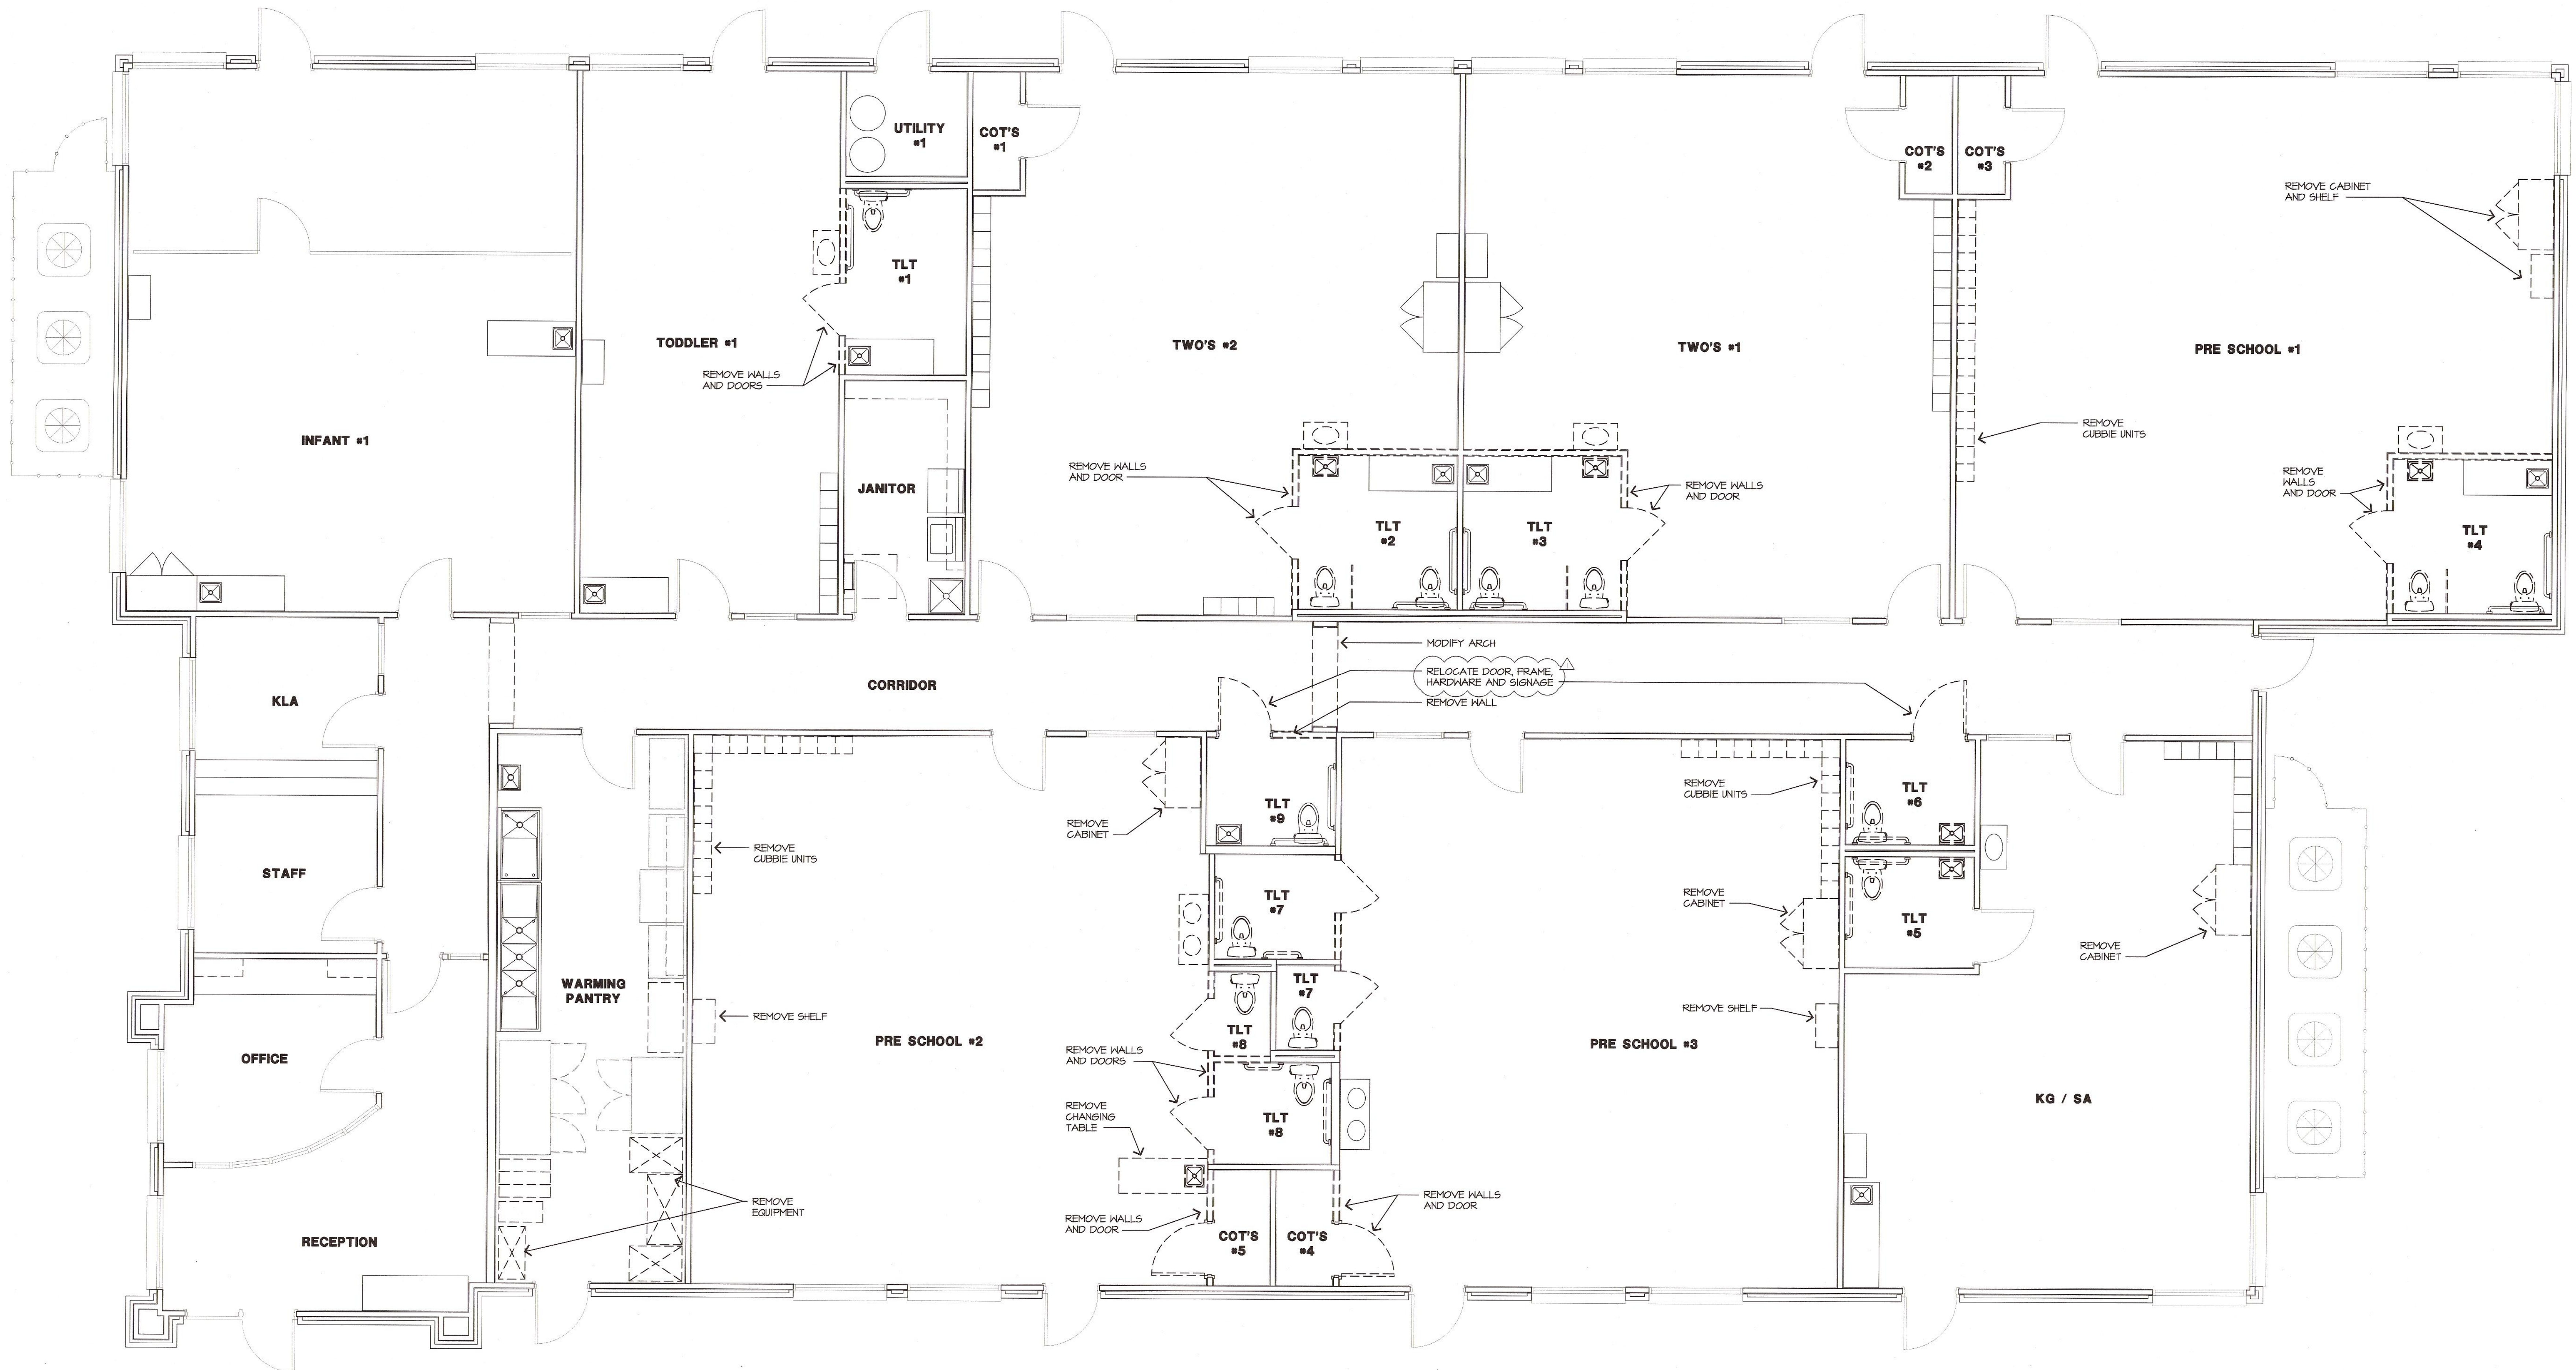


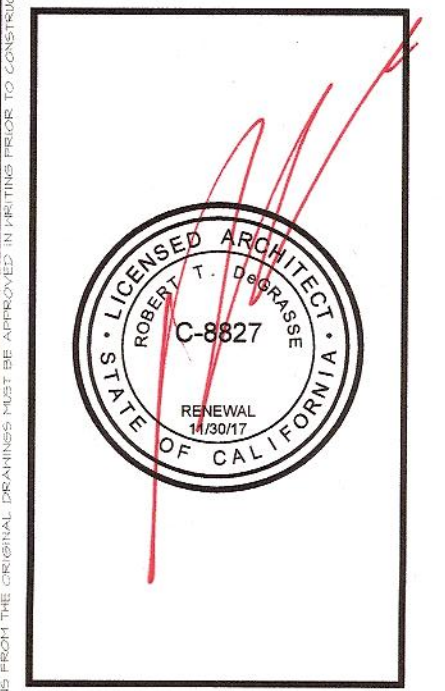

THE APPROVAL OF PLANS AND SPECIFICATIONS DOES NOT PERMIT THE VIOLATION OF ANY SECTION OF THE BUILDING CODE, OR ANY CITY ORDINANCE OR STATE LAW.

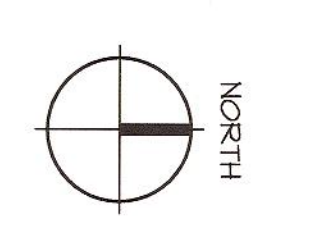

5501 ANTIQUE ROSE WAY
RIVERBANK, CA 95367

NS REVIEWED BY
Public Plan Review
 and Plan Check Services
 Of

