


LOVELESS ESTATE
SP1.0
Landing Office

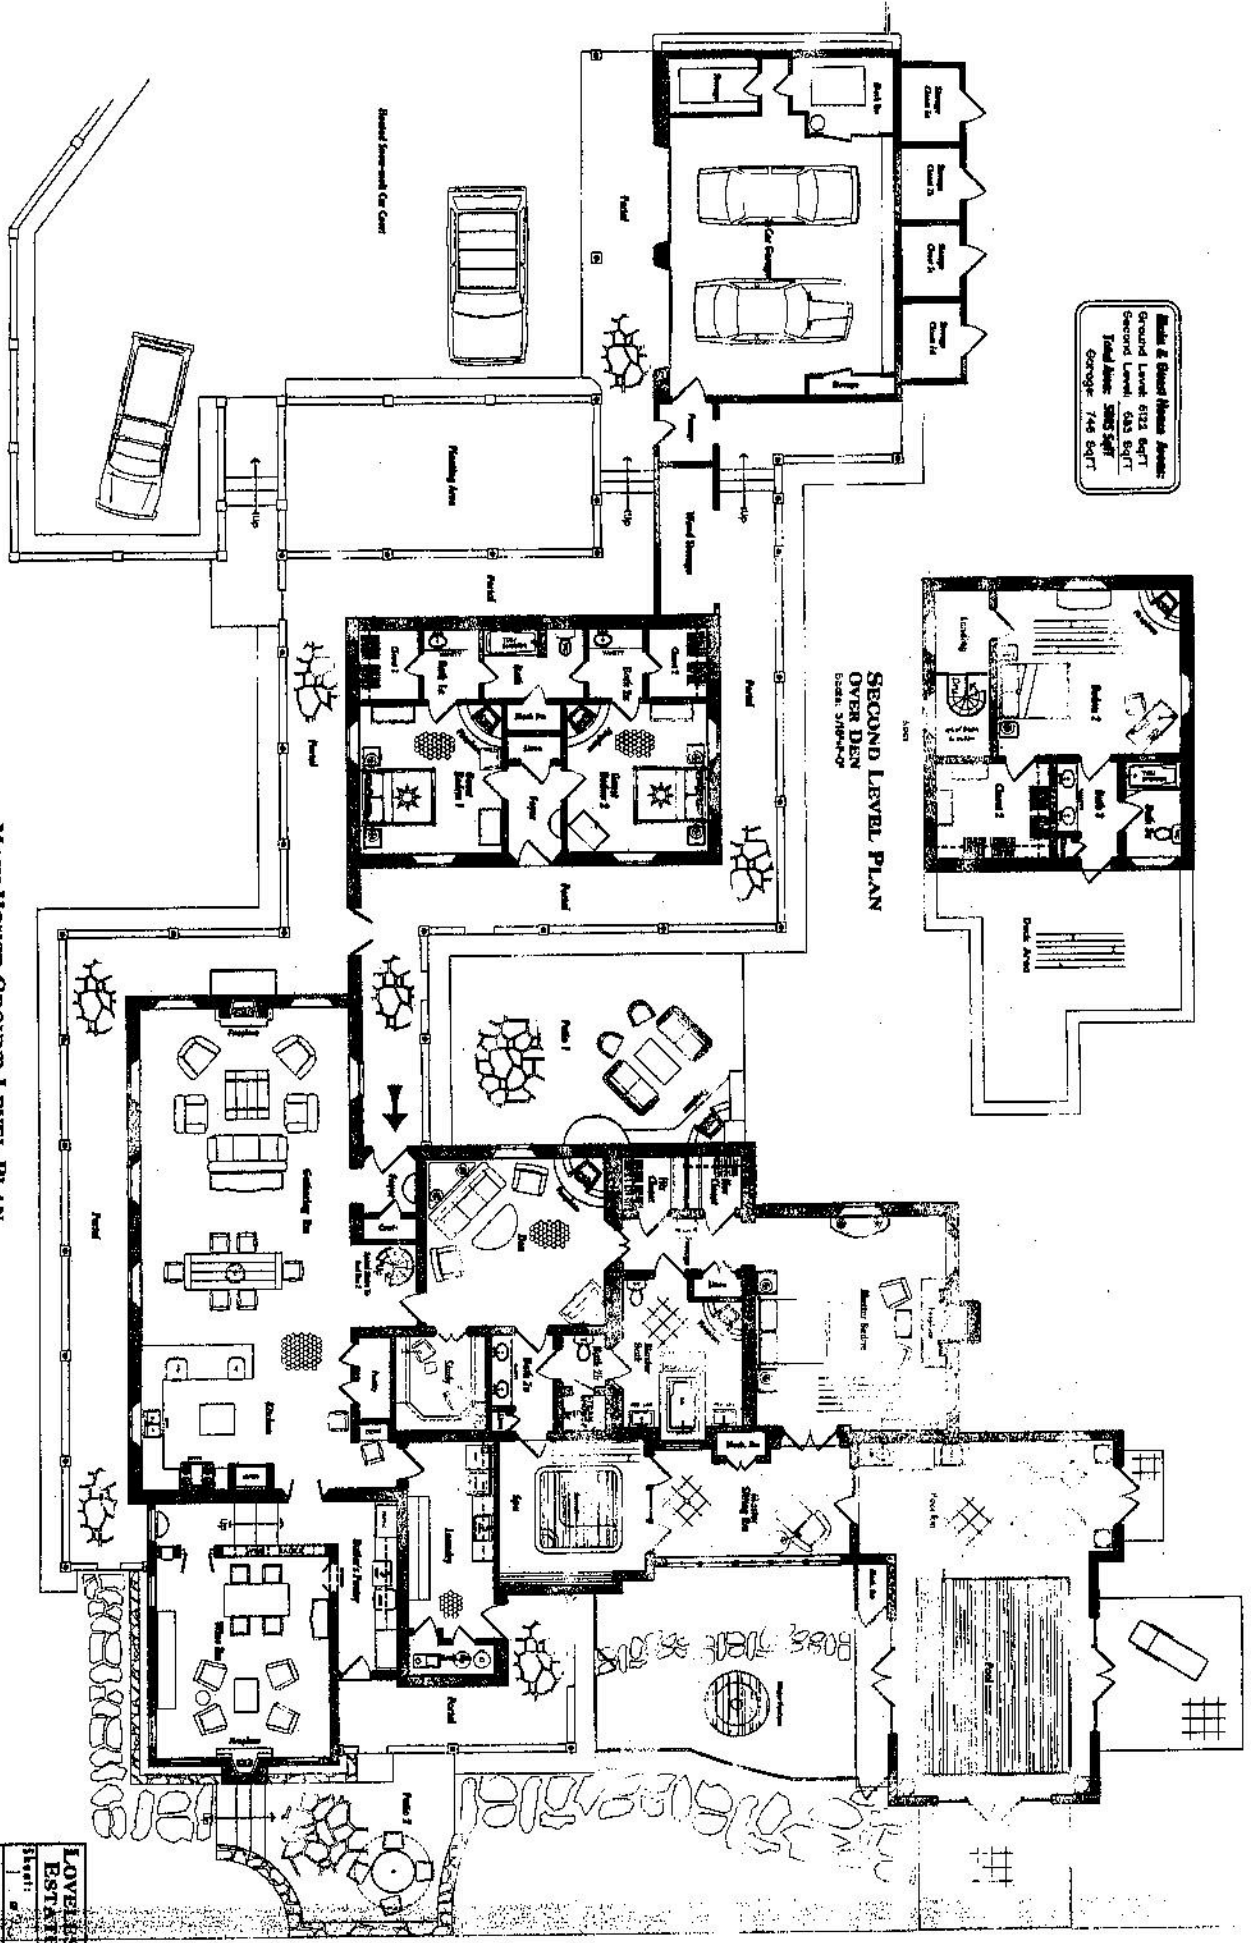


6000 S. Grand Avenue
 Garage: 744 SqFT


SECOND LEVEL PLAN
 OVER DEN

MAIN HOUSE GROUND LEVEL PLAN
 Scale: 3/16"=1'-0"


 ESTATE
 11/1/00
 A13
 1/1/00

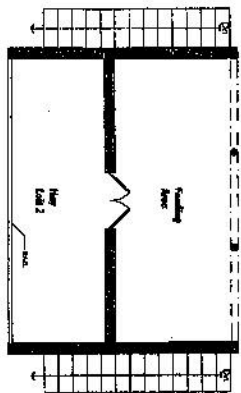


Office & Bar Area:
 First Level: 658 sqft
 Second Level: 1975 sqft
 Third Level: 403 sqft
 Total Area: 2836 sqft

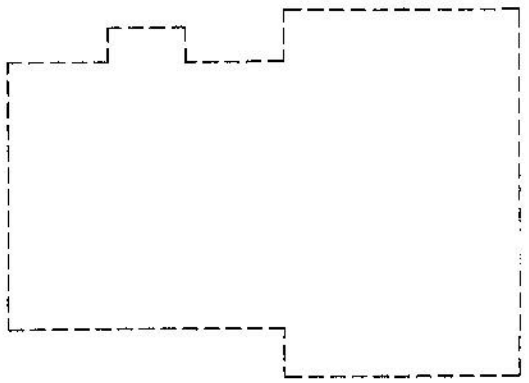


Studio Area:
 First Level: 506 sqft
 Second Level: 325 sqft
 Total Area: 1277 sqft

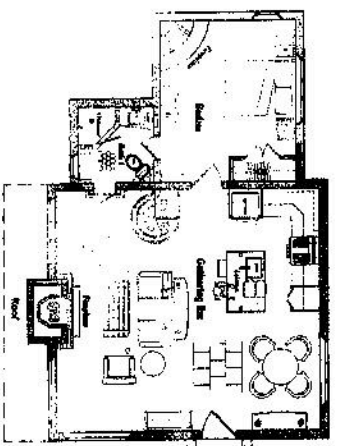


MOSS SECOND LEVEL PLAN
 Scale: 3/16"=1'-0"

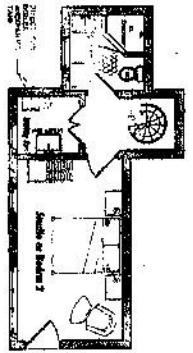

MOSS FIRST LEVEL PLAN
 Scale: 3/16"=1'-0"

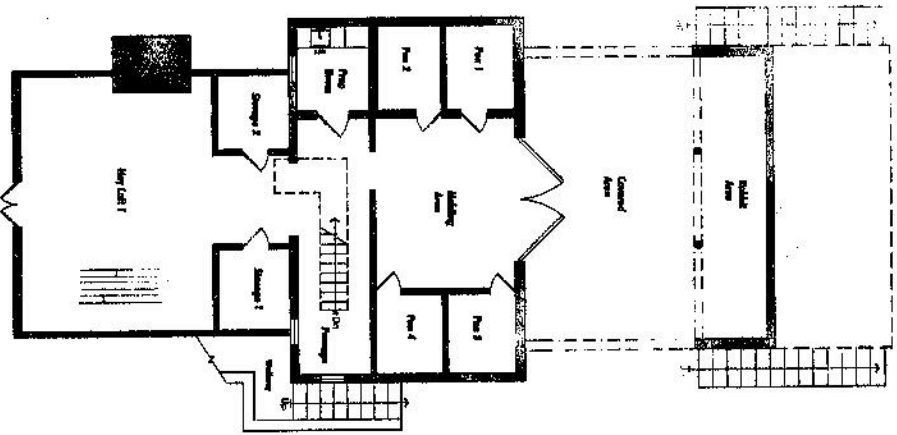

BARN COMPLEX SECOND LEVEL PLAN
 Scale: 3/16"=1'-0"

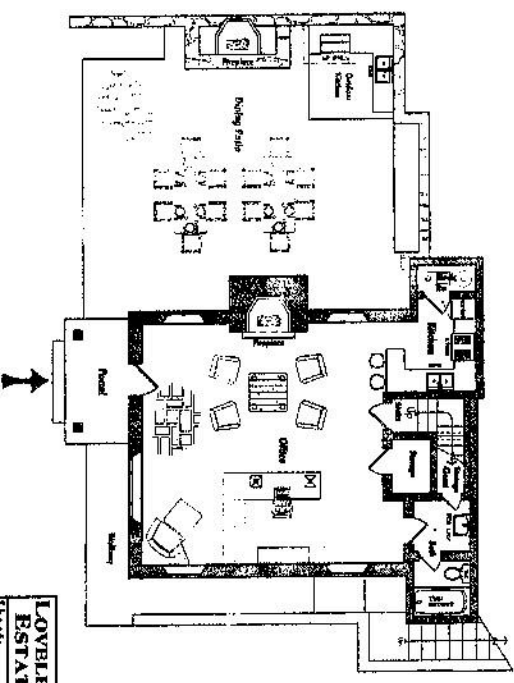

BARN COMPLEX FIRST LEVEL PLAN
 Scale: 3/16"=1'-0"

BARN COMPLEX THIRD LEVEL PLAN
 Scale: 3/16"=1'-0"

LOVBLESS ESTATE
 Sheet: 2 of 2
A2.0
 Issue Date: 1-1-00 JPB