


Exhibit A

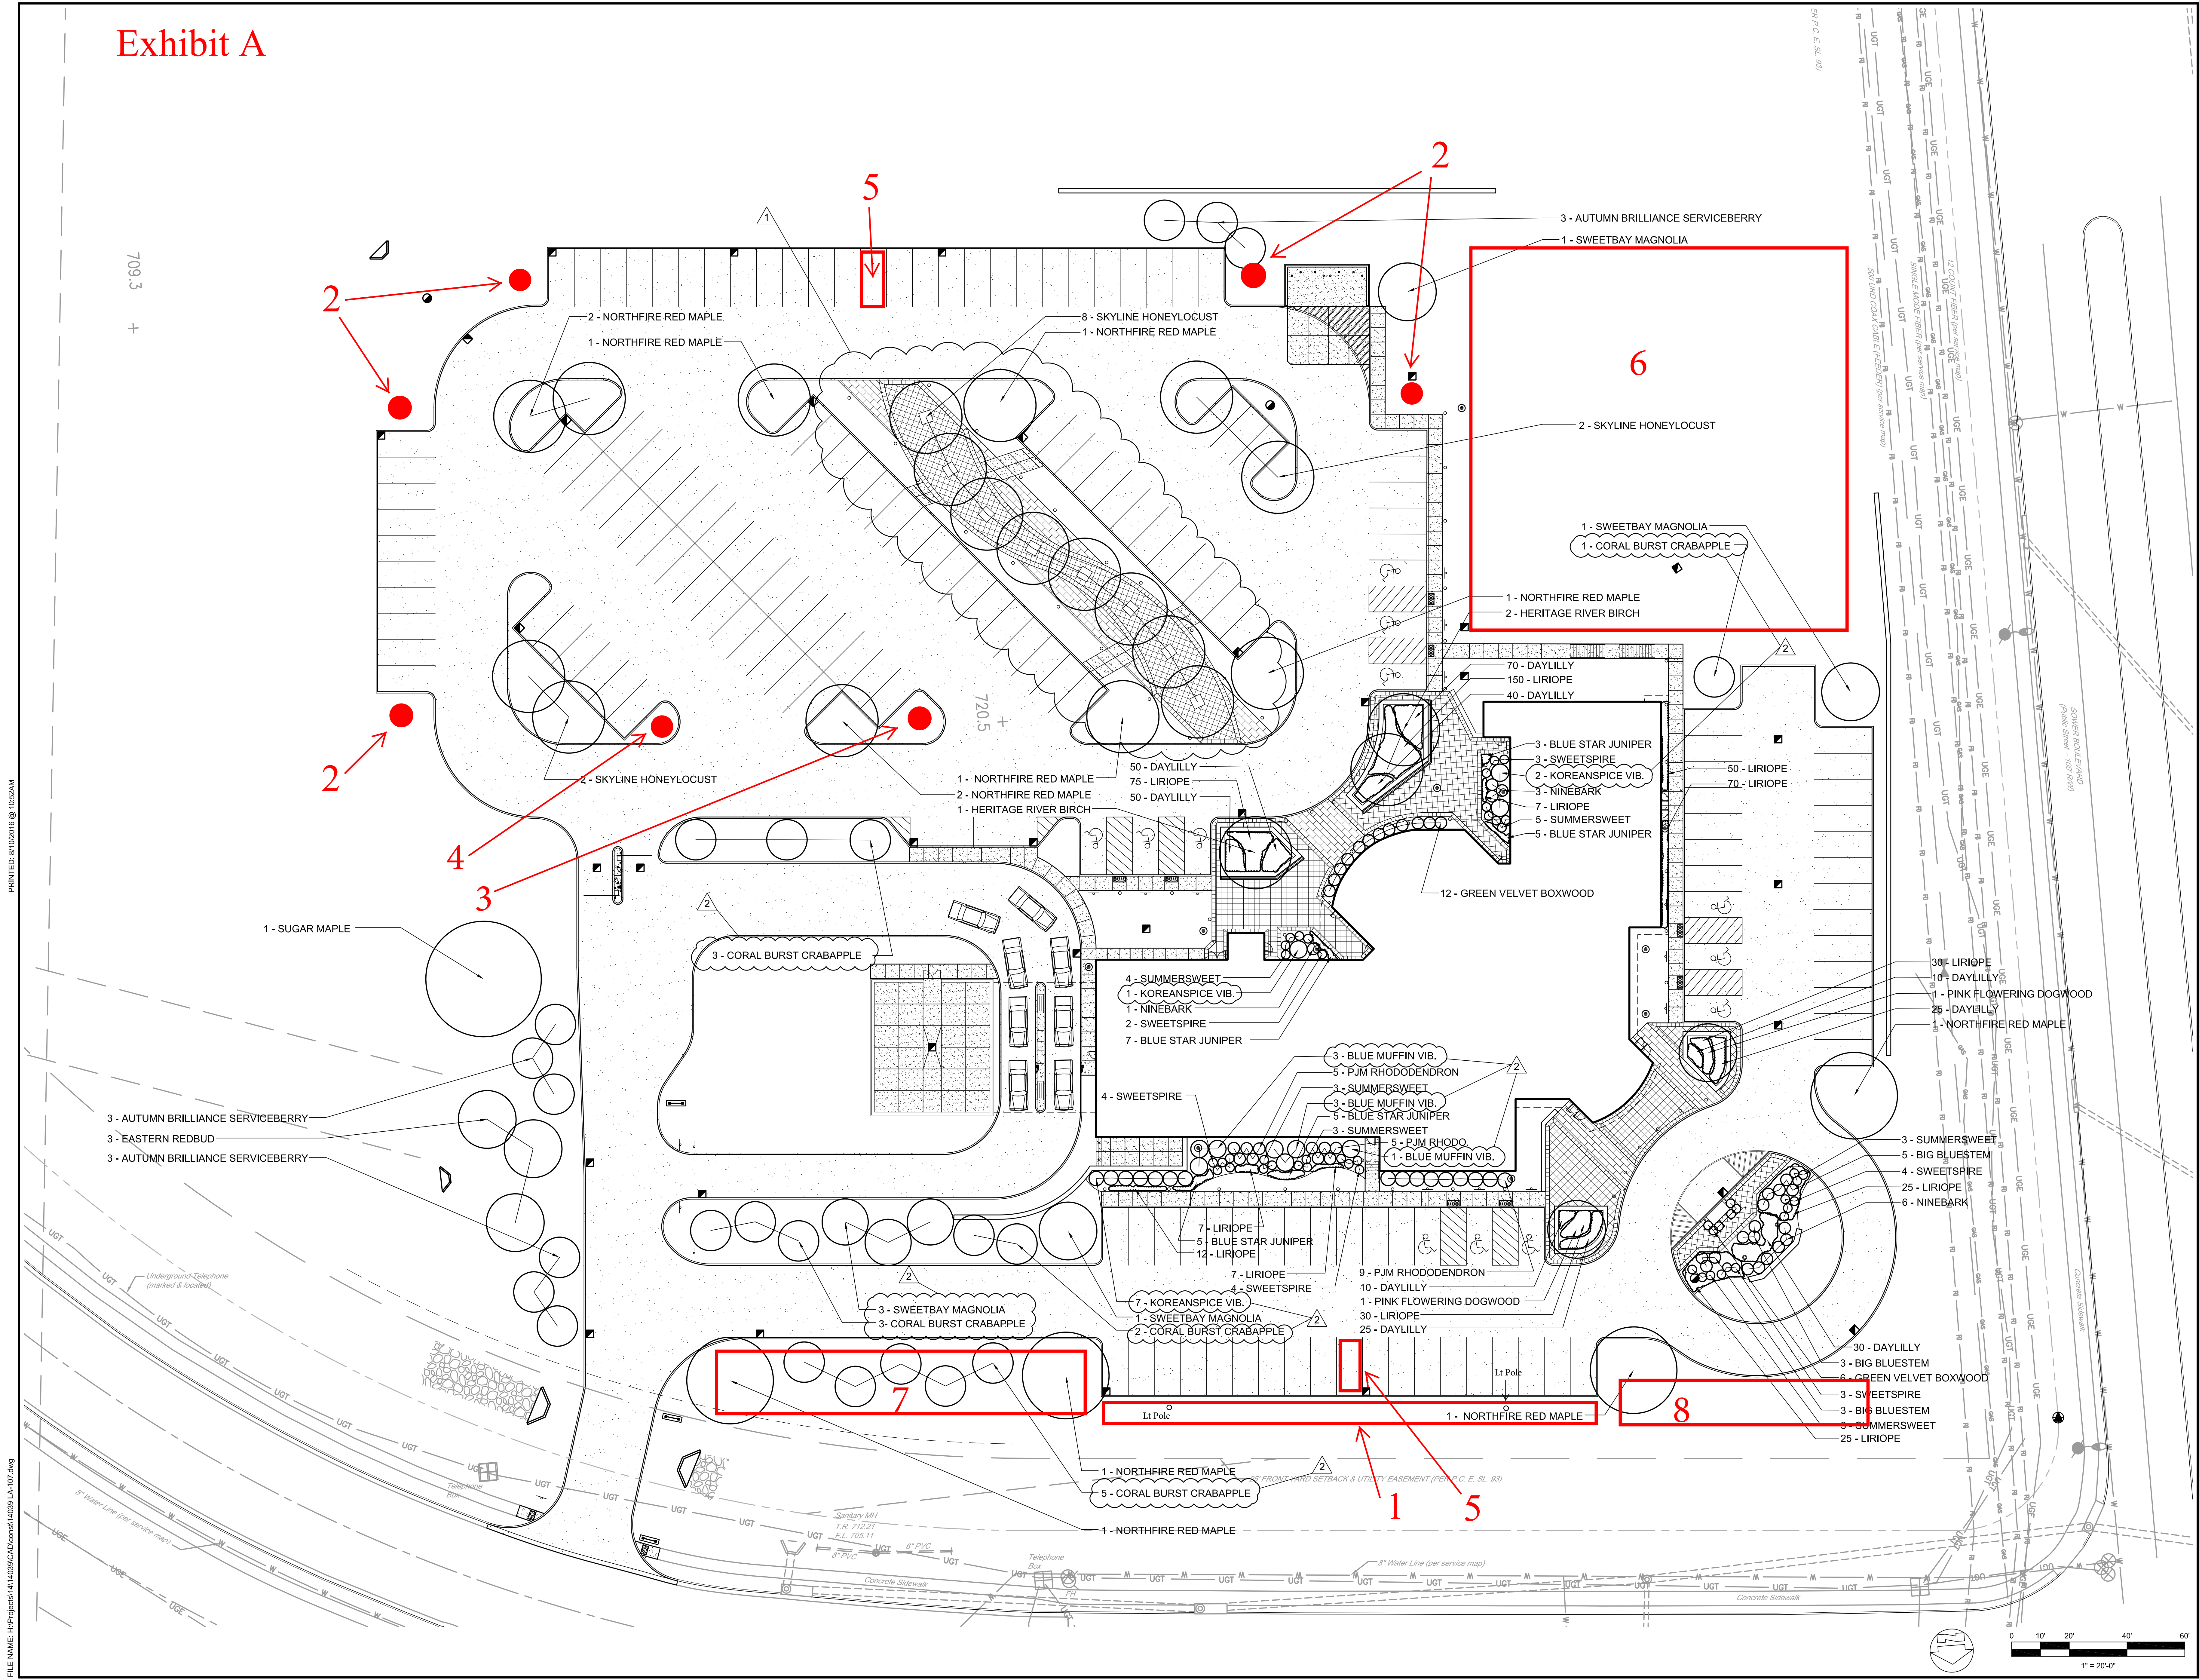

PRINTED: 2/10/2016 @ 10:52AM

FILE NAME: H:\Projects\1414030\CAD\sheet\14030-LA-107.dwg

		GRW PROJECT NO. 425541 CLIENT PROJECT NO. CLIENT
engineering architecture geospatial www.grwinc.com		
ENLARGED LANDSCAPE PLAN FRANKFORT PLANT BOARD - NEW ADMINISTRATION BUILDING FRANKFORT, KENTUCKY		
REVISIONS NO. DATE BY DESCRIPTION	RDD SHOWN RDD REVIEWED APPROVED	CO#-002 - ITEM #2 ASI-032
DATE: JULY 17, 2015 SCALE: 1"=20'-0" SHEET NO.	LA-107	

CONSTRUCTION DOCUMENTS - ASI-032