


# Exhibit A

Dimensions:  
 Zone 1: ~ 172  
 Zone 6: ~ 125' x 125'  
 Zone 7: ~ 130' x 16'  
 Zone 8: ~ 70' x 16'

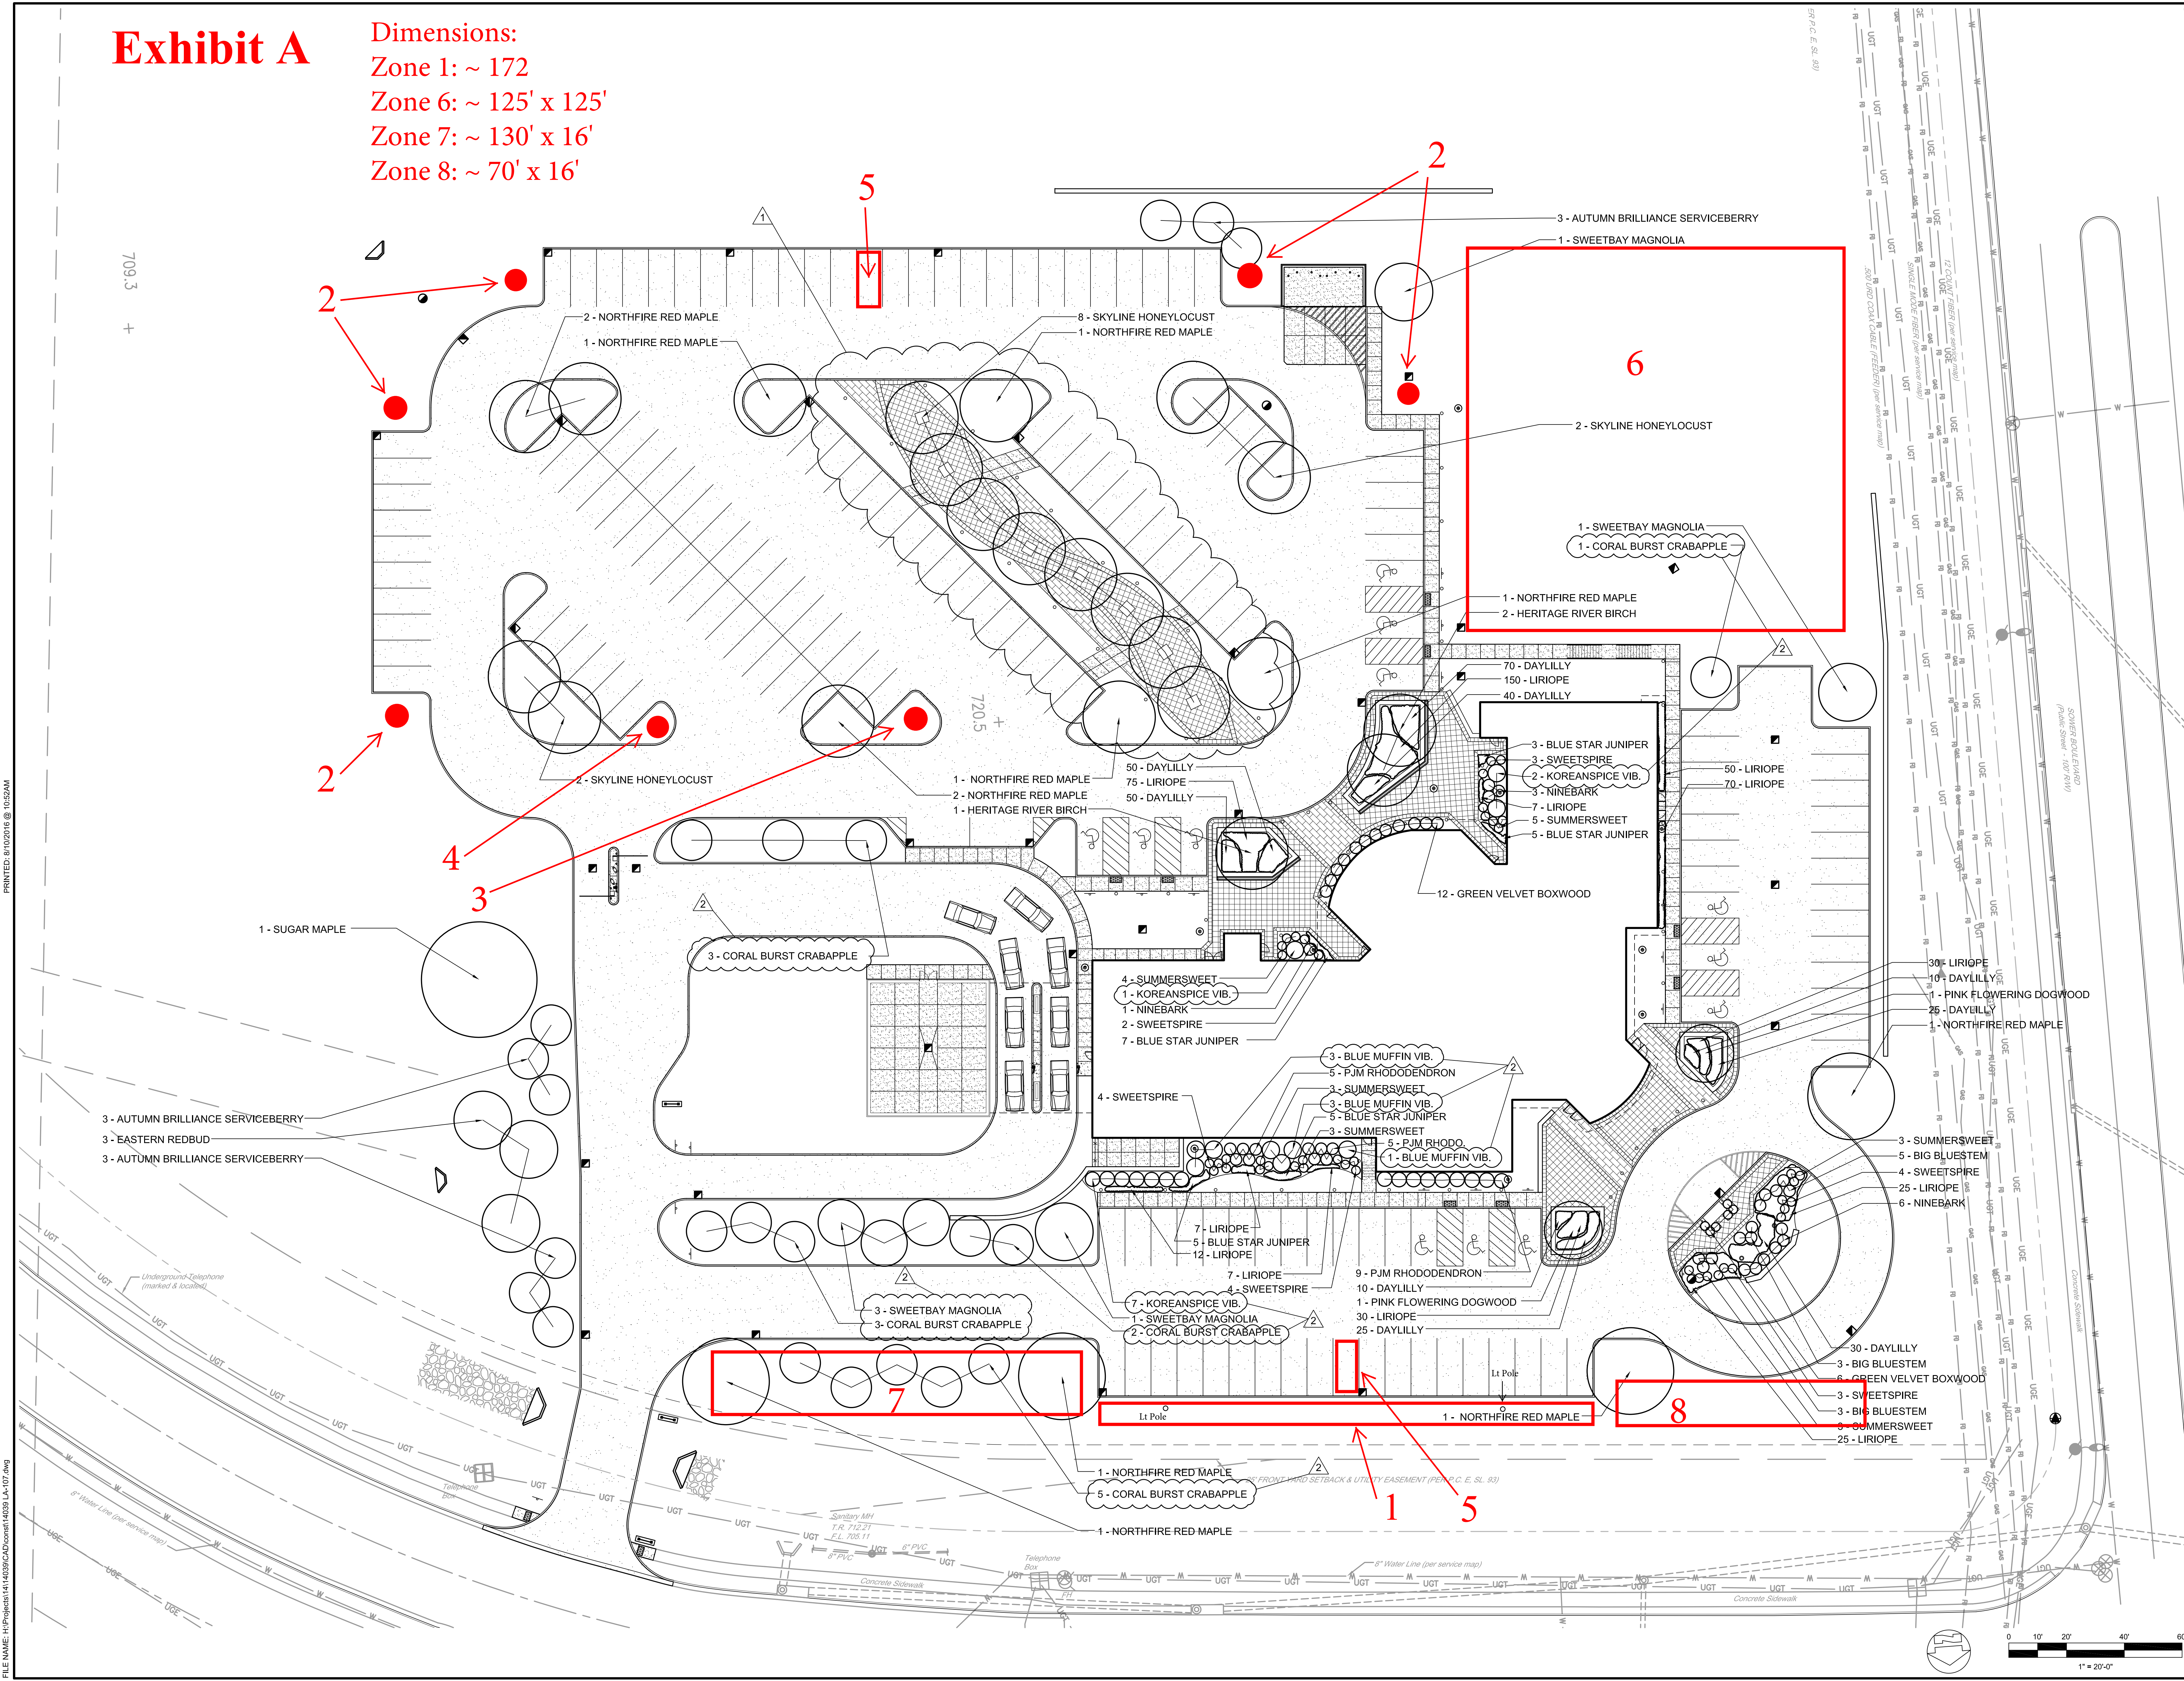

		GWR PROJECT NO. 425341 CLIENT PROJECT NO. CLIENT
engineering   architecture   geospatial www.gwrinc.com		THIS DOCUMENT IS THE PROPERTY OF GWR INC. IT IS TO BE USED ONLY FOR THE PROJECT AND SITE SPECIFICALLY IDENTIFIED ON THIS DRAWING. IT IS NOT TO BE REPRODUCED OR TRANSMITTED IN ANY FORM OR BY ANY MEANS, ELECTRONIC OR MECHANICAL, WITHOUT THE WRITTEN PERMISSION OF GWR INC.
<b>ENLARGED LANDSCAPE PLAN</b>		
FRANKFORT PLANT BOARD - NEW ADMINISTRATION BUILDING FRANKFORT, KENTUCKY		
REVISIONS NO.   DATE   BY   DESCRIPTION	R01 7/17/15 R02 8/10/16	R01 R02 R03 APPROVED:
CO#-002 - ITEM #2 ASI-032		DATE: JULY 17, 2015 SCALE: 1"=20' SHEET NO.: <b>LA-107</b>