


Exhibit A

Dimensions:
 Zone 7: ~ 130' x 16'
 Zone 8: ~ 70' x 16'

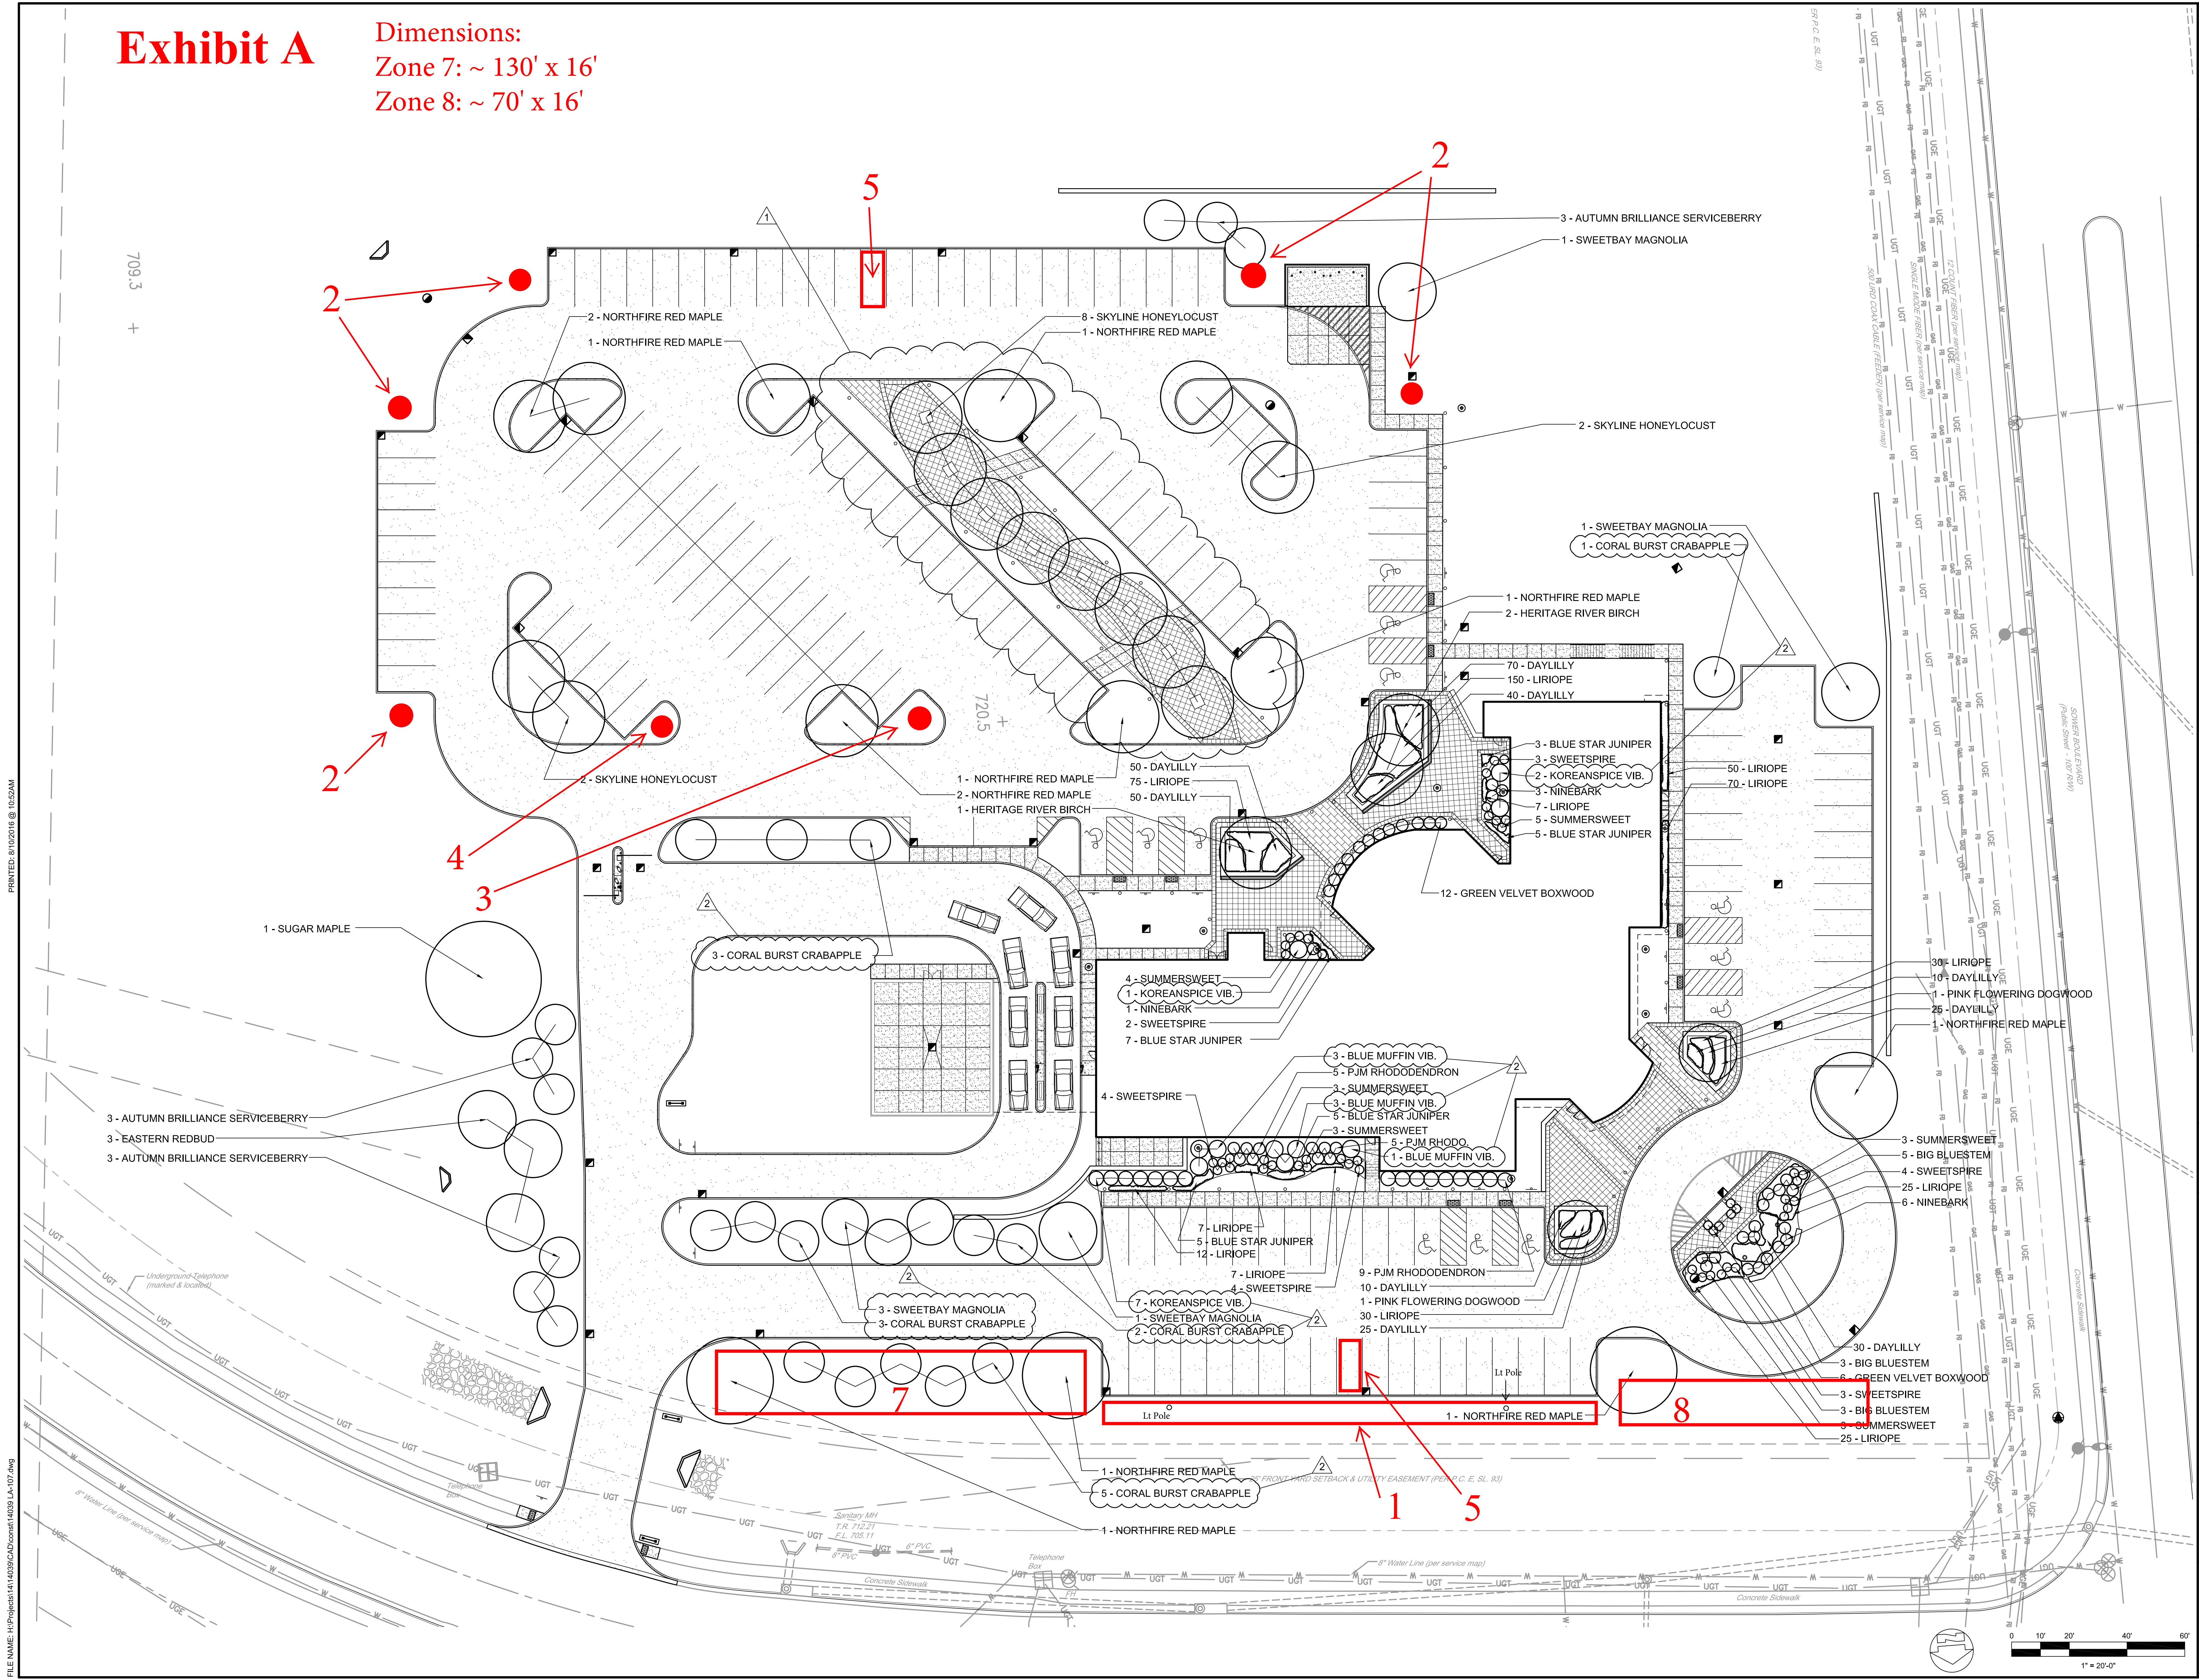

PRINTED: 2/10/2016 @ 10:52AM

FILE NAME: H:\Projects\1414030\CAD\sheet\14030-LA-107.dwg

 engineering architecture geospatial www.grwinc.com		GRW PROJECT NO. 425541 CLIENT PROJECT NO. CLIENT
ENLARGED LANDSCAPE PLAN FRANKFORT PLANT BOARD - NEW ADMINISTRATION BUILDING FRANKFORT, KENTUCKY		
REVISIONS NO. DATE BY DESCRIPTION 1 7/17/15 RDD CO#-002 - ITEM #2 2 8/10/16 RDD ASI-032	APPROVED: _____ DATE: JULY 17, 2015 SCALE: 1"=20'-0" SHEET NO.	PREPARED: RDD CHECKED: RDD APPROVED: RDD
LA-107		CONSTRUCTION DOCUMENTS - ASI-032