


# CHRYSALIS THEATRE LOADING PLAN

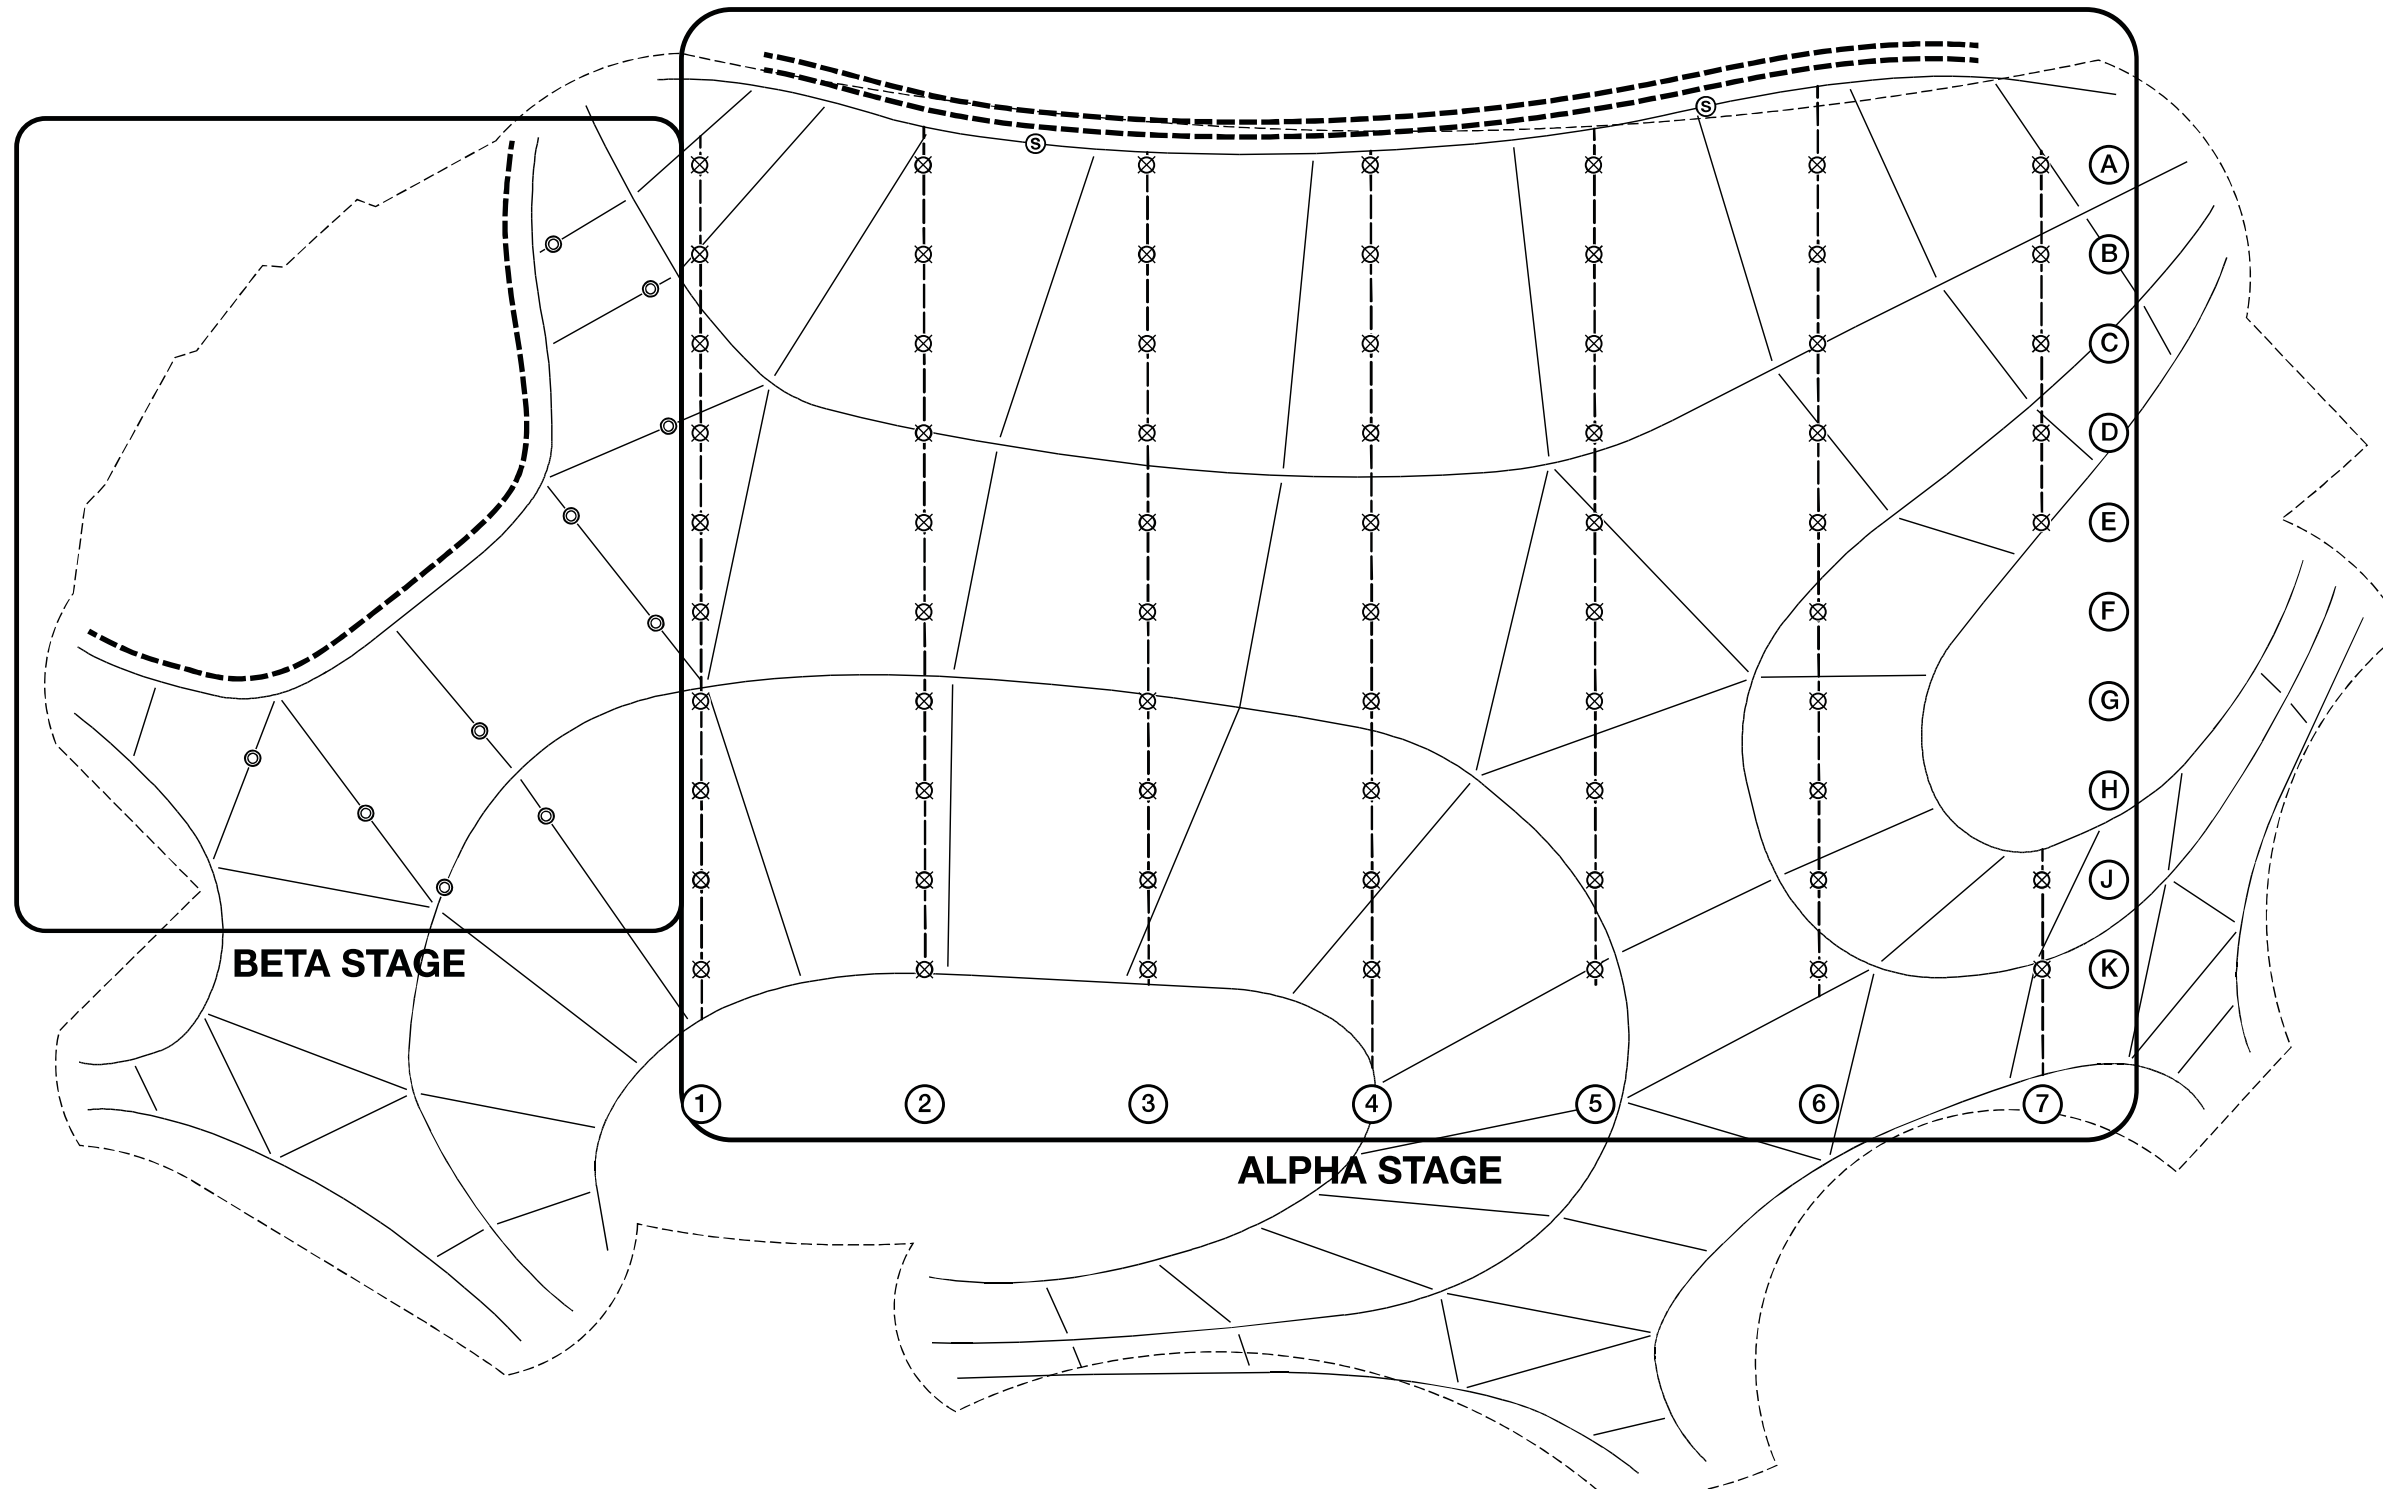

⊙ **BETA STAGE**

EACH STRONG POINT IS RATED FOR 1,000 LBS VERTICALLY,  
STRAIGHT DOWN

THESE CAN BE LOADED IN ANY COMBINATION, UP TO A  
MAX LOAD OF 10,000 LBS

Ⓢ **SPEAKER CLUSTER RIGGING POINTS**

EACH STRONG POINT IS RATED FOR 2,000 LBS VERTICALLY,  
STRAIGHT DOWN

⊗ **ALPHA STAGE**

EACH STRONG POINT IS RATED FOR 2,200 LBS VERTICALLY,  
STRAIGHT DOWN

THESE CAN BE LOADED IN ANY COMBINATION, UP TO A MAX  
LOAD OF 44,000 LBS

BRIDLE RIGGING POINTS WITH A CAPACITY OF 2,200 LBS  
VERTICALLY, STRAIGHT DOWN CAN BE PROVIDED AT AN  
ELEVATION OF 34 FEET ABOVE STAGE, HALFWAY BETWEEN  
STRONG POINTS ON LINES 2 THROUGH 6

▨ **PROSCENIUM ARCH PIPES**

PROSCENIUM ARCH PIPES ARE RATED FOR A LOAD OF 30  
POUNDS PER FOOT AT OFFSETS OF 8" (ALPHA AND BETA  
ARCHES) AND 21" (ALPHA ARCH ONLY) FROM FACE OF  
FRAME

USE EXISTING ATTACHMENT POINTS

**ALPHA STAGE, BETA STAGE, SPEAKER CLUSTER  
RIGGING POINTS AND PROSCENIUM ARCHES CAN  
ALL BE USED CONCURRENTLY**