


RICHLAND CO., SC



NOTE: Some deeds to C.&S.C.R.R. convey additional rights. REFER TO THE DEED!

TRACK NUMBERS REFER TO
I.C.C. LIST NUMBERS

RIGHT-OF-WAY AND TRACK MAP

SOUTHERN RAILWAY COMPANY

Operated by the

SOUTHERN RAILWAY COMPANY

COLUMBIA DIVISION

STATION 4621+96 TO STATION 4833+16

SCALE 1 IN. = 400 FT. DECEMBER 31, 1927

Office of Special Engineer

Washington, D.C.

STATIONING REFERS TO I.C.C. INVENTORY CHAINING, 1916

06/23/2007 PDA

V-36
20

Tracks corrected to Dec. 31, 1933.

04824