


SAMPLE CONCEPTUAL SITE L.I.D. PLAN

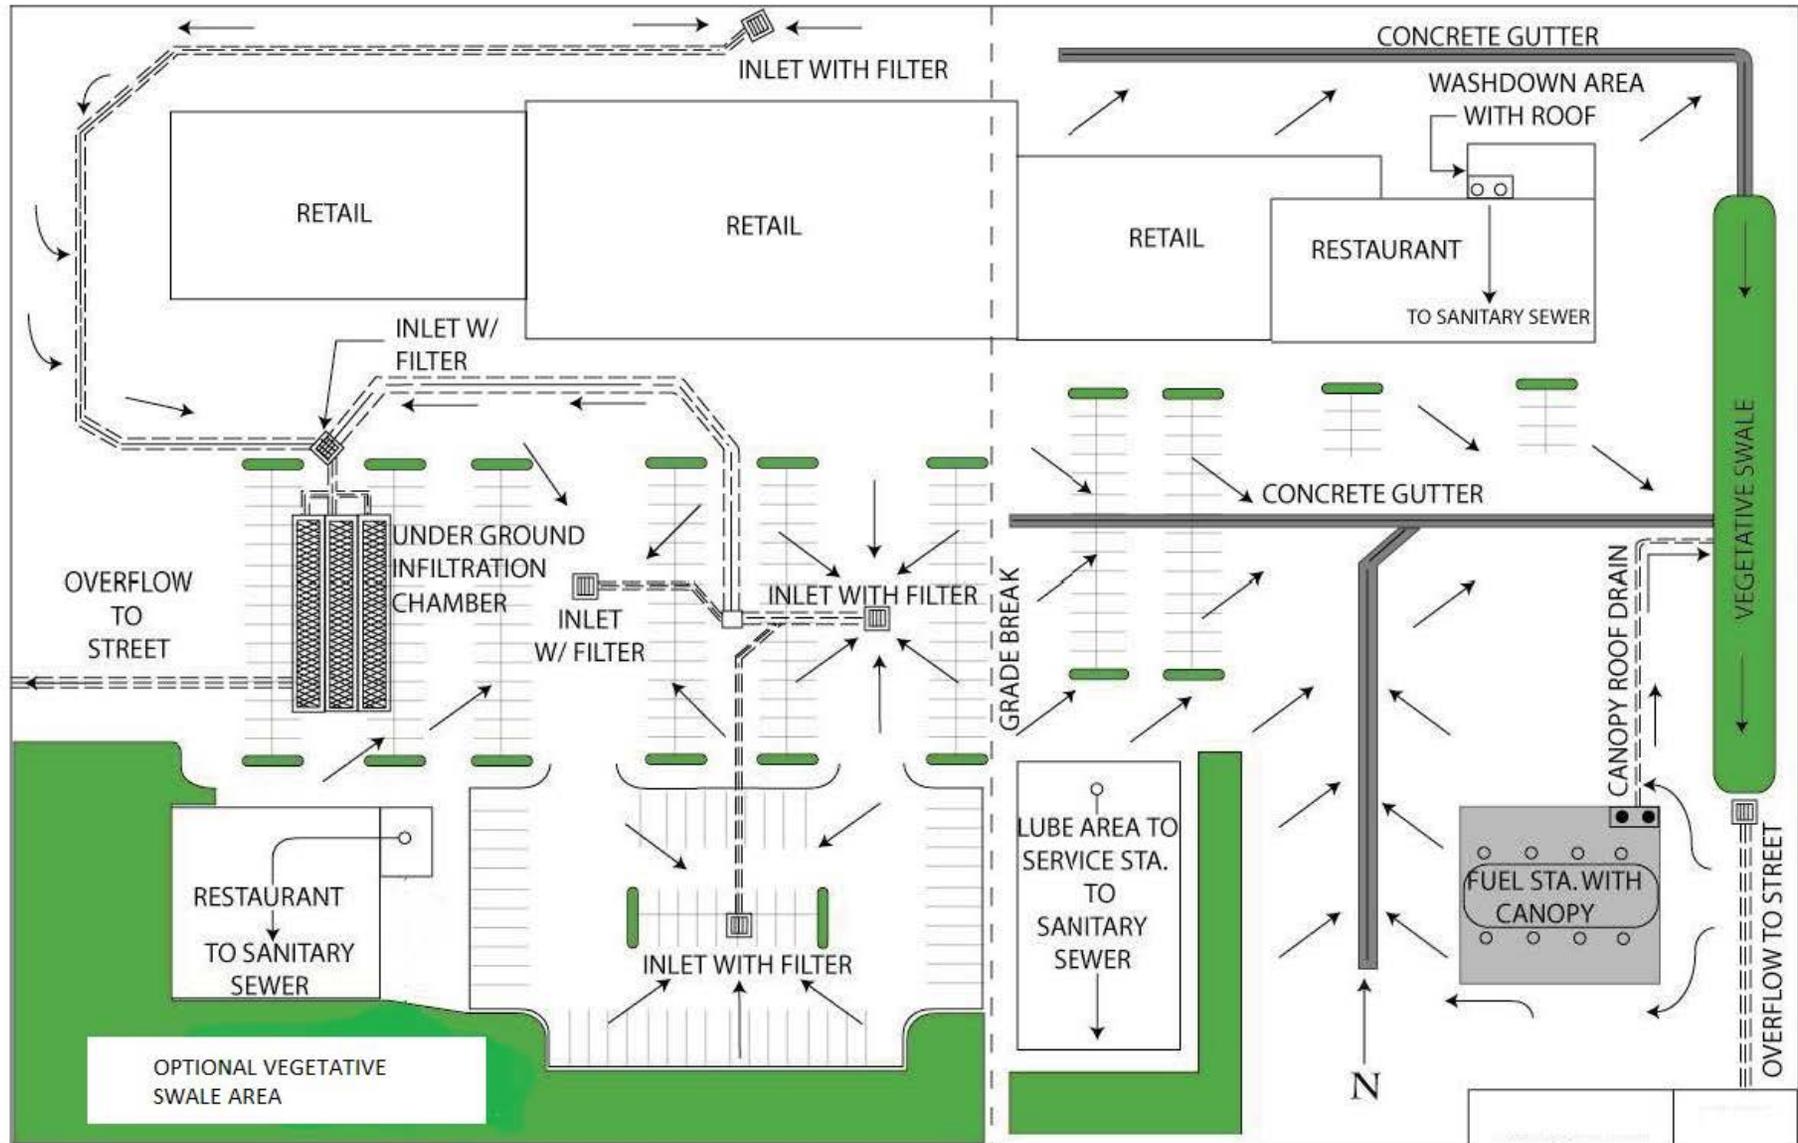

INCLUDE THE FOLLOWING

- 1) The project boundary and limits of grading and soil disturbance.
- 2) The footprint of existing facilities and facilities that will be built.
- 3) All pervious and impervious areas
- 4) The site drainage pattern and runoff conveyance system(s).
- 5) BMP locations with tributary areas, SWQDv, selected BMP and its sizes and/or dimensions.
- 6) Location of existing public storm drain system, including size