



ALL WINDOWS TO BE ON GIMBALS

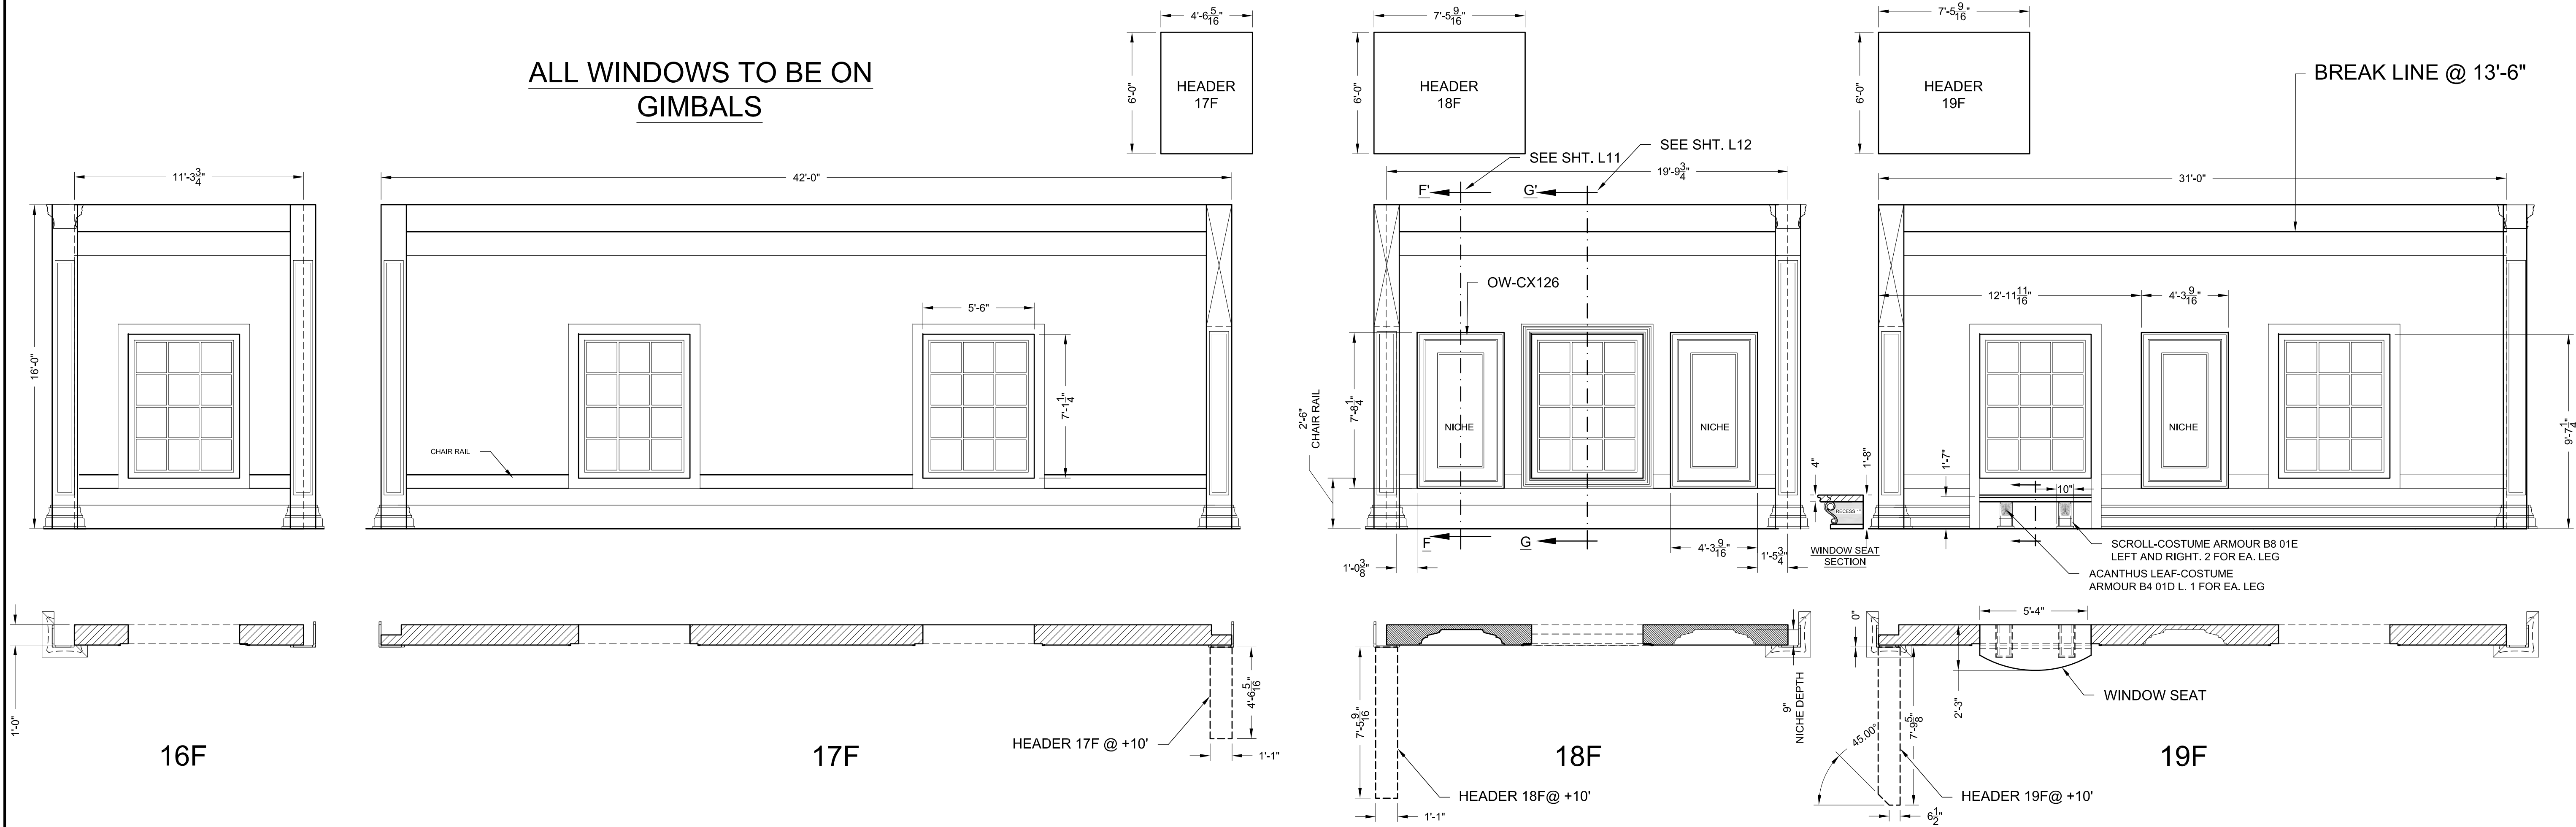

WALL FINISH IS POLISHED LIMESTONE BLOCKS

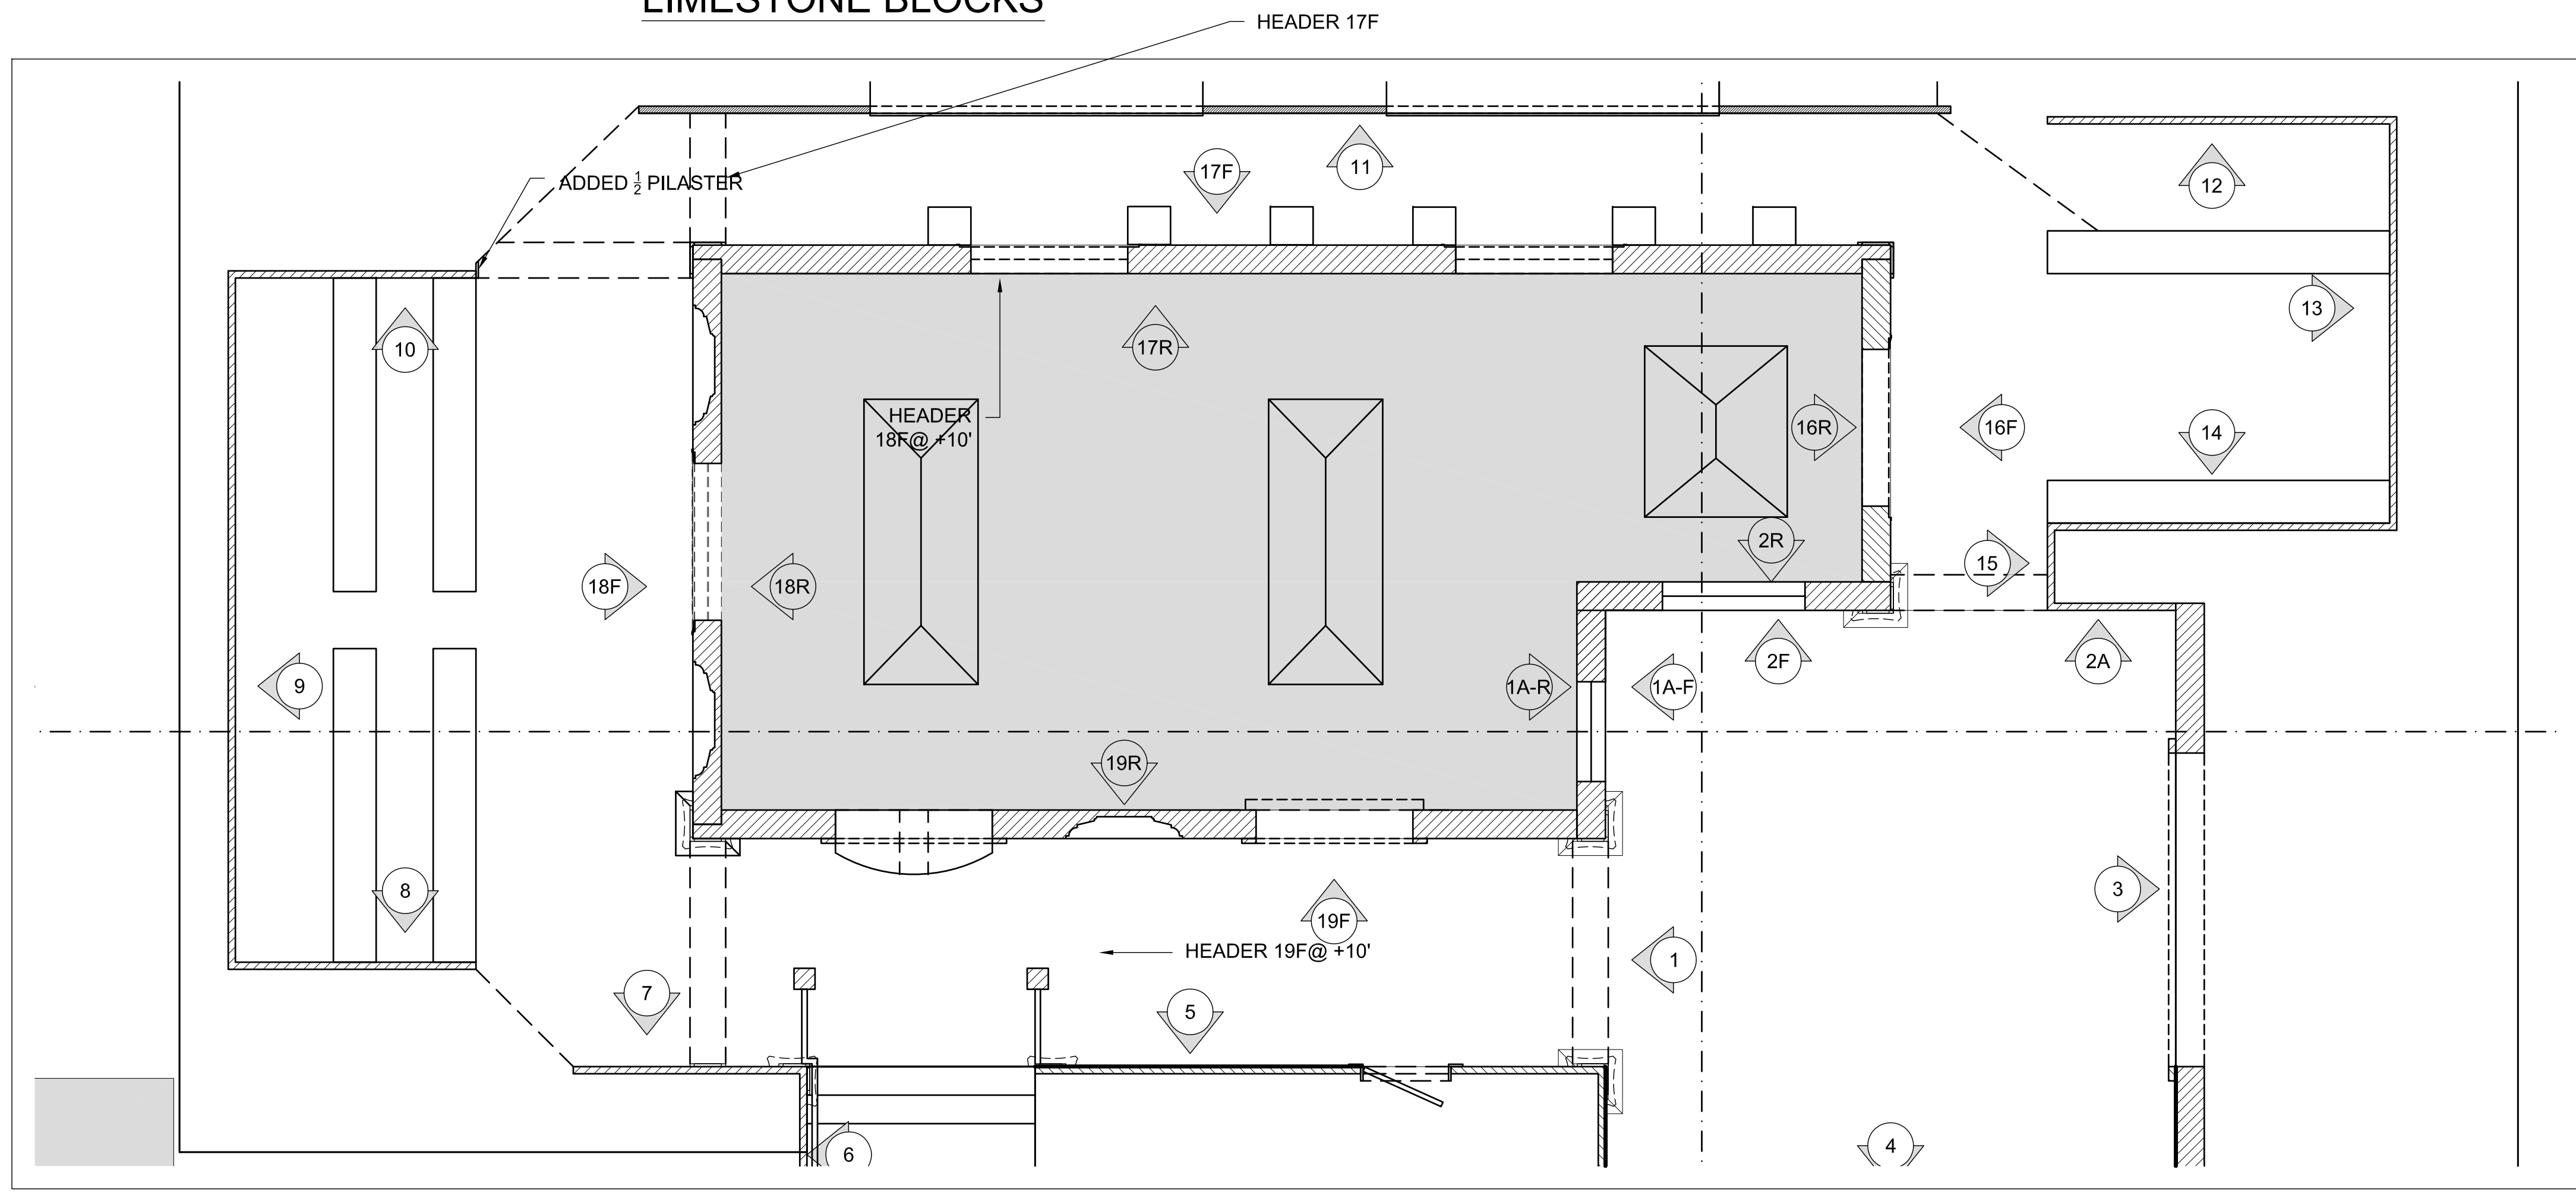

LIBRARY PARTIAL PLAN

CURRENT AS OF JULY 13 2011

BONANZA PRODUCTIONS, INC. PERSON OF INTEREST PRODUCTION DESIGNER: DAN LEIGH ART DIRECTOR: CJ SIMPSON	DATE: 05 JULY 2011 TITLE: LIBRARY-SHAFTWAY INTERIOR ELEVATIONS STAGE "H" 1/4"=1'-0"	DRAWN BY: DWM	REV. 06 JULY 07 JULY 08 JULY	NOTES: WINDOW SEAT
	<h1>L6</h1>			