




INDICATES  
NEW  
CONSTRUCTION

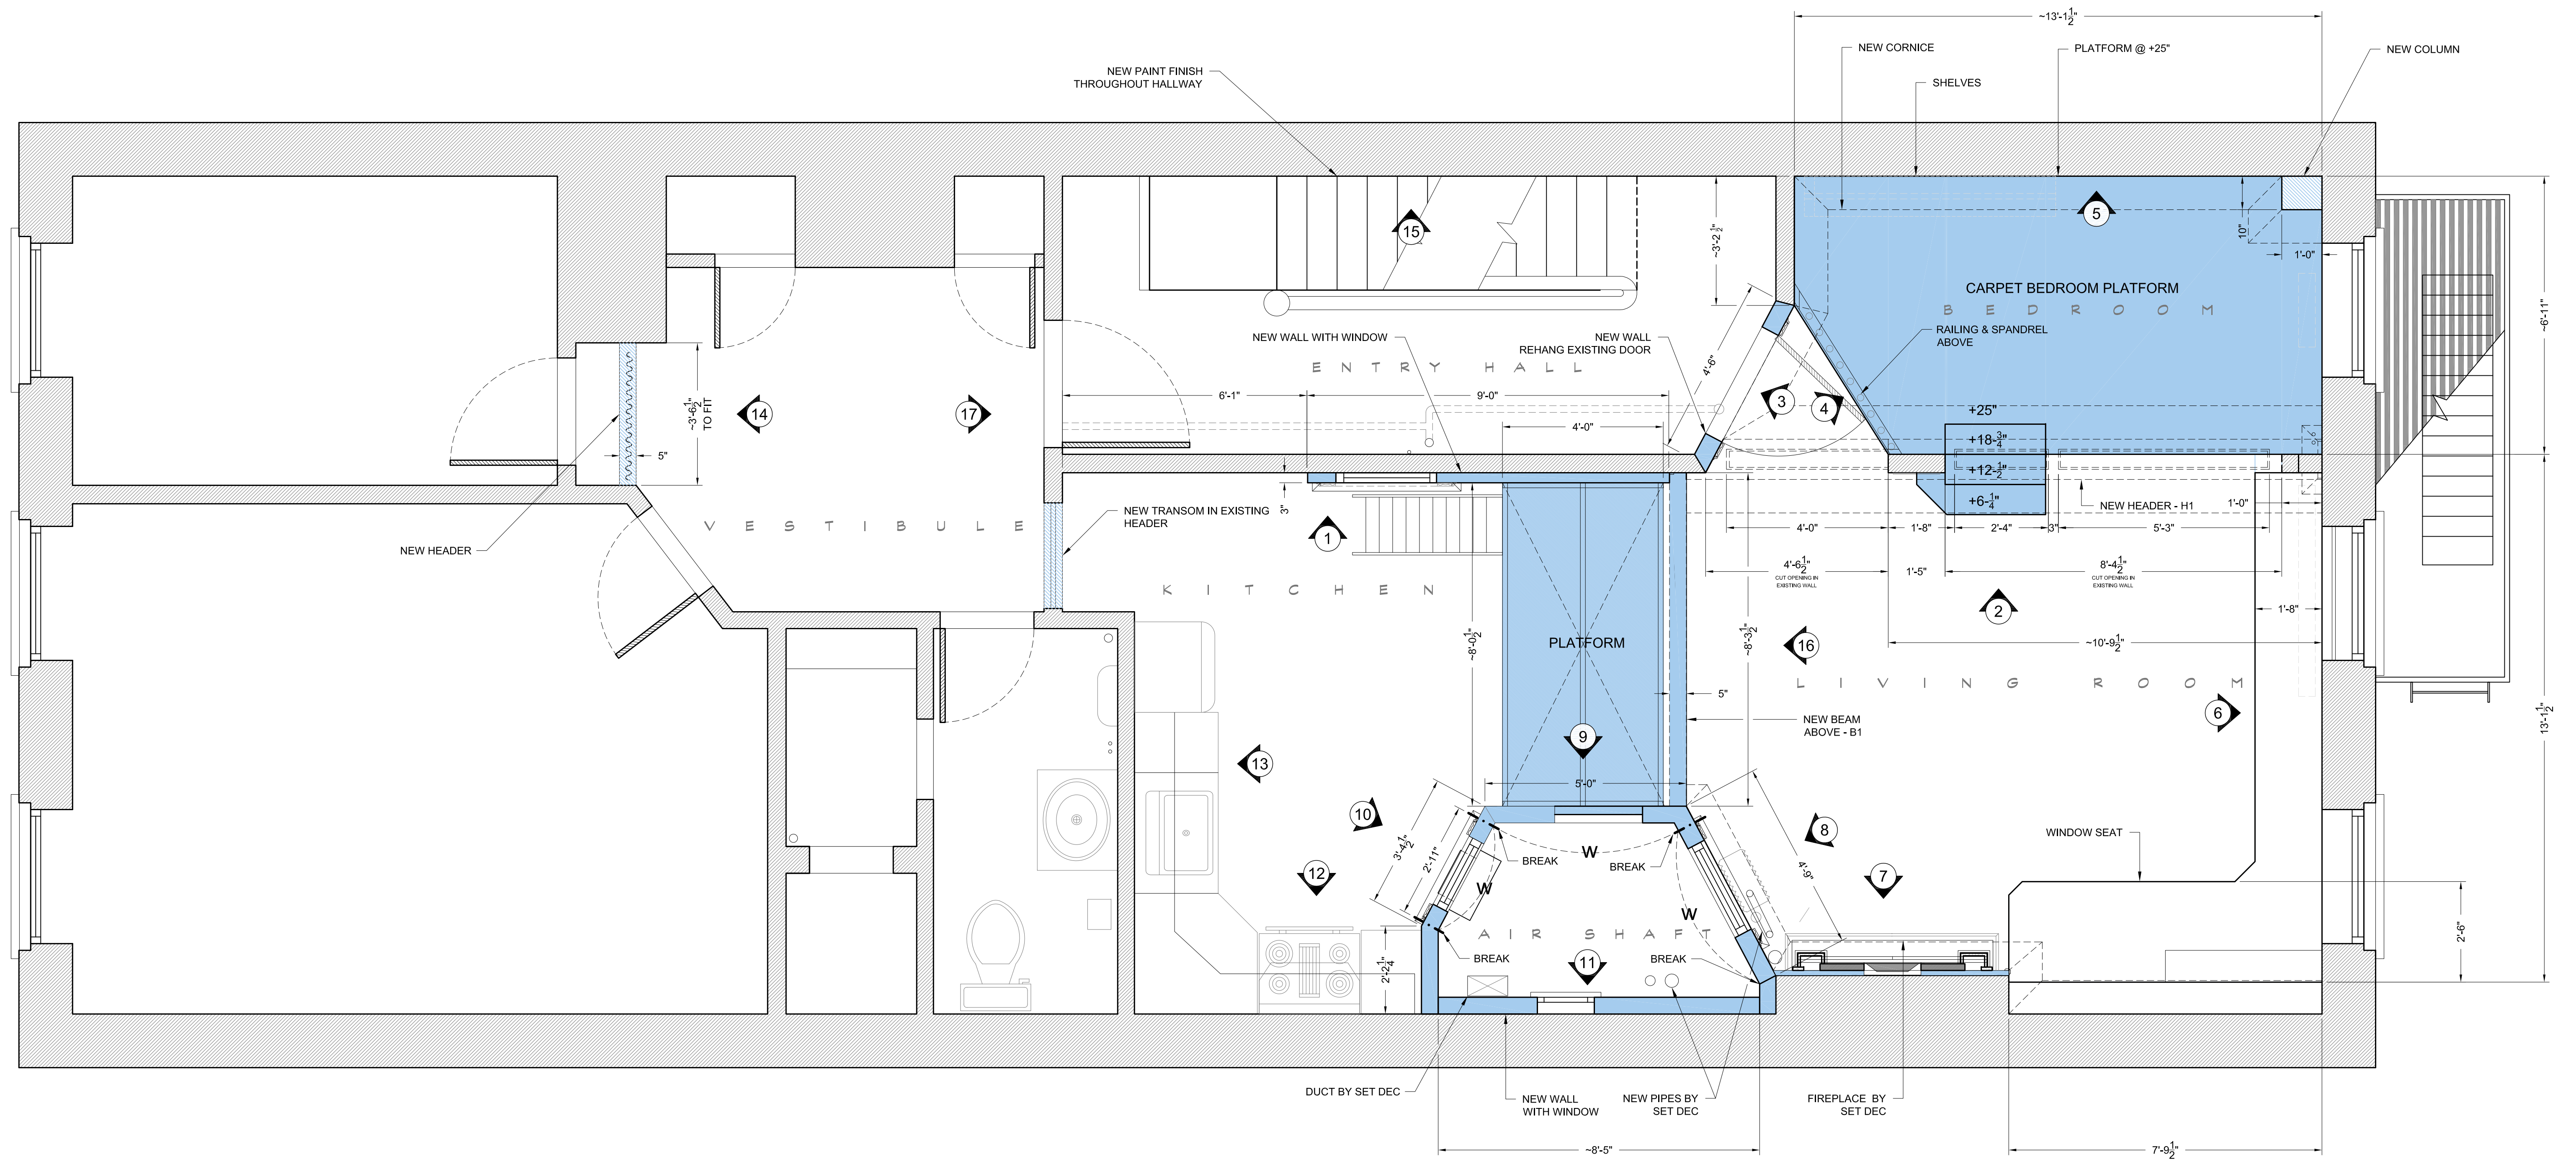

**RELEASED**

<b>HOW TO BE SINGLE</b>	NEW LINE PRODUCTIONS, INC.		SET NO.
	SET: ALICE'S APT. INTERIOR		178
	DRAWING: PLAN		SHEET NO.
	LOCATION: 149 BROADWAY-BROOKLYN		01
	DATE: APRIL 27, 2015		REVISED:
PREPS:			
SHOOTS:			
DRAWN BY: DWM		SCALE: 1/2" = 1'-0"	
<small>EXEC. PROD. MARCUS VISCIO DIR. CHRISTIAN DITTER PROD. DES. STEVE SAKLAD</small>			