


TYPICAL FOR ALL
CORNICE & FRIEZE

CORBEL
WHITE RIVER
CM8825 EGG & DART

FOX \"D\" BRICK
ON END OF
DEMOLISHED
EXPOSED LATH
AND PLASTER

A1 CORNICE & HEADER DETAIL
SCALE: 6\"=1'-0\"

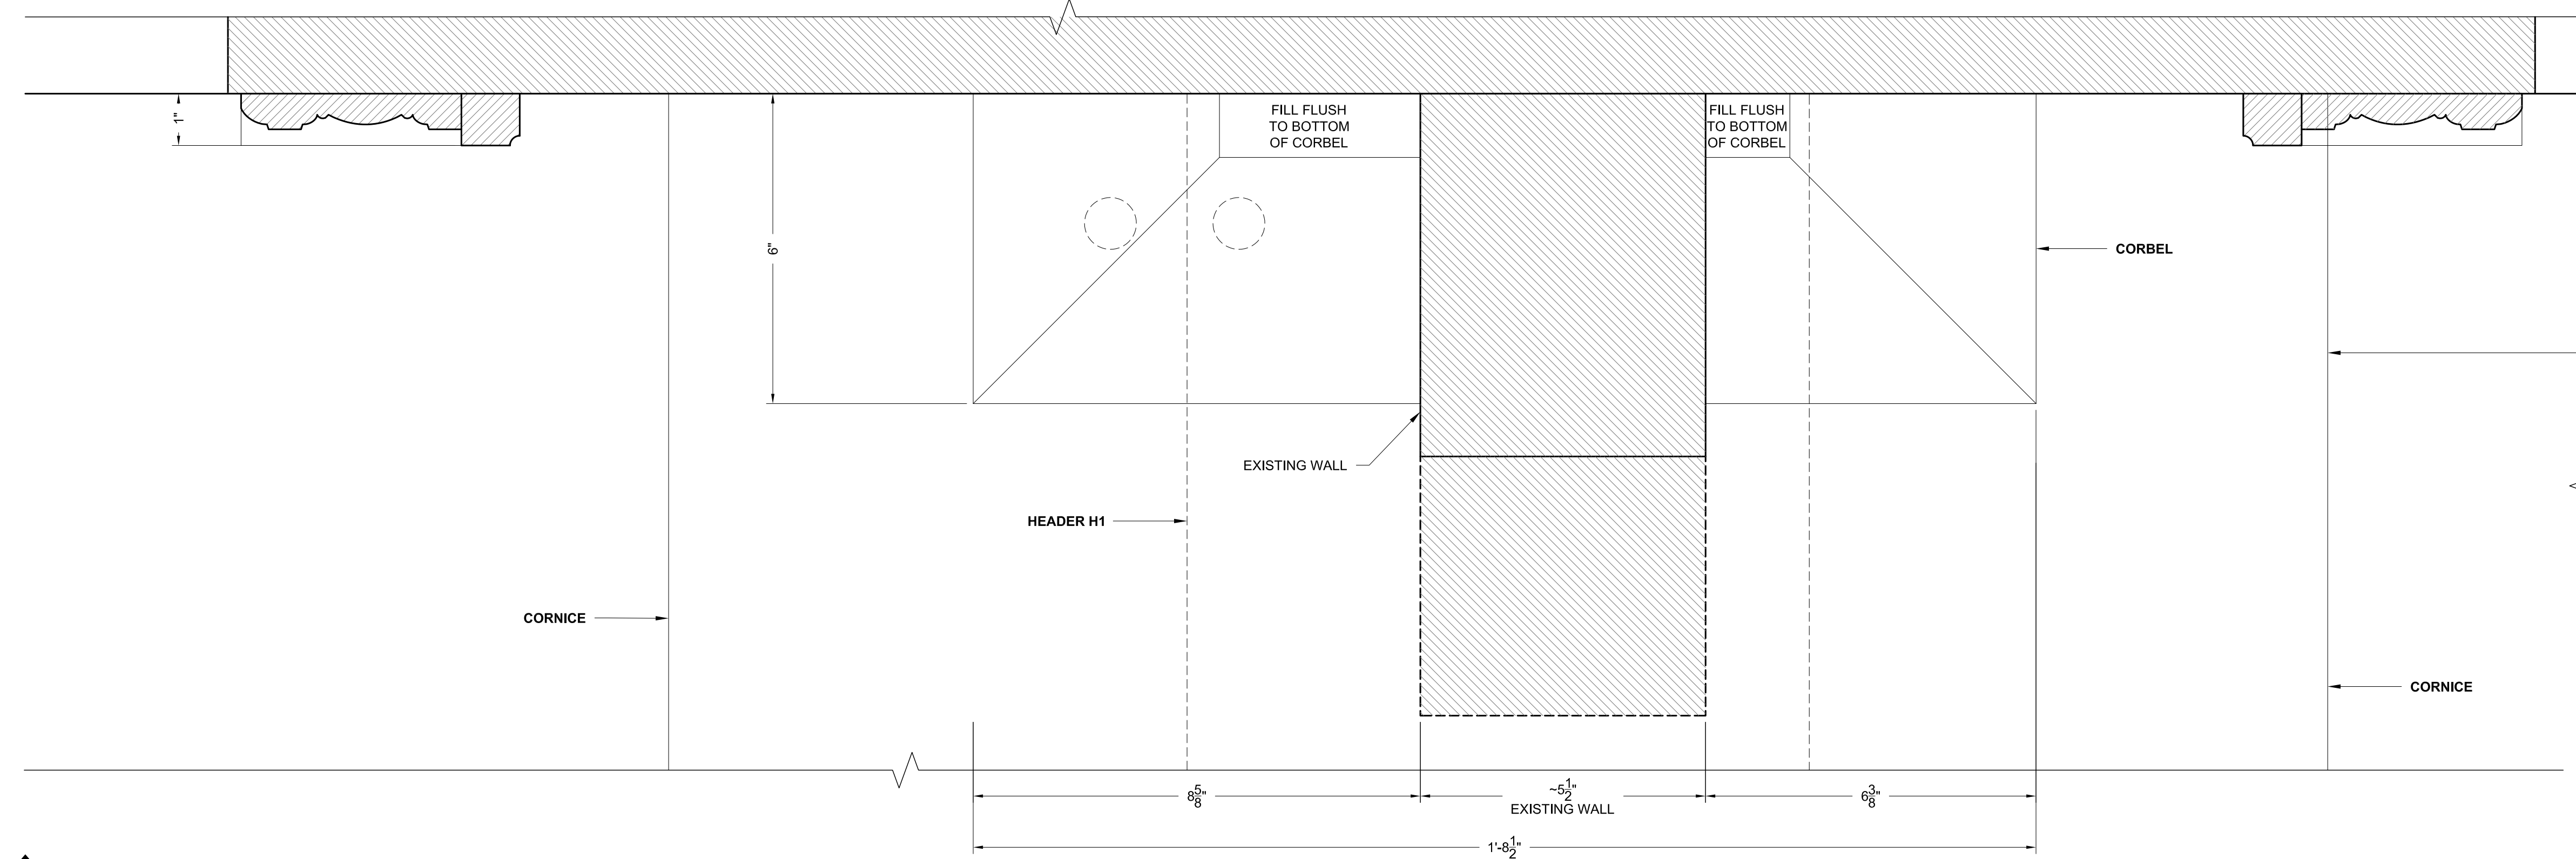

A2 CORNICE & HEADER PLAN
SCALE: 6\"=1'-0\"

RELEASED

HOW TO BE SINGLE	NEW LINE PRODUCTIONS, INC.		SET NO.
	SET: ALICE'S APT. INTERIOR		178
	DRAWING: WALL DETAILS		SHEET NO.
	LOCATION: 149 BROADWAY-BROOKLYN	DATE: APRIL 27, 2015	REVISED:
	PREPS:	SHOOTS:	DRAWN BY: DWM
EXEC. PROD. MARCUS VICICI DIR. CHRISTIAN DITTER PROD. DES. STEVE SARLAD	SCALE: AS NOTED		08