


DESIGNER BCIN 38012 P. LAUNDE
SIGNATURE OF MEMBER

1

No.	Revision/Issue	Date
1.	Permit	SEP 1/16

35 & 37
SPRINGFIELD RD
SEMI-DETACHED

FIRST FLOOR

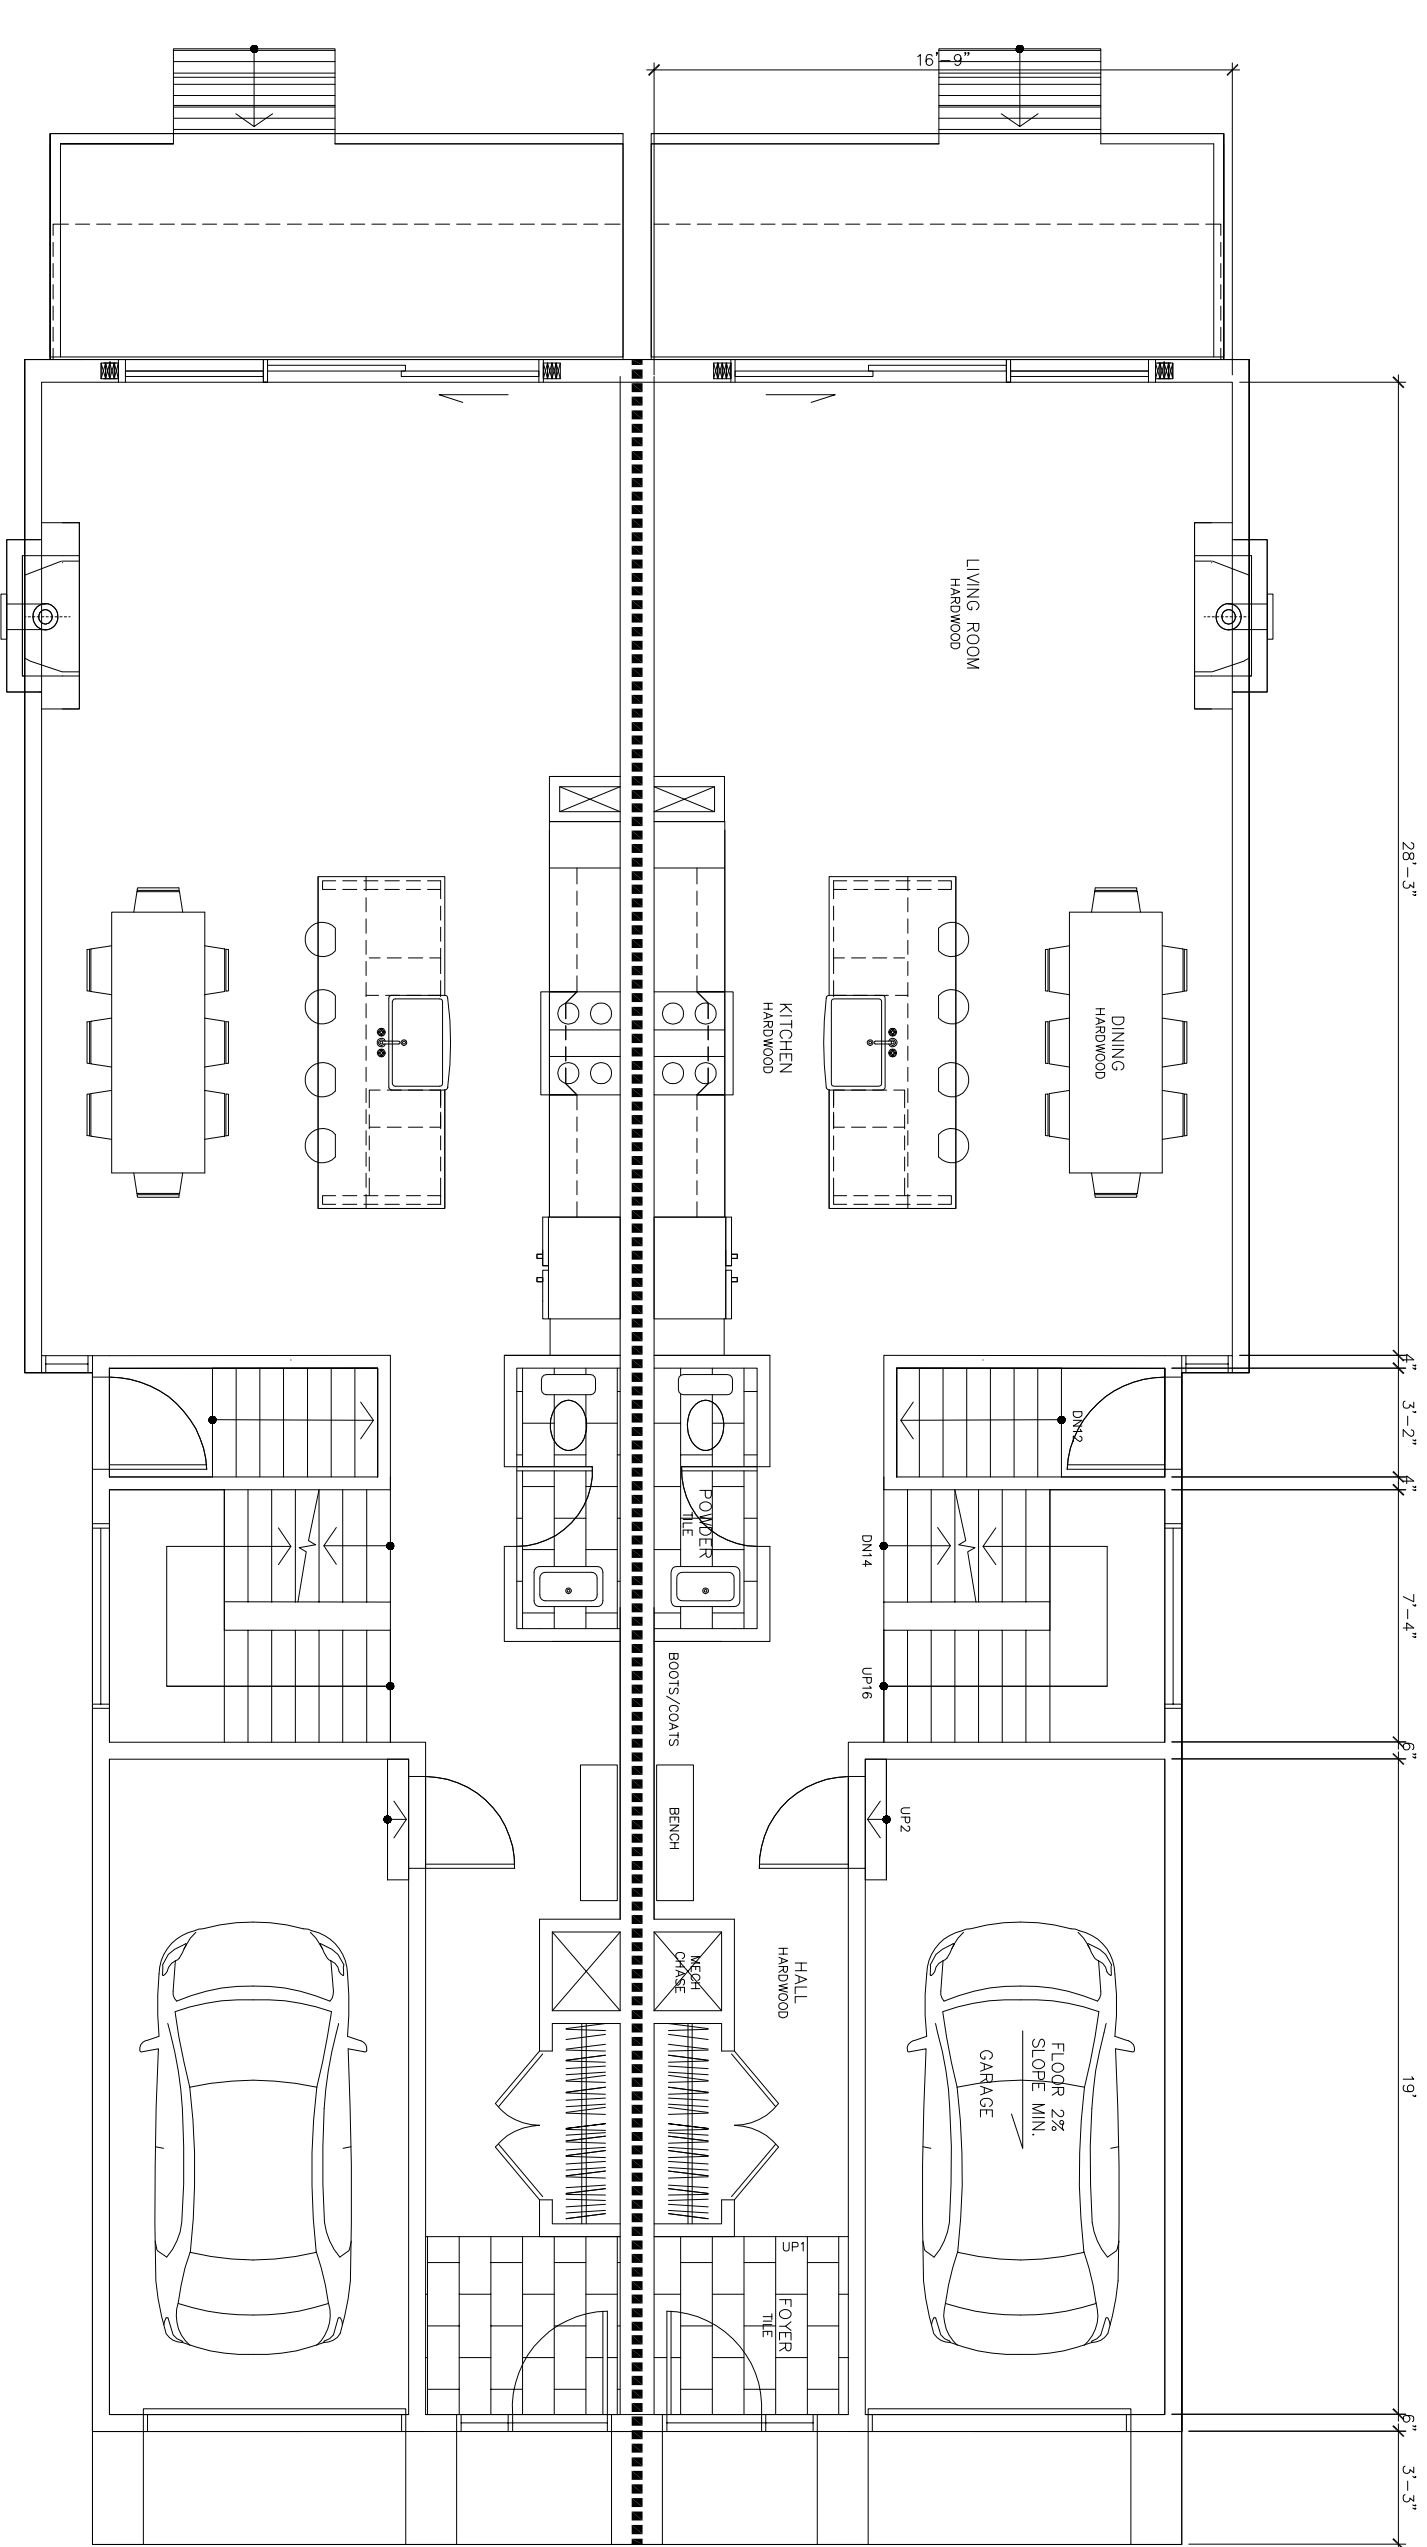

1 FIRST FLOOR
A3.2 SCALE: 3/8" = 1'

Sheet #
A3.2
REV.01
Scale as shown