

500 0 500 1000 1500 2000 2500 3000 3500 4000



VERMONT COORDINATE SYSTEM GRID NORTH
APPROXIMATE MAGNETIC DECLINATION
16 DEGREES WEST
SCALE 1 INCH = 500 FEET


LEGEND

- APPROXIMATE PARCEL BOUNDARY
- UNCERTAIN PARCEL BOUNDARY
- MAP IDENTIFICATION NUMBER (MAP #1, PARCEL #66)
- SURVEY OR MAP ON FILE, SEE INDEX
- LAND MARK, INDICATES COMMON OWNERSHIP OF ADJACENT PARCELS
- 5-11 ADDRESS
- TOWN ROAD NUMBER
- PRIVATE ROAD
- UNUSED ROAD OR TRAIL, OR PRIVATE RIGHT OF WAY

TOWN OF CRAFTSBURY

ORLEANS COUNTY, VERMONT
PARCEL IDENTIFICATION MAP

SHEET 15

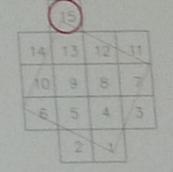


PREPARED BY

MUIRUX SURVEYS
INCORPORATED

CRAFTSBURY COMMON, VT. --- (802)586-7521

THIS MAP IS INTENDED TO PROVIDE A GRAPHIC REFERENCE TO AID IN THE RESEARCH OF LAND PARCEL BOUNDARIES AND LOCATIONS WITHIN THE TOWN OF CRAFTSBURY. IT IS NOT A SURVEY AND MAY NOT BE REFERENCED IN DOCUMENTS OF CONVEYANCE. REFER TO THE SURVEY MAPS AND OTHER DOCUMENTS NOTED IN THE ACCOMPANYING INDEX FOR SPECIFIC DATA.

APRIL 2009

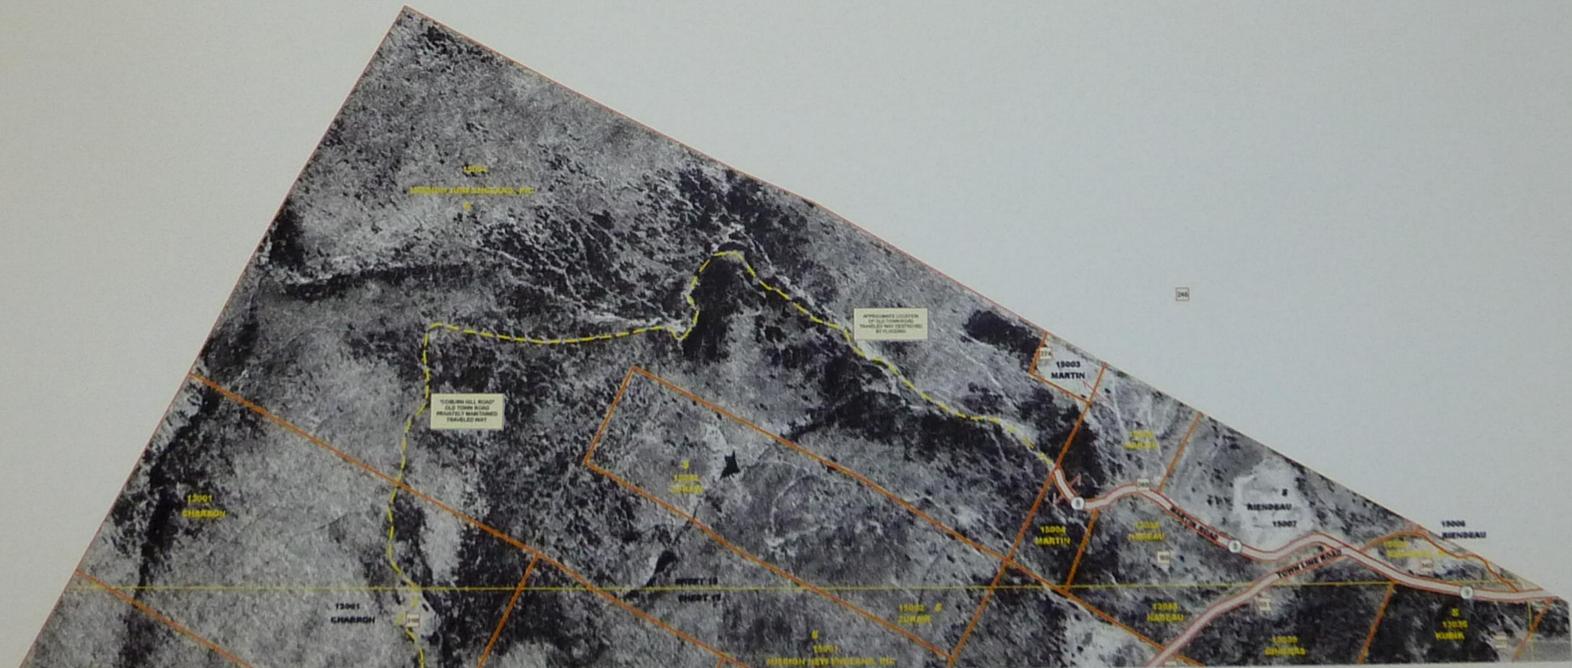

500 0 500 1000 Feet